

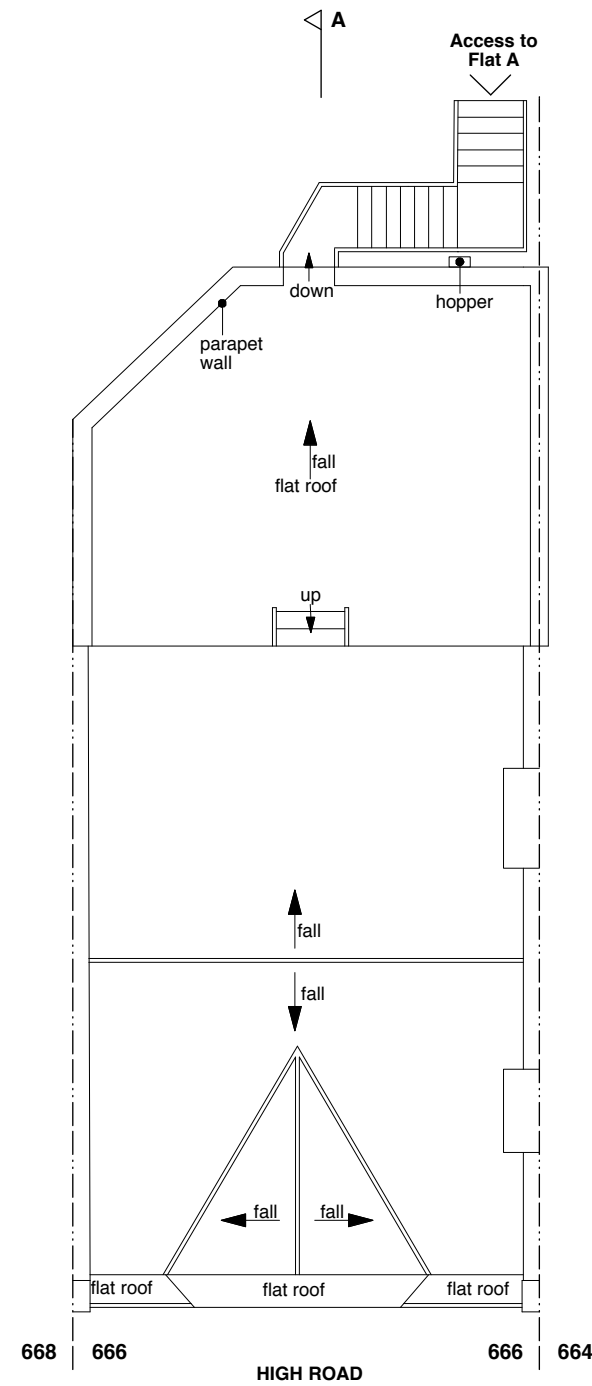


**EXISTING GROUND FLOOR PLAN**

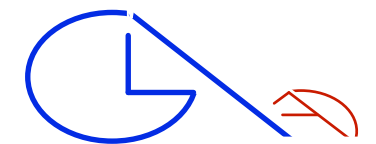

**EXISTING ROOF PLAN**

KEY	
(2420)	- Ceiling Height
MH	- Manhole

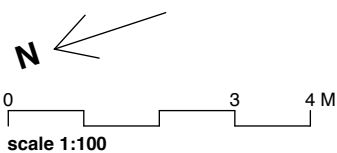

**GLA Architecture and Design**

Southgate Office Village, Block E,  
286A Chase Road, London, N14 6HF  
T 020 8886 5100 E g@glaad.co.uk

Client <b>EXECUTIVE PROPERTIES LTD.</b>		
Main Contractor		
Project <b>PROPOSED PART GROUND FLOOR'S CHANGE OF USE FROM COMMERCIAL TO A RESIDENTIAL UNIT AT NO. 666 HIGH ROAD, LONDON N12 0NL</b>		
Drawing Title <b>EXISTING GROUND FLOOR &amp; ROOF PLANS</b>		
Scale 1:100 @ A3	Date January 2021	Drawn By IT
Project No. 2049	Drawing No. 02	Rev. A-
DO NOT SCALE THIS DRAWING. ALL DIMENSIONS TO BE CHECKED ON SITE © Copyright		
<b>DRAWING STATUS</b>		
A SCHEME - Outline/Scheme drawings for proposals, budgets, etc.		
B DESIGN DEVELOPMENT - Evolving final design drawings for approvals, tenders, billing etc.		
C CONSTRUCTION - Fully developed drawings issued under instruction for construction.		
ONLY STATUS 'C' DRAWINGS TO BE USED FOR CONSTRUCTION PURPOSES		