



PROPOSED FRONT ELEVATION
to remain as existing

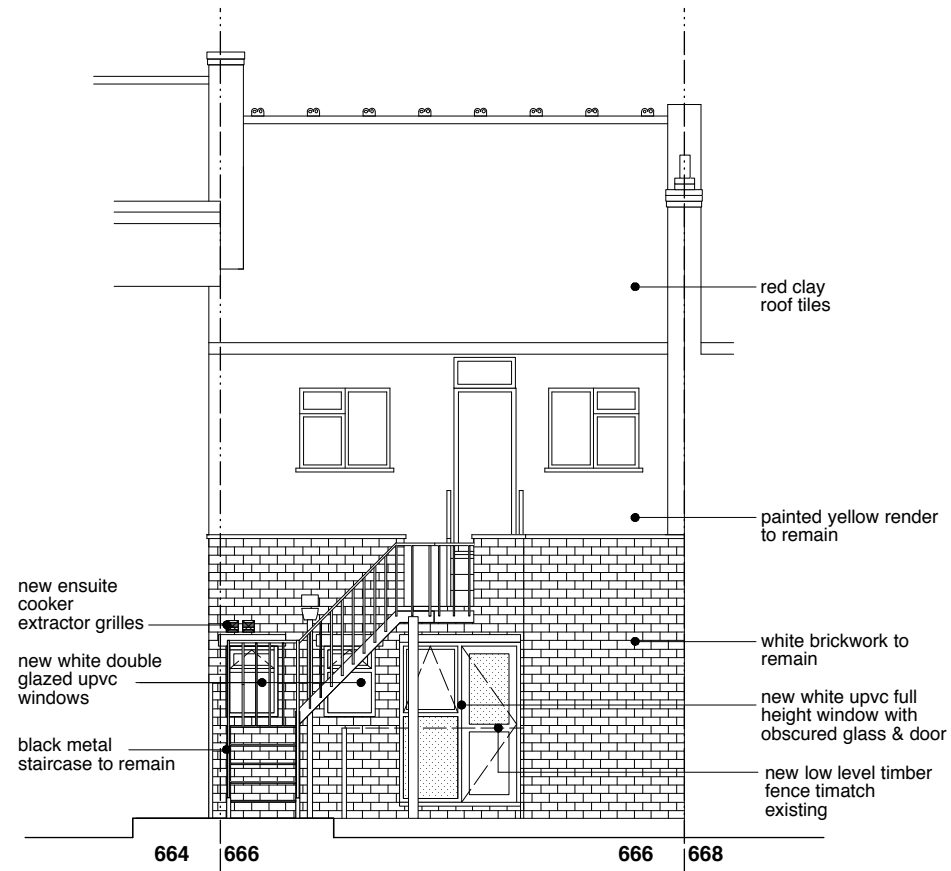

PROPOSED REAR ELEVATION

0 3 4 M
scale 1:100

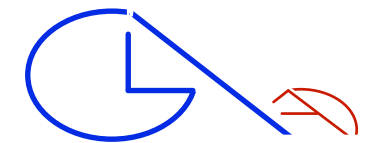

GLA Architecture and Design

Southgate Office Village, Block E,
286A Chase Road, London, N14 6HF
T 020 8886 5100 E g@glaad.co.uk

Client EXECUTIVE PROPERTIES LTD.		
Main Contractor		
Project PROPOSED PART GROUND FLOOR'S CHANGE OF USE FROM COMMERCIAL TO A RESIDENTIAL UNIT AT NO. 666 HIGH ROAD, LONDON N12 0NL		
PROPOSED FRONT & REAR ELEVATIONS		
Scale 1:100 @ A3	Date January 2021	Drawn By IT
Project No. 2049	Drawing No. 07	Rev. A-
DO NOT SCALE THIS DRAWING. ALL DIMENSIONS TO BE CHECKED ON SITE © Copyright		
DRAWING STATUS		
A SCHEME - Outline/Scheme drawings for proposals, budgets, etc.		
B DESIGN DEVELOPMENT - Evolving final design drawings for approvals, tenders, billing etc.		
C CONSTRUCTION - Fully developed drawings issued under instruction for construction.		
ONLY STATUS 'C' DRAWINGS TO BE USED FOR CONSTRUCTION PURPOSES		