



EXISTING FRONT ELEVATION

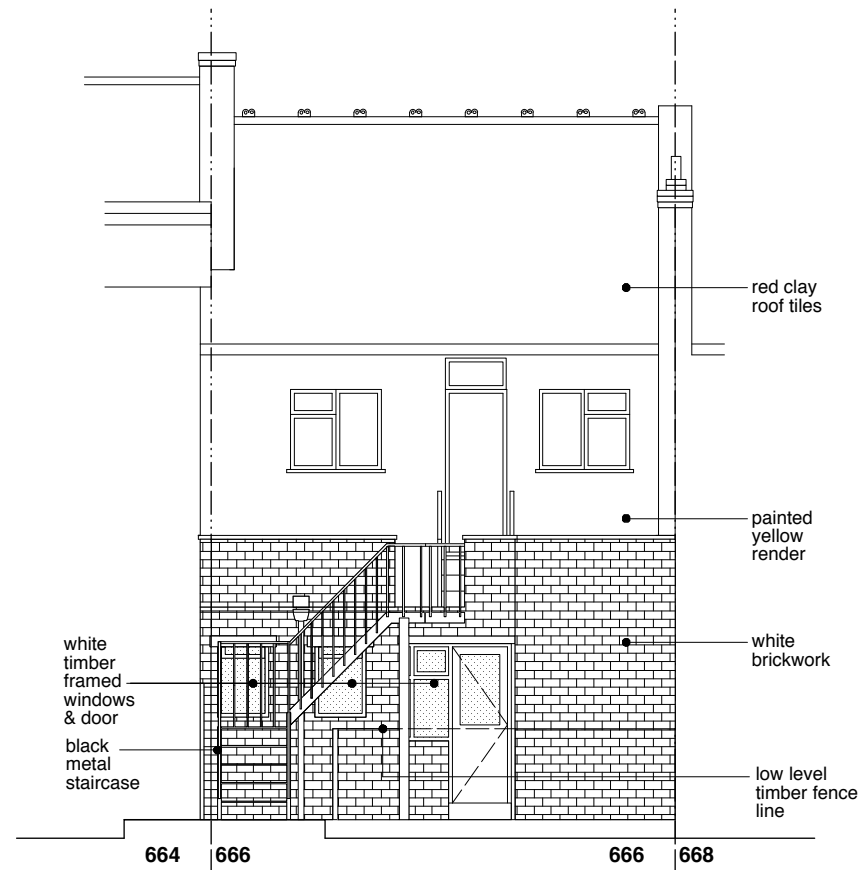

EXISTING REAR ELEVATION

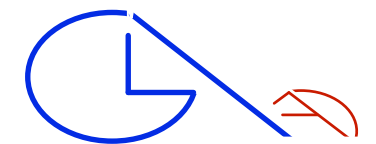

GLA Architecture and Design

Southgate Office Village, Block E,
286A Chase Road, London, N14 6HF
T 020 8886 5100 E g@glaad.co.uk

Client
EXECUTIVE PROPERTIES LTD.

Main Contractor

Project
**PROPOSED PART GROUND FLOOR'S
CHANGE OF USE FROM COMMERCIAL
TO A RESIDENTIAL UNIT AT
NO. 666 HIGH ROAD, LONDON N12 0NL**

Drawing Title
EXISTING FRONT & REAR ELEVATIONS

Scale 1:100 @ A3	Date January 2021	Drawn By IT
Project No. 2049	Drawing No. 04	Rev. A-

DO NOT SCALE THIS DRAWING.
ALL DIMENSIONS TO BE CHECKED ON SITE © Copyright

DRAWING STATUS
A SCHEME - Outline/Scheme drawings for proposals, budgets, etc.
B DESIGN DEVELOPMENT - Evolving final design drawings for approvals, tenders, billing etc.
C CONSTRUCTION - Fully developed drawings issued under instruction for construction.

ONLY STATUS 'C' DRAWINGS TO BE USED FOR CONSTRUCTION PURPOSES

