

LOCATION PLAN **Scale 1:1250**

SITE PLAN **Scale 1:200**




AERIAL VIEW

subZEROarchitecture
 ONE ADEN ROAD ENFIELD EN3 7SE

01 - Any scale discrepancies to be reported to the Architect immediately. All dimensions to be verified by contractor on site prior to any works.
 02 - All work to be conducted in accordance with the requirements of the building regulations & the statutory authority regulations in force and the British standards.
 03 - This drawing is to be read in conjunction with all relevant drawings, specifications schedules and structural and services engineers drawings and reports for further detail and clarification.
 04 - Any queries to be confirmed to the architect before stages of procurement and construction.
 05 - All rights reserved. All drawings and written material appearing herein constitute original and unpublished work of the architect and may not be duplicated, used or disclosed without written consent of the Architect.

Letter	Date	Revision Note	By	Check
A	16.12.20	ISSUED FOR PRE-APPLICATION	MP	
P1	20.02.21	ISSUED FOR PLANNING	MP	

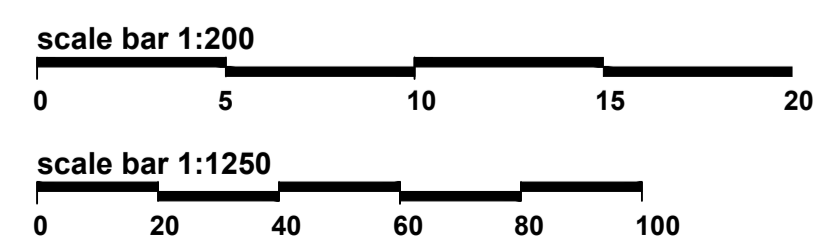

SITE LOCATION MAP AND PLAN
 PROJECT: 22 PINE GROVE LONDON N20 8JZ
 PROJECT NUMBER: 1154
 DATE: OCTOBER 2020
 DRAWN BY: MP
 CHECKED BY: MP
 SCALE: AS NOTED
 ISSUE FOR: PLANNING
A0-100 **P1**

© 2020 subZERO ARCHITECTURE LTD
 All rights reserved, including but not limited to The Copyright, Designs and Patents Act 1988