


basement plan

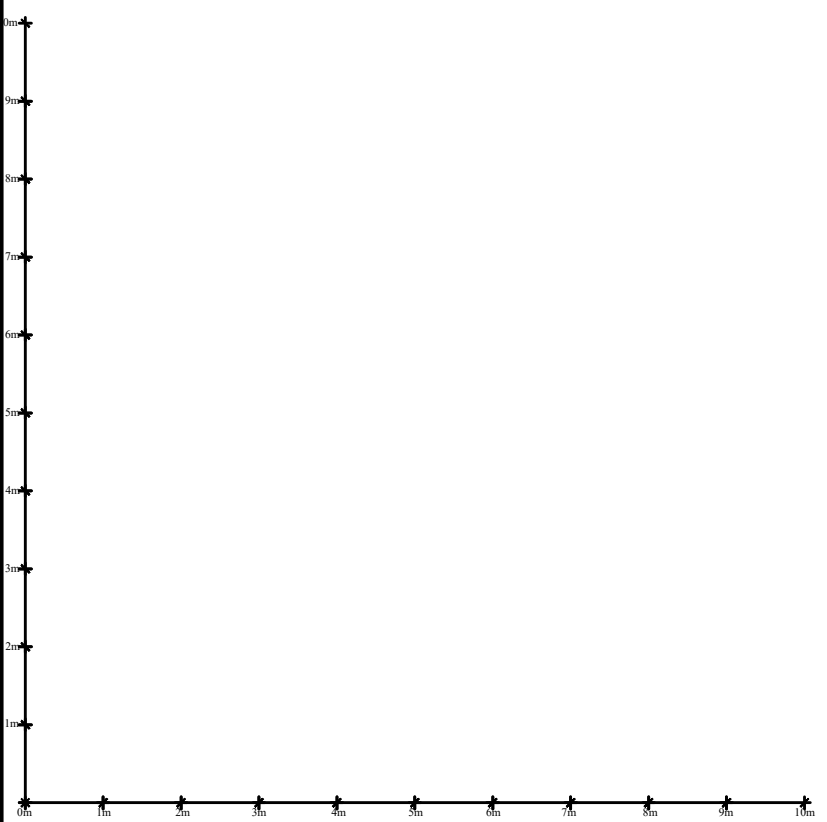


Boundary Fence
2m high

Boundary Fence
1.8m high


Boundary Fence
1.8m high

Road way

No.35

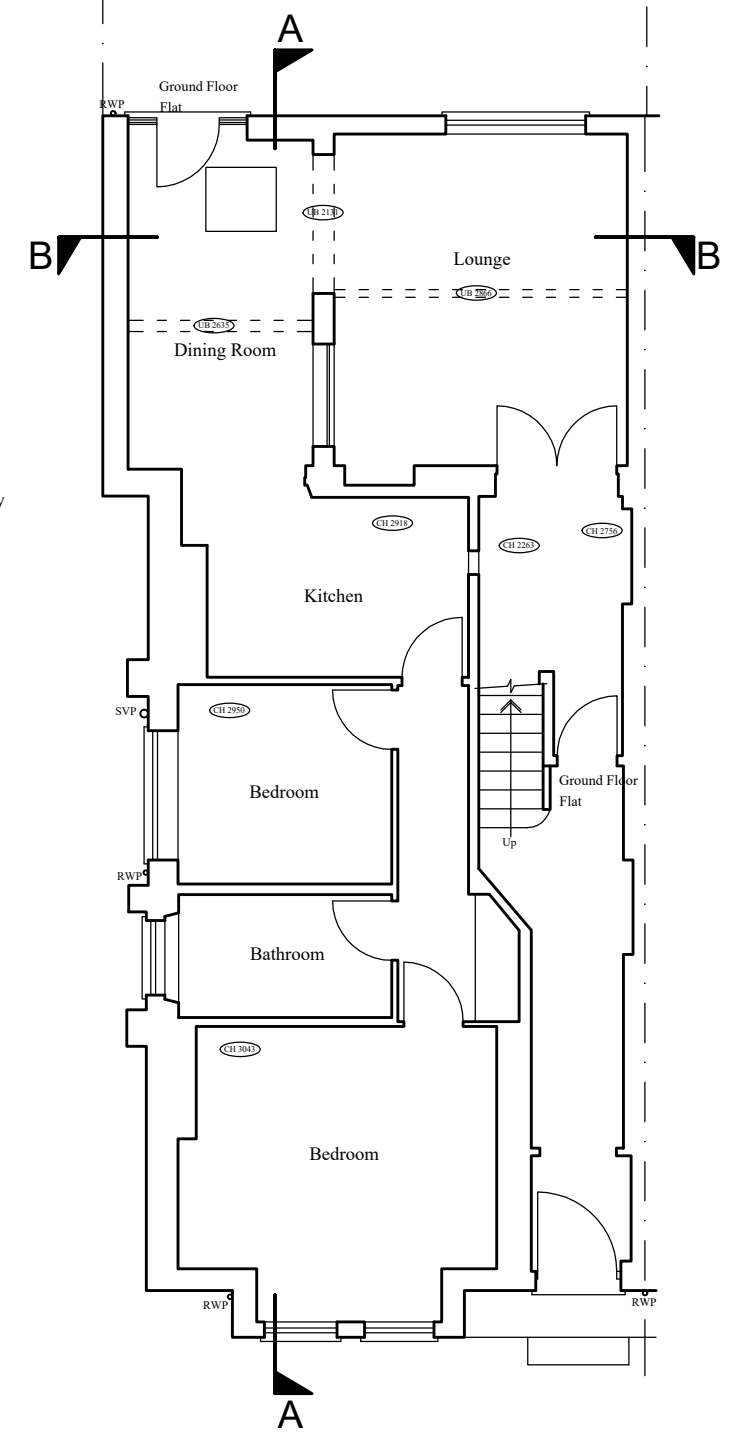

ground floor plan

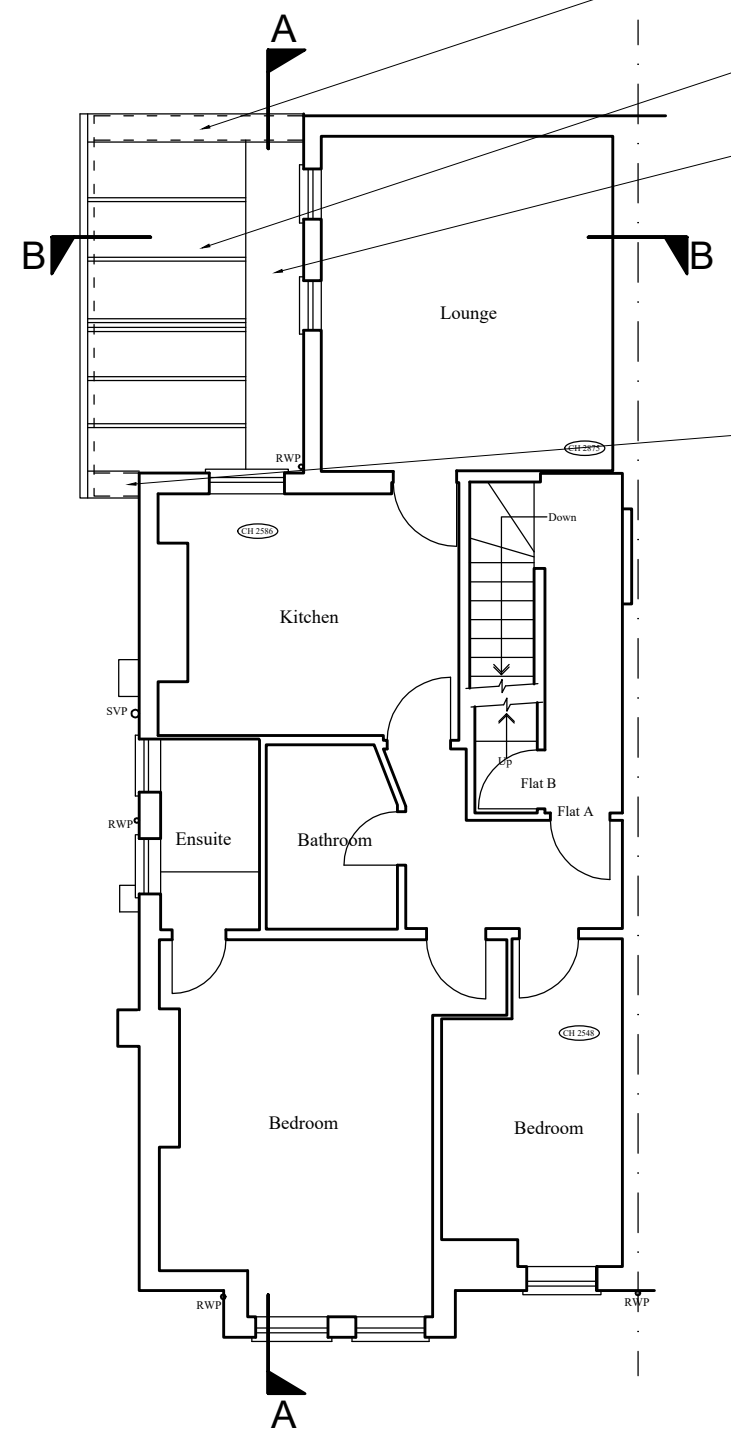

first floor plan

Coping stone on full width dpc
Obscure double glazed glass roof
Slate section of roof
Coping stone on full width dpc

project	
Proposed replacement of existing side extension	
site	
37A Park Road, High Barnet, EN5 5SE	
date	scale
February 2020	1:100 @ A3
JOHN PERRIN & SONS Ltd	
BUILDING SURVEYORS & DESIGNERS	
885 Green Lanes, Winchmore Hill, London N21 2QS	
Tel: 0208 364 0334 Email: mail@johnperrinandsons.com	
© John Perrin & Sons Ltd 2017	
All dimensions are to be checked on site.	
drawing number	
	3176/3