

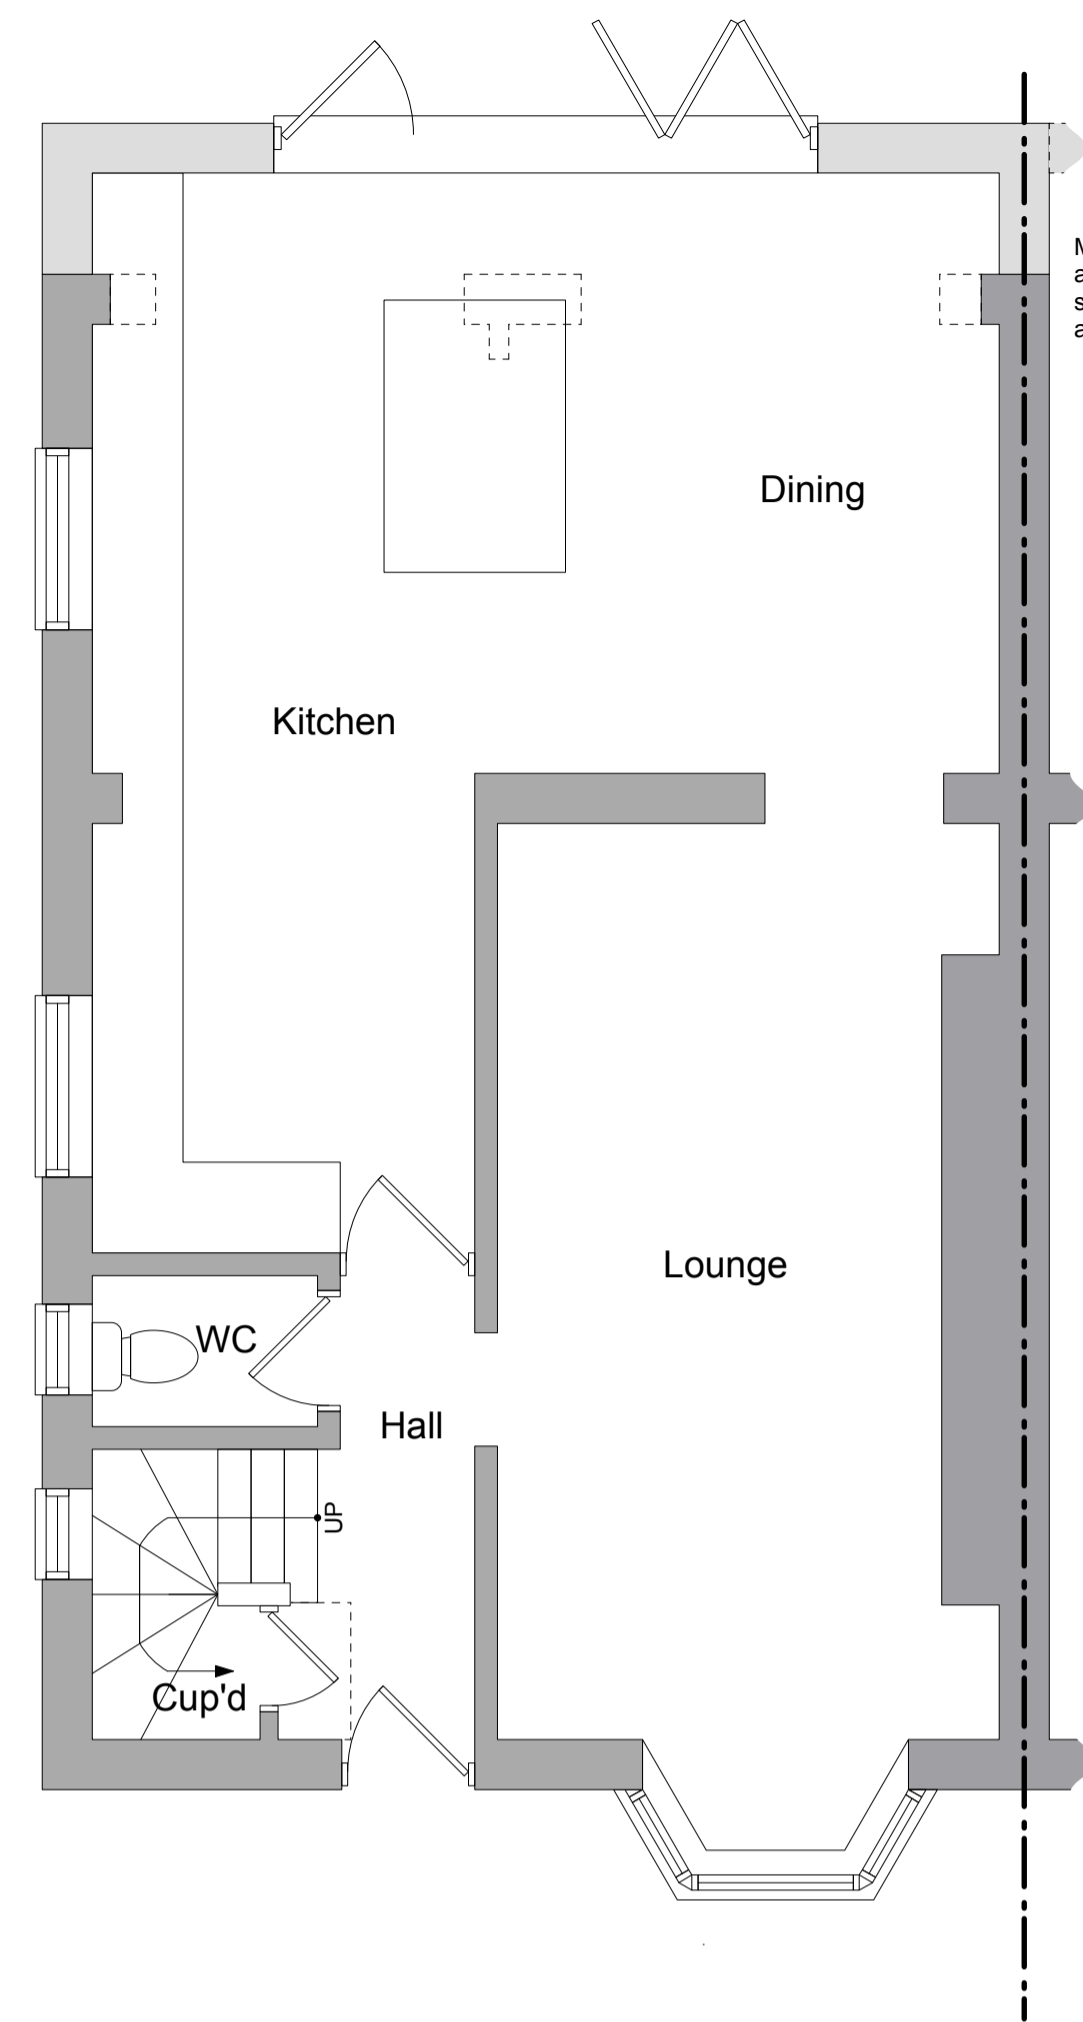



PROPOSED

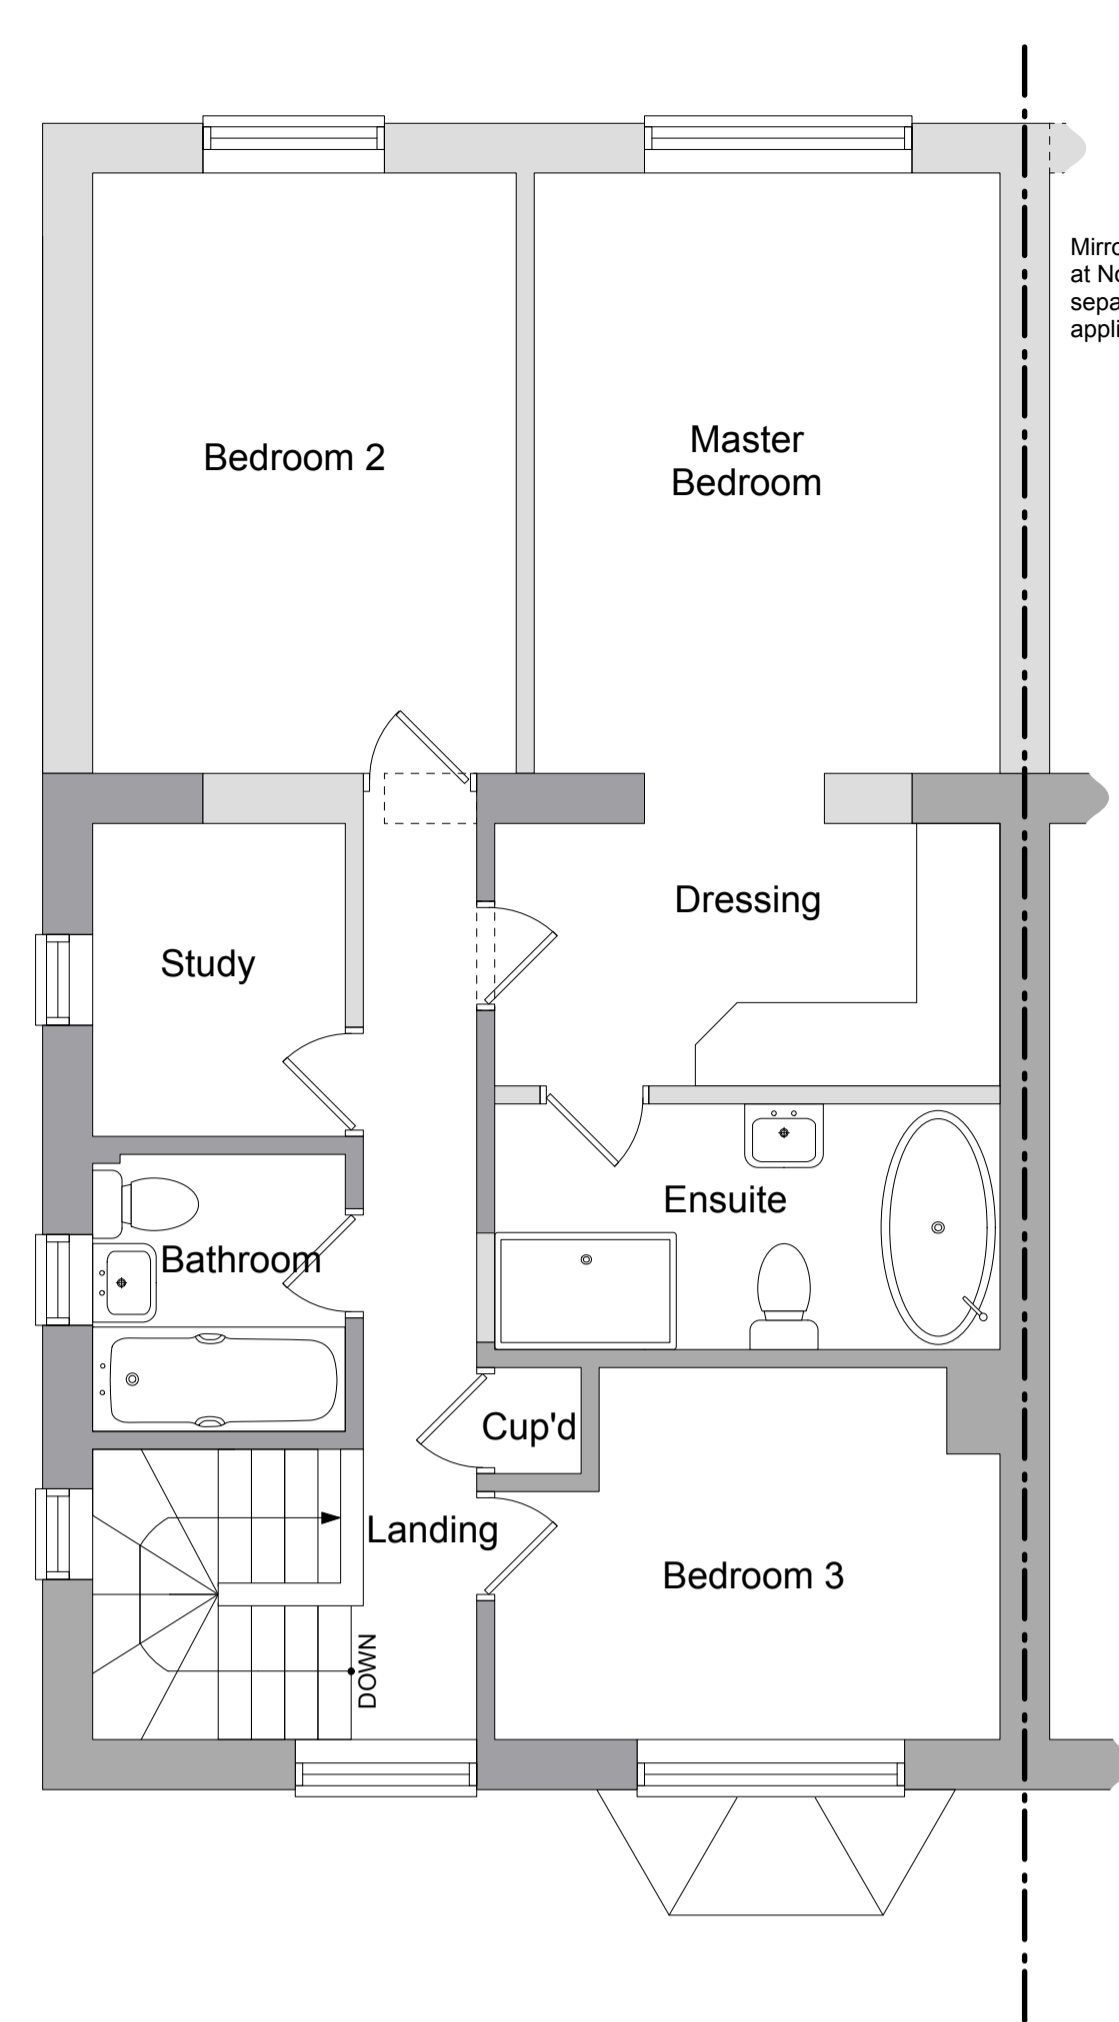


**PROPOSED GROUND FLOOR
1:50**

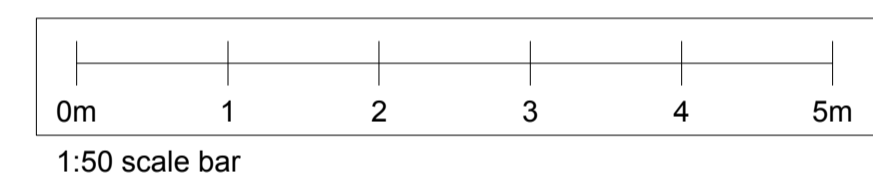



**PROPOSED FIRST FLOOR
1:50**

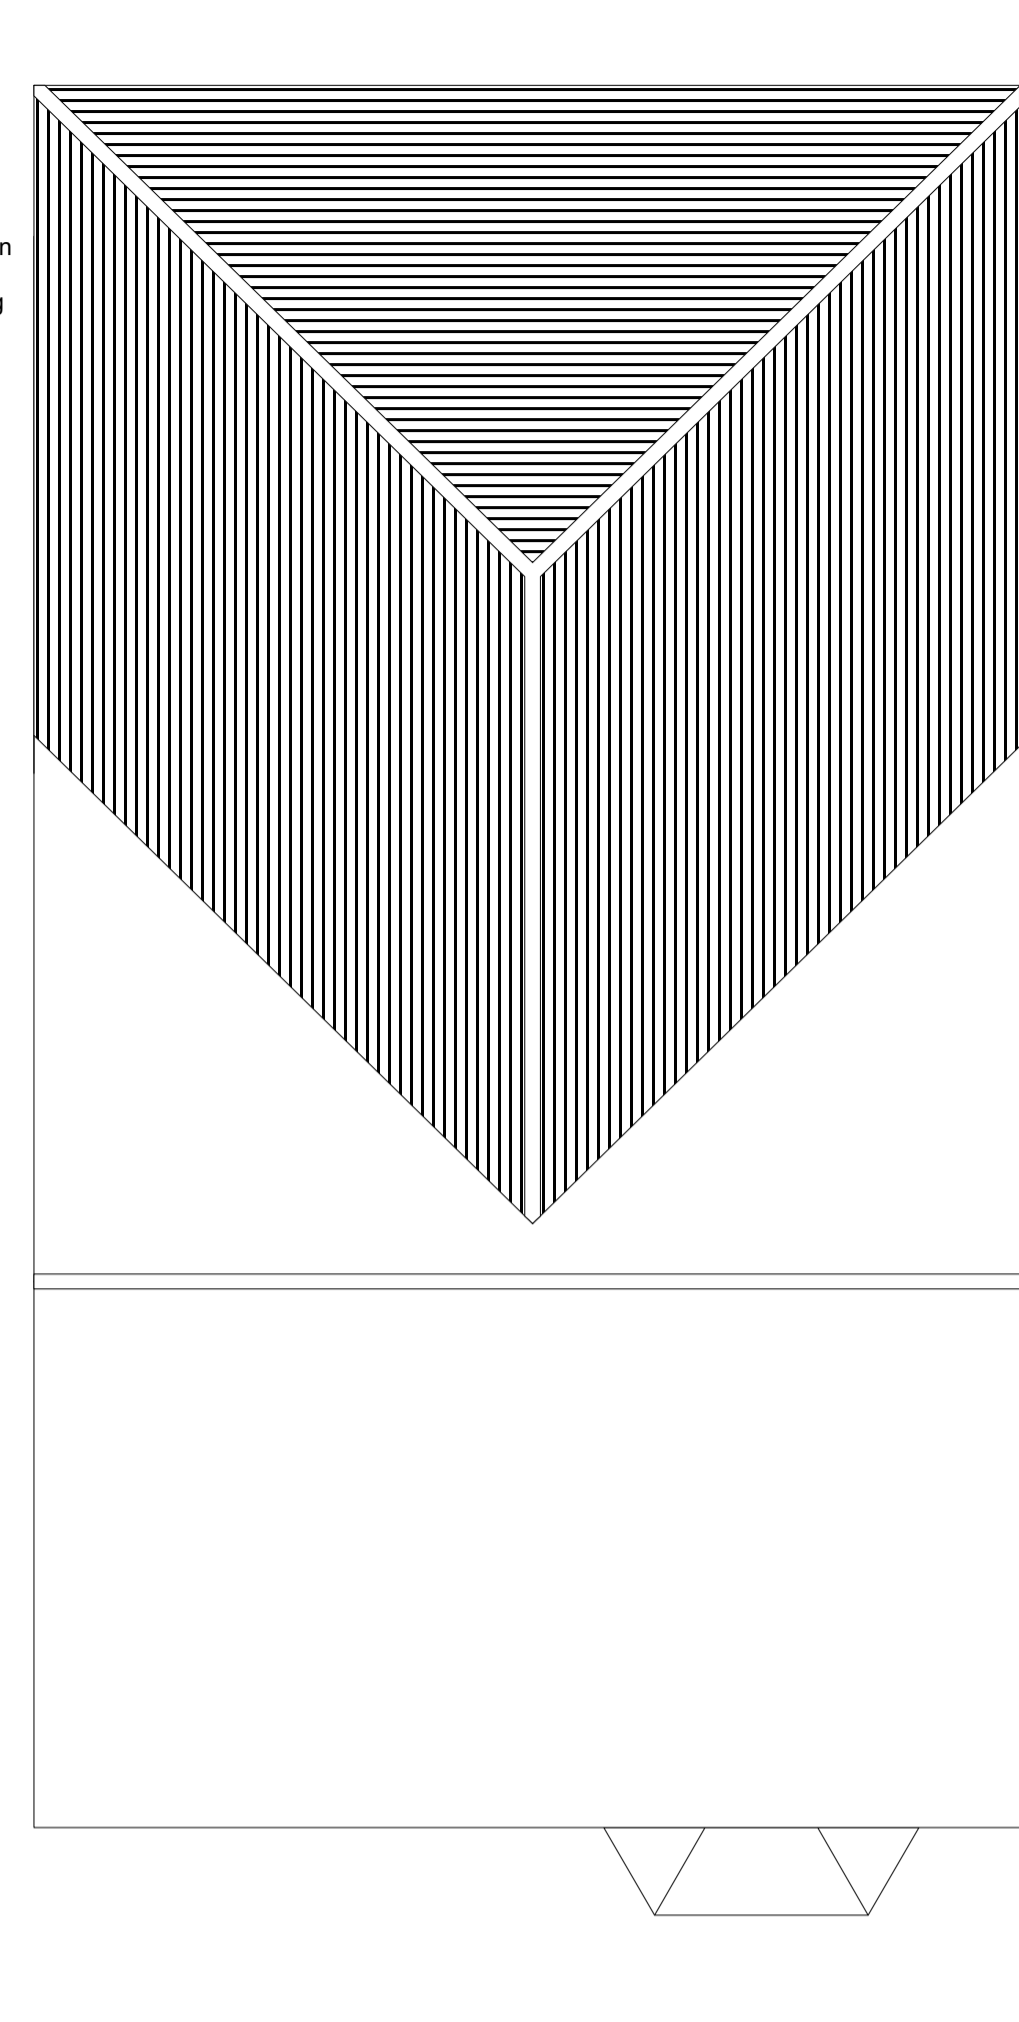


**PROPOSED ROOF PLAN
1:50**

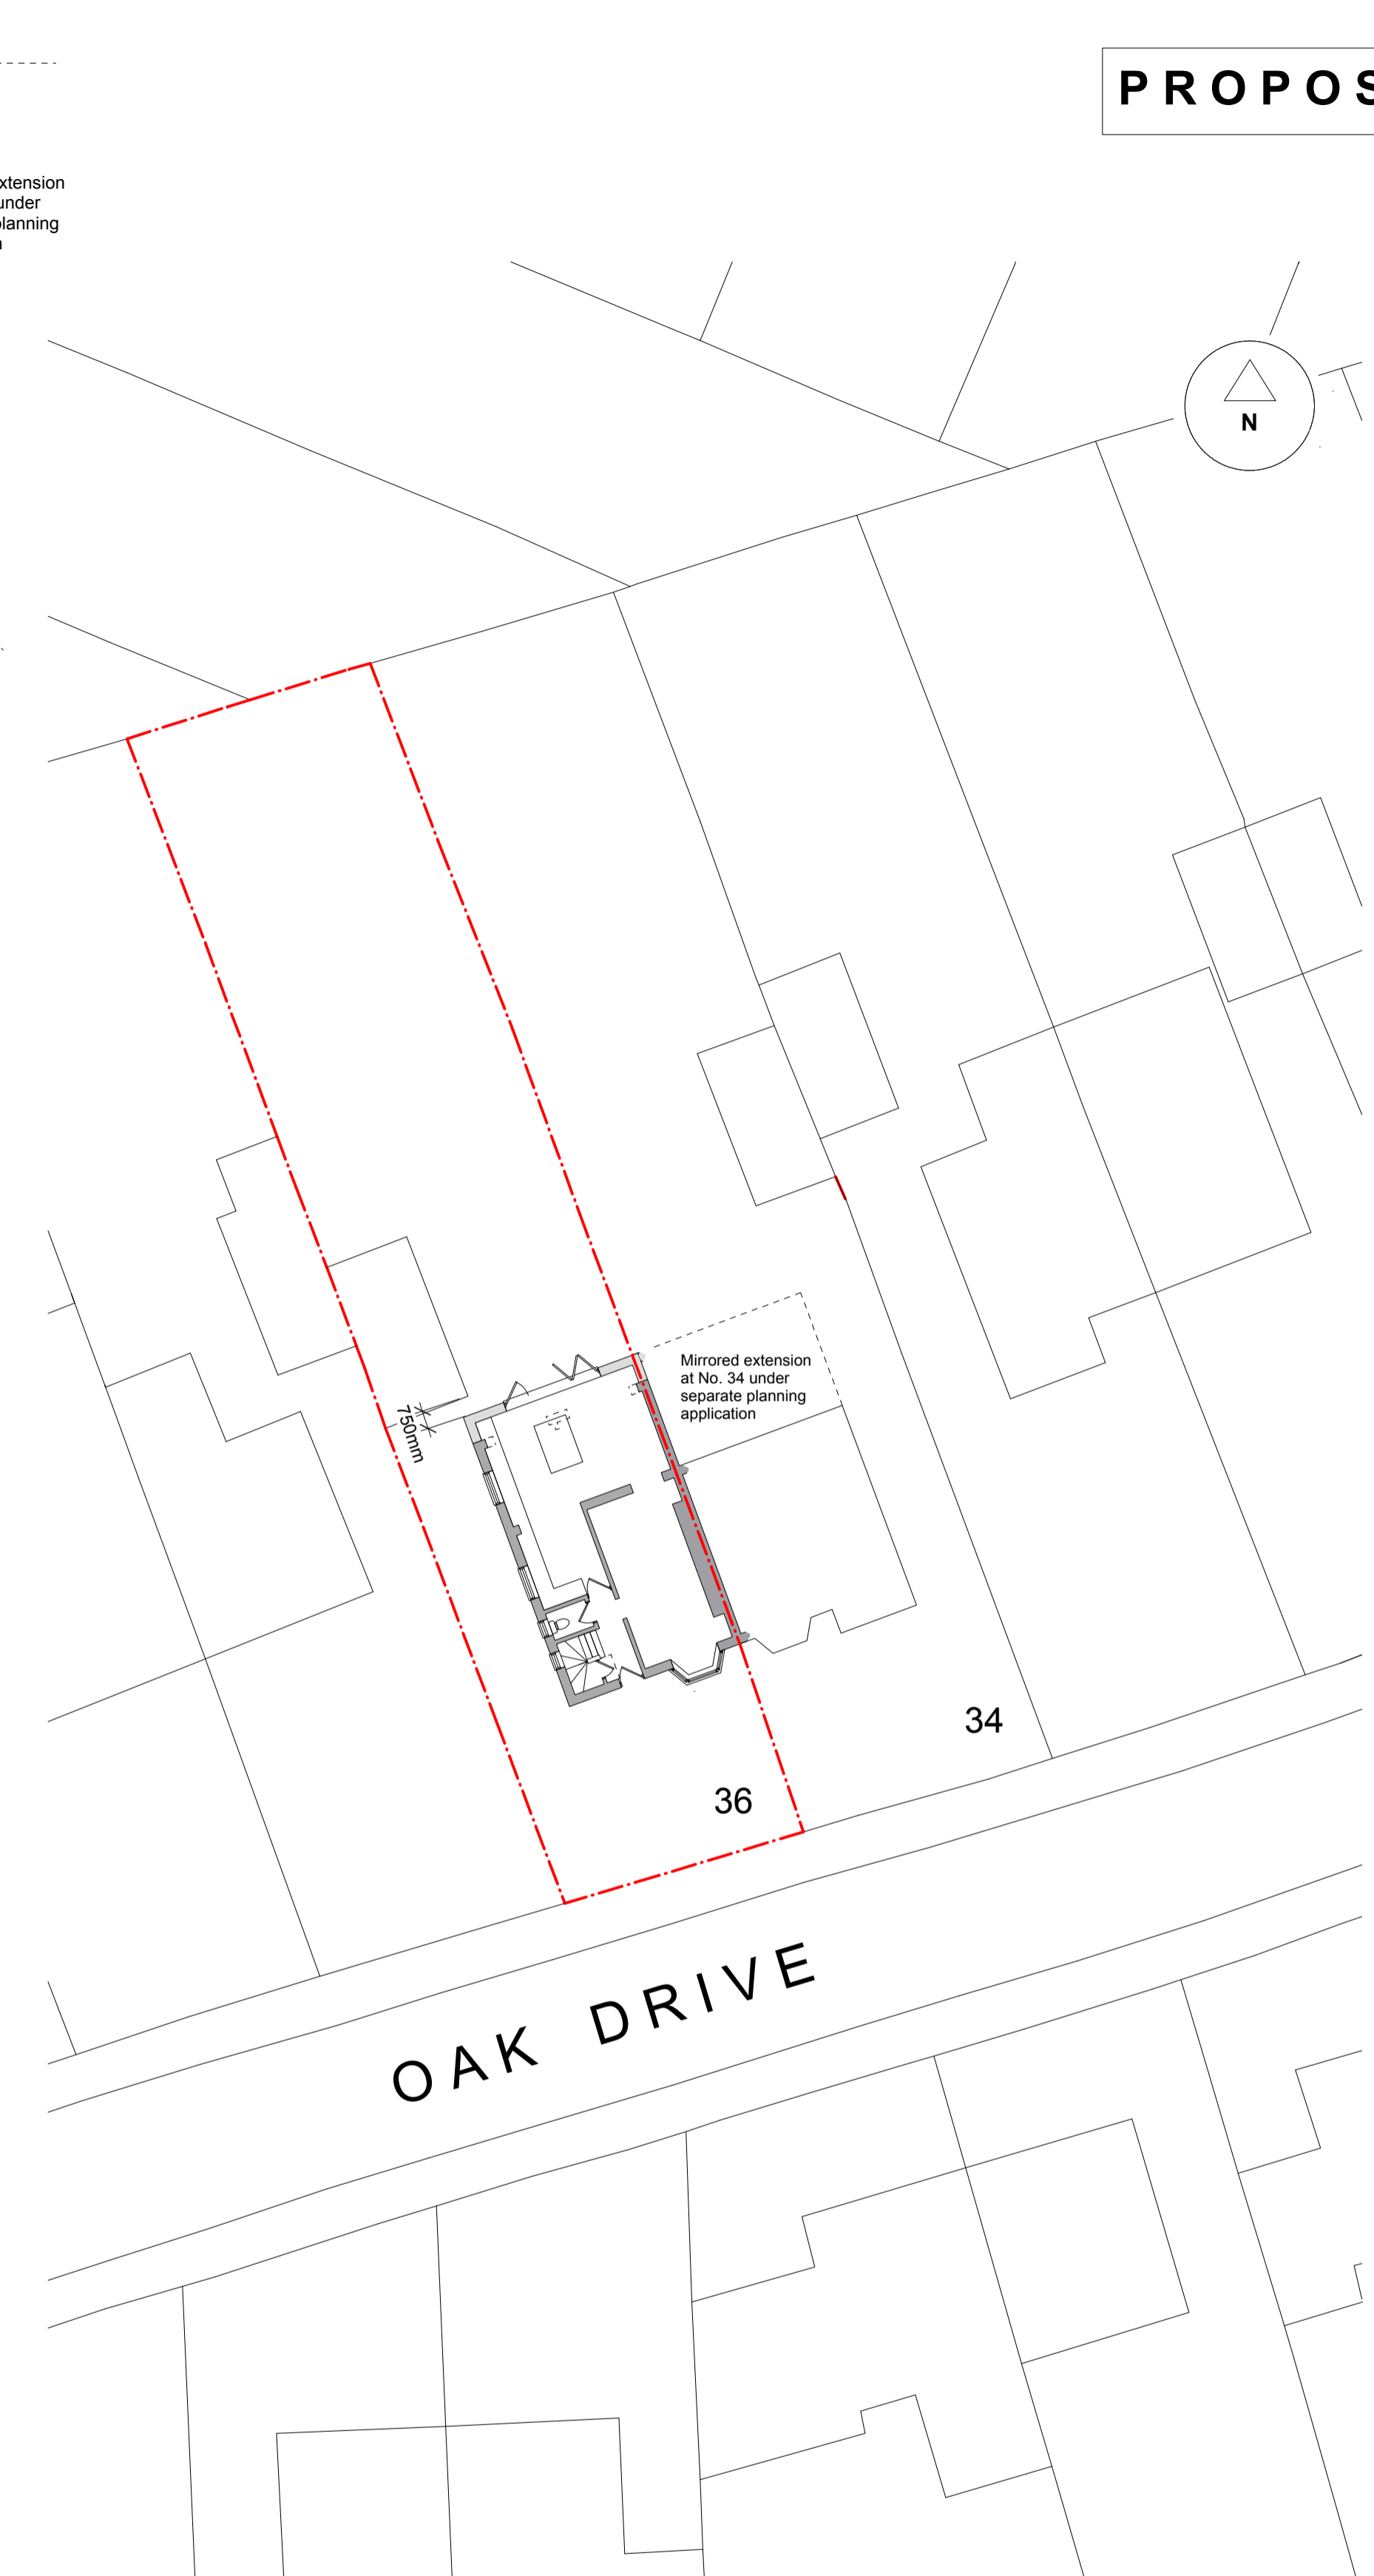


**PROPOSED BLOCK PLAN
1:200**

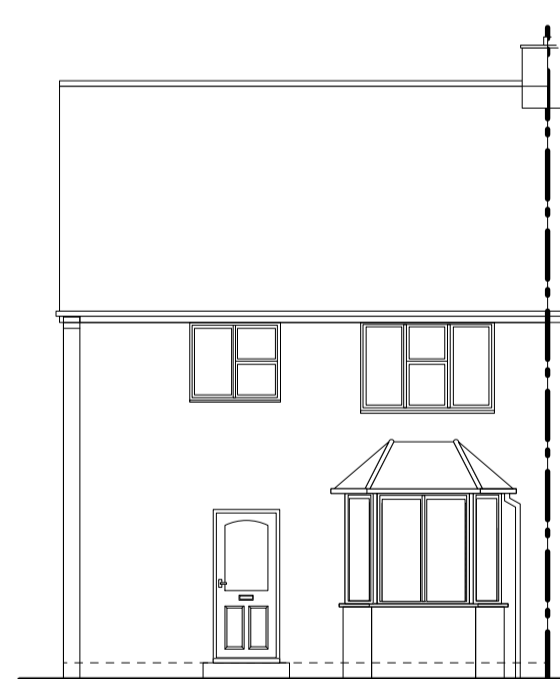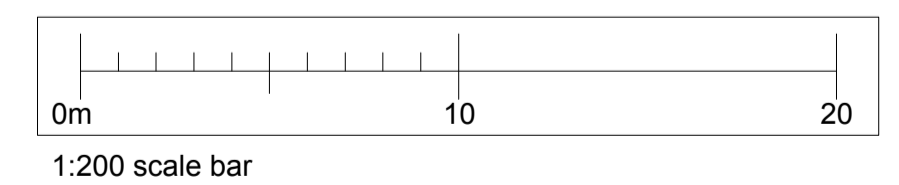


**PROPOSED NORTH
ELEVATION 1:100
(NO CHANGE)**

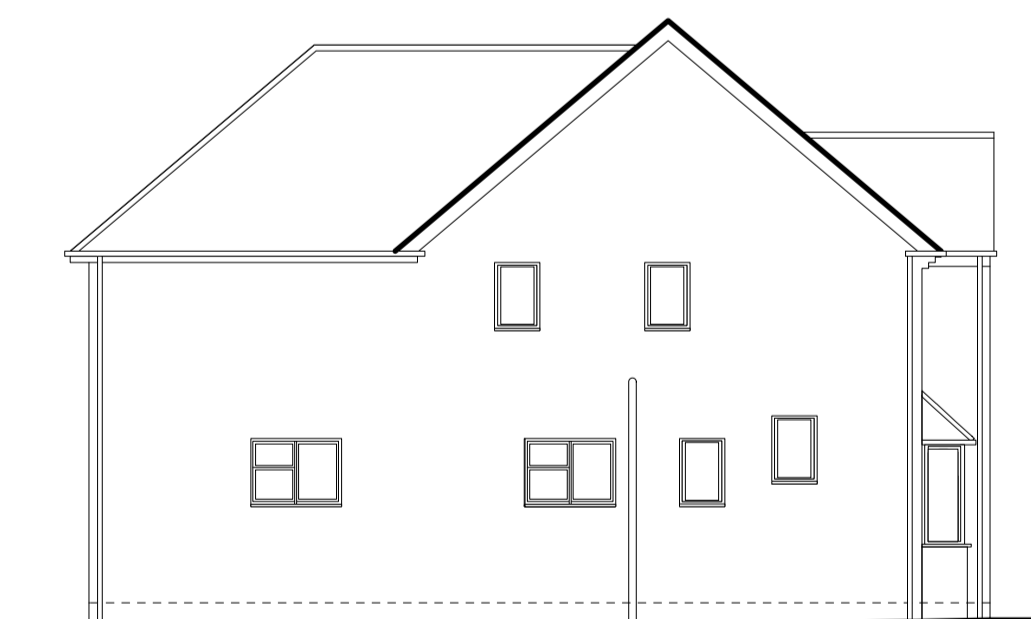


**PROPOSED EAST
ELEVATION 1:100**

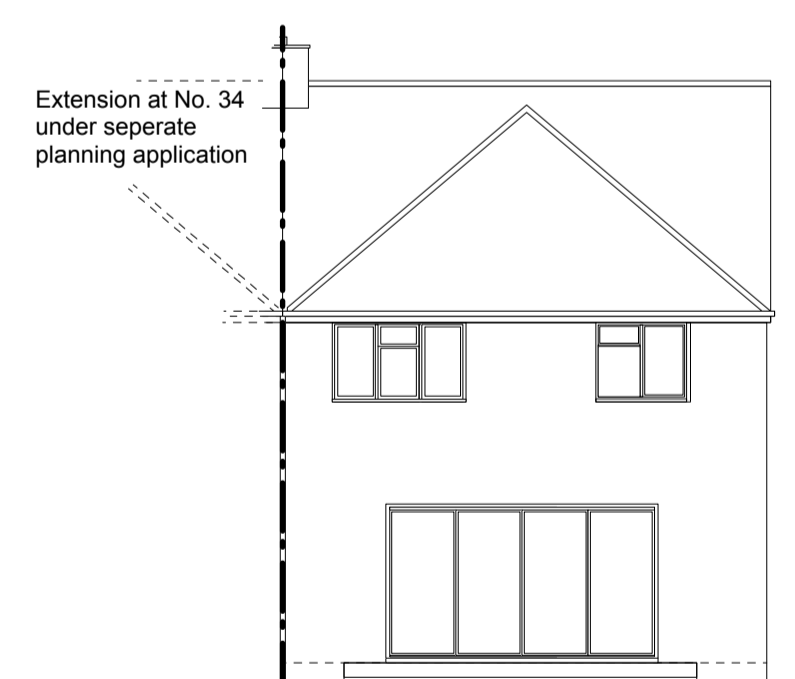

**PROPOSED SOUTH
ELEVATION 1:100**

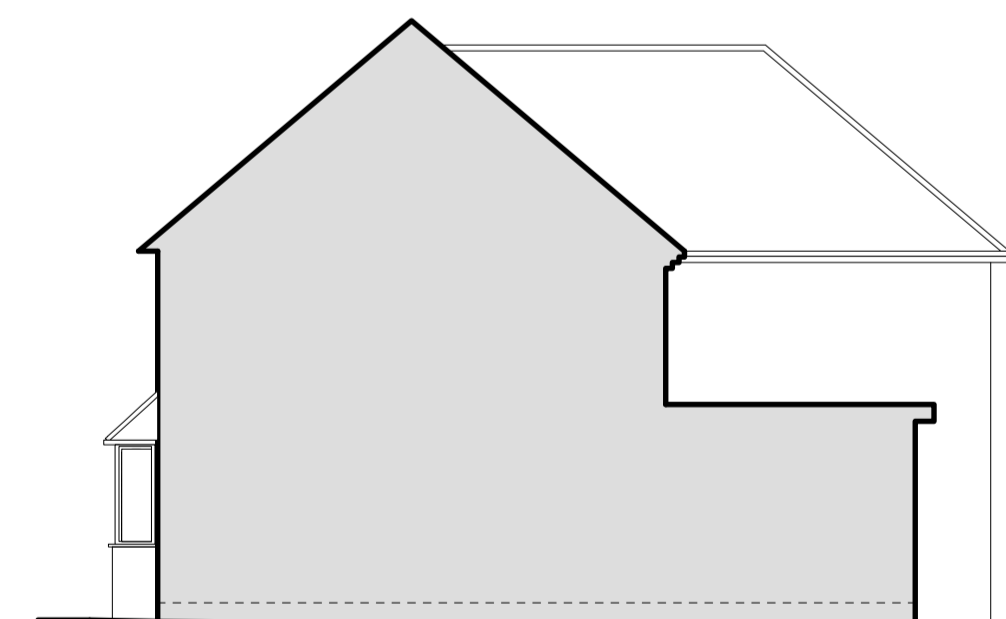

**PROPOSED WEST ELEVATION
(PARTY WALL)
1:100**

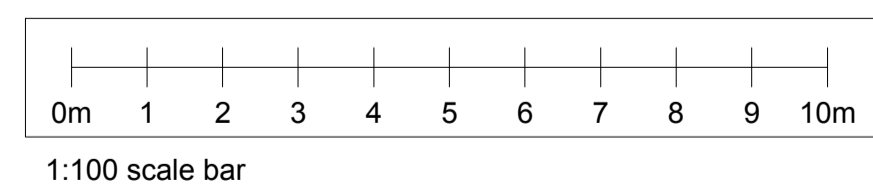


REV	REVISION COMMENT	BY	DATE

NOTES

PROPOSED - FOR PLANNING PERMISSION ONLY

COPYRIGHT - DO NOT REPRODUCE WITHOUT WRITTEN PERMISSION - DO NOT SCALE OFF DRAWING EXCEPT FOR PLANNING

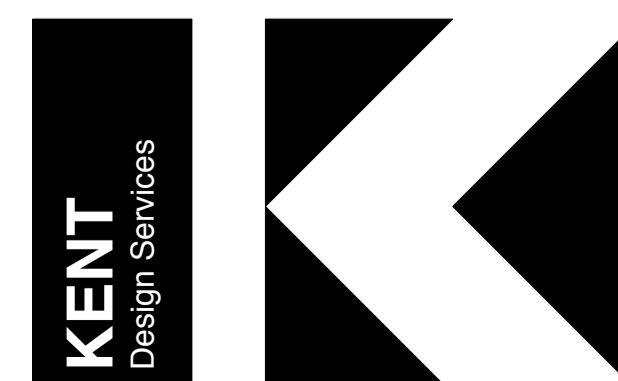

CLIENT	MR S. COOPER-THORN
PROJECT	TWO STOREY REAR EXTENSION PART OVER EXISTING SINGLE STOREY
PROJECT ADDRESS	36 OAK DRIVE, LARKFIELD, KENT, ME20 6NU

SCALE	AS TITLED @ A1	DATE	FEB 21
DRAWING TITLE	PROPOSED PLANS, ELEVATIONS & BLOCK		
DRG NO.	187.21.02.03	REV.	