

Side Elevation

Proposed concrete interlocking tiles, white rainwater goods, fascia and soffits all as existing.

White plastic windows, with arched heads, to opening lights to front




Front Elevation


Proposed facing brick to match existing




Rear Elevation

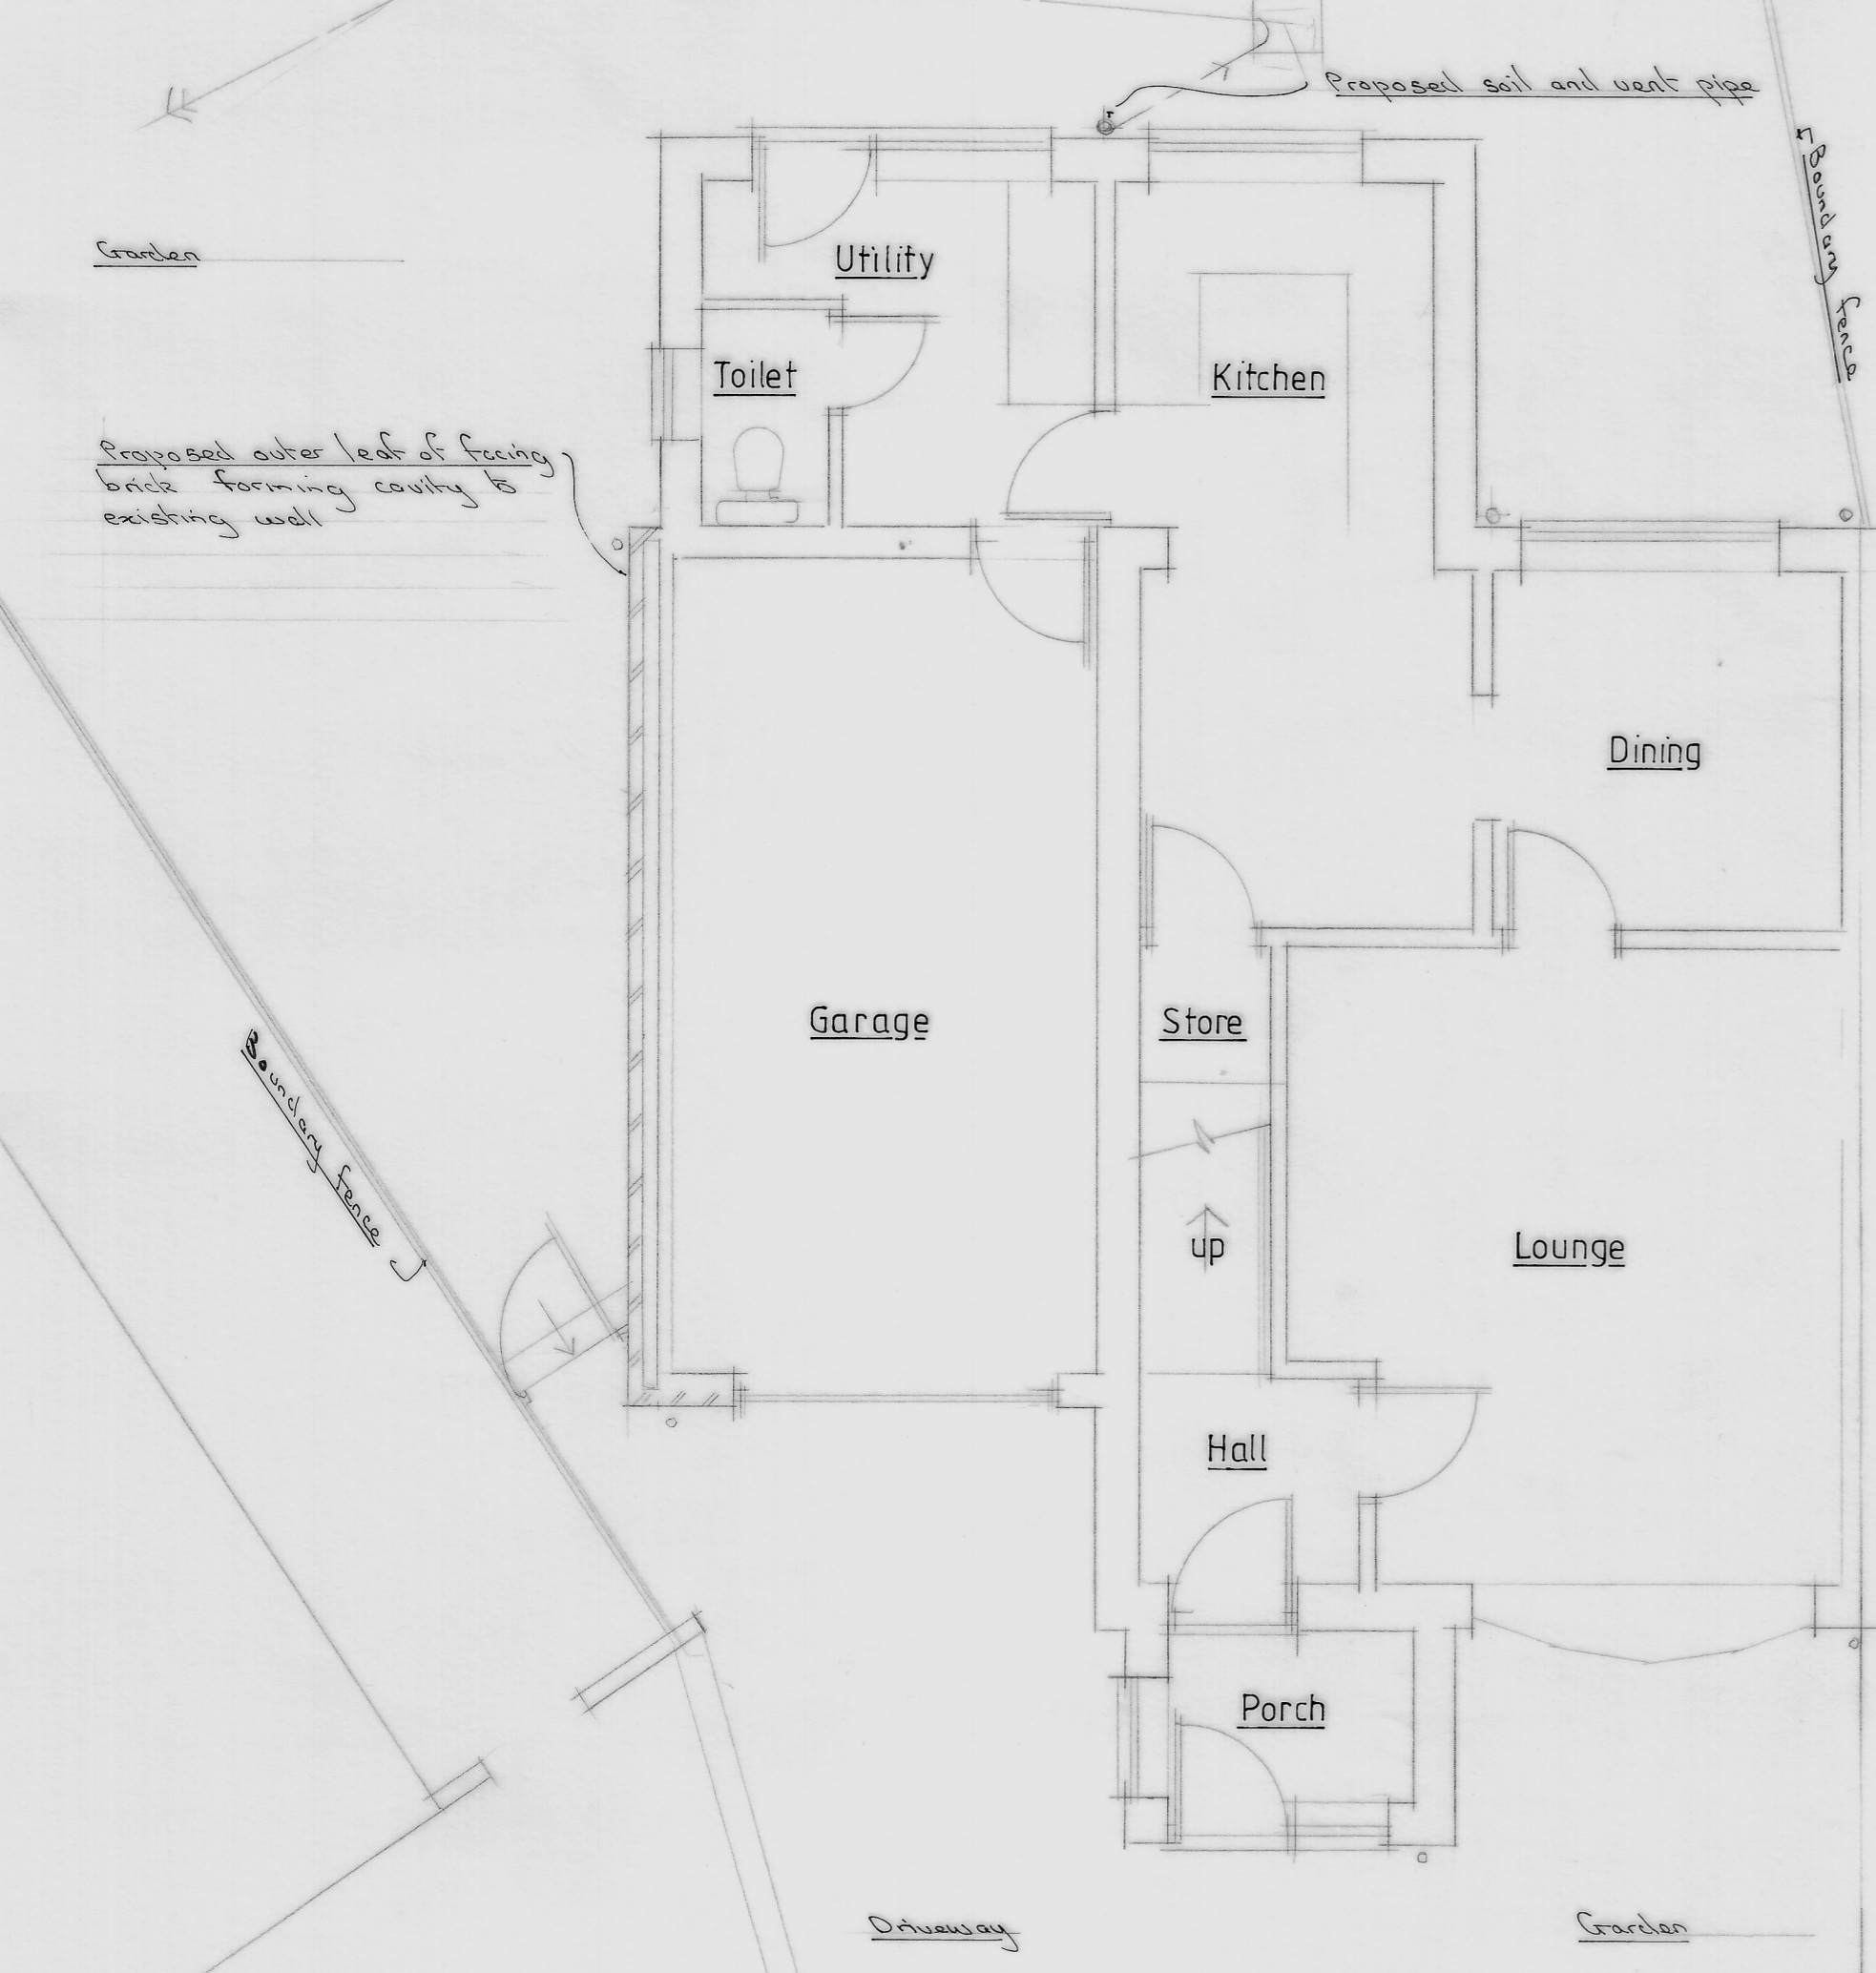

Ground floor

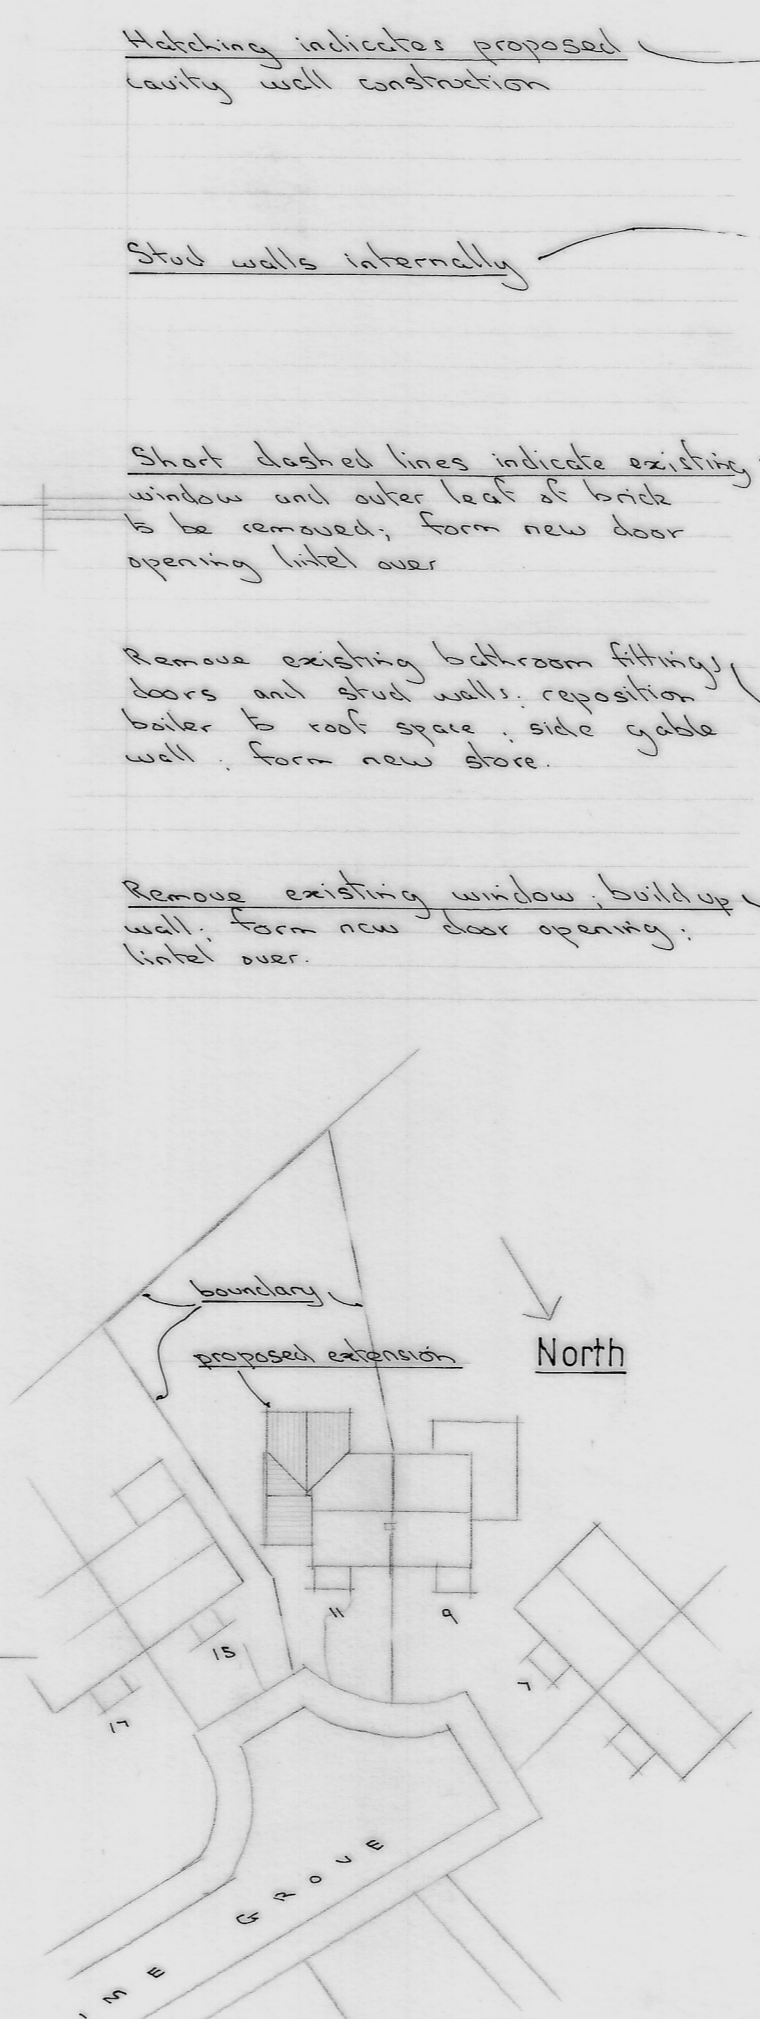

Block & Roof Plan
Scale ~ 1:500.

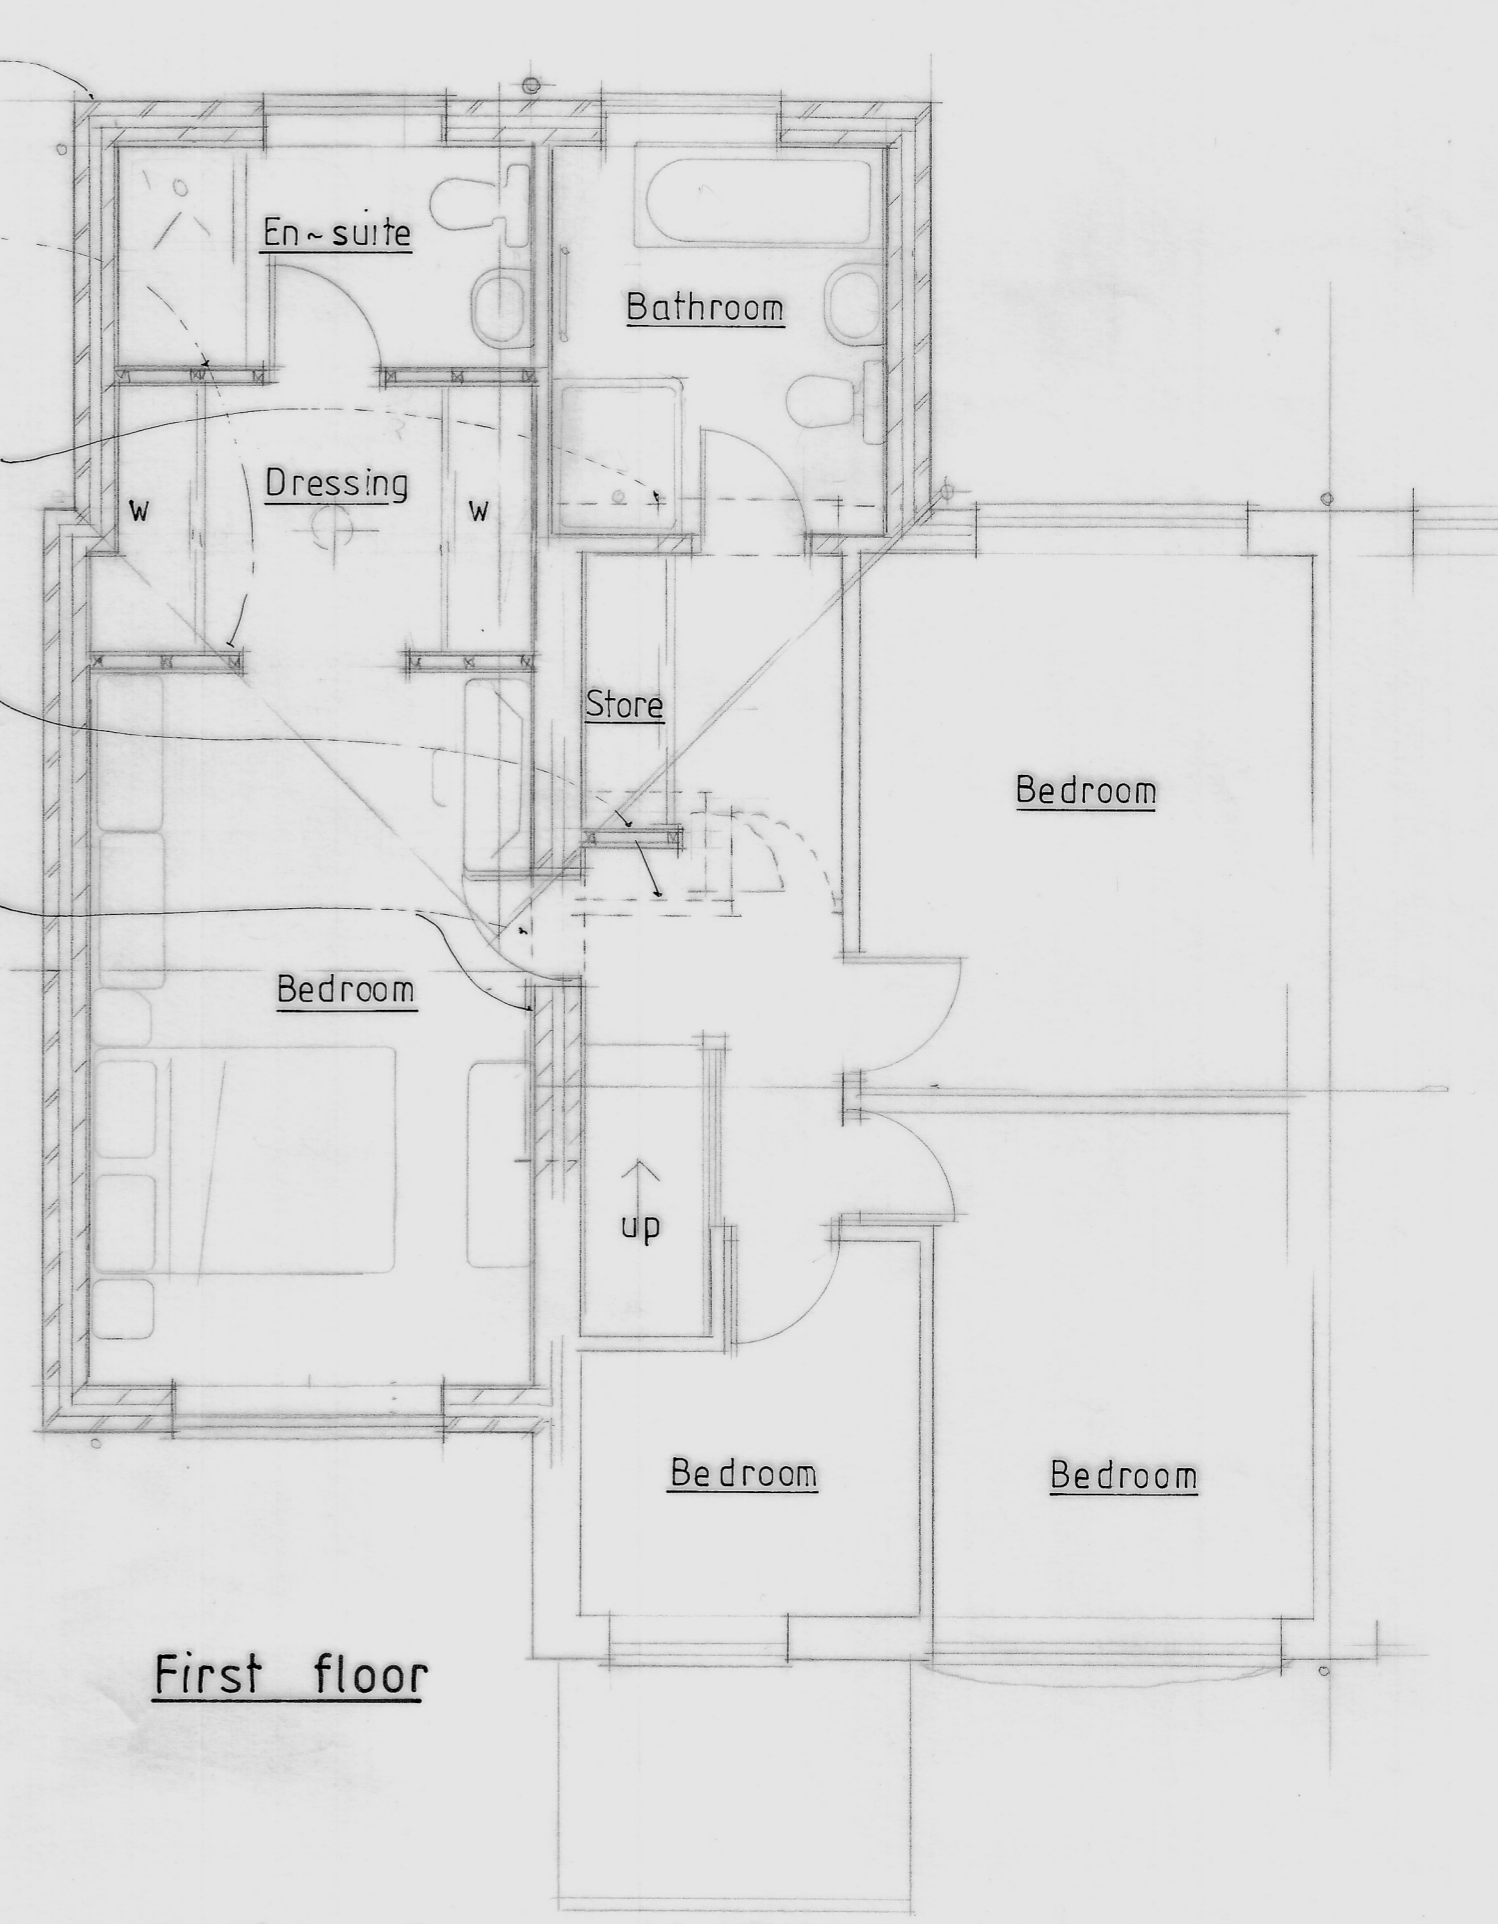

First floor

11 Lime Grove, Lichfield.

Proposed Plans & Elevations.

Scale : ~1:100 & 1:50.

Drawing L/827 / 2.

Drawn by S. Walsh M.C.I.A.T.

Tel : 01543 ~ 415635.