


Existing Site Plan Scale 1:100



South Elevation

Existing Elevations Scale 1:100

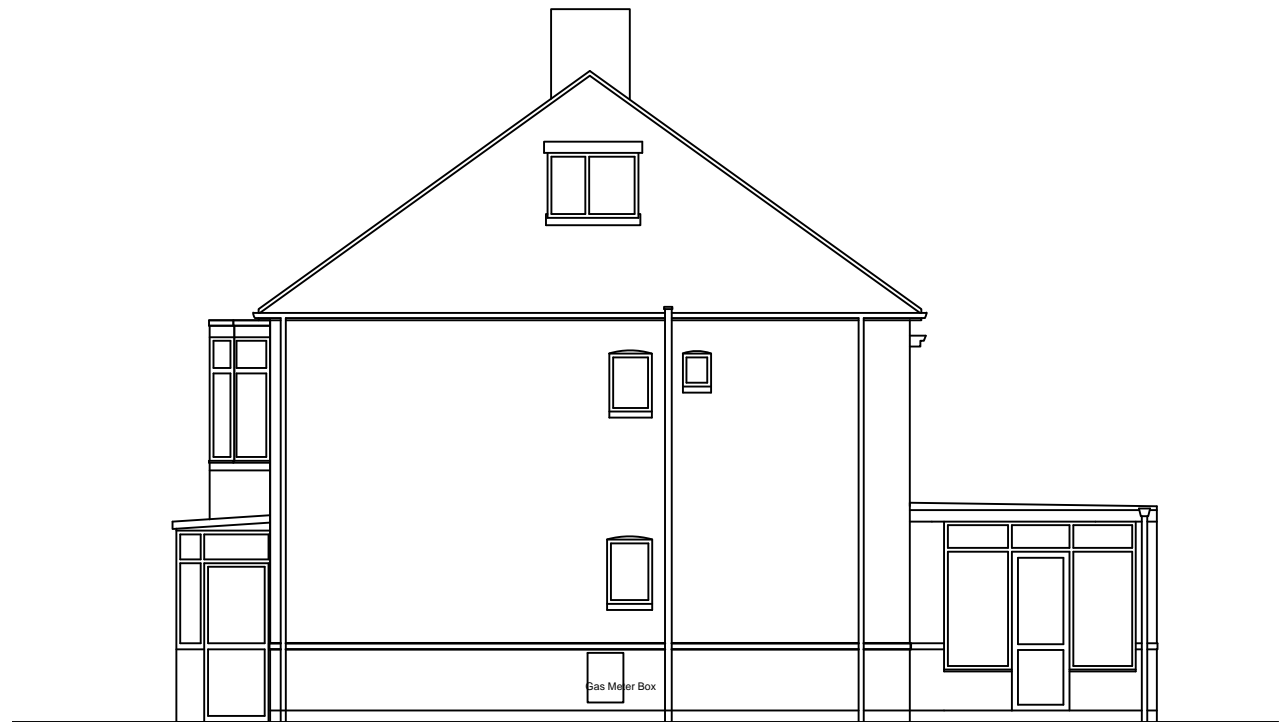

West Elevation

Existing Elevations Scale 1:100



East Elevation

Copyright retained in accordance with the copyright, design, and patents act 1988.

DO NOT SCALE OFF DRAWINGS  
Dimensions to be checked on site.  
This drawing is to be read in conjunction with all other relevant drawings and specifications for this project.

**CDM Regulations 2015**

Denotes a significant Hazard or difficult to manage procedure. Please refer to 'Design Hazard Register for further information regarding mitigation of hazards.

CDM Requirements, require **all** projects to:

- Have workers with the right skills, knowledge, training and experience.
- Contractors providing appropriate supervision instruction and information
- A written Construction Phase Plan.



Rev	Note	Date

**SIMON FOOTE  
ARCHITECTS**

28 Ashbourne Road  
Derby  
DE22 3AD  
t: 01332 209178  
e: [studio@sfarchitects.co.uk](mailto:studio@sfarchitects.co.uk)  
w: [www.sfarchitects.co.uk](http://www.sfarchitects.co.uk)

Project	16-521 133 High Storrs Road, Sheffield.		
Drawing Title	Existing Plans & Elevations		
Scale 1:100/500	JB		
Sheet A3	Drawn By	Checked By	
Date	Job No.	Drawing No.	Revision
Nov'16	16/521/ E02	--	--