




- Materials:**
- Existing single storey extension
  - Walls - Pebble dash white render to match existing
  - Windows - white upvc
  - Doors - grey aluminium
  - Roof - grey single ply membrane
  - Loft
  - Walls - Red tile hanging
  - Windows - white upvc
  - Doors - white upvc
  - Roof - grey single ply membrane

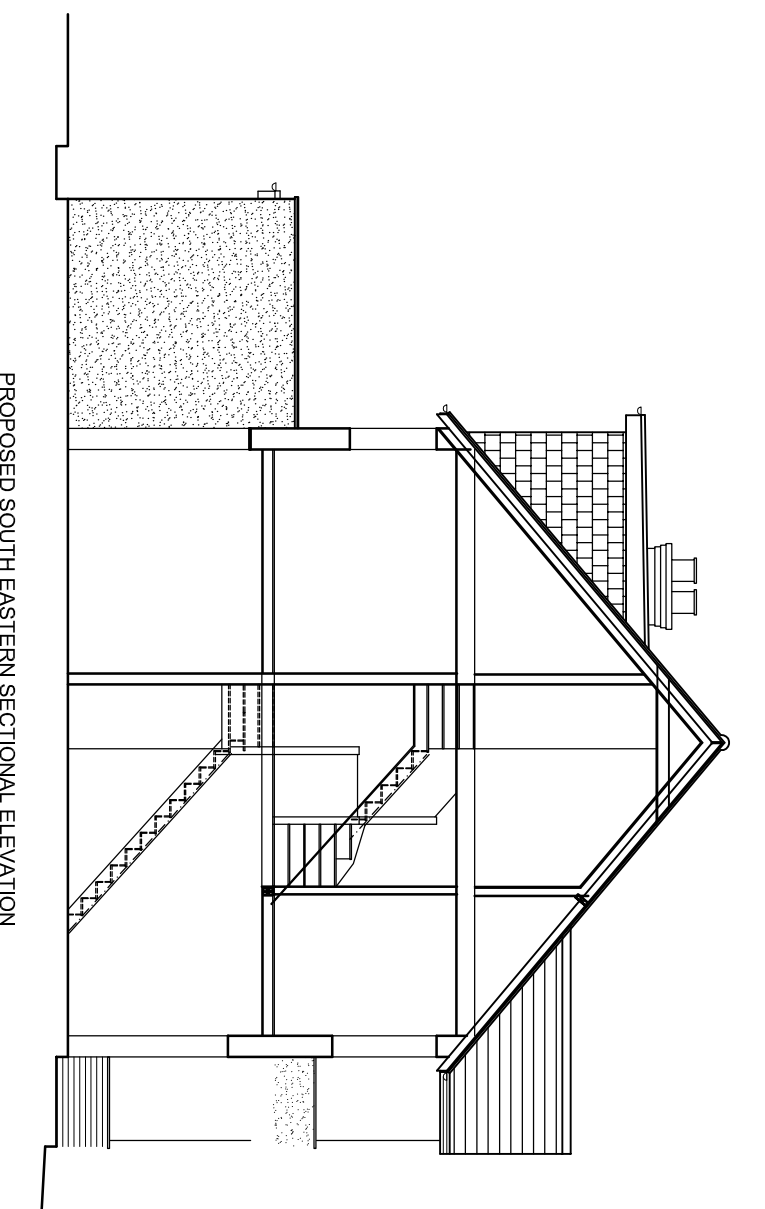


PROPOSED SOUTH EASTERN SECTIONAL ELEVATION

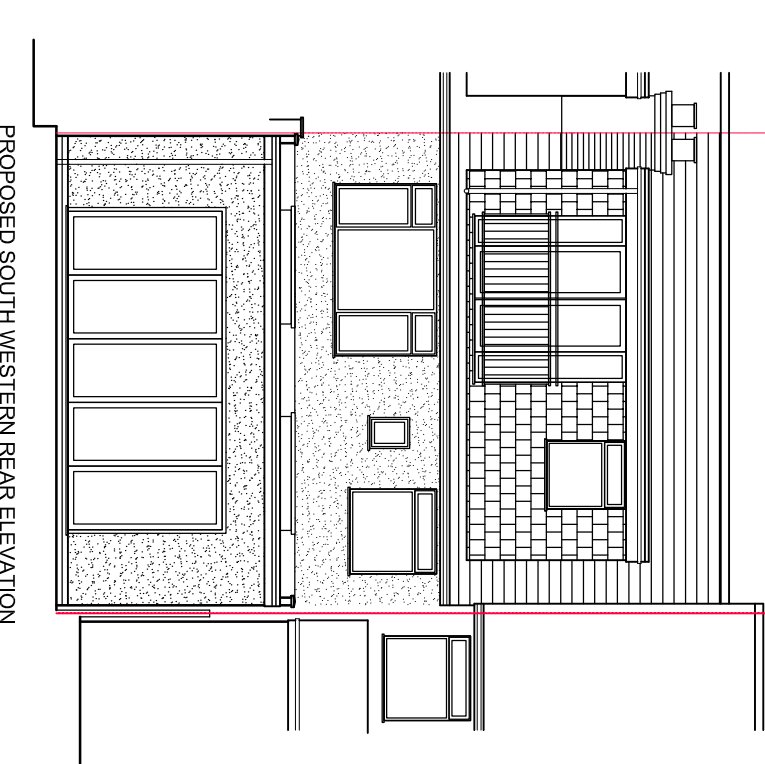


PROPOSED SOUTH WESTERN REAR ELEVATION

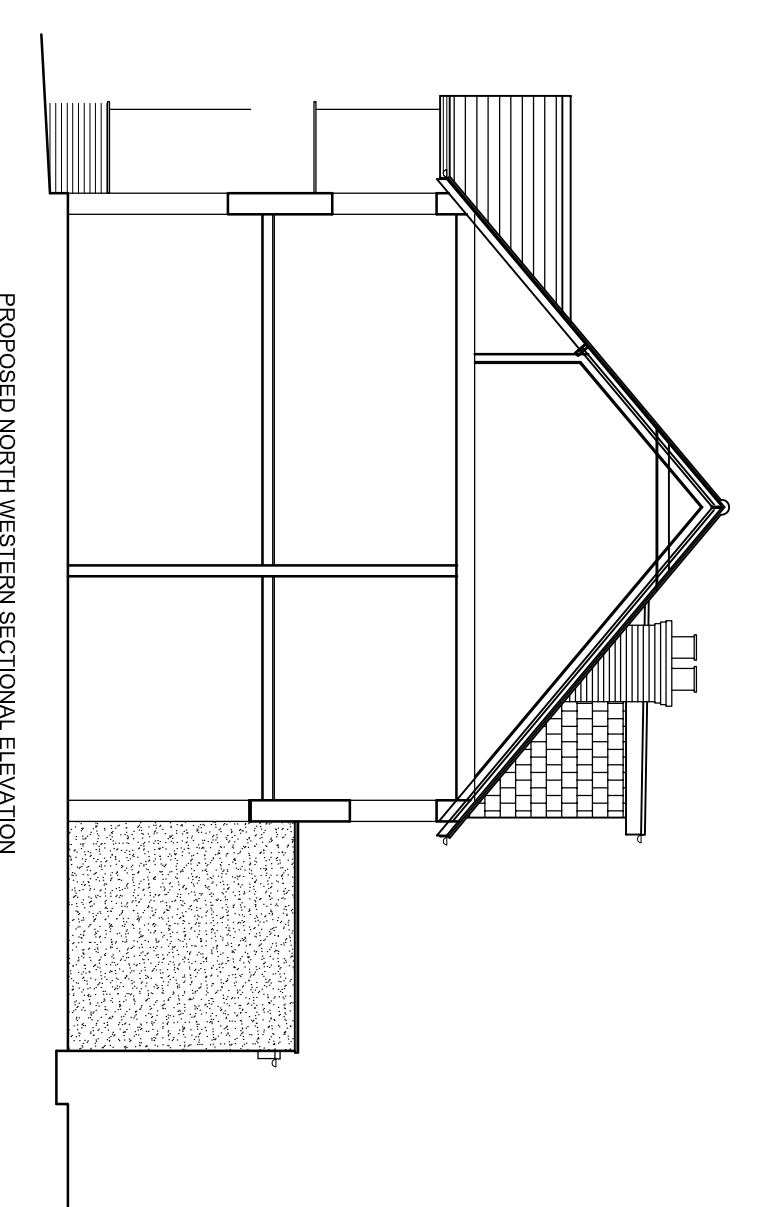


PROPOSED NORTH WESTERN SECTIONAL ELEVATION

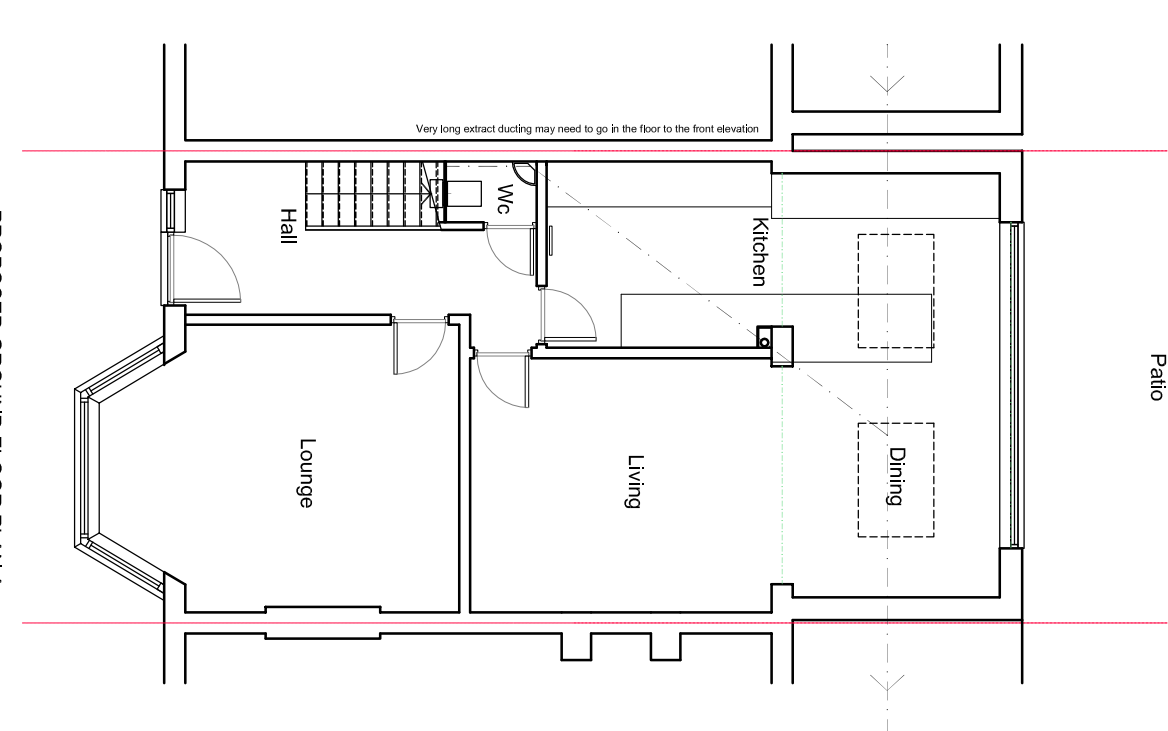


PROPOSED GROUND FLOOR PLAN A

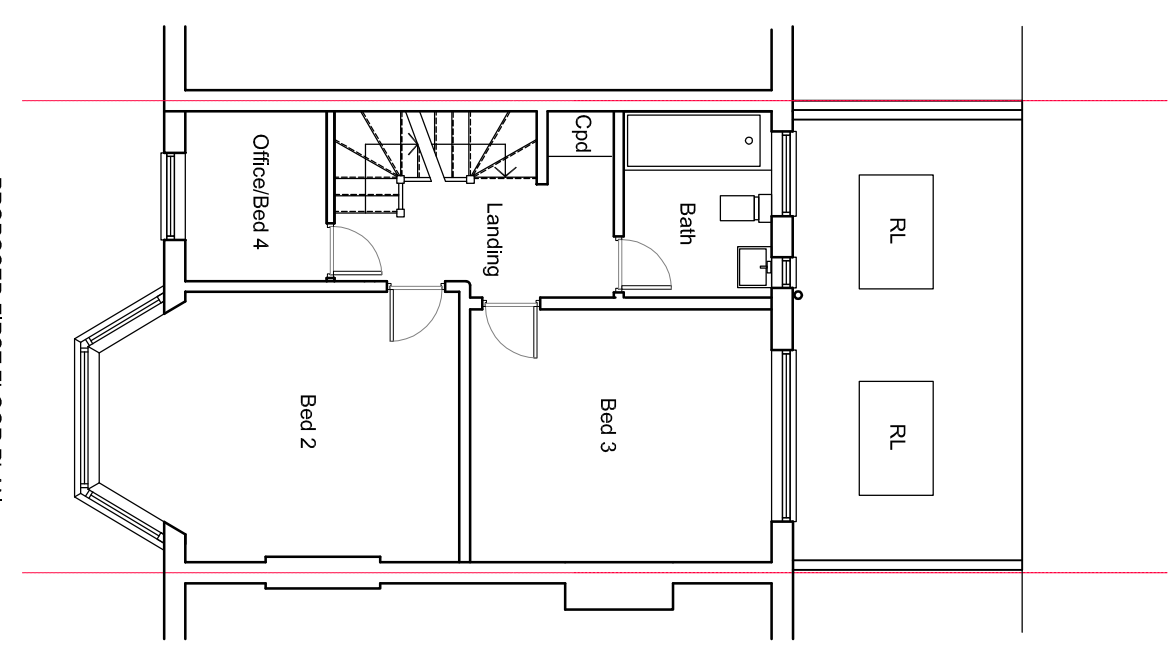


PROPOSED FIRST FLOOR PLAN

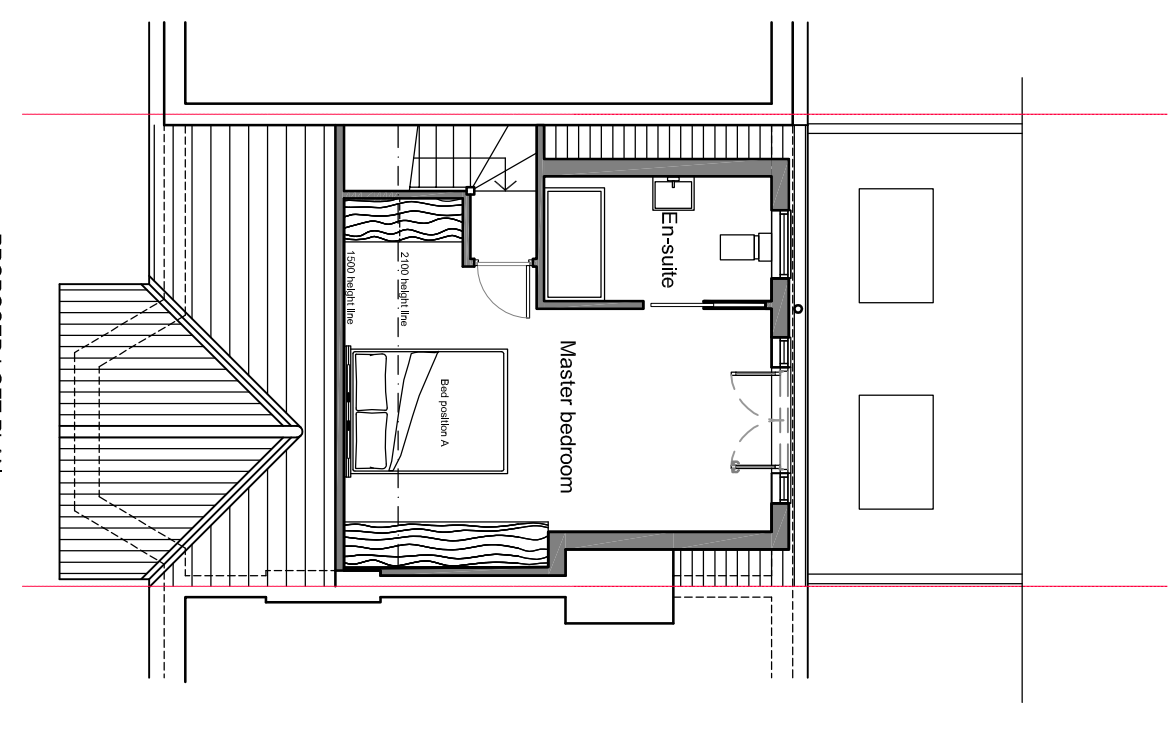


PROPOSED LOFT PLAN

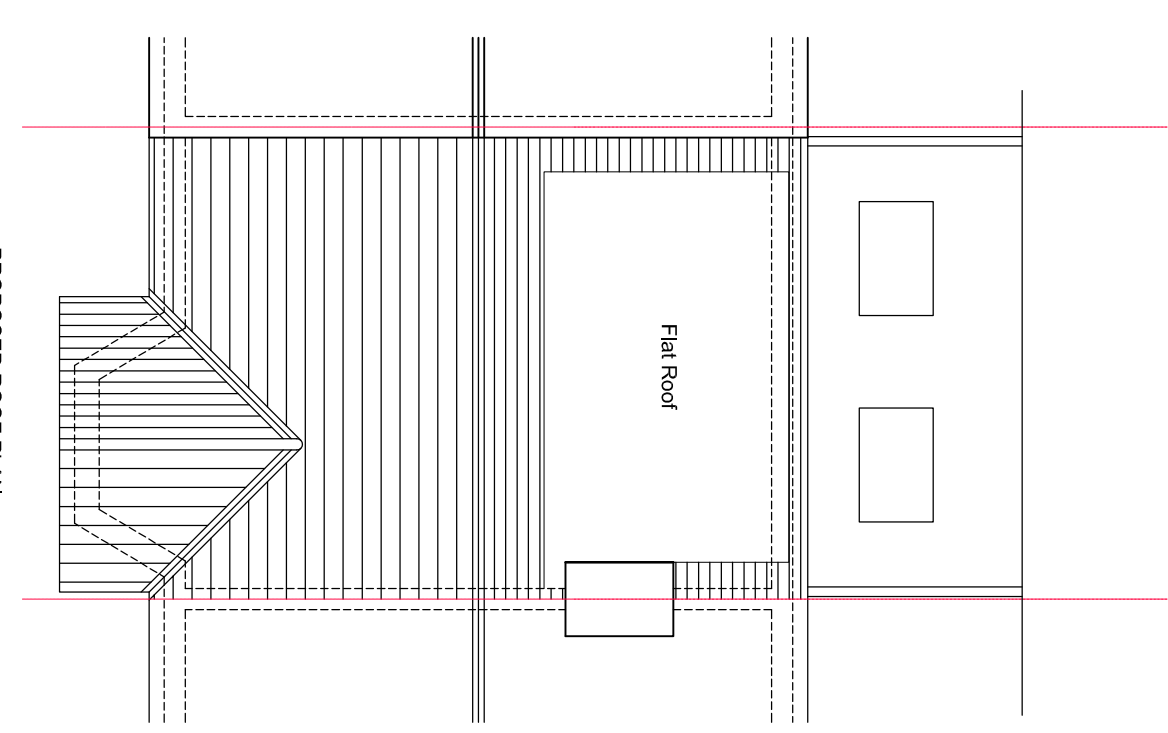


PROPOSED ROOF PLAN

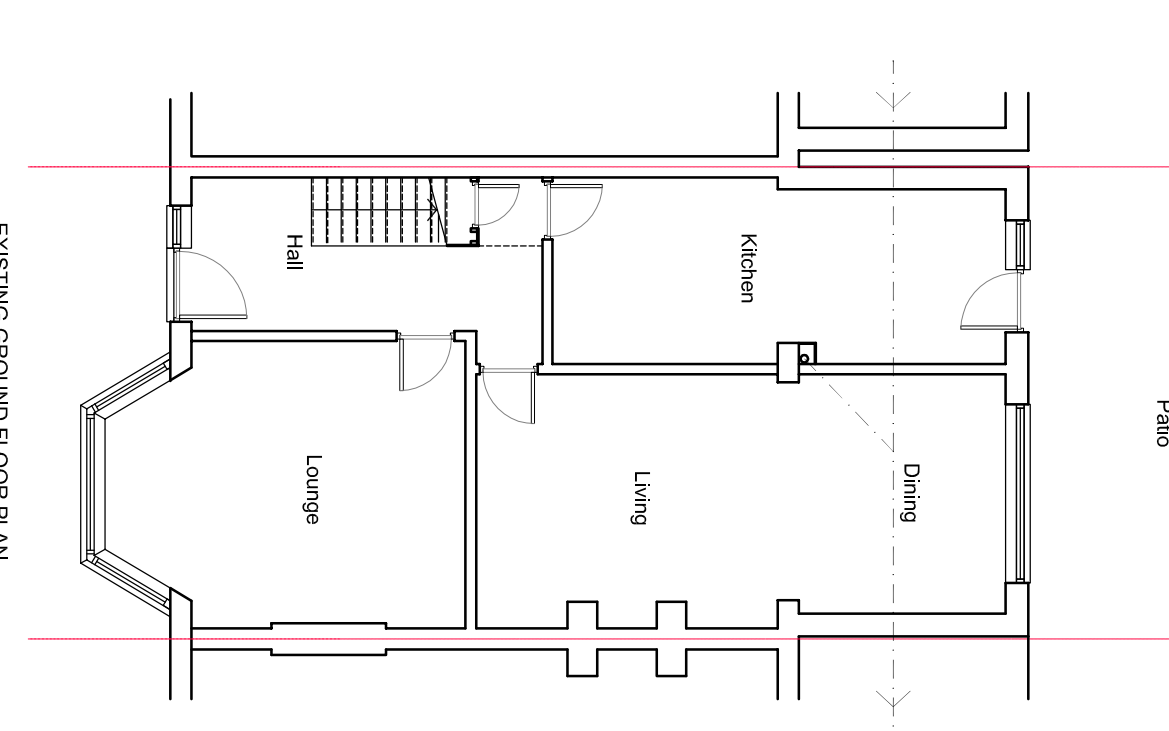


EXISTING GROUND FLOOR PLAN

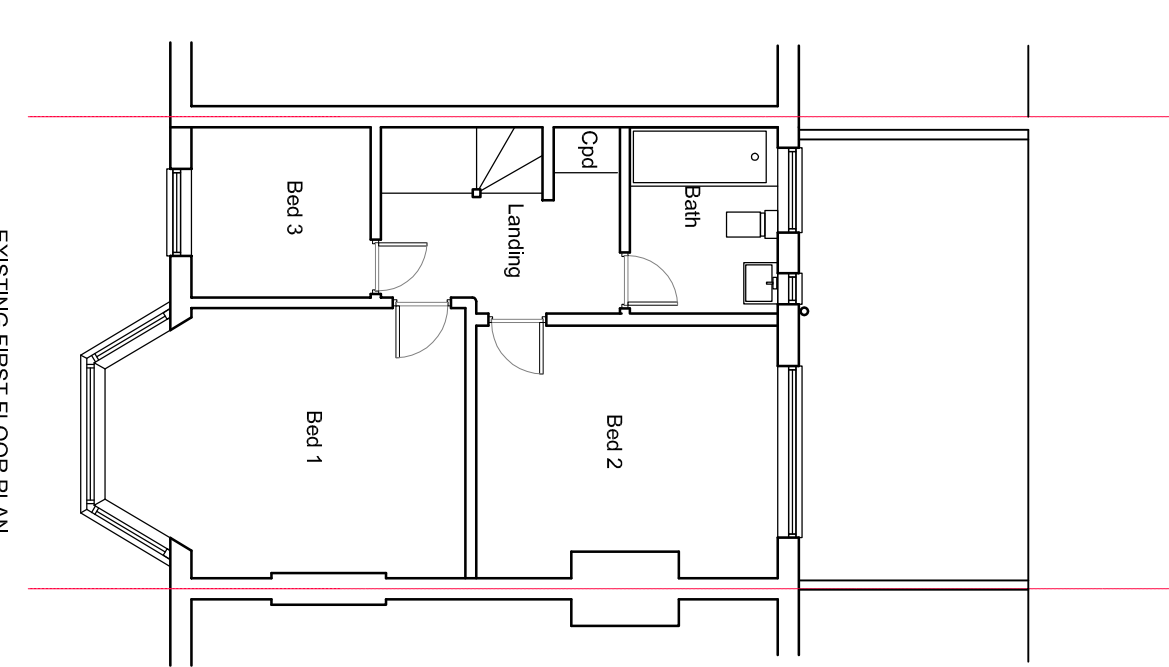

EXISTING FIRST FLOOR PLAN

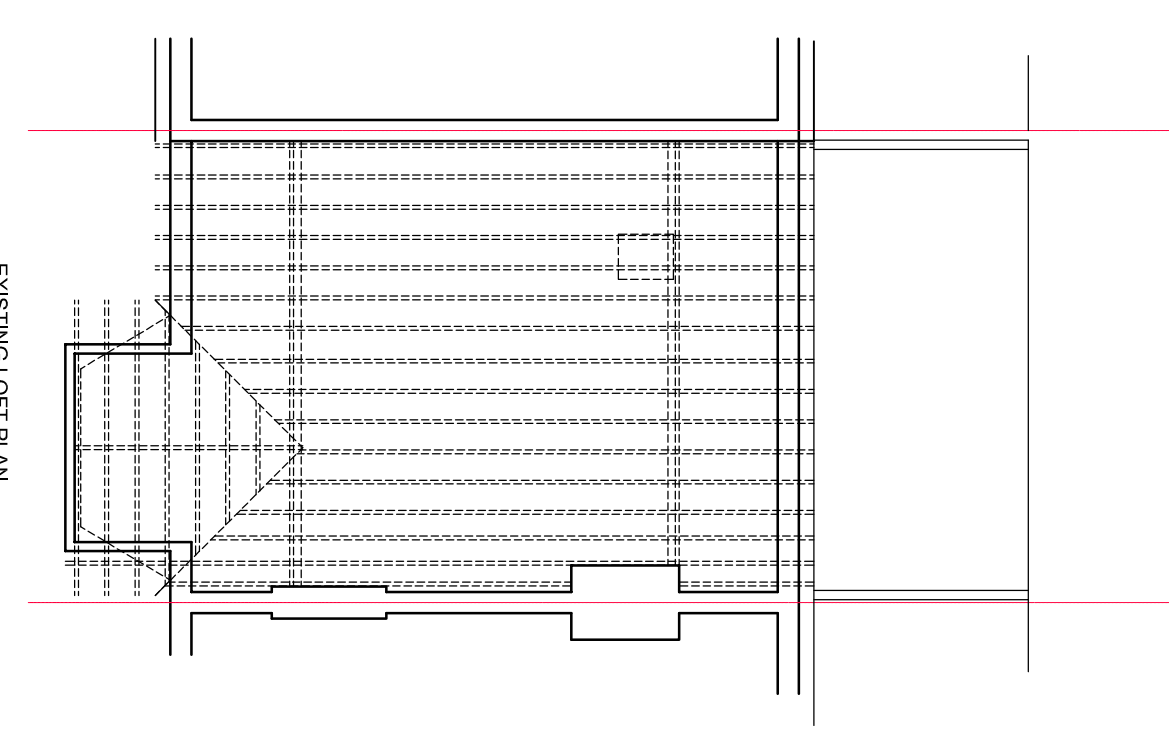


EXISTING LOFT PLAN

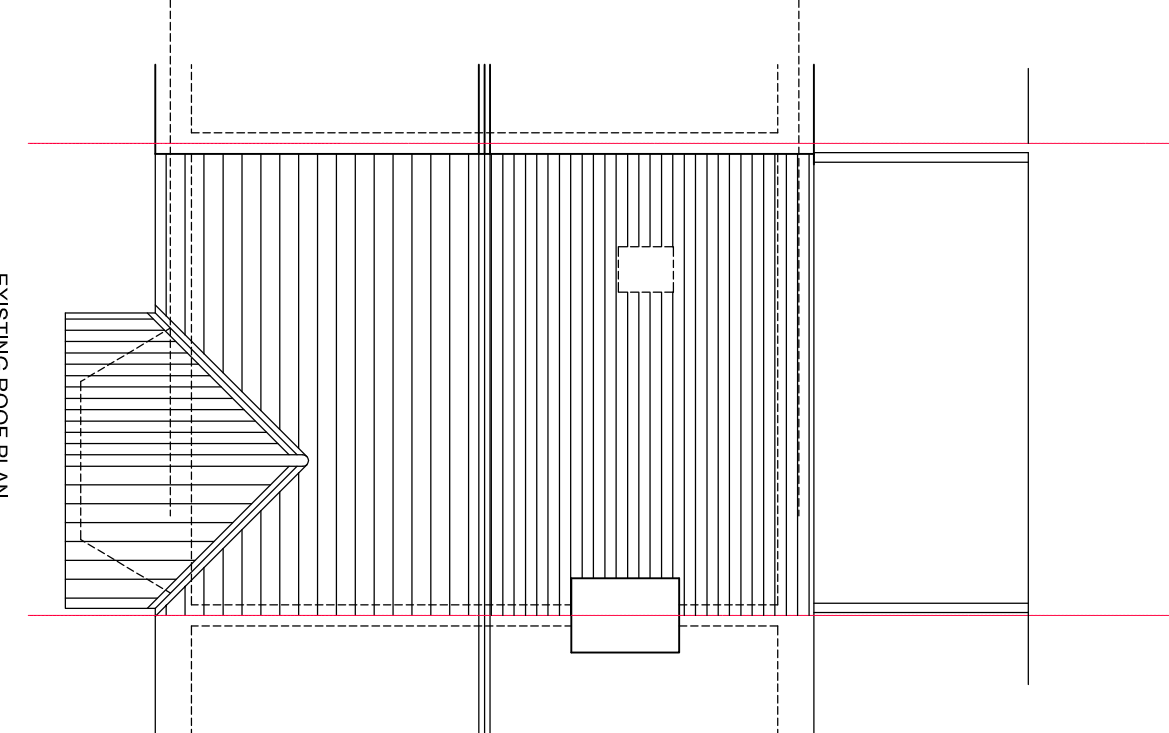


EXISTING ROOF PLAN

Scale 1:100 0 1 2.5 5 10m

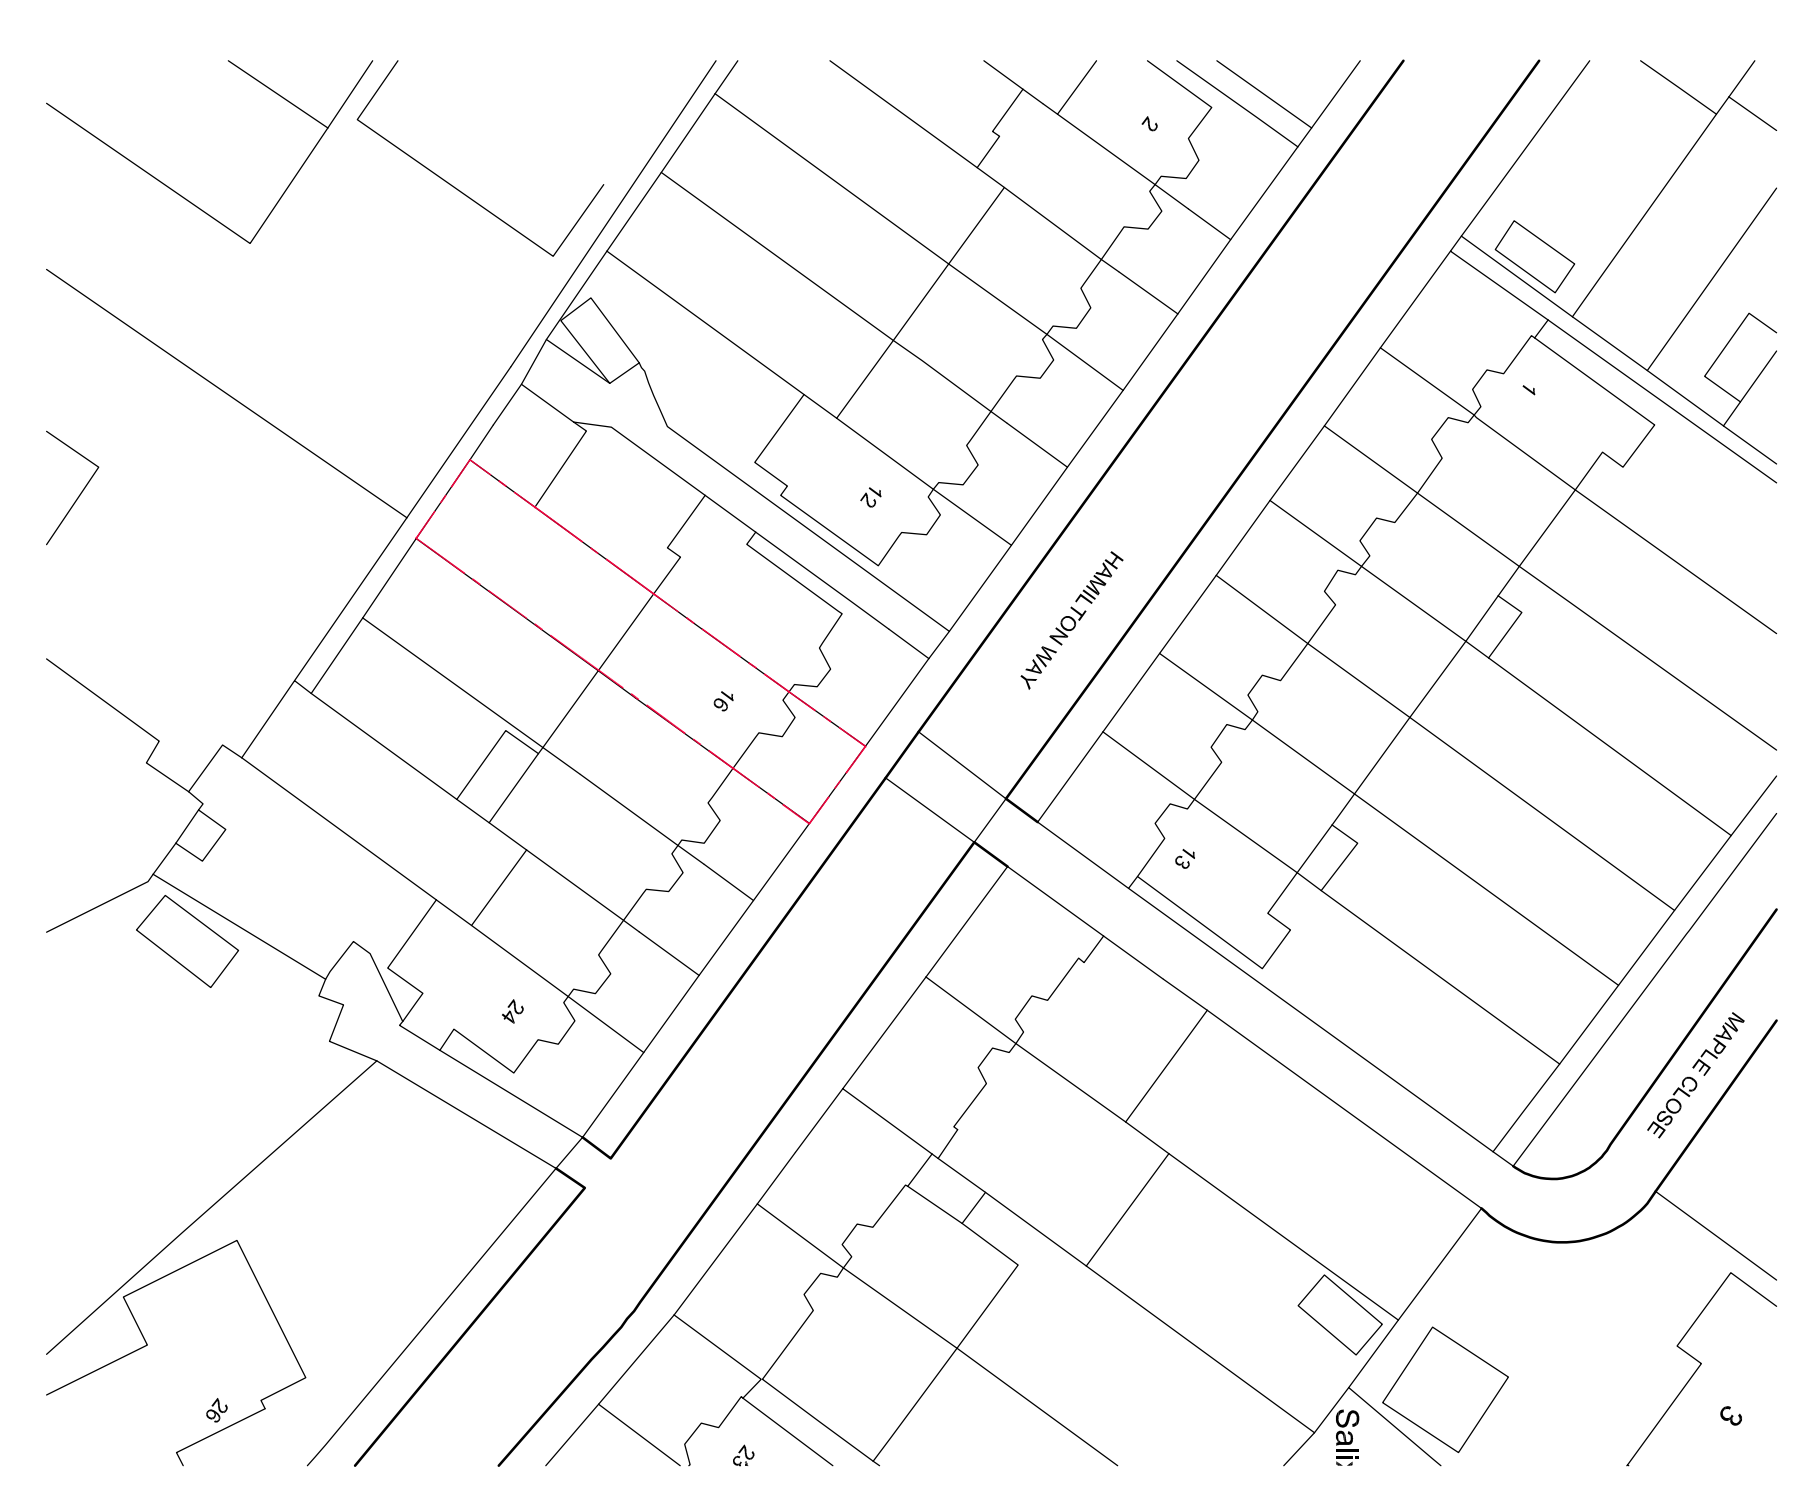


BLOCK PLAN


1:500

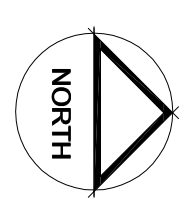


Scale 1:200 0 2 5 10 20m

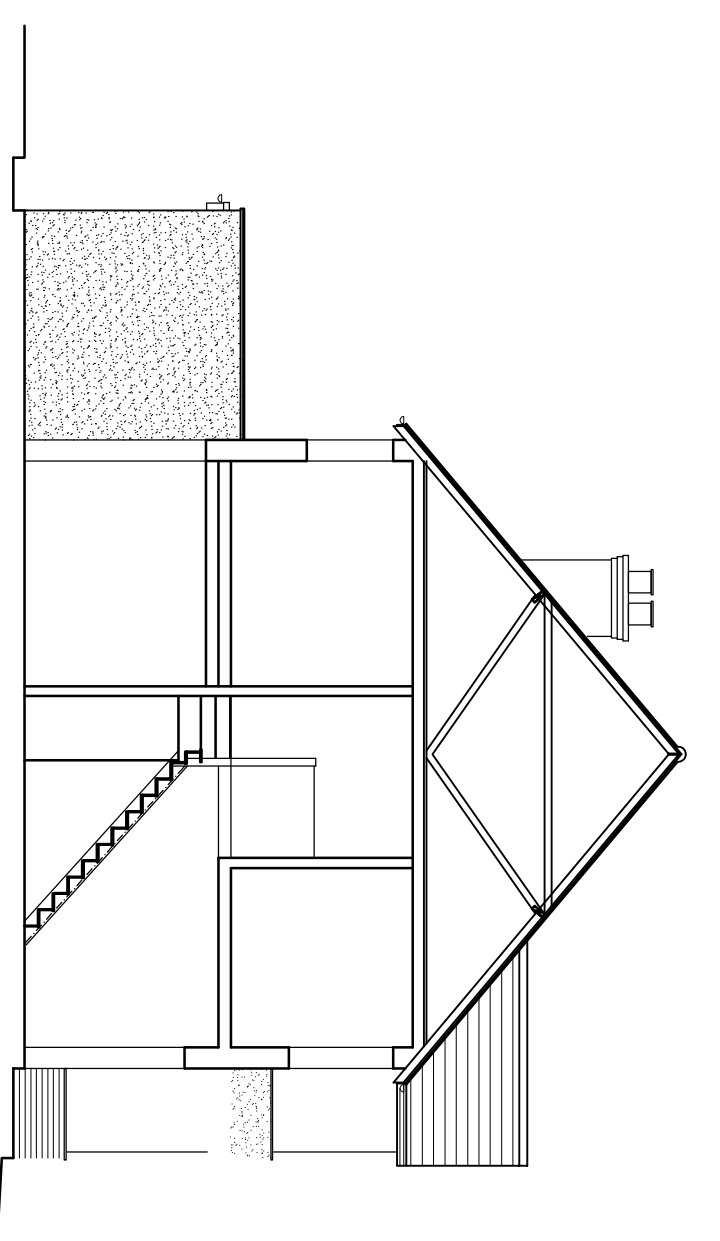


EXISTING SOUTH EASTERN SECTIONAL ELEVATION

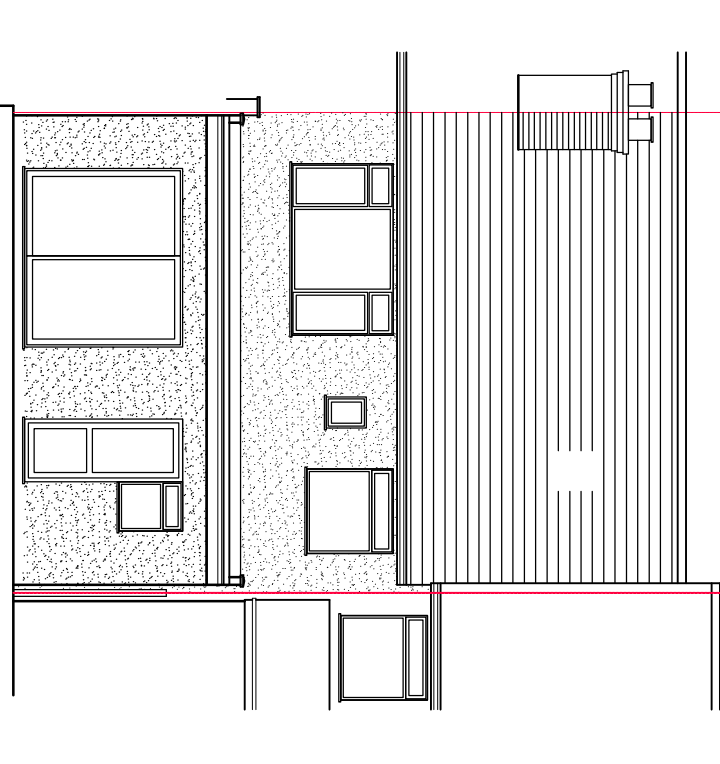

EXISTING SOUTH WESTERN REAR ELEVATION

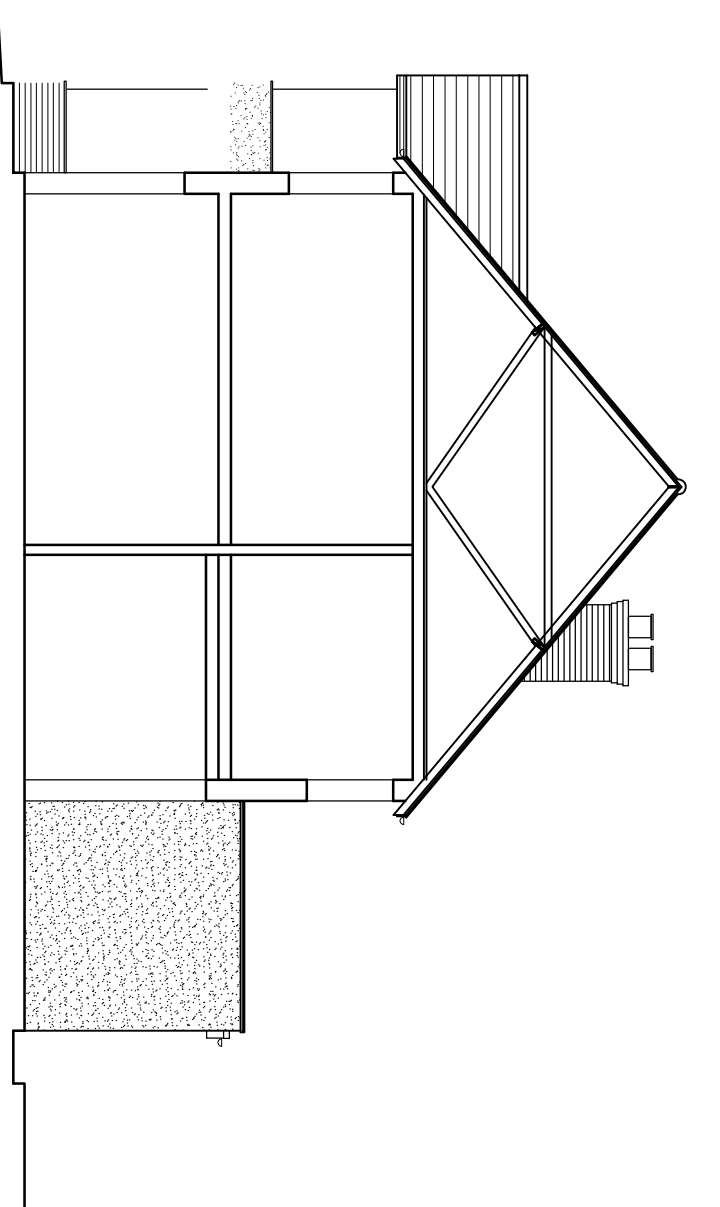

EXISTING NORTH WESTERN SECTIONAL ELEVATION

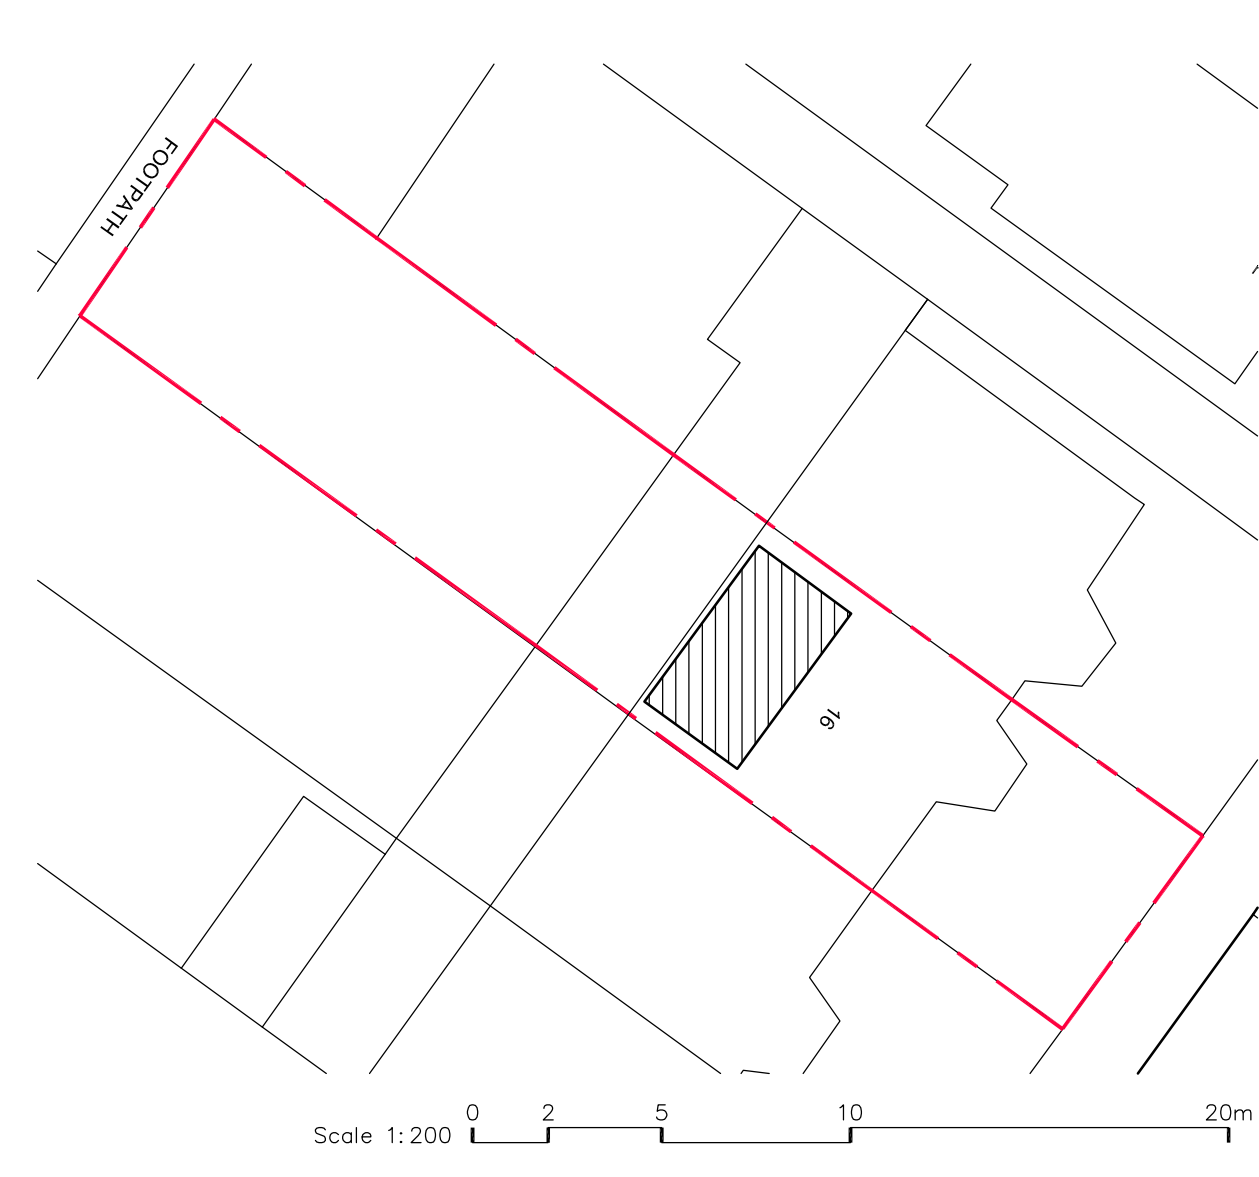

Scale 1:200 0 2 5 10 20m

**356 DESIGN LTD**  
 - 172A HIGH STREET - STERNGADE - HERTFORDSHIRE - SG1 3LL -  
 - TEL: 01825 800381 - E: 01825 224711 - W: WWW.356DESIGNLTD.CO.UK  
 CLIENT: Ms Z. Janeckova - 16 Hamilton Way, London, N3 1 AN  
 PROJECT: Proposed Rear Extension Alterations Loft Conversion  
 TITLE: Existing & Proposed Site & Block Plans, Plans & Elevations  
 SCALE: 1:100@A1  
 DATE: Feb 21  
 DRAWN BY: DRW  
 CHECKED: 2089  
 DWG NO: CLD 002  
 REV: