



Existing Ground Floor Plan
Scale 1:100

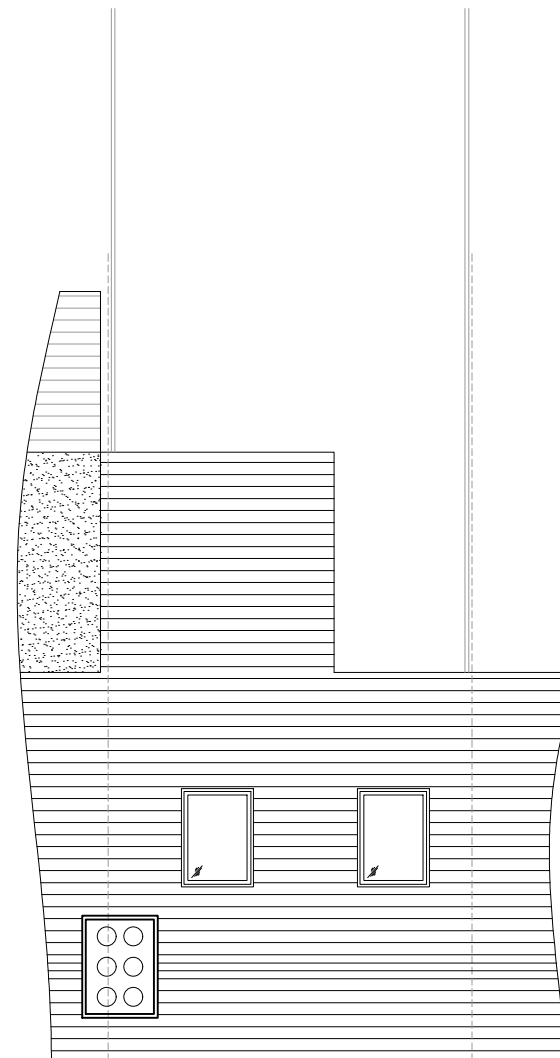


Existing Roof Plan
Scale 1:100

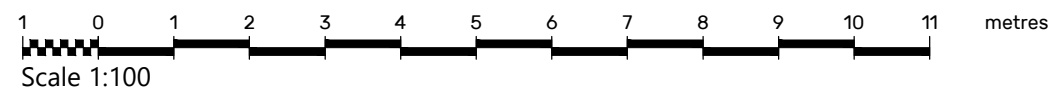

Notes

- Do not scale.
- The contractor is responsible for checking dimensions, tolerances and references. Report all discrepancies before proceeding with the works.
- Where an item is covered by drawings to different scales the larger scale drawing is to be worked to.

COPYRIGHT: LONGACRE DESIGN own the copyright to this drawing. Their written consent must be obtained before this drawing is copied or used for any purpose other than the one for which it was supplied.

Rev.	Date.	Description.
		
Project Title. Proposed Rear Extension For Vikki Pawley 15 Oswald Road Dover CT17 0JS		
Drawing Description. Existing Ground Floor and Roof Plans		
Scale. 1:100 @A3		Date. Feb '21
Purpose. PLANNING		
Drawing No. LD-0019 - 03		Revision.