



Should there be any conflict between details and measurements on this or any other GartenHaus drawing, GartenHaus should be informed prior to construction on site. Until full approval of both planning and building regulations have been granted all drawings are preliminary and are not for construction. If any work commences prior to approval being granted it is entirely at his/her own risk. This Drawing is Subject to Copyright ©. All drawings remain the copyright of GartenHaus Ltd and may not be copied or reproduced without written consent of GartenHaus Ltd.

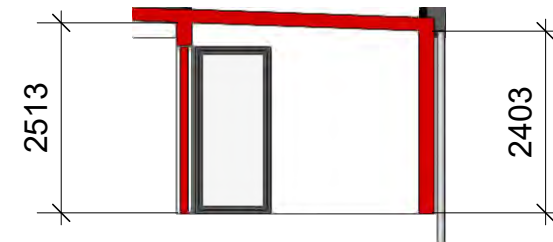


A1 **Cross Section**
Scale: 1:100

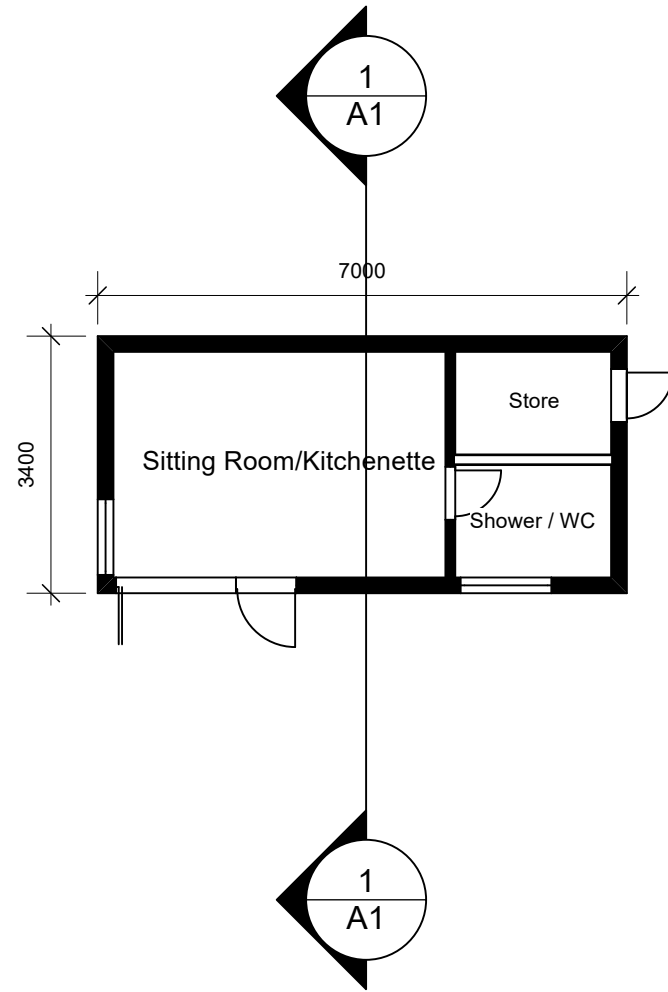

2 **Roof Plan**
Scale: 1:100

Sheet Title: Proposed Floor Plan , Cross section and Roof Plan
Address: Sandicroft, Wonham Way, Peaslake GU5 9PA
Client: James and Stephanie Smith
Drawing Title: Mobile Home - LDC Proposed Use Application
Scale: 1:100 @ A3
Date: 5th February 2021

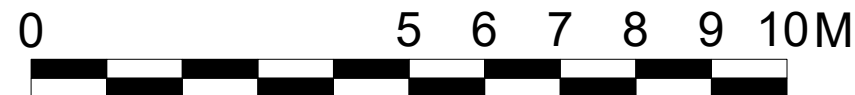

Should there be any conflict between details and measurements on this or any other GartenHaus drawing, GartenHaus should be informed prior to construction on site. Until full approval of both planning and building regulations have been granted all drawings are preliminary and are not for construction. If any work commences prior to approval being granted it is entirely at his/her own risk. This Drawing is Subject to Copyright ©. All drawings remain the copyright of GartenHaus Ltd and may not be copied or reproduced without written consent of GartenHaus Ltd.



GartenHaus Ltd
 Registered Office: Teasel Cottage, Hoe Lane,
 Abinger Hammer, Dorking, RH5 6RH
 Registered in England and Wales No. 13097288
 M:07976 623536 E:info@gartenhaus.uk
www.gartenhaus.uk