


1 **Front Elevation**  
Scale: 1:100



2 **Rear Elevation**  
Scale: 1:100

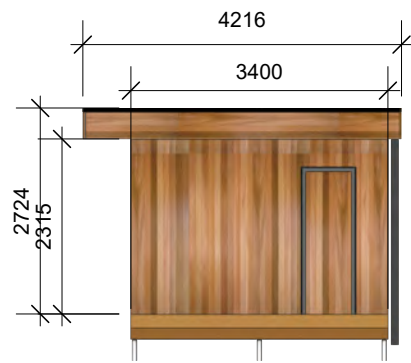


3 **Right Elevation**  
Scale: 1:100



4 **Left Elevation**  
Scale: 1:100

*Should there be any conflict between details and measurements on this or any other GartenHaus drawing, GartenHaus should be informed prior to construction on site. Until full approval of both planning and building regulations have been granted all drawings are preliminary and are not for construction. If any work commences prior to approval being granted it is entirely at his/her own risk. This Drawing is Subject to Copyright ©. All drawings remain the copyright of GartenHaus Ltd and may not be copied or reproduced without written consent of GartenHaus Ltd.*

**Sheet Title:** Proposed Elevations  
**Address:** Sandicroft, Wonham Way, Peaslake GU5 9PA  
**Client:** James and Stephanie Smith  
**Drawing Title:** Mobile Home - LDC Proposed Use Application  
**Scale:** 1:100 @ A3  
**Date:** 5th February 2021

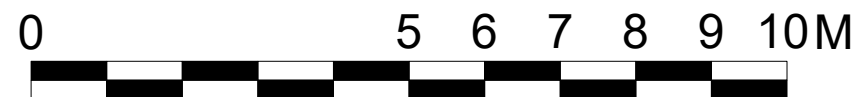

GartenHaus Ltd  
 Registered Office: Teasel Cottage, Hoe Lane,  
 Abinger Hammer, Dorking, RH5 6RH  
 Registered in England and Wales No. 13097288  
 M:07976 623536 E:info@gartenhaus.uk  
[www.gartenhaus.uk](http://www.gartenhaus.uk)