

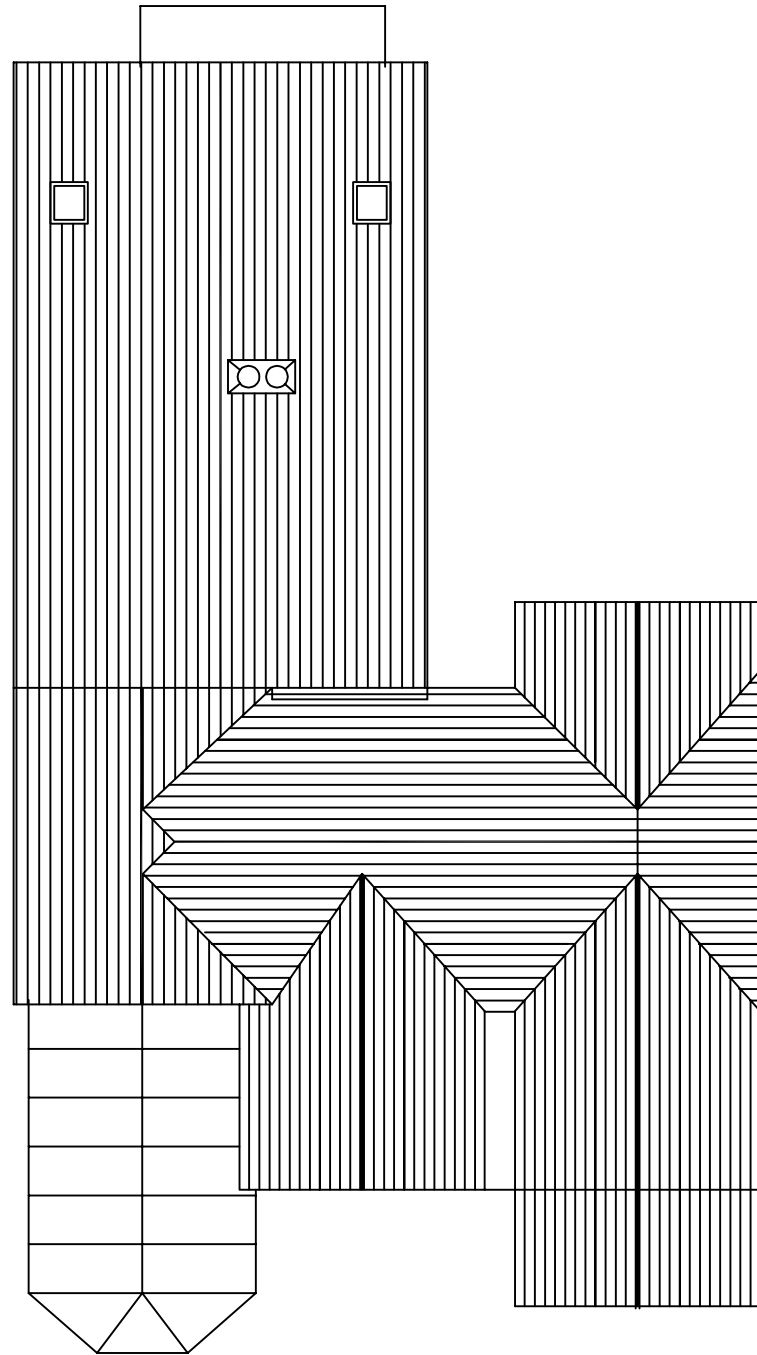



Do Not Scale

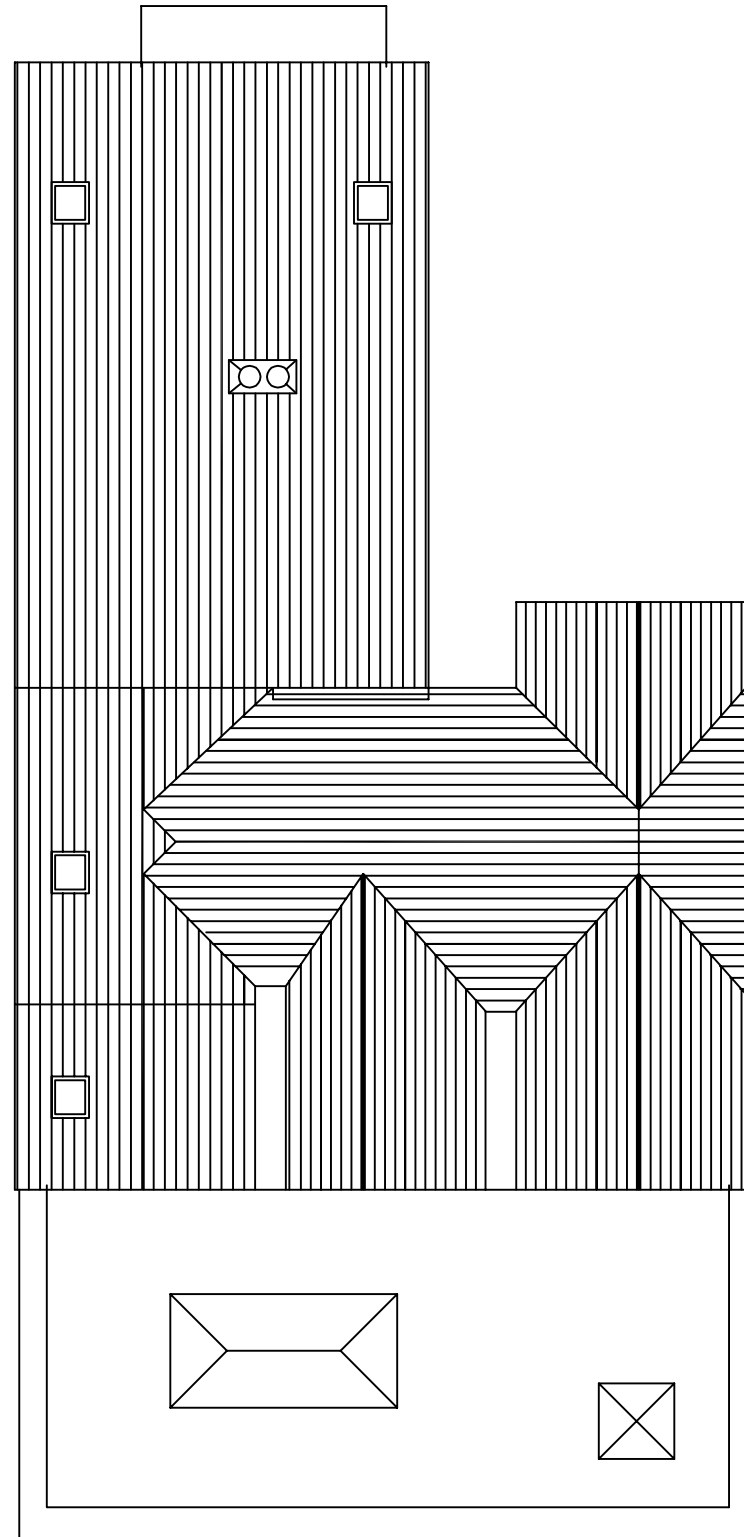

Roof Plan Existg

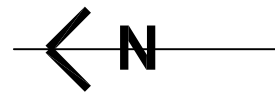

Roof Plan Proposed

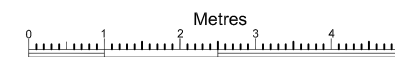

Scale 1:100

NOTES:

Bracknell Forest Council
Environment Culture and Communities

RE-STAMP

21/00101/FUL
23.02.21

Note added to notes column.

Rev	Revised By	Date	Checked By	Date
A	NW	20.02.2021		

Parapet wall to new flat roof clarified

Project
Ground & First Floor extension
For Mr & Mrs Hoare
14 Grant Road, Crowthorne
RH45 7JG

Drawing
Existing and Proposed
Roof Plans

Scales
1:100

Status
● A3

Managers Responsible

LEVEL	Drawn / Checked / Authorised	Signature	Date
LEVEL 1	Drawn		
LEVEL 2	Checked		
LEVEL 3	Authorised		

N WRIGHT

Project No.
Drawing No. PA 006

Rev
A