






REAR ELEVATION TO GARDEN AS EXISTING

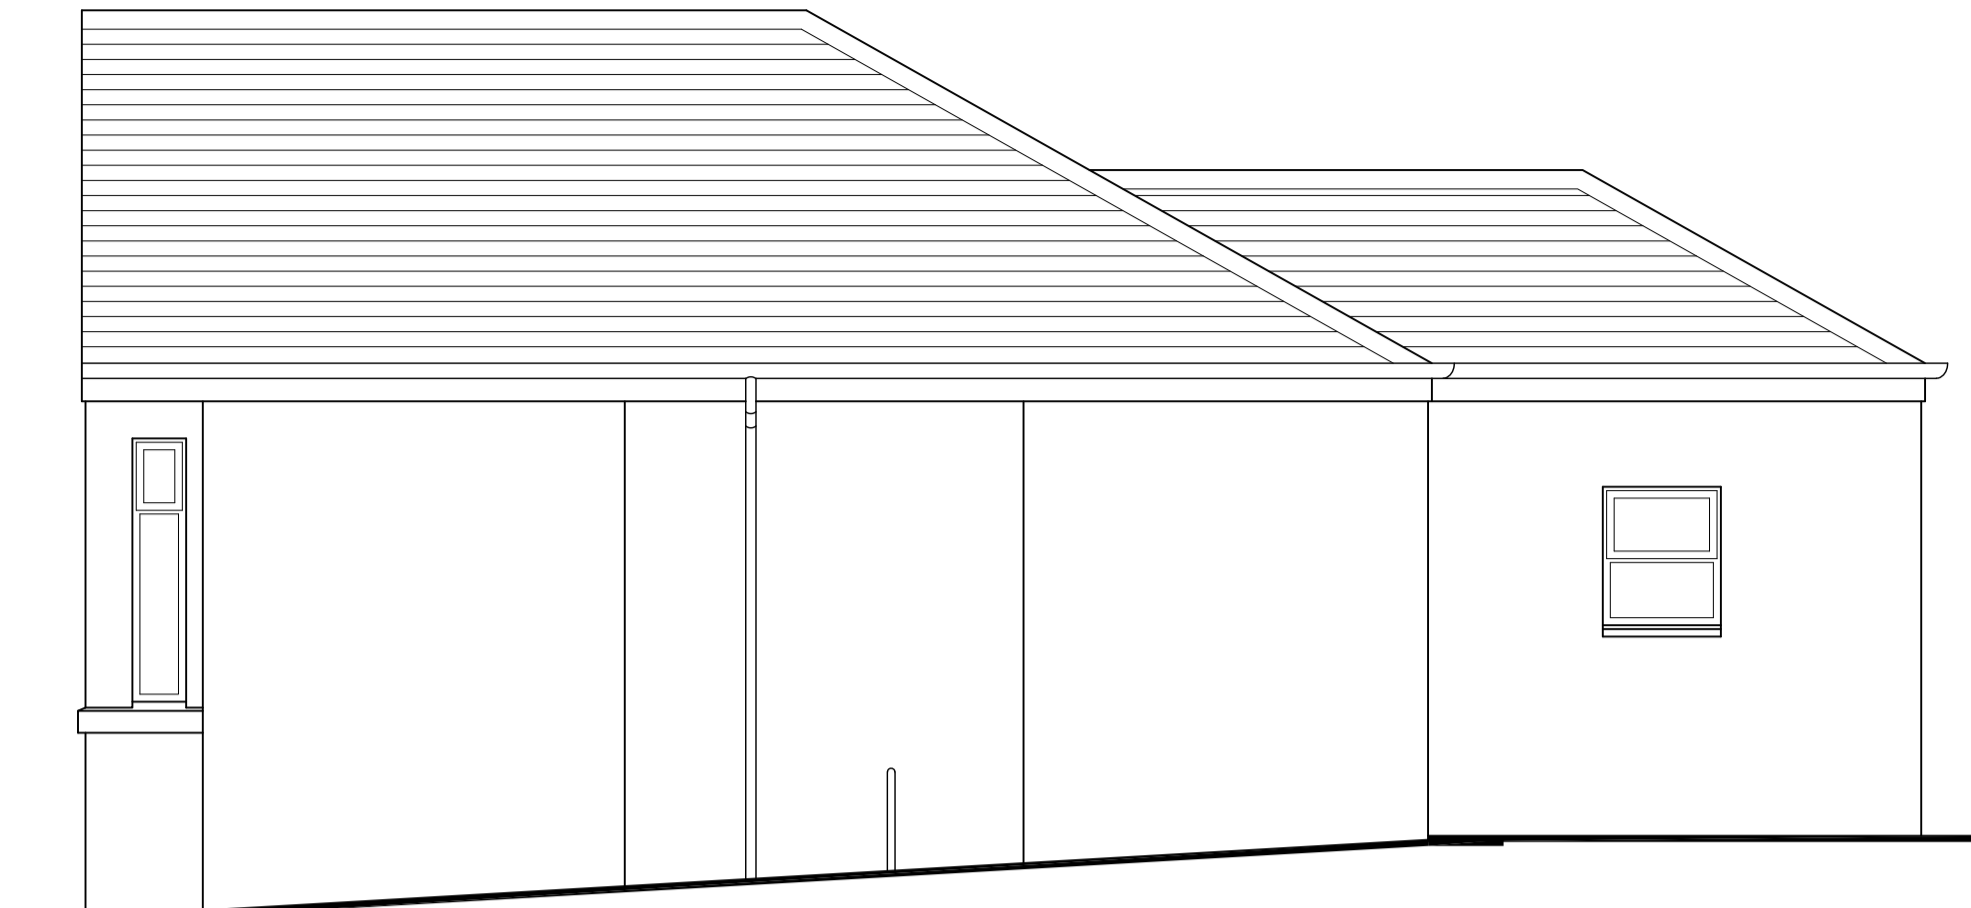


SIDE ELEVATION AS EXISTING

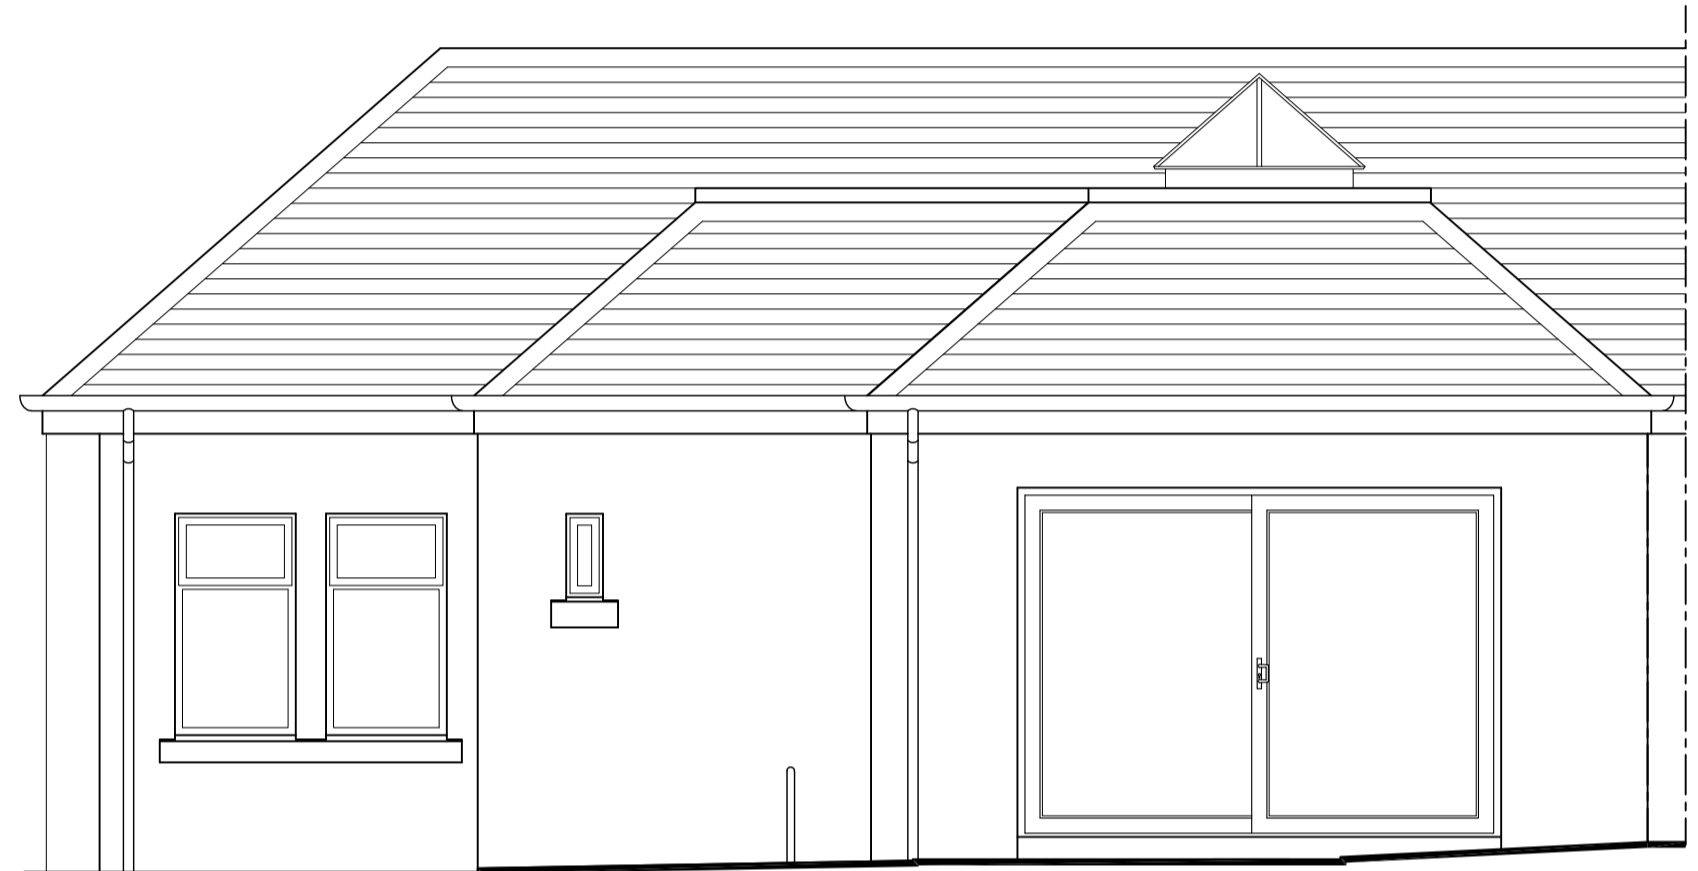


REAR ELEVATION TO GARDEN AS PROPOSED

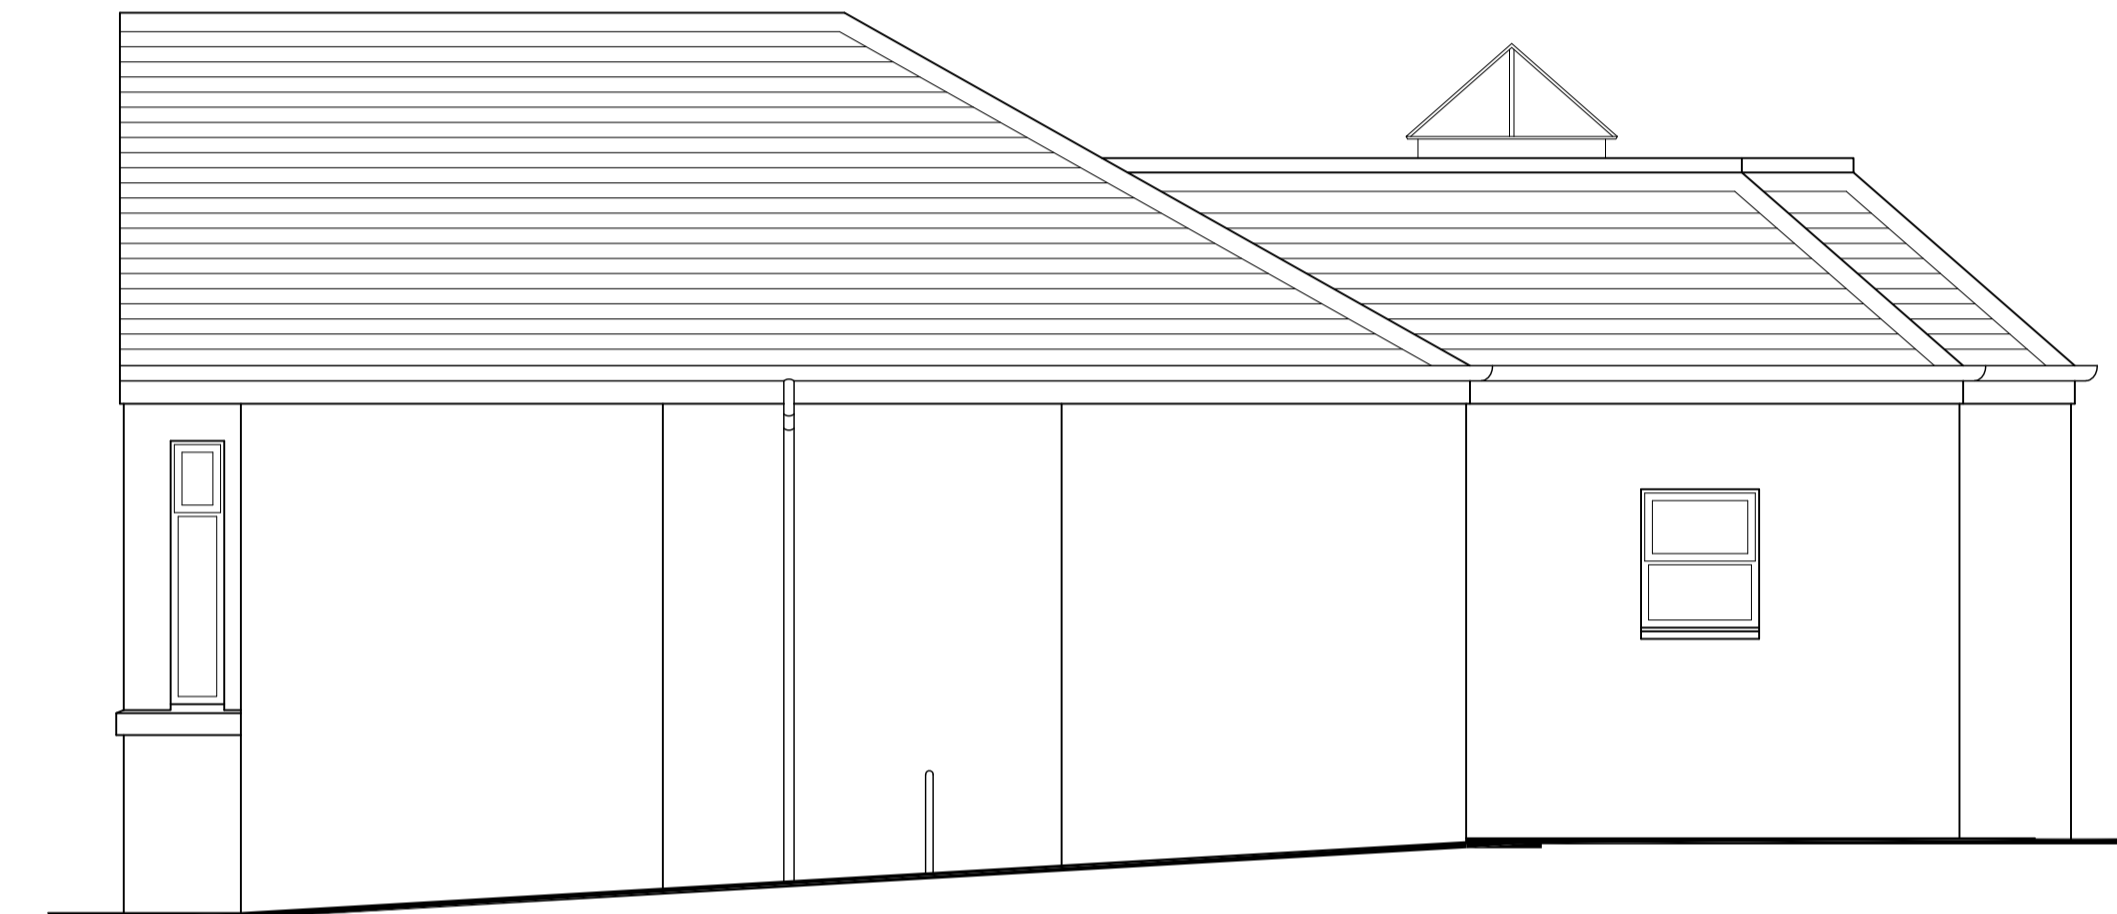

SIDE ELEVATION AS PROPOSED

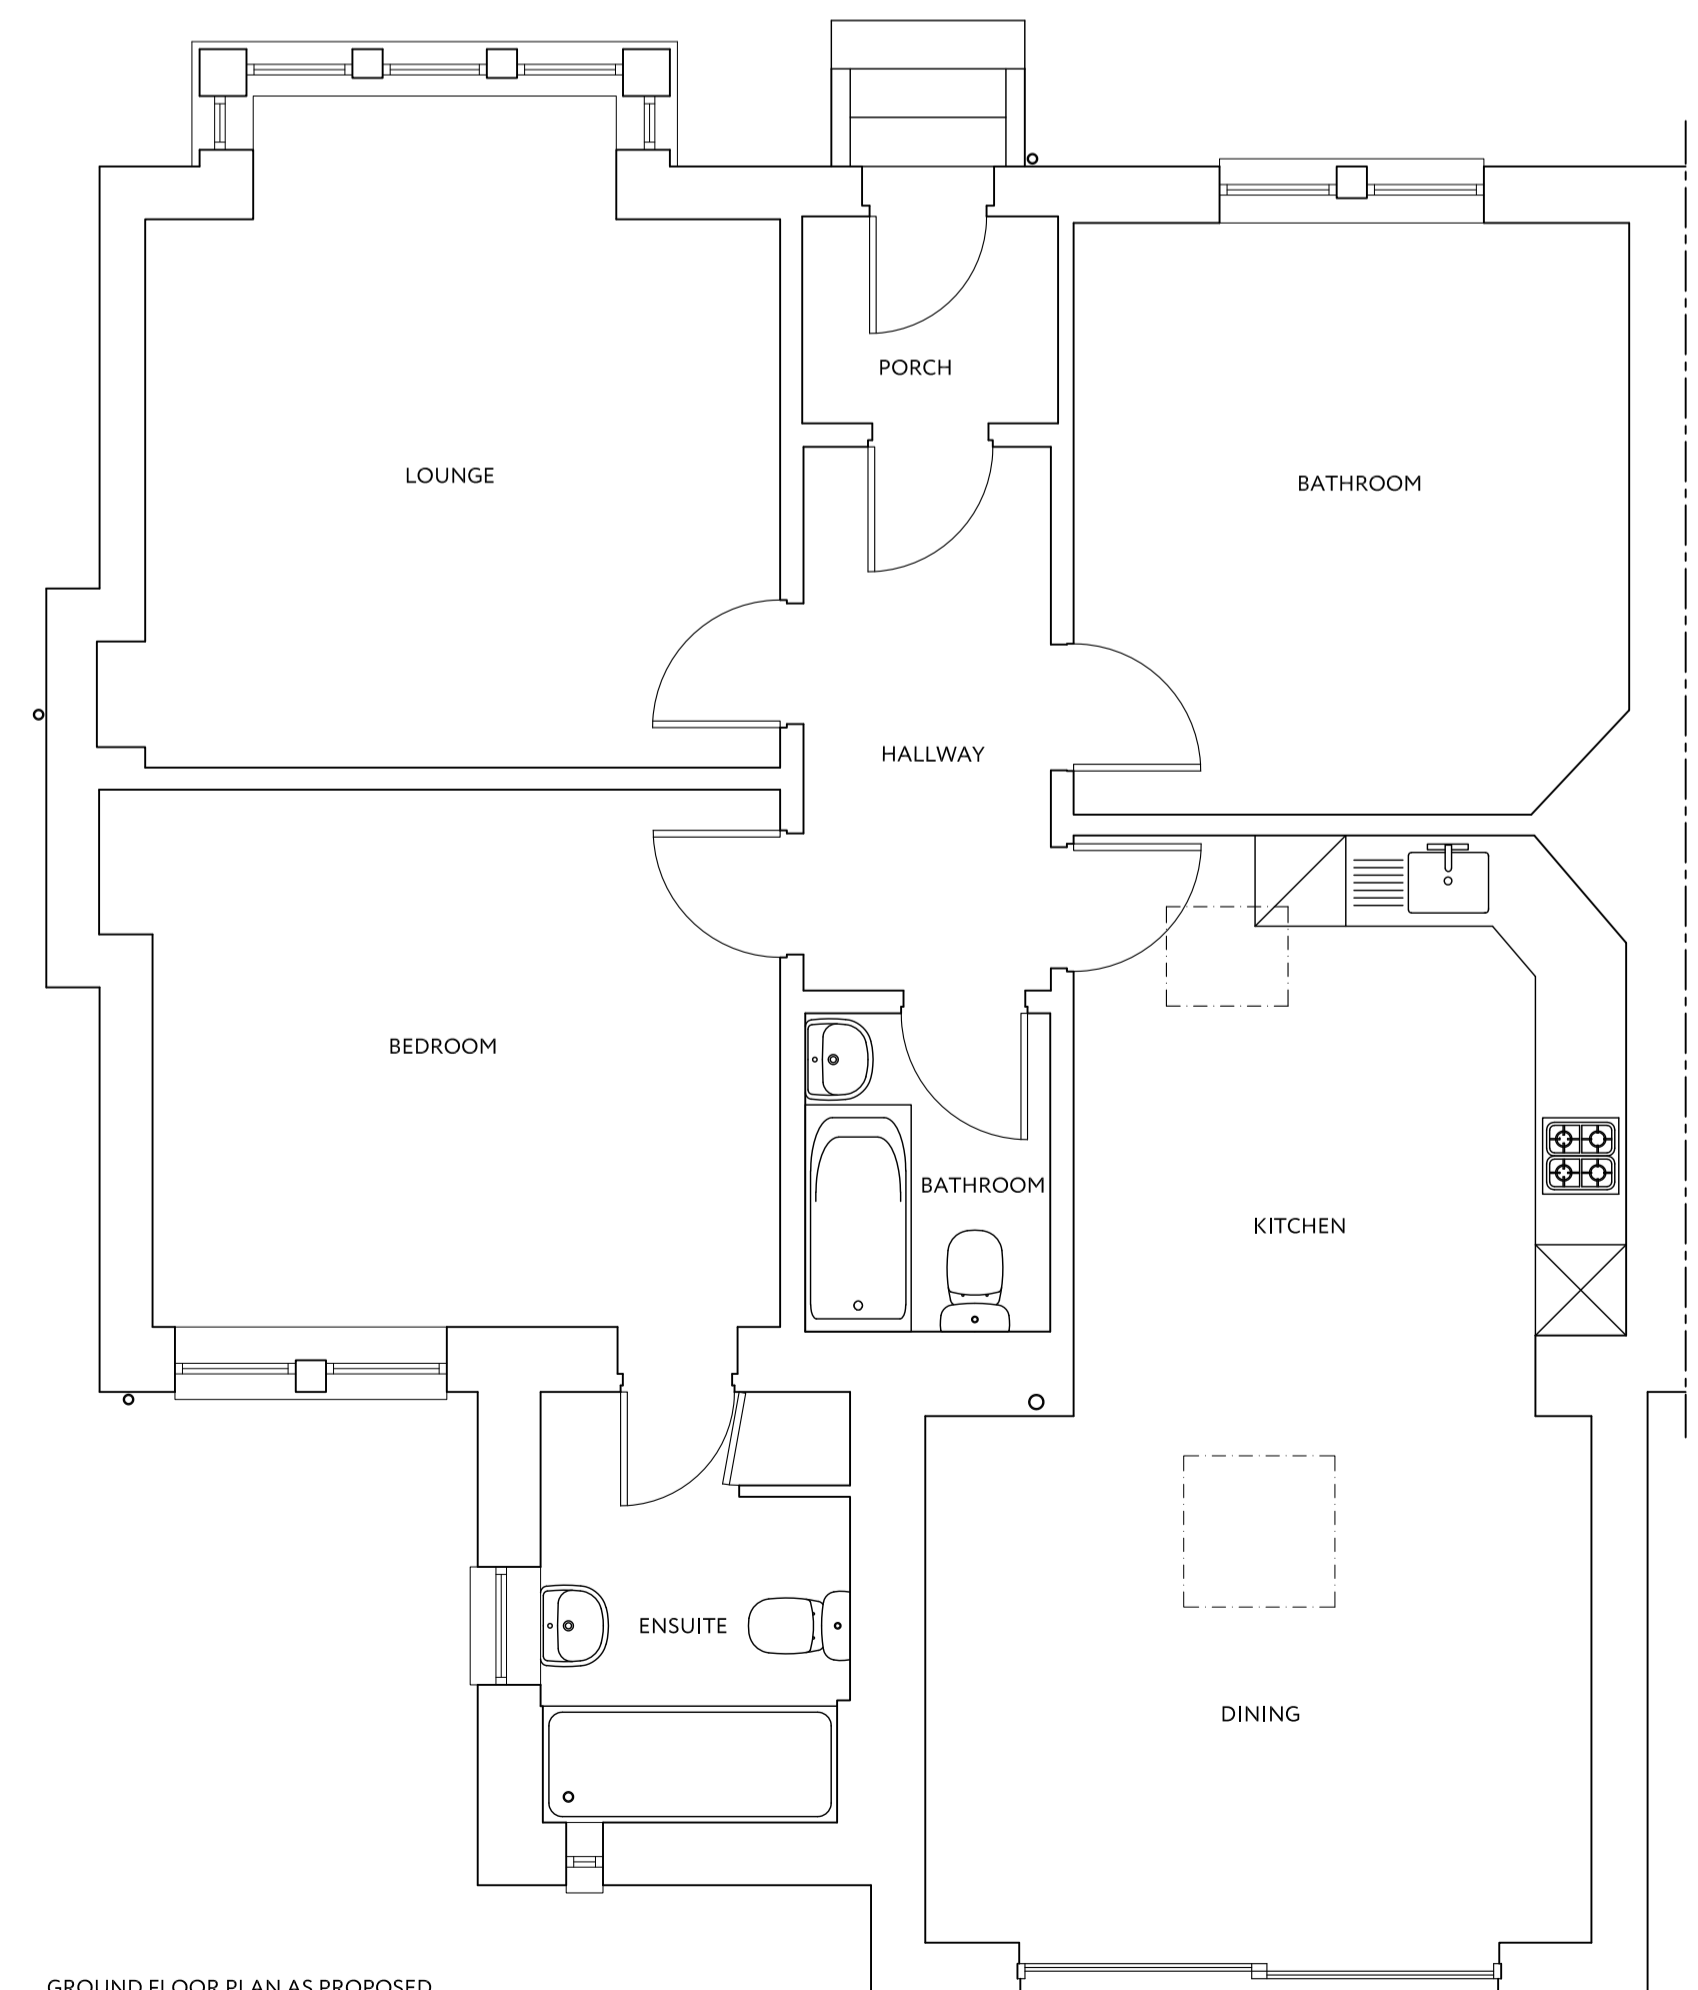

GROUND FLOOR PLAN AS PROPOSED

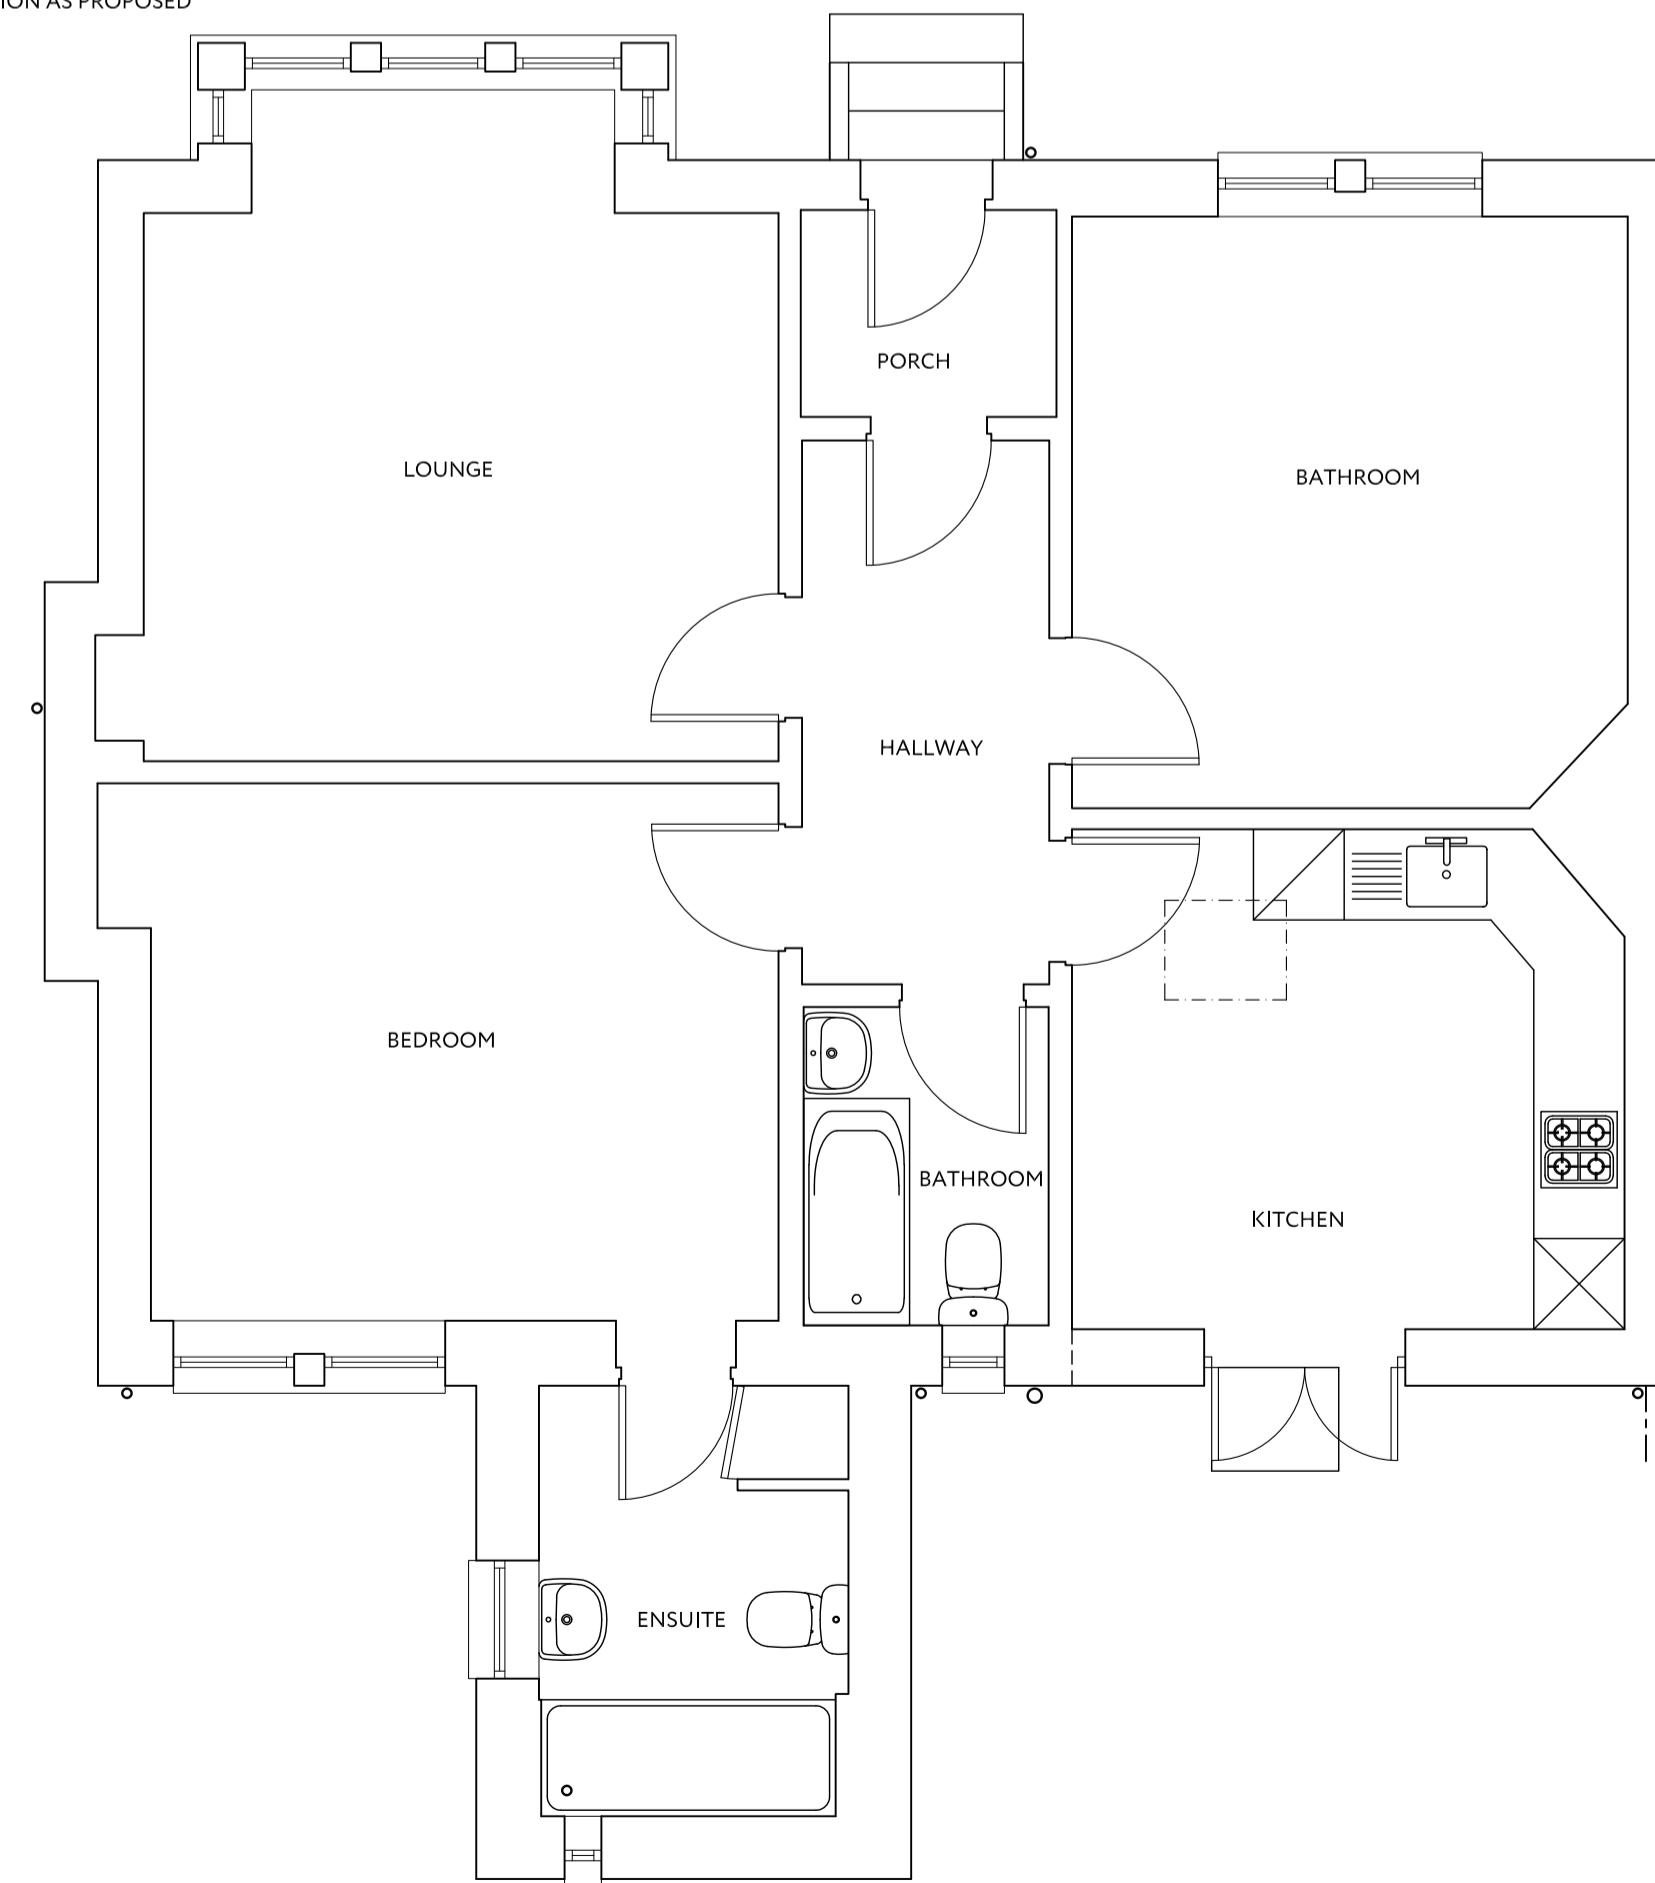

GROUND FLOOR PLAN AS EXISTING



Materials

External Walls: White render to match existing
 Roof Covering: Concrete tiles to match existing with dark grey fibreglass to flat to section
 Windows: White PVCu to match existing
 Doors: White PVCu to match existing

RA Rebecchi ARCHITECTURAL
 55 Kemnock Street
 Gourrock
 PA19 1NF
 t - 01475 634844
 e - marco@rebecchi.com
 w - rebecchi.com

Client

Andy Campbell

Project Title

Proposed Extension at
 176 Inverkip Road,
 Greenock

Drawing Title

Existing & Proposed Plans & Elevations

Scale	Size	Date
1:50	A1	18-02-21

Job No.	Drawing No.	Revision
20-140	PL-001	-