




EXISTING EXTERNAL WEST ELEVATION
SCALE 1:100

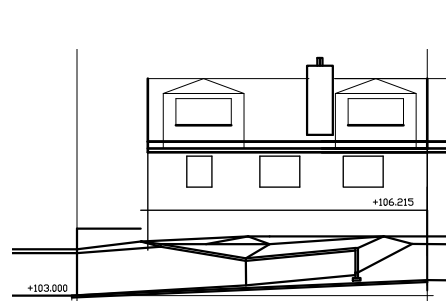

PROPOSED ELEVATION LOOKING WEST
SCALE 1:100

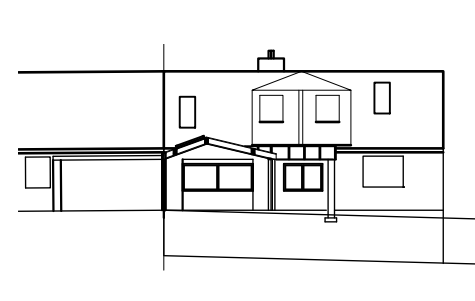


PROPOSED ELEVATION LOOKING EAST
SCALE 1:100

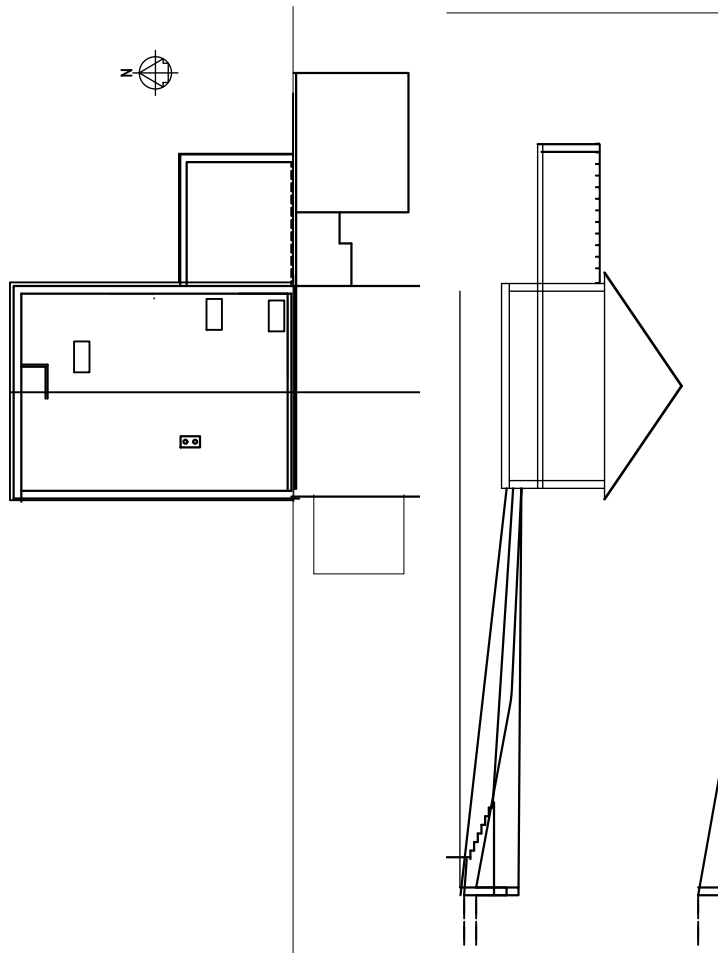

EXISTING GROUND FLOOR PLAN
SCALE 1:100

EXISTING CROSS SECTION LOOKING SOUTH
SCALE 1:100

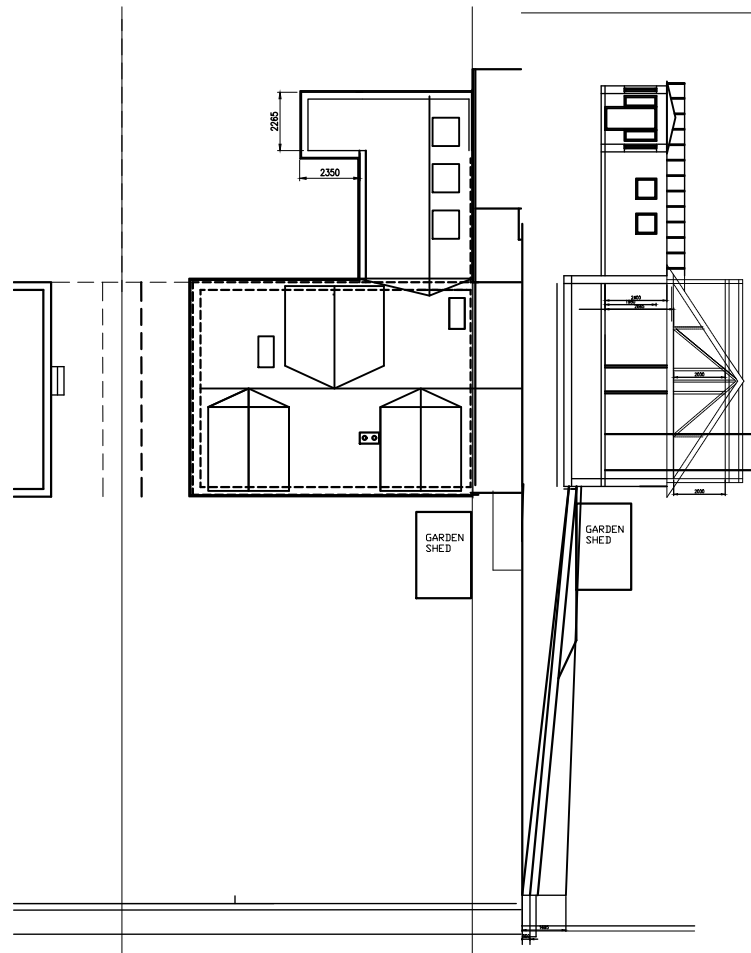

PROPOSED PLAN
SCALE 1:100

PROPOSED CROSS SECTION LOOKING SOUTH
SCALE 1:100

REFERENCE DRAWINGS

WE HEREBY CERTIFY THAT THIS IS A TRUE COPY OF THE PLAN REFERRED TO IN THE APPLICATION FOR BUILDING WARRANT.
DATE: 01 02 2020
SIGNED:

PLANNING & WARRANT

Applicant **KENNY**


Project title
**38 Manse Road
Linlithgow
EH496AR**

Drawing title
**PLANS AND ELEVATIONS
BUILDING EXTENSION**


Drawn PFK	Checked	Approved
Date Feb 21	Date	Date

Scales AS NOTED

Drawing Number 2021-MR-002


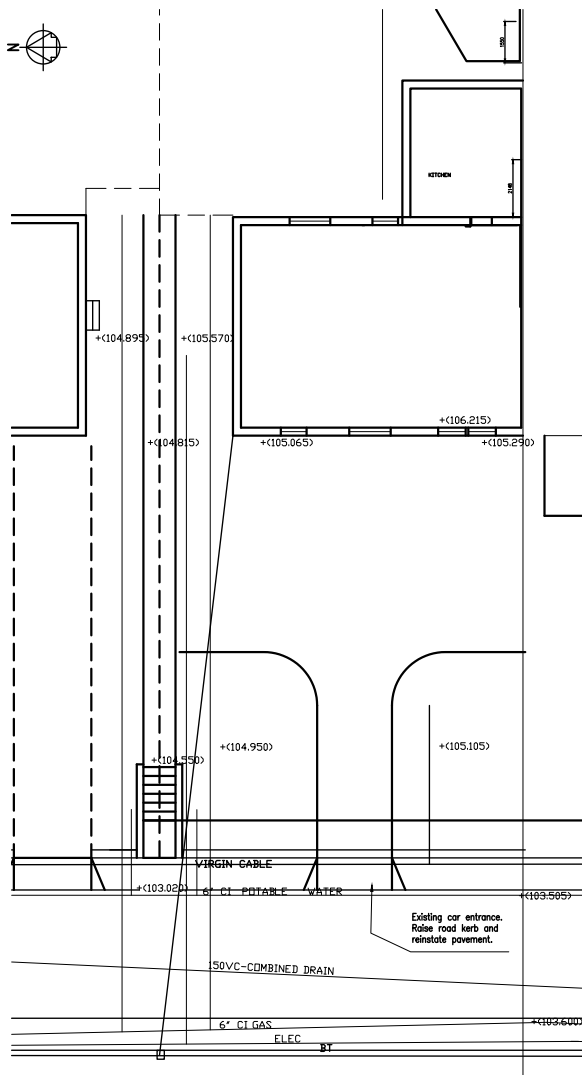


EXISTING EXTERNAL PLAN
SCALE 1:100

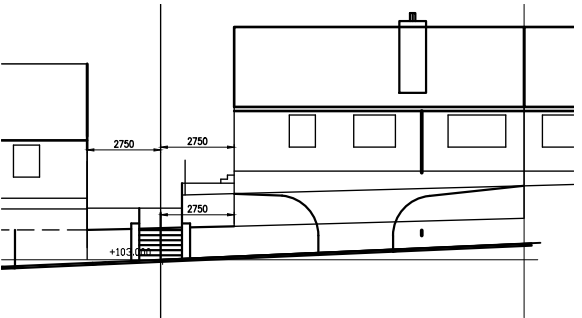


EXISTING EXTERNAL WEST ELEVATION
SCALE 1:100

EXISTING CROSS SECTION
LOOKING SOUTH
SCALE 1:100

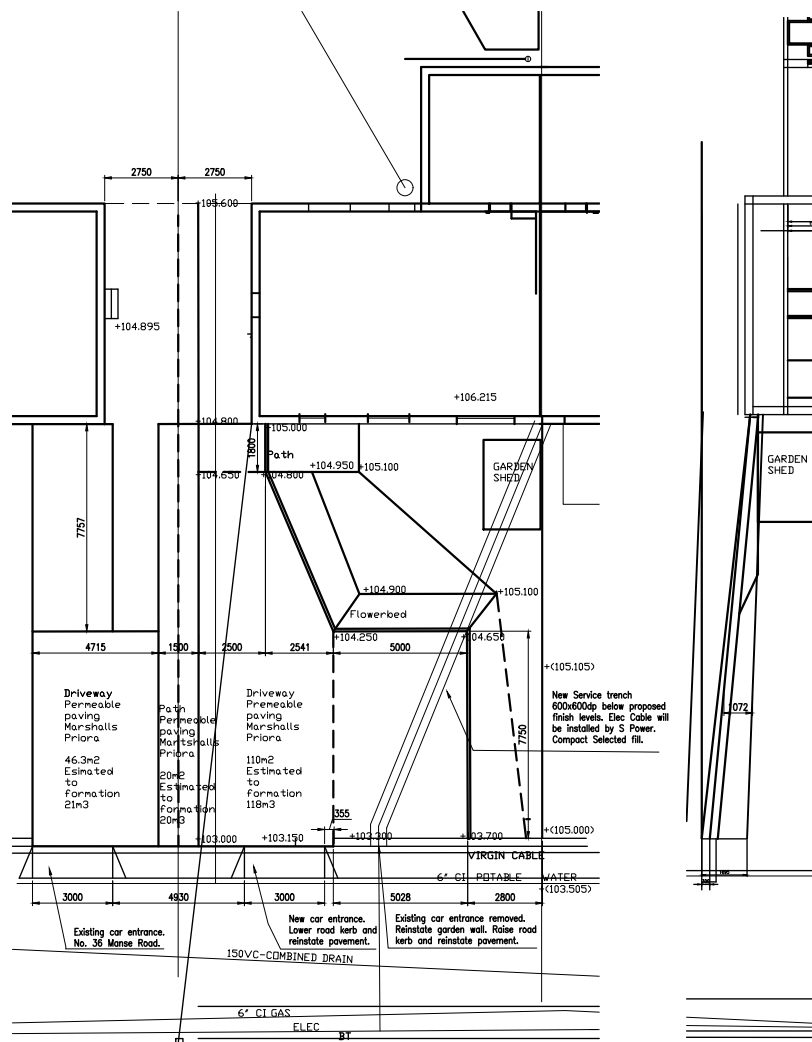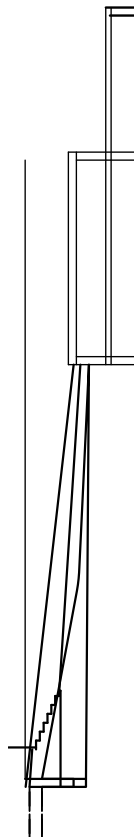


PROPOSED EXTERNAL PLAN
SCALE 1:100

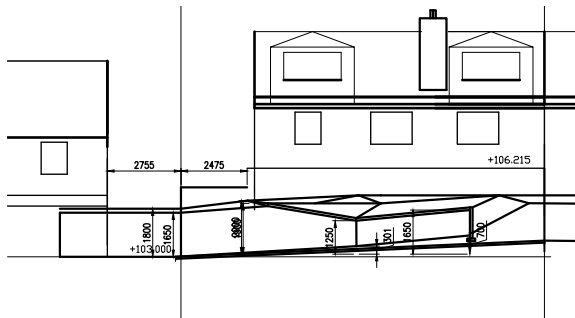

PROPOSED EXTERNAL WEST ELEVATION
SCALE 1:100

PROPOSED CROSS SECTION
LOOKING SOUTH
SCALE 1:100

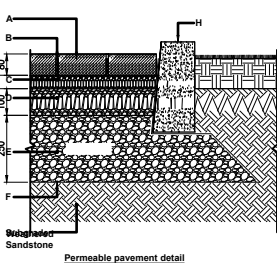

Permeable pavement detail

- A. PERMEABLE PAVING BY MARSHALLS PRIORA 1000000000
- B. JOINT FILLING MATERIAL, AS PER NLA 2014 3.0-10-00000000
- C. FINISH COURSE, 100mm, AS PER NLA 2014 3.0-10-00000000
- D. BASE COURSE, 100mm, AS PER NLA 2014 3.0-10-00000000
- E. SUBGRADE COURSE, 100mm, AS PER NLA 2014 3.0-10-00000000
- F. GEOTEXTILE, 100mm, 1000

NOTES

1. PROPOSED GROUND LEVELS TO BE GRADED TO MATCH EXISTING ON ALL BOUNDARIES.
2. ALL SERVICES TO BE PROTECTED AND DIVERTED AS SHOWN ON PROPOSED DETAILS.

WE HEREBY CERTIFY THAT THIS IS A TRUE COPY OF THE PLAN REFERRED TO IN THE APPLICATION FOR BUILDING WARRANT.
DATE: 01 02 2021
SIGNED: _____


PLANNING & WARRANT

Applicant **KENNY**
Project title
**38 Manse Road
Linlithgow
EH496AR**


Drawing title
**DRIVEWAY PLANS
ELEVATIONS AND DETAILS**

Drawn	PFK	Checked	Approved
Date	Feb 21	Date	Date
Scales AS NOTED			


Drawing Number **2021-MR-001**

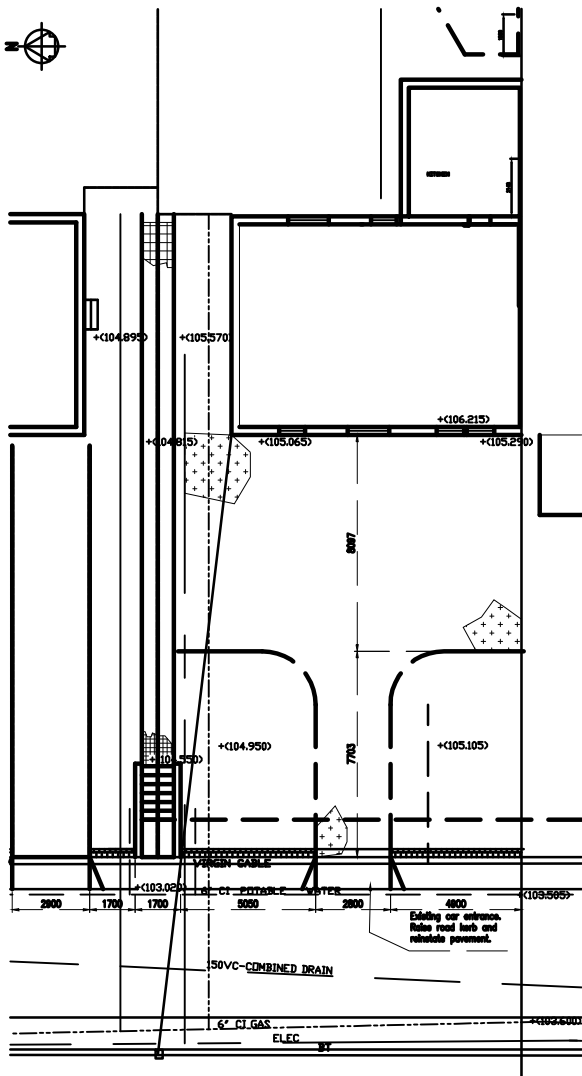


EXISTING EXTERNAL PLAN
SCALE 1:100

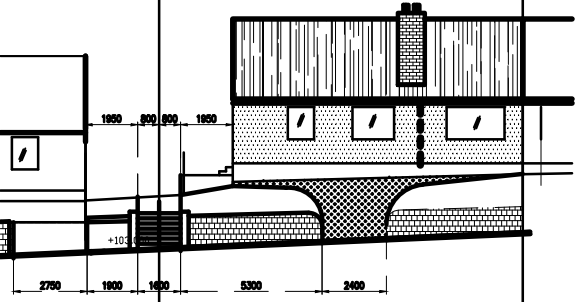


EXISTING EXTERNAL WEST ELEVATION
SCALE 1:100

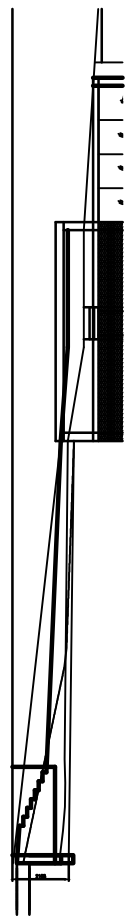


EXISTING CROSS SECTION
LOOKING SOUTH
SCALE 1:100

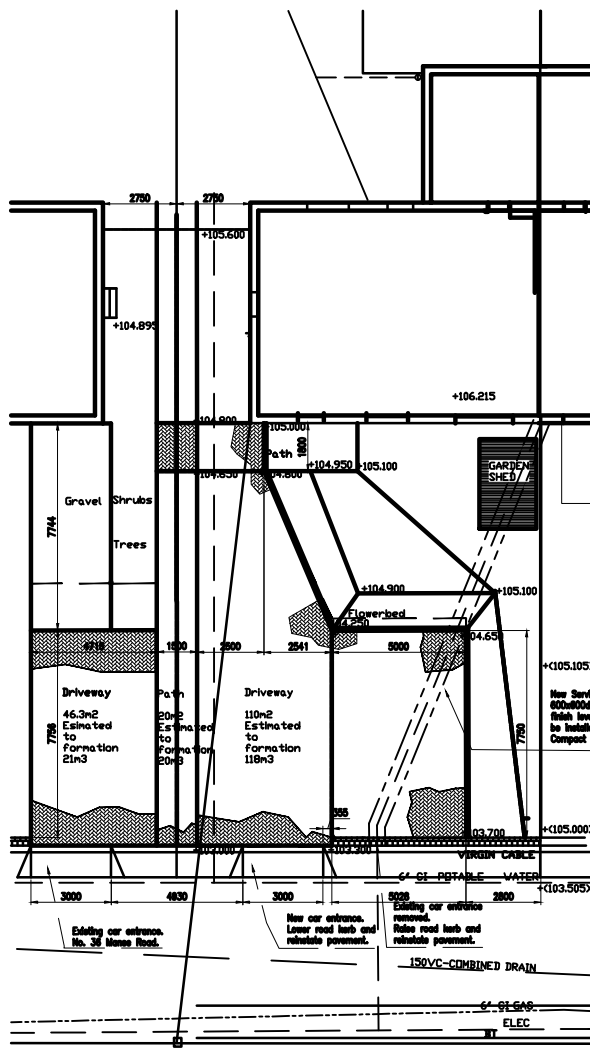


PROPOSED EXTERNAL PLAN
SCALE 1:100

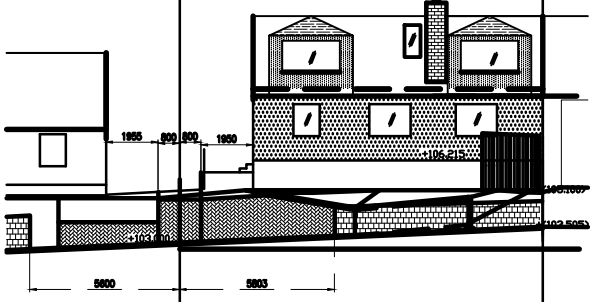

PROPOSED EXTERNAL WEST ELEVATION
SCALE 1:100

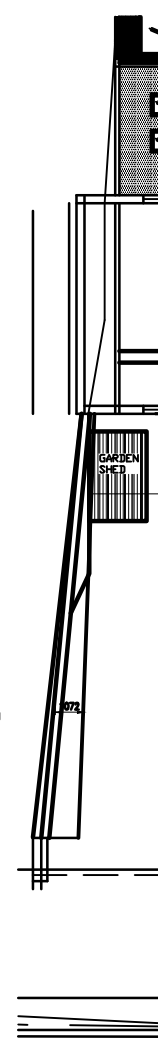

PROPOSED CROSS SECTION LOOKING SOUTH
SCALE 1:100

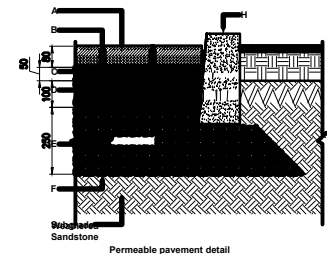

- A. PERMEABLE PAVED BY MARSHALLS PRORA 1000000000 DP
- B. JOINT FILLING MATERIAL - ASPEN 100 x 20 x 2.5 (10mm) AGGREGATE
- C. BINDER COURSE - 40 TO 50 mm - ASPEN 100 x 20 x 2.5 (10mm) AGGREGATE
- D. BASE COURSE - 100 mm - ASPEN 100 x 20 x 2.5 (10mm) AGGREGATE
- E. SUBGRADE COURSE - 100 mm - ASPEN 100 x 20 x 2.5 (10mm) AGGREGATE
- F. GEOTEXTILE - 1000 g/m²

- NOTES**
1. PROPOSED GROUND LEVELS TO BE GRADED TO MATCH EXISTING ON ALL BOUNDARIES.
 2. ALL SERVICES TO BE PROTECTED AND DIVERTED AS SHOWN ON PROPOSED DETAILS.

- Legend of Finishes**
- Roof Tile - Red
 - Harding - exposed chips to match existing
 - Glass
 - Stone - To match existing
 - Timber- Treated beech-Silver
 - GRP - Black/Dark Gray
 - Permeable Paving Marshall's Prora
 - Granular ground surface
 - Brickwork - Red
 - Concrete paving slabs

WE HEREBY CERTIFY THAT THIS IS A TRUE COPY OF THE PLAN REFERRED TO IN THE APPLICATION FOR BUILDING WARRANT.
DATE: 01.02.2021
SIGNED: _____


PLANNING WARRANT



Applicant: **KERRY**
Project title: **38 Mance Road Lillingow BH60AR**

Drawing title: **DRIVEWAY PLANS ELEMENTS AND DETAILS**

Drawn	PFK	Checked	Approved
Date	Feb 21	Date	Date
Scale	AS NOTED		

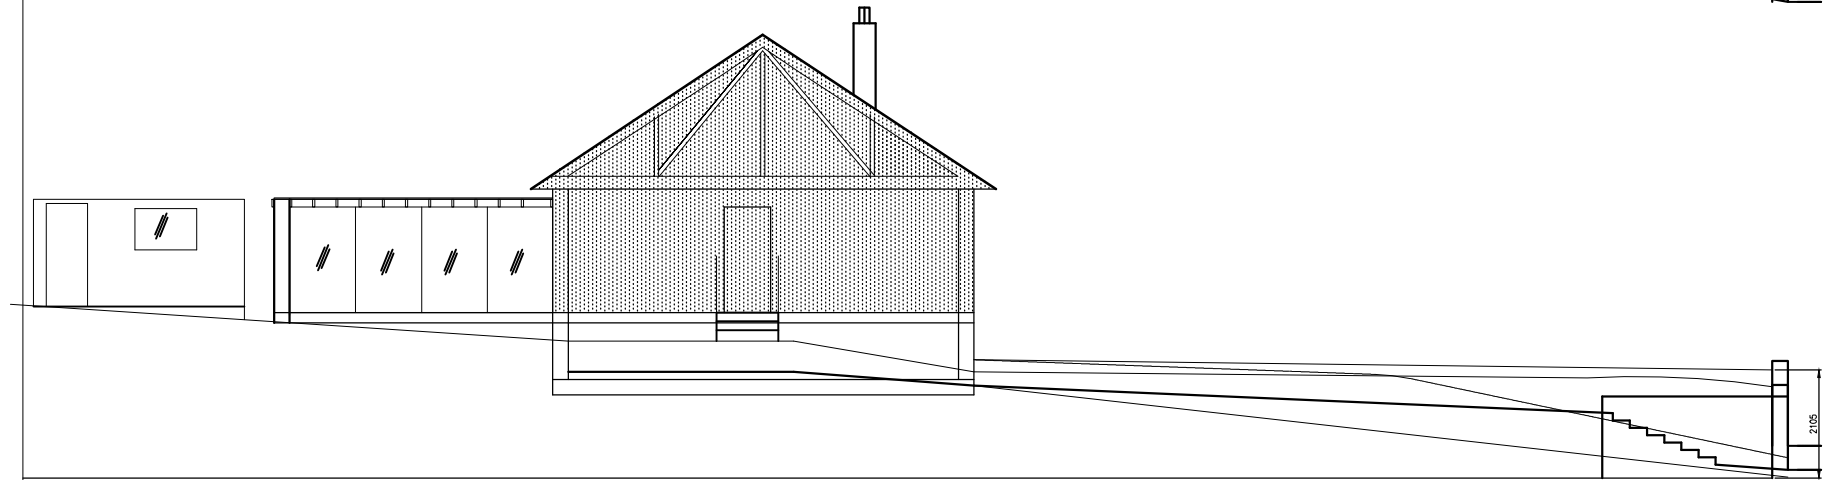Drawing Number: 2021-MR-001




- Legend of Finishes**
-  Roof Tile - Red
 -  Harling - exposed chips to match existing
 -  Glass
 -  Stone - To match existing
 -  Timber - Treated beech-Silver
 -  GRP - Black/Dark Gray
 -  Pneumable Paving Marshalls Piora

EXISTING ELEVATION LOOKING SOUTH
SCALE 1:100




REFERENCE DRAWINGS

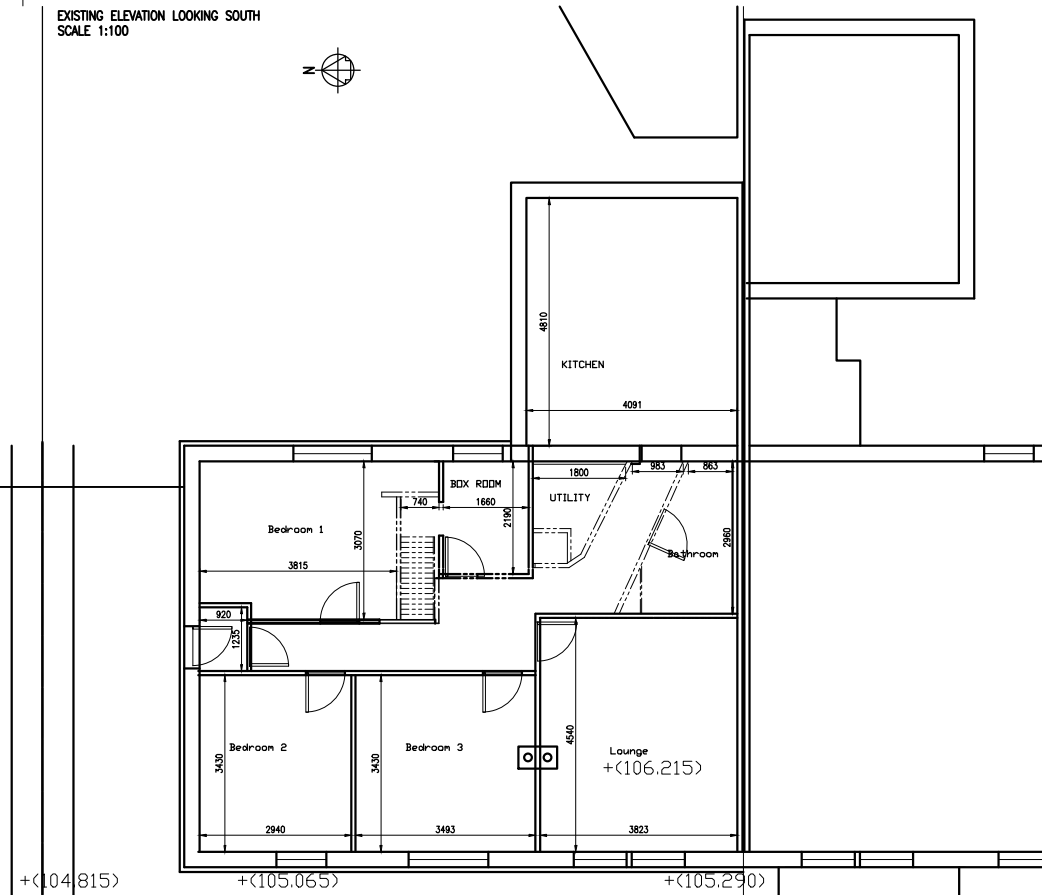

+104.815 +105.065 +105.290

EXISTING GROUND FLOOR PLAN
SCALE 1:100

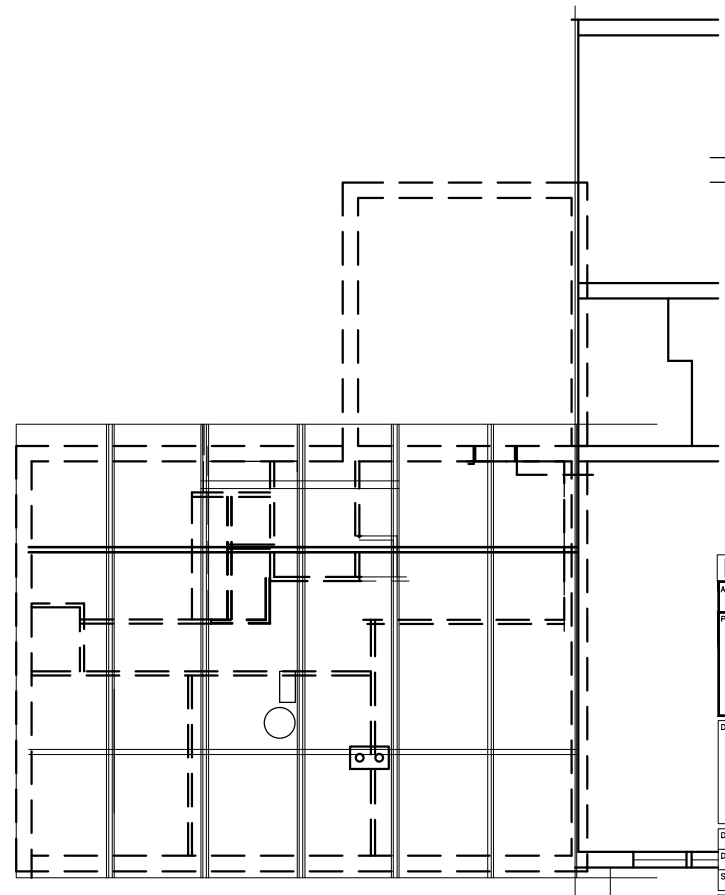

EXISTING ATTIC PLAN
SCALE 1:100

WE HEREBY CERTIFY THAT THIS IS A TRUE COPY OF THE PLAN REFERRED TO IN THE APPLICATION FOR BUILDING WARRANT.
 DATE: 01.02.2020
 SIGNED: _____

PLANNING & WARRANT


Applicant: **KENNY**
 Project title: **38 Manse Road Linlithgow EH496AR**

Drawing title: **Existing Plans & Elevations Building Extension**


Drawn	Checked	Approved
PFK		
Date Feb 21	Date	Date

Scales: AS NOTED


Drawing Number: 2021-MR-003

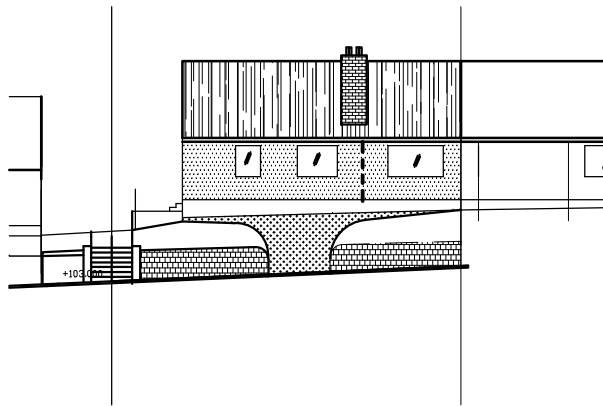


EXISTING EXTERNAL WEST ELEVATION
SCALE 1:100

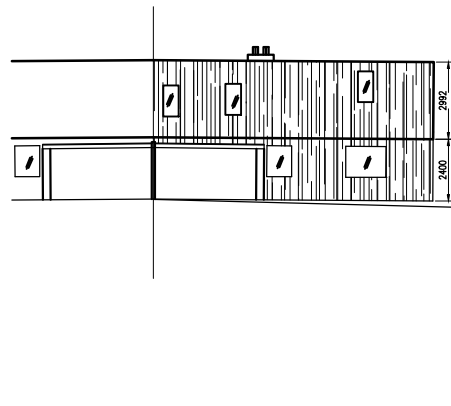


EXISTING EXTERNAL EAST ELEVATION
SCALE 1:100

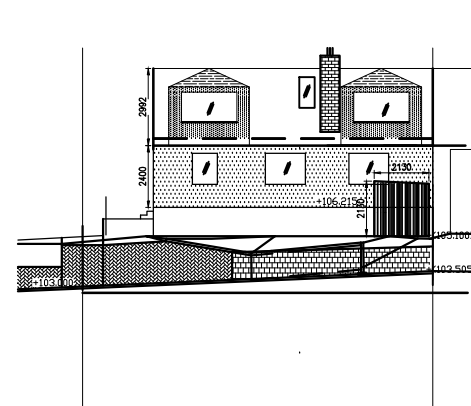


PROPOSED ELEVATION LOOKING WEST
SCALE 1:100

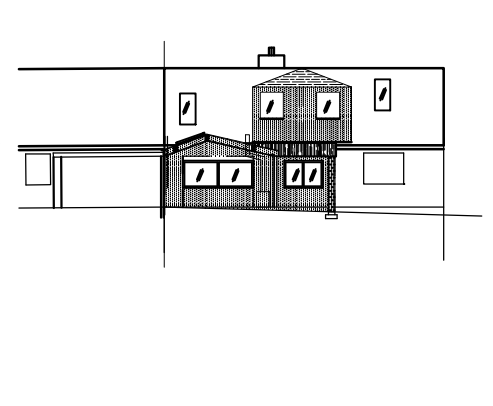


PROPOSED ELEVATION LOOKING EAST
SCALE 1:100

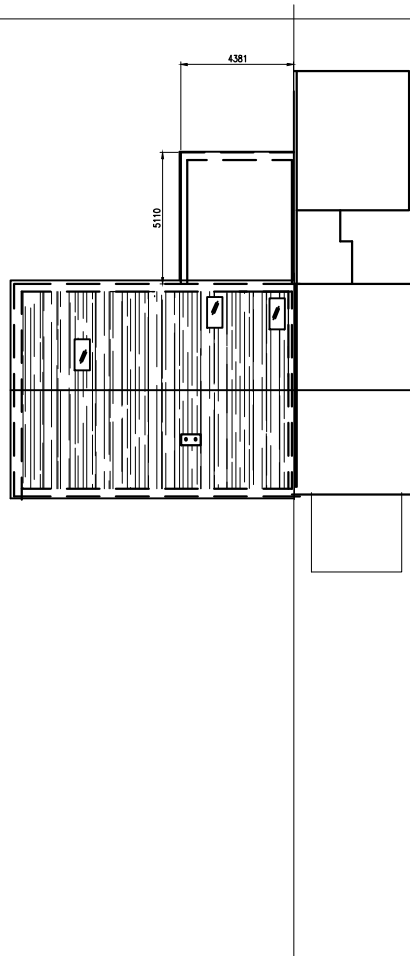

EXISTING GROUND FLOOR PLAN
SCALE 1:100

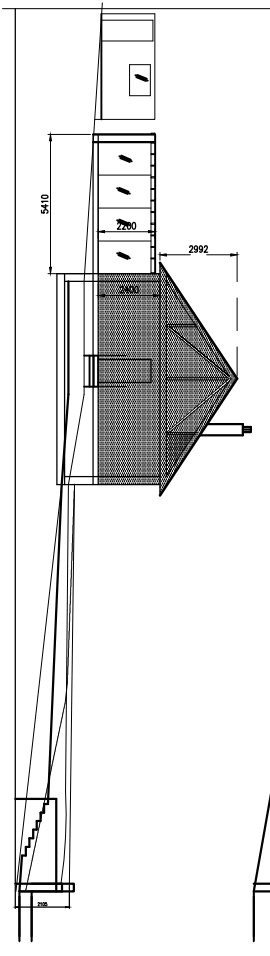

EXISTING CROSS SECTION LOOKING SOUTH
SCALE 1:100

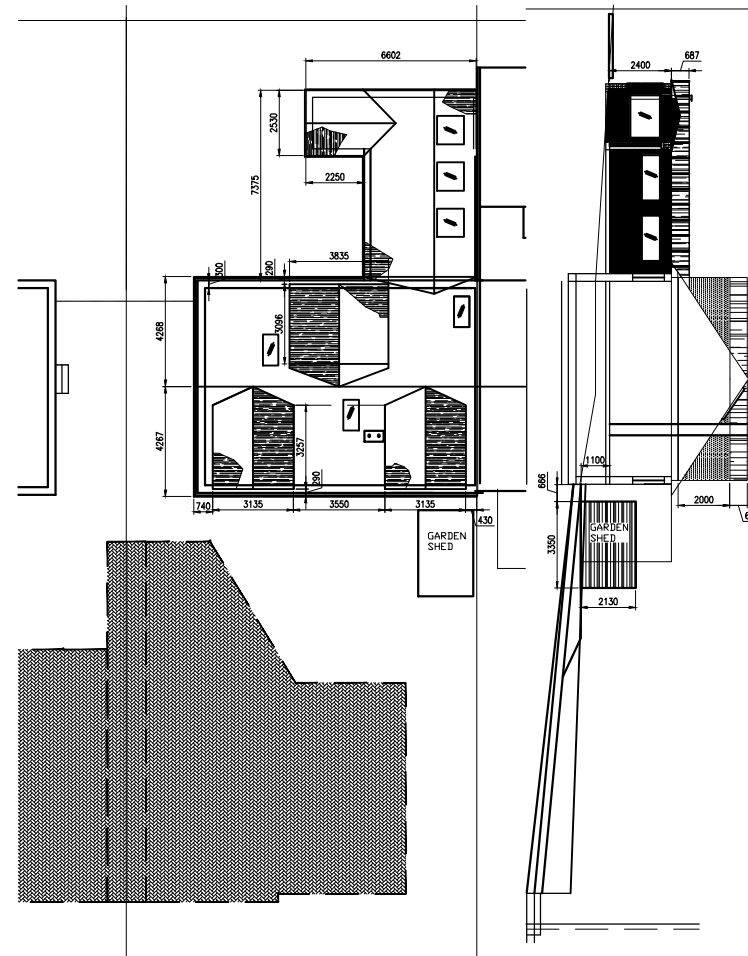

PROPOSED PLAN
SCALE 1:100

PROPOSED CROSS SECTION LOOKING SOUTH
SCALE 1:100

- Legend of Finishes
- Roof Tile - Red
 - Harling - exposed chips to match existing
 - Glass
 - Stone - To match existing
 - Timber - Treated beech - Silver
 - GRP - Black/Dark Gray
 - Preneable Paving Marshalls Priors

REFERENCE DRAWINGS


WE HEREBY CERTIFY THAT THIS IS A TRUE COPY OF THE PLAN REFERRED TO IN THE APPLICATION FOR BUILDING WARRANT.
DATE: 01 02 2020
SIGNED: _____

PLANNING & WARRANT
Applicant: **KENNY**
Project title: **38 Manse Road
Linlithgow
EH496AR**

Drawing title: **External Plans & Elevations
Building Extension**


Drawn: PFK	Checked:	Approved:
Date: Feb 21	Date:	Date:
Scales: AS NOTED		

Drawing Number: 2021-MR-002

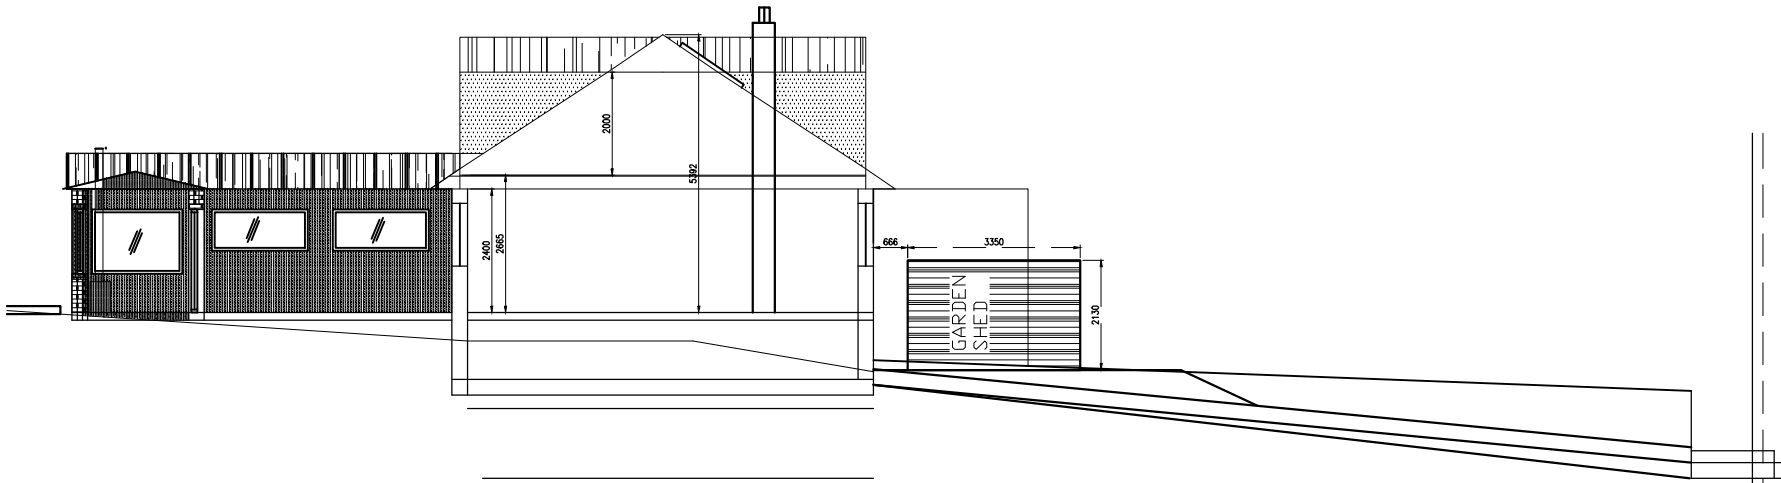


PROPOSED NORTH ELEVATION LOOKING SOUTH
SCALE 1:100

- Legend of Finishes
- Roof Tile - Red
 - Harling - exposed chips to match existing
 - Glass
 - Stone - To match existing
 - Timber - Treated beech-Silver
 - GRP - Black/Dark Gray
 - Permeable Paving Marshalls Paviors

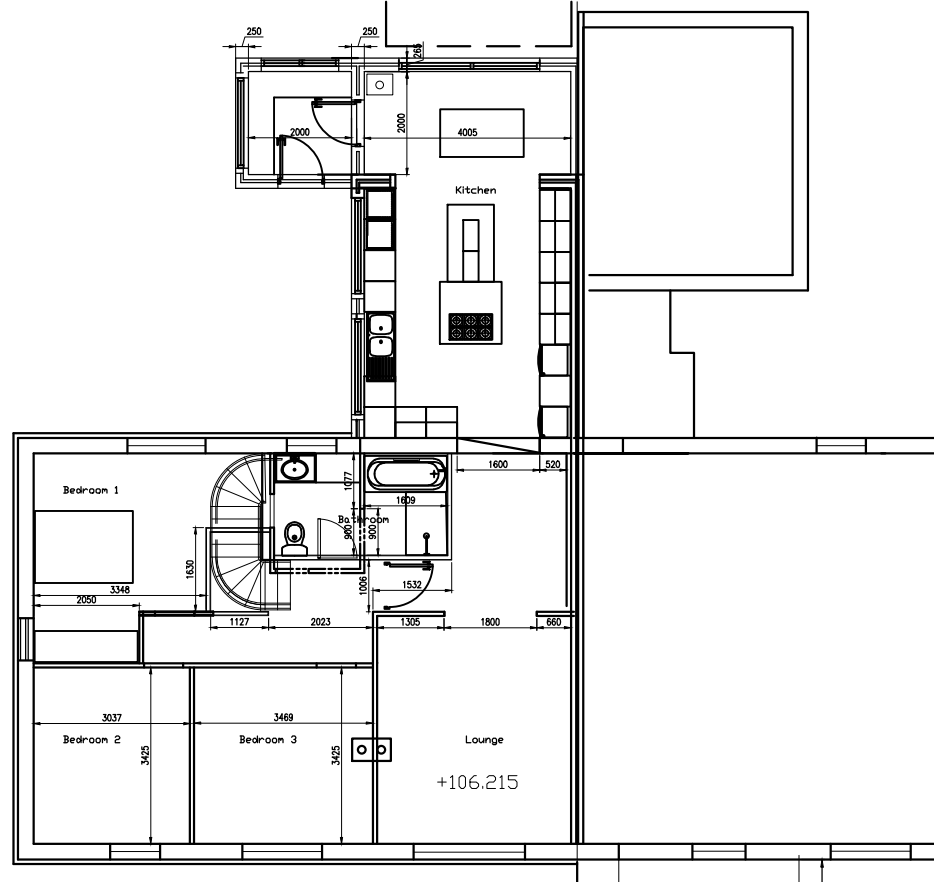

PROPOSED GROUND FLOOR PLAN
SCALE 1:100

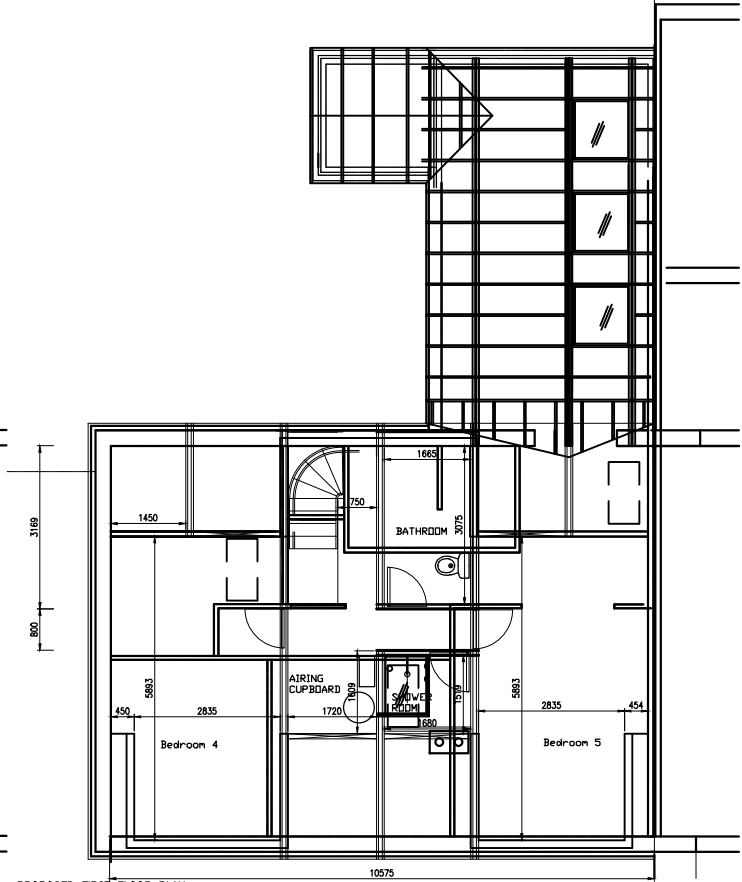

PROPOSED FIRST FLOOR PLAN
SCALE 1:100

REFERENCE DRAWINGS

WE HEREBY CERTIFY THAT THIS IS A TRUE COPY OF THE PLAN REFERRED TO IN THE APPLICATION FOR BUILDING WARRANT.
DATE: 01 02 2020
SIGNED:

PLANNING & WARRANT
Applicant: **KENNY**
Project Title: **38 Manse Road Linlithgow EH496AR**

Drawing title: **Proposed Plans & Elevations Building Extension**

Drawn	PFK	Checked	Approved
Date	Feb 21	Date	Date
Scales AS NOTED			

Drawing Number: 2021-MR-004