




REAR NORTH ELEVATION
PROPOSED - SCALE 1:50

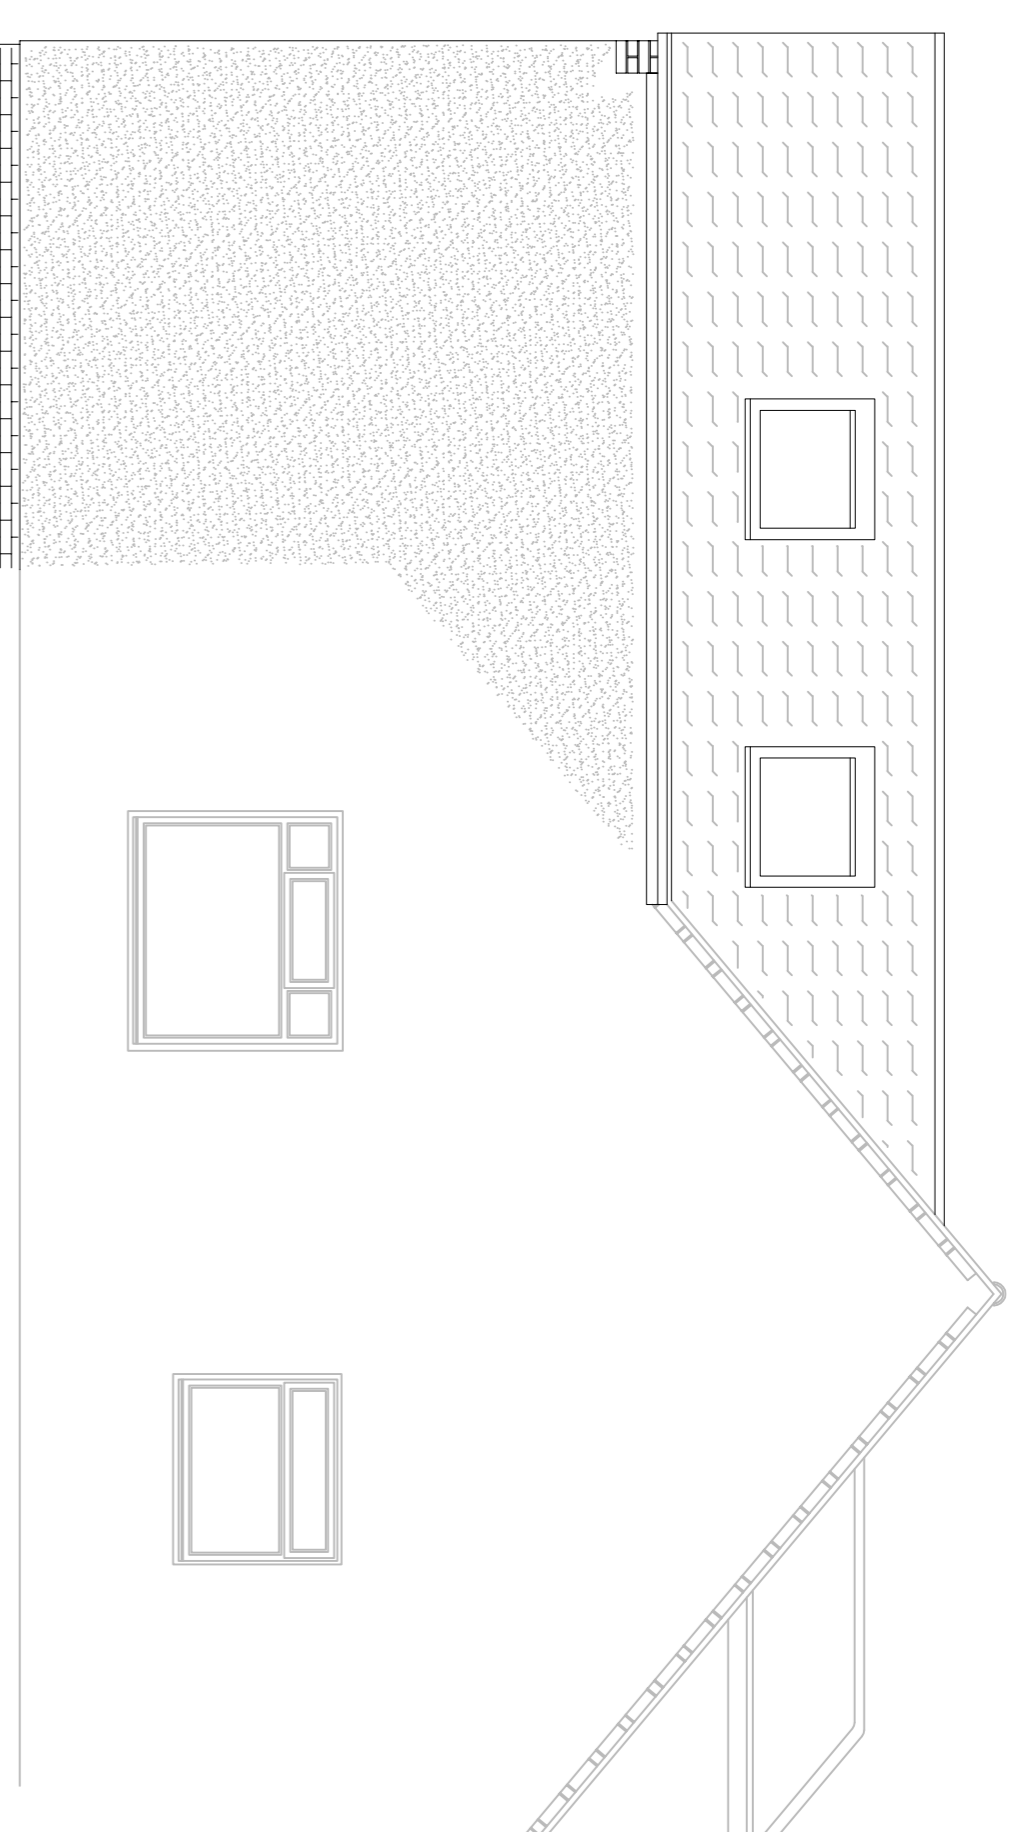



SIDE WEST ELEVATION
PROPOSED - SCALE 1:50

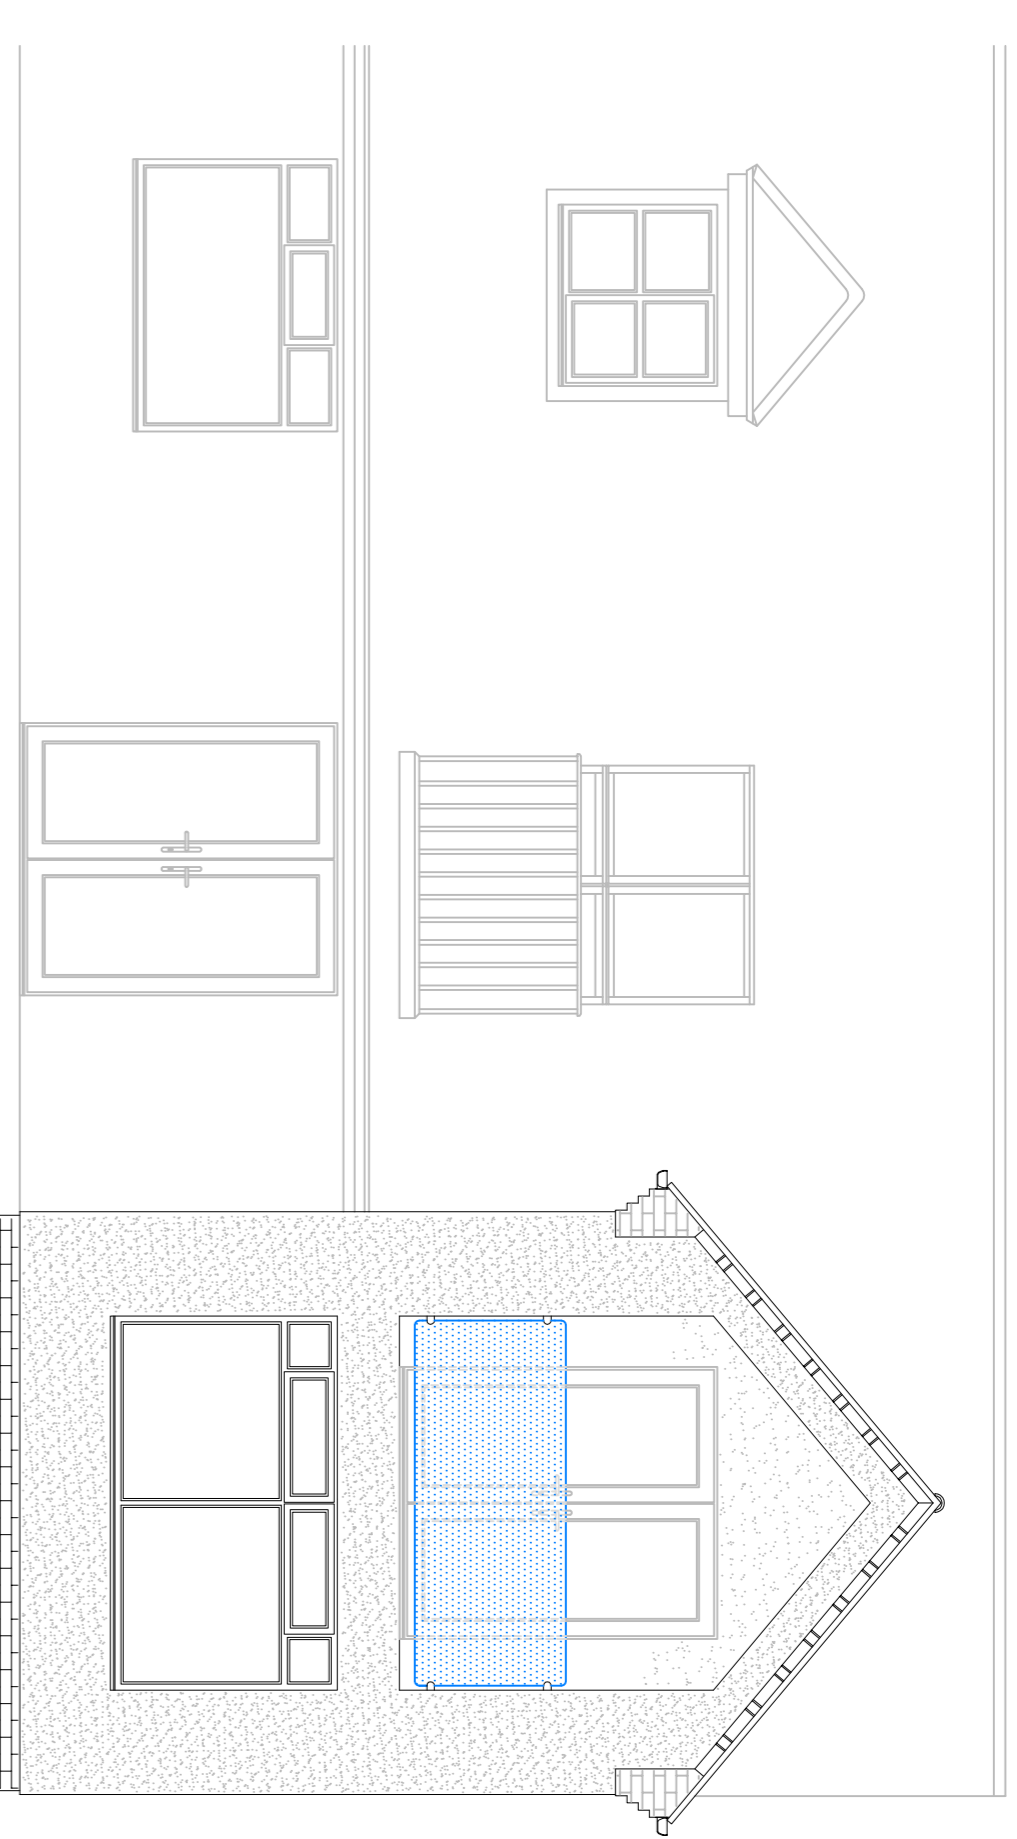

FRONT SOUTH ELEVATION
PROPOSED - SCALE 1:50

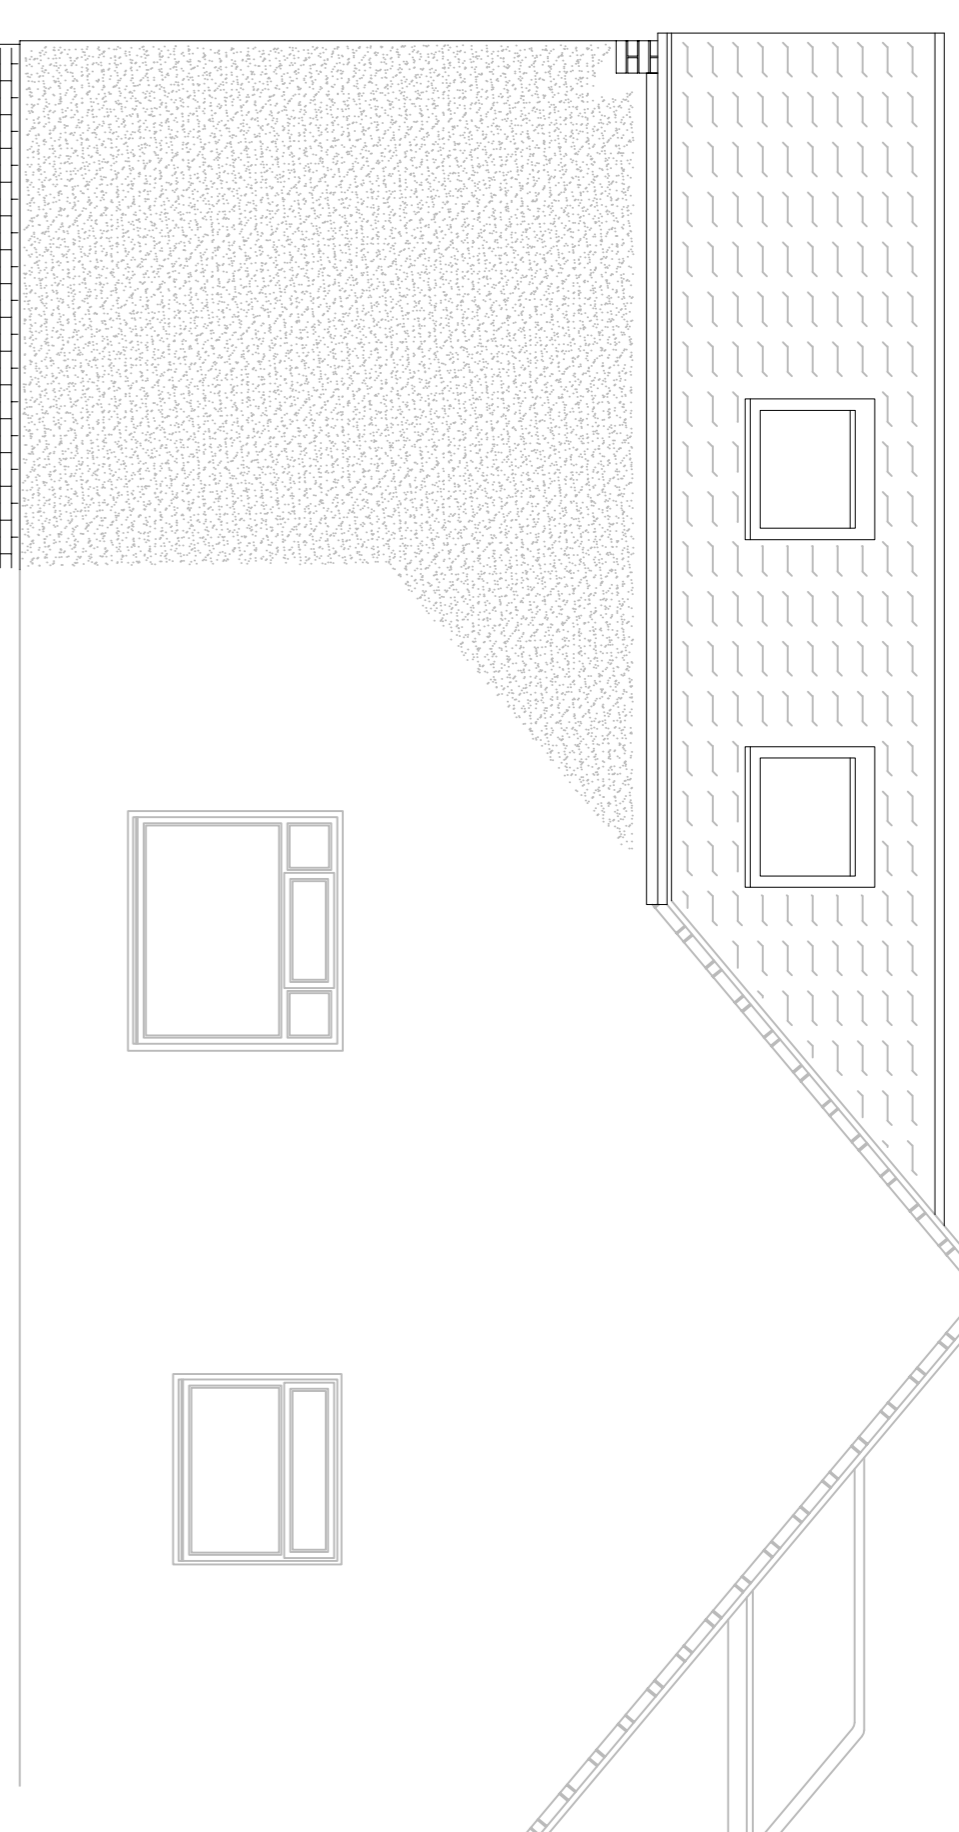


SIDE EAST ELEVATION
PROPOSED - SCALE 1:50

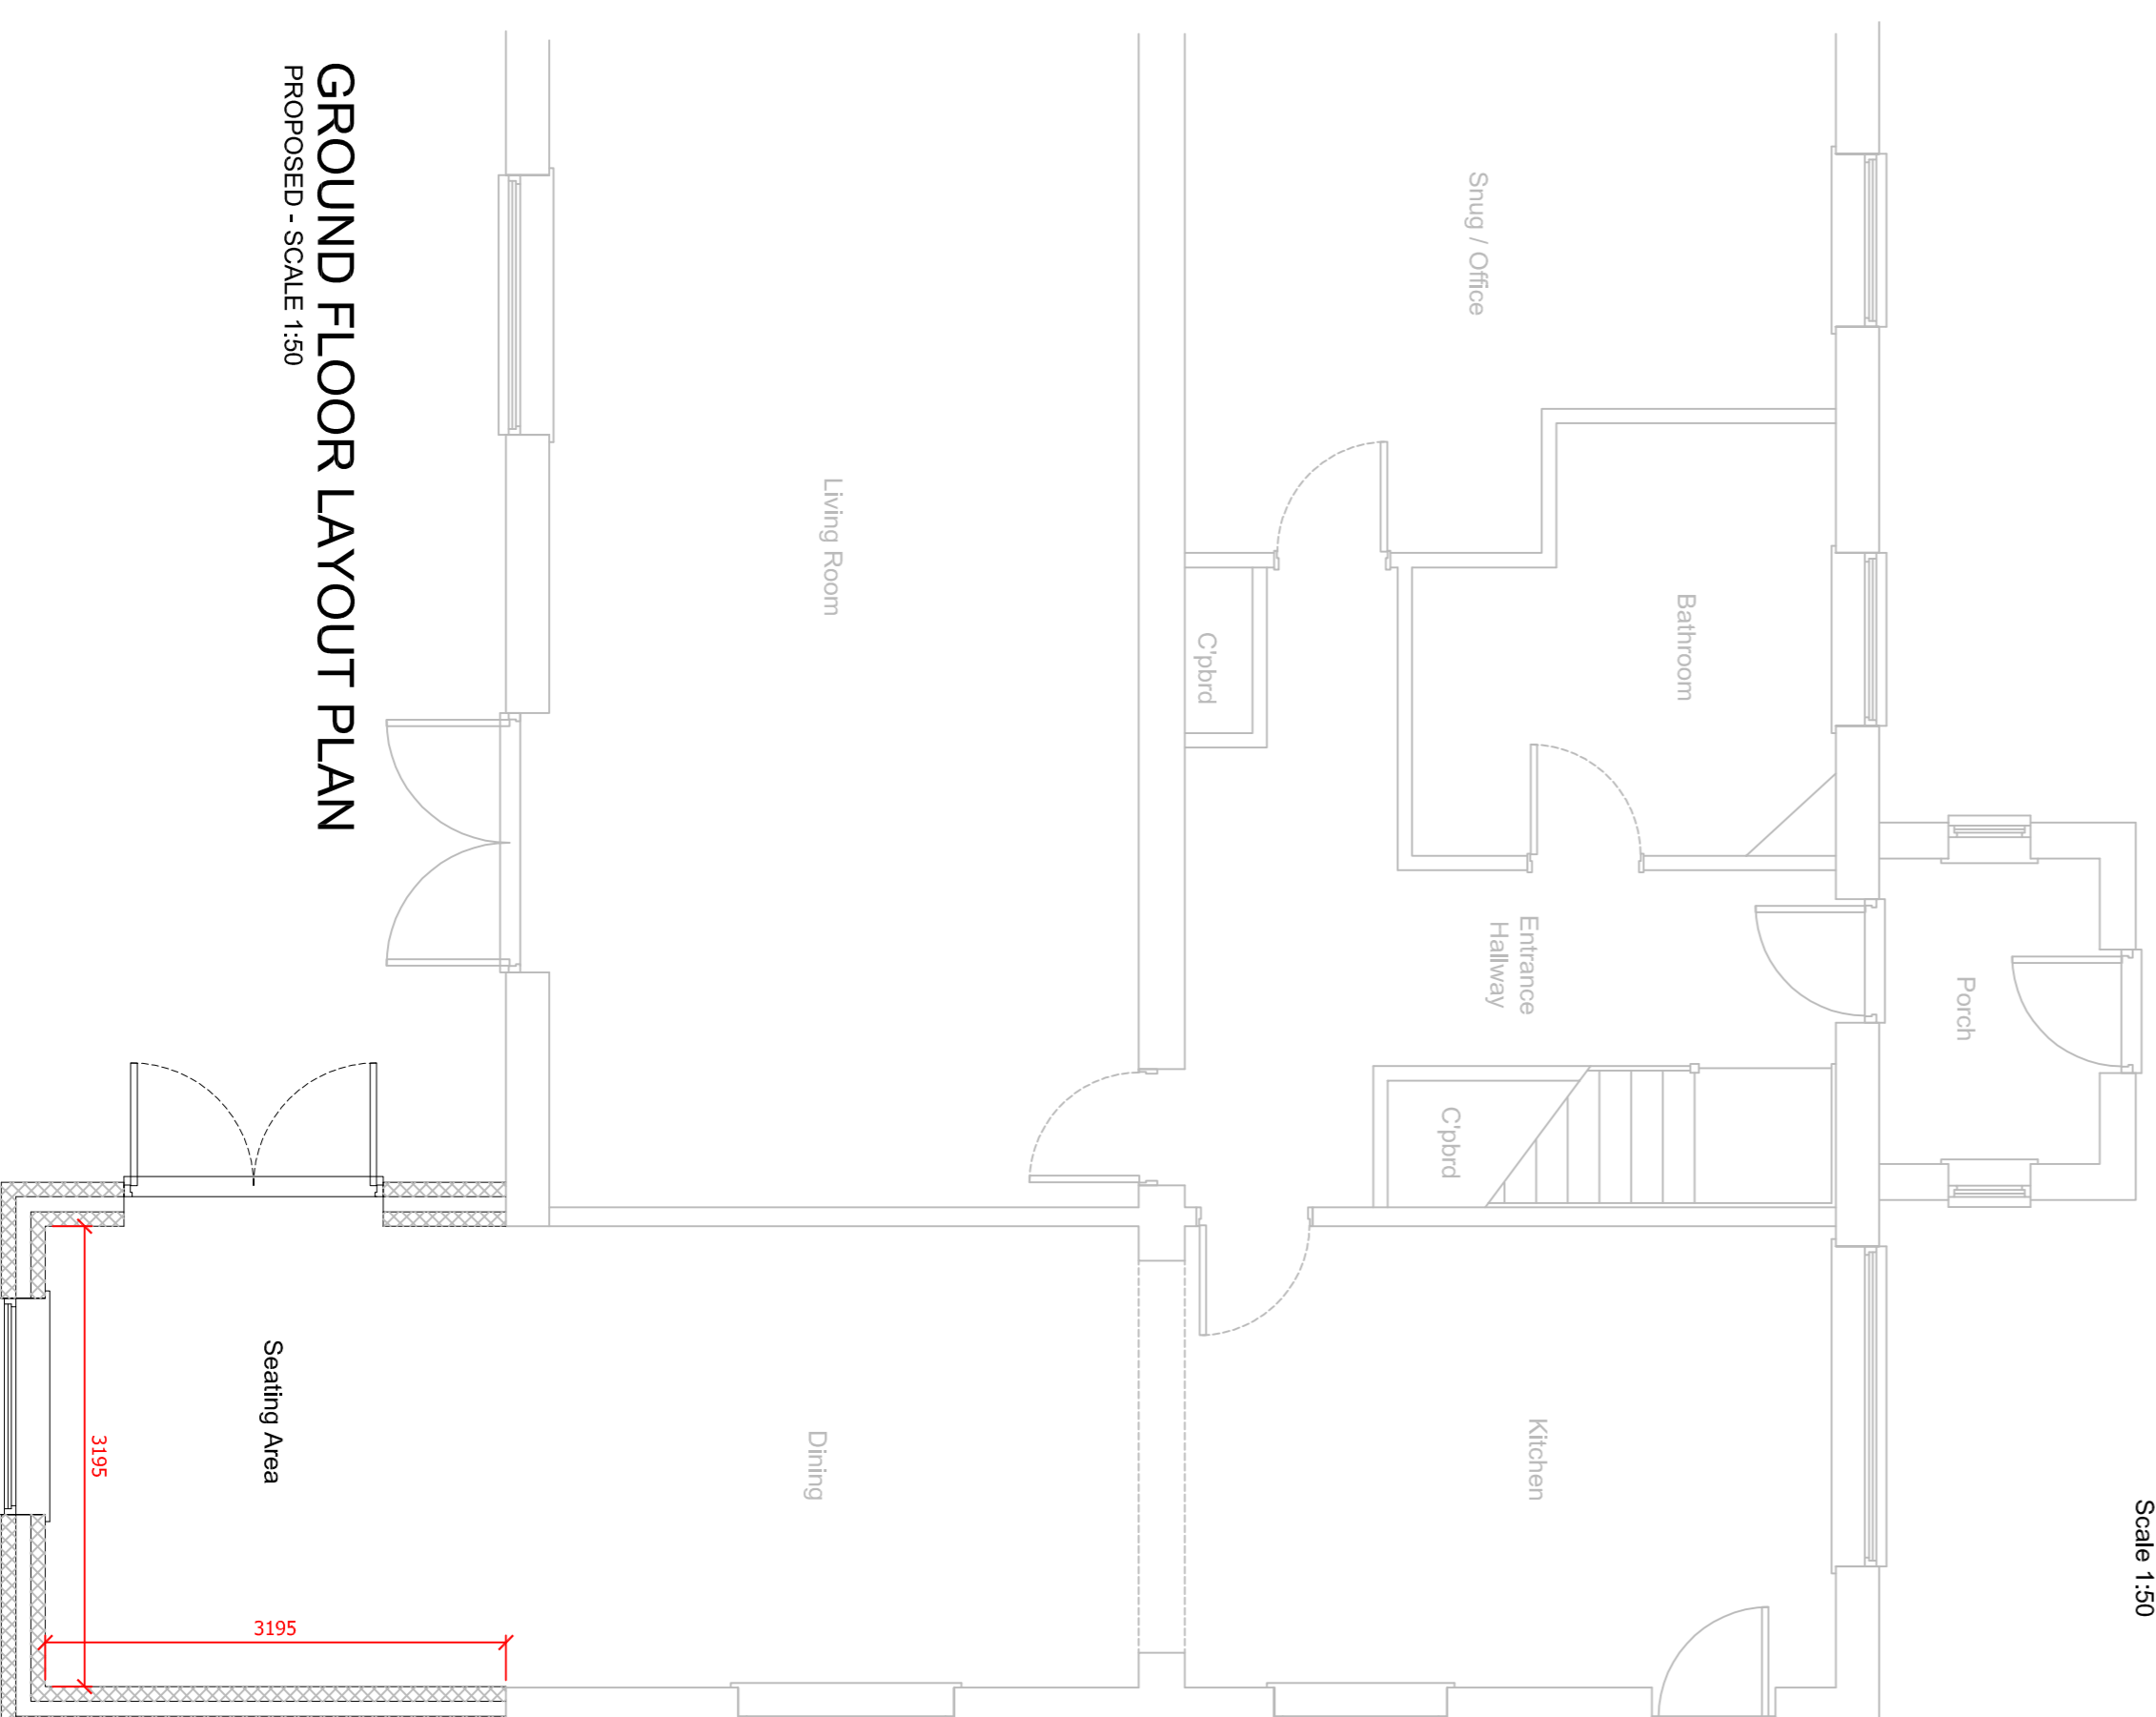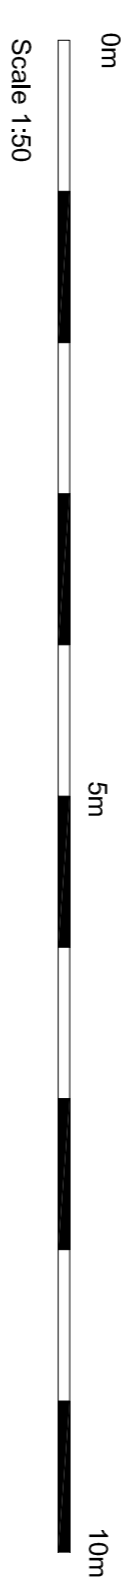

GROUND FLOOR LAYOUT PLAN
PROPOSED - SCALE 1:50



FIRST FLOOR LAYOUT PLAN
PROPOSED - SCALE 1:50

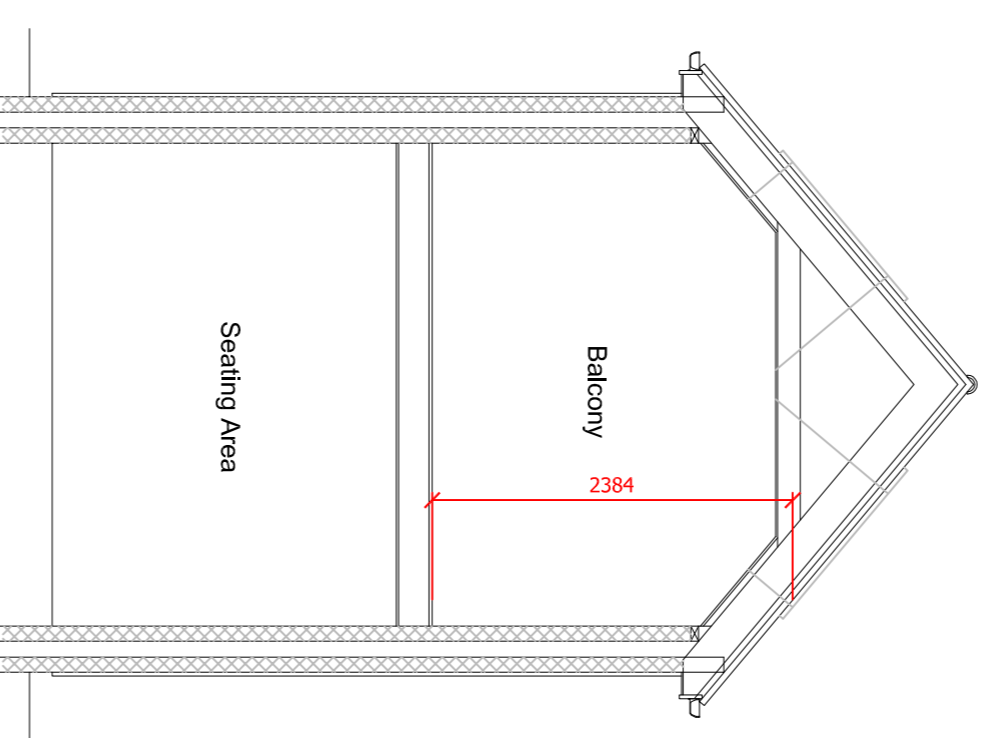

SECTION THROUGH EXTENSION
PROPOSED - SCALE 1:50

ALL DIMENSIONS & LEVELS TO BE CHECKED ON SITE AND ANY DISCREPANCIES NOTIFIED TO FRANK HILL & SON IMMEDIATELY. SCALED DIMENSIONS SHOULD NOT BE USED. CONTACT FRANK HILL & SON FOR ADDITIONAL DIMENSIONS.

FRANK HILL & SON
18 Market Place, Patrington, Hull, HU12 0RB
Telephone: (01964) 680631 • Fax: (01964) 681205
Email: design@frankhillandson.co.uk
frankhillandson.co.uk

COMMERCIAL AND RESIDENTIAL BUILDING DESIGN
TOWN PLANNING & BUILDING REGULATION APPLICATIONS

CLIENTS NAME
Mr & Mrs CHARLESWORTH

PROJECT ADDRESS
SOUTHVIEW FARM
SOUTHSIDE ROAD
HALSHAM
EAST YORKSHIRE
HU12 0BP

PROJECT DETAILS
2 STOREY EXTENSION TO A DWELLING
& ERECTION OF A GARAGE

EXTENSION PLANS AS PROPOSED

AMENDMENTS
2A (9.2.21) Amendment for client
DRAWING NO.
CHARLESWORTH 02 2021 2A

SCALE
1:50 @ A1

FRANK HILL & SON