






FRONT SOUTH ELEVATION
PROPOSED - SCALE 1:50

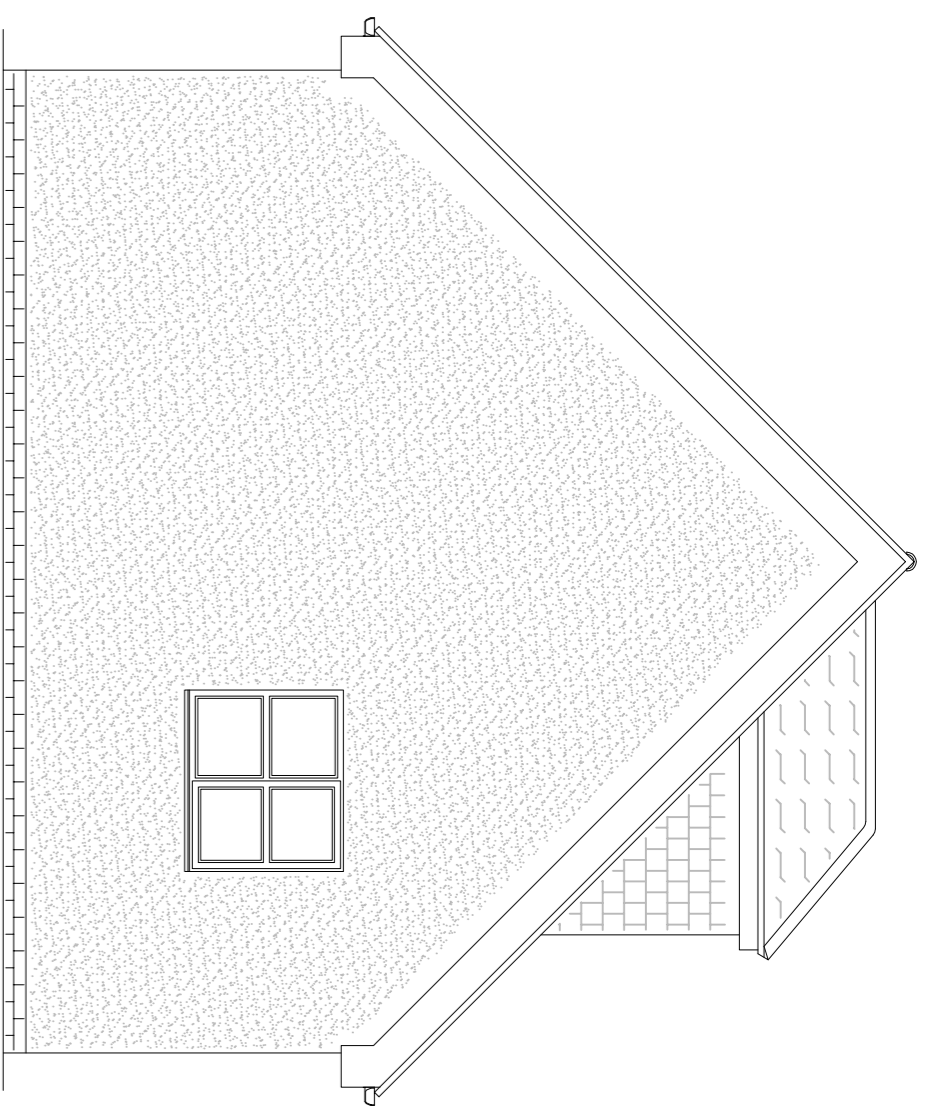


SIDE WEST ELEVATION
PROPOSED - SCALE 1:50

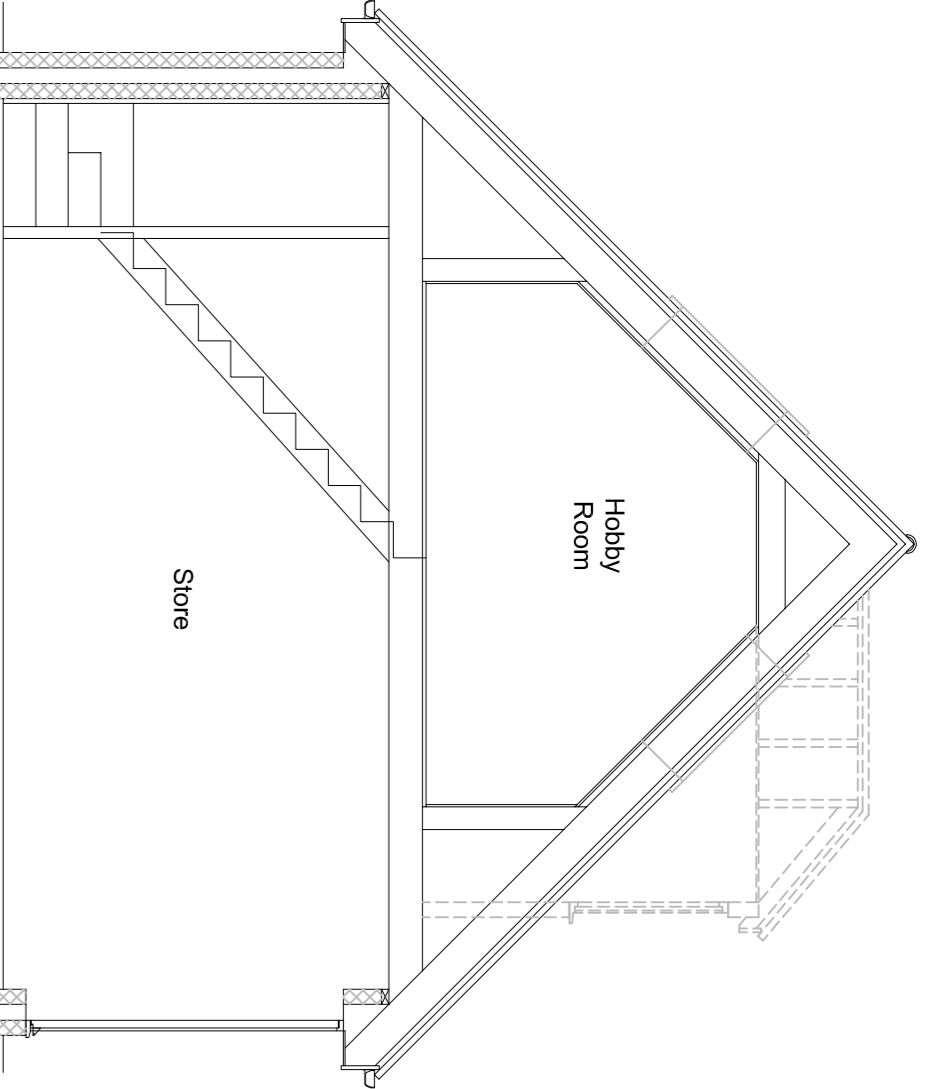


SECTION THROUGH
PROPOSED - SCALE 1:50

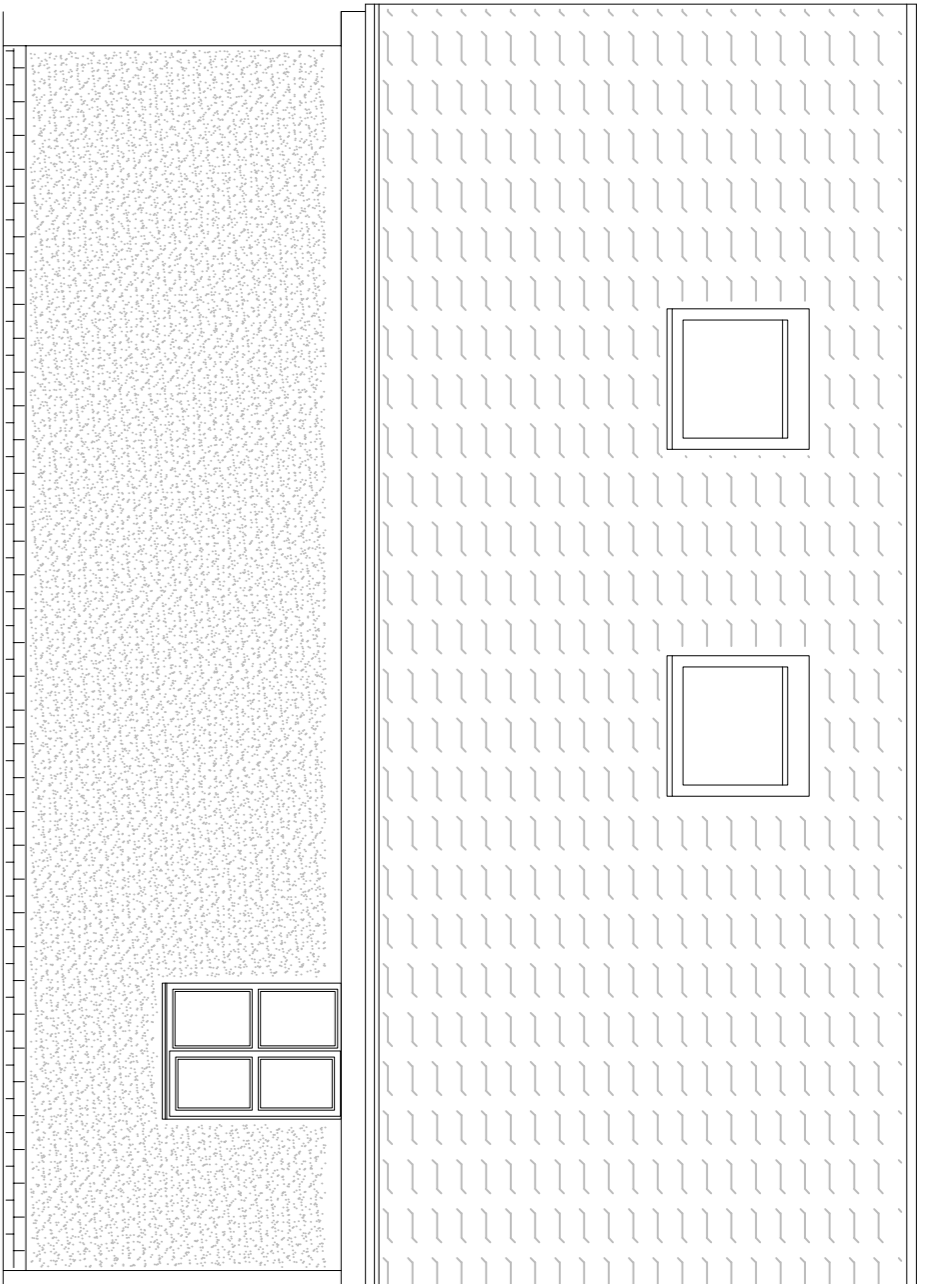


REAR NORTH ELEVATION
PROPOSED - SCALE 1:50

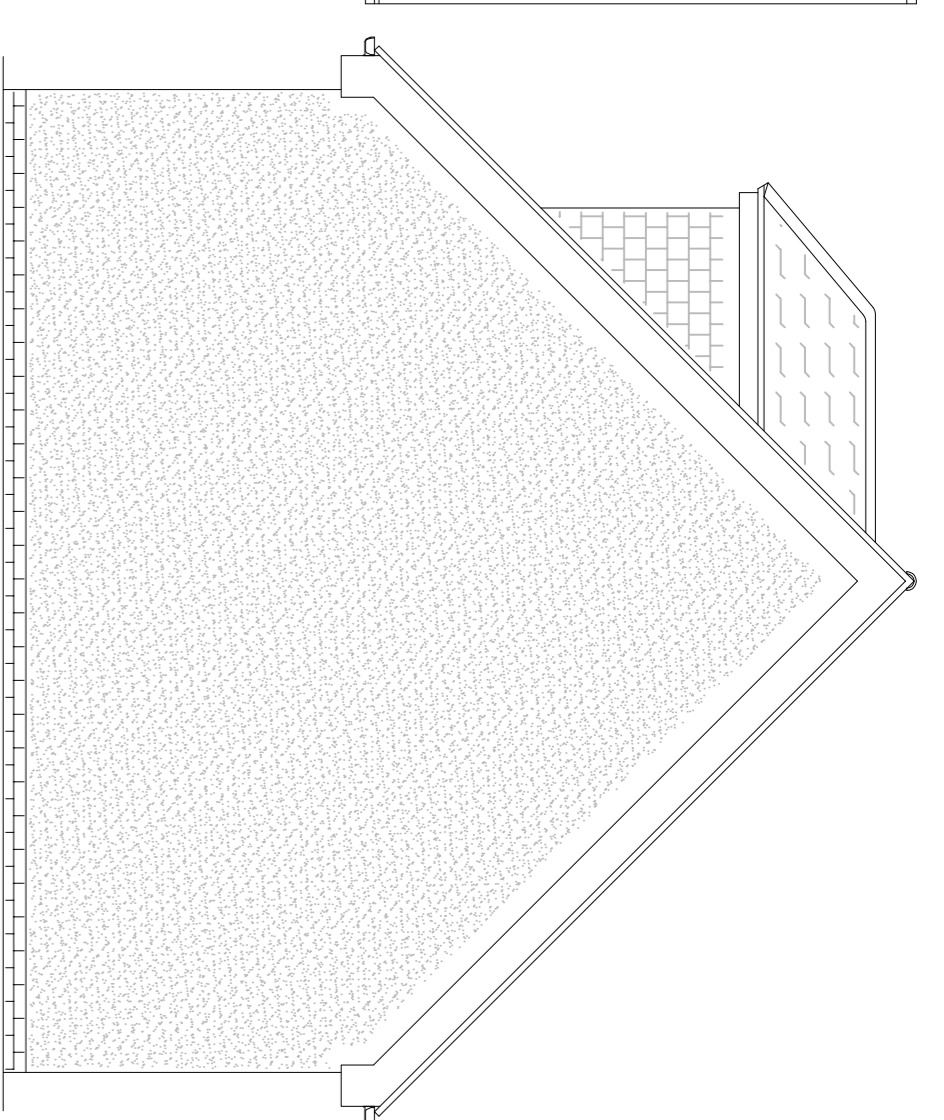


SIDE EAST ELEVATION
PROPOSED - SCALE 1:50

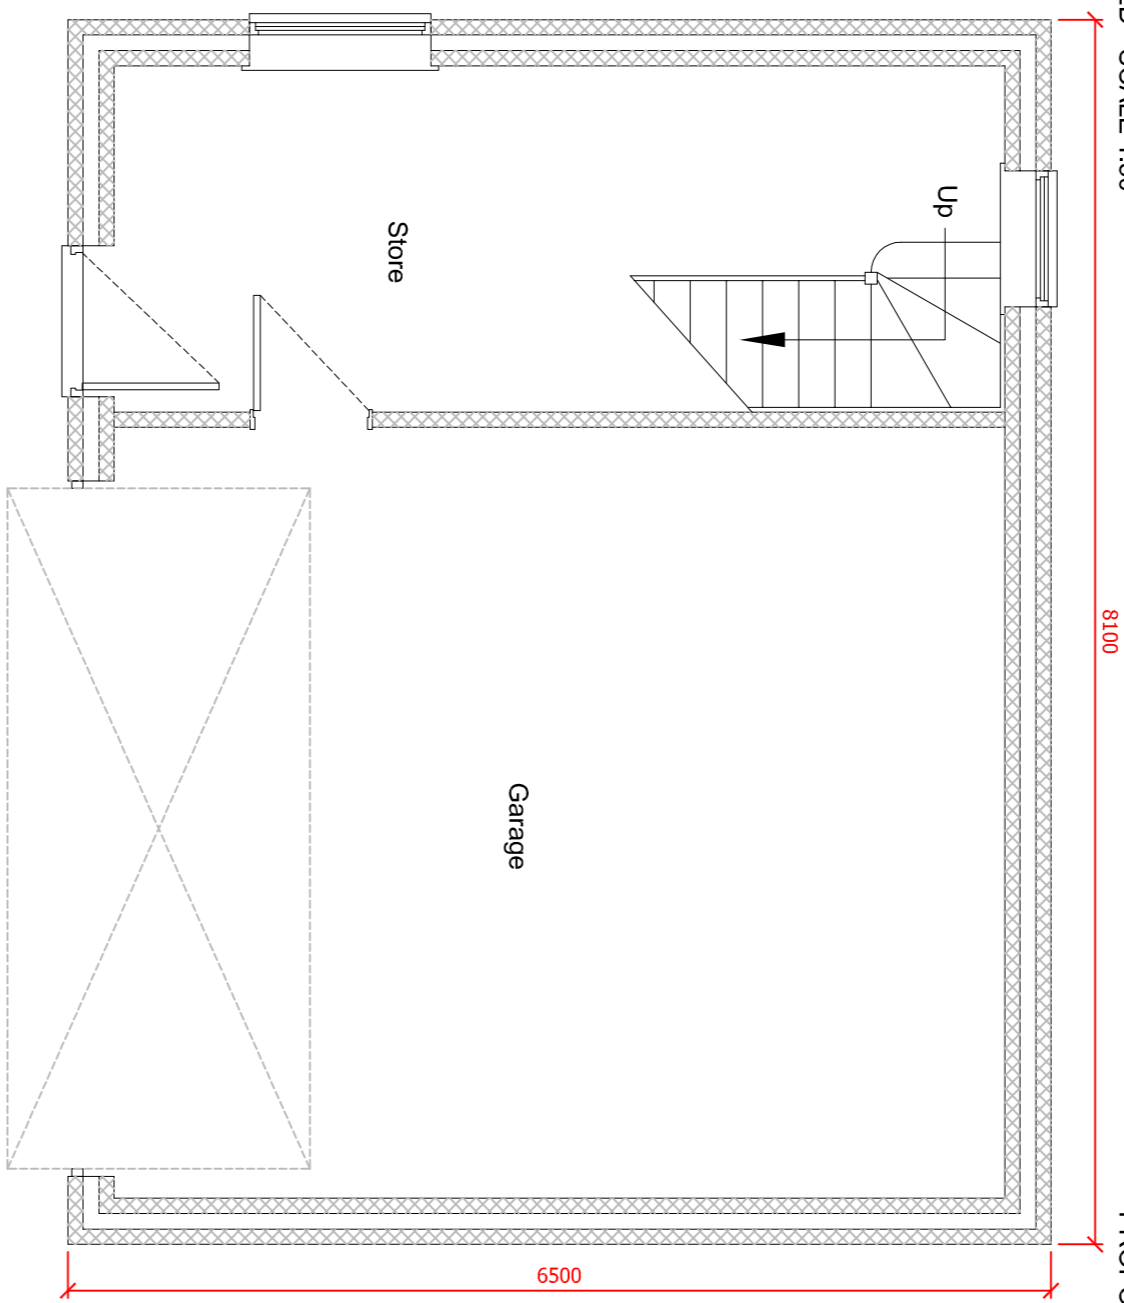


GROUND FLOOR LAYOUT PLAN
PROPOSED - SCALE 1:50

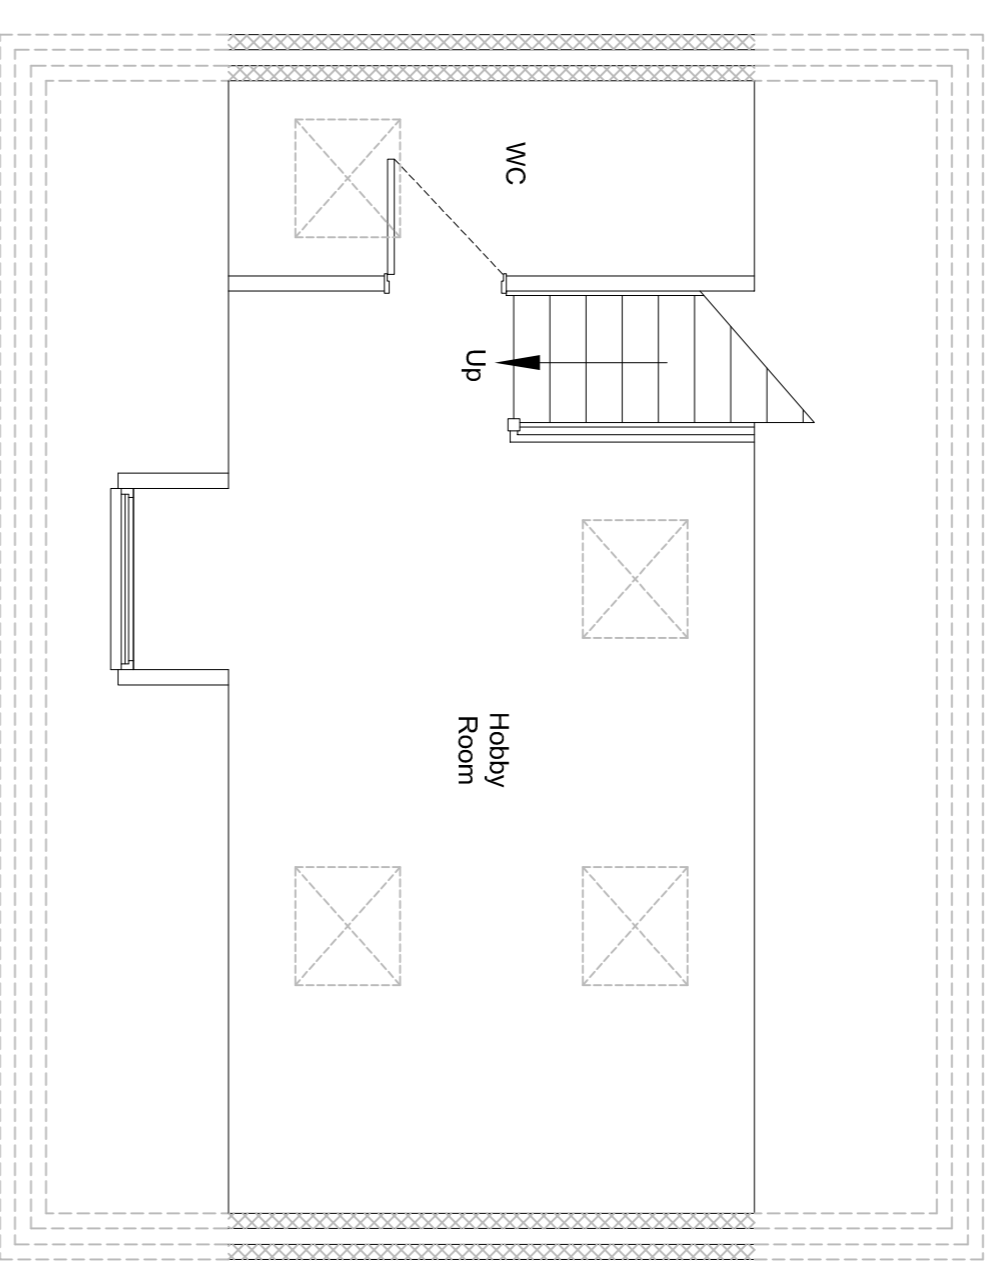


1ST FLOOR LAYOUT PLAN
PROPOSED - SCALE 1:50

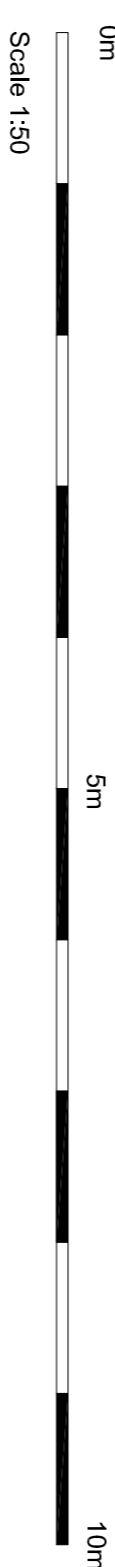

Scale 1:50

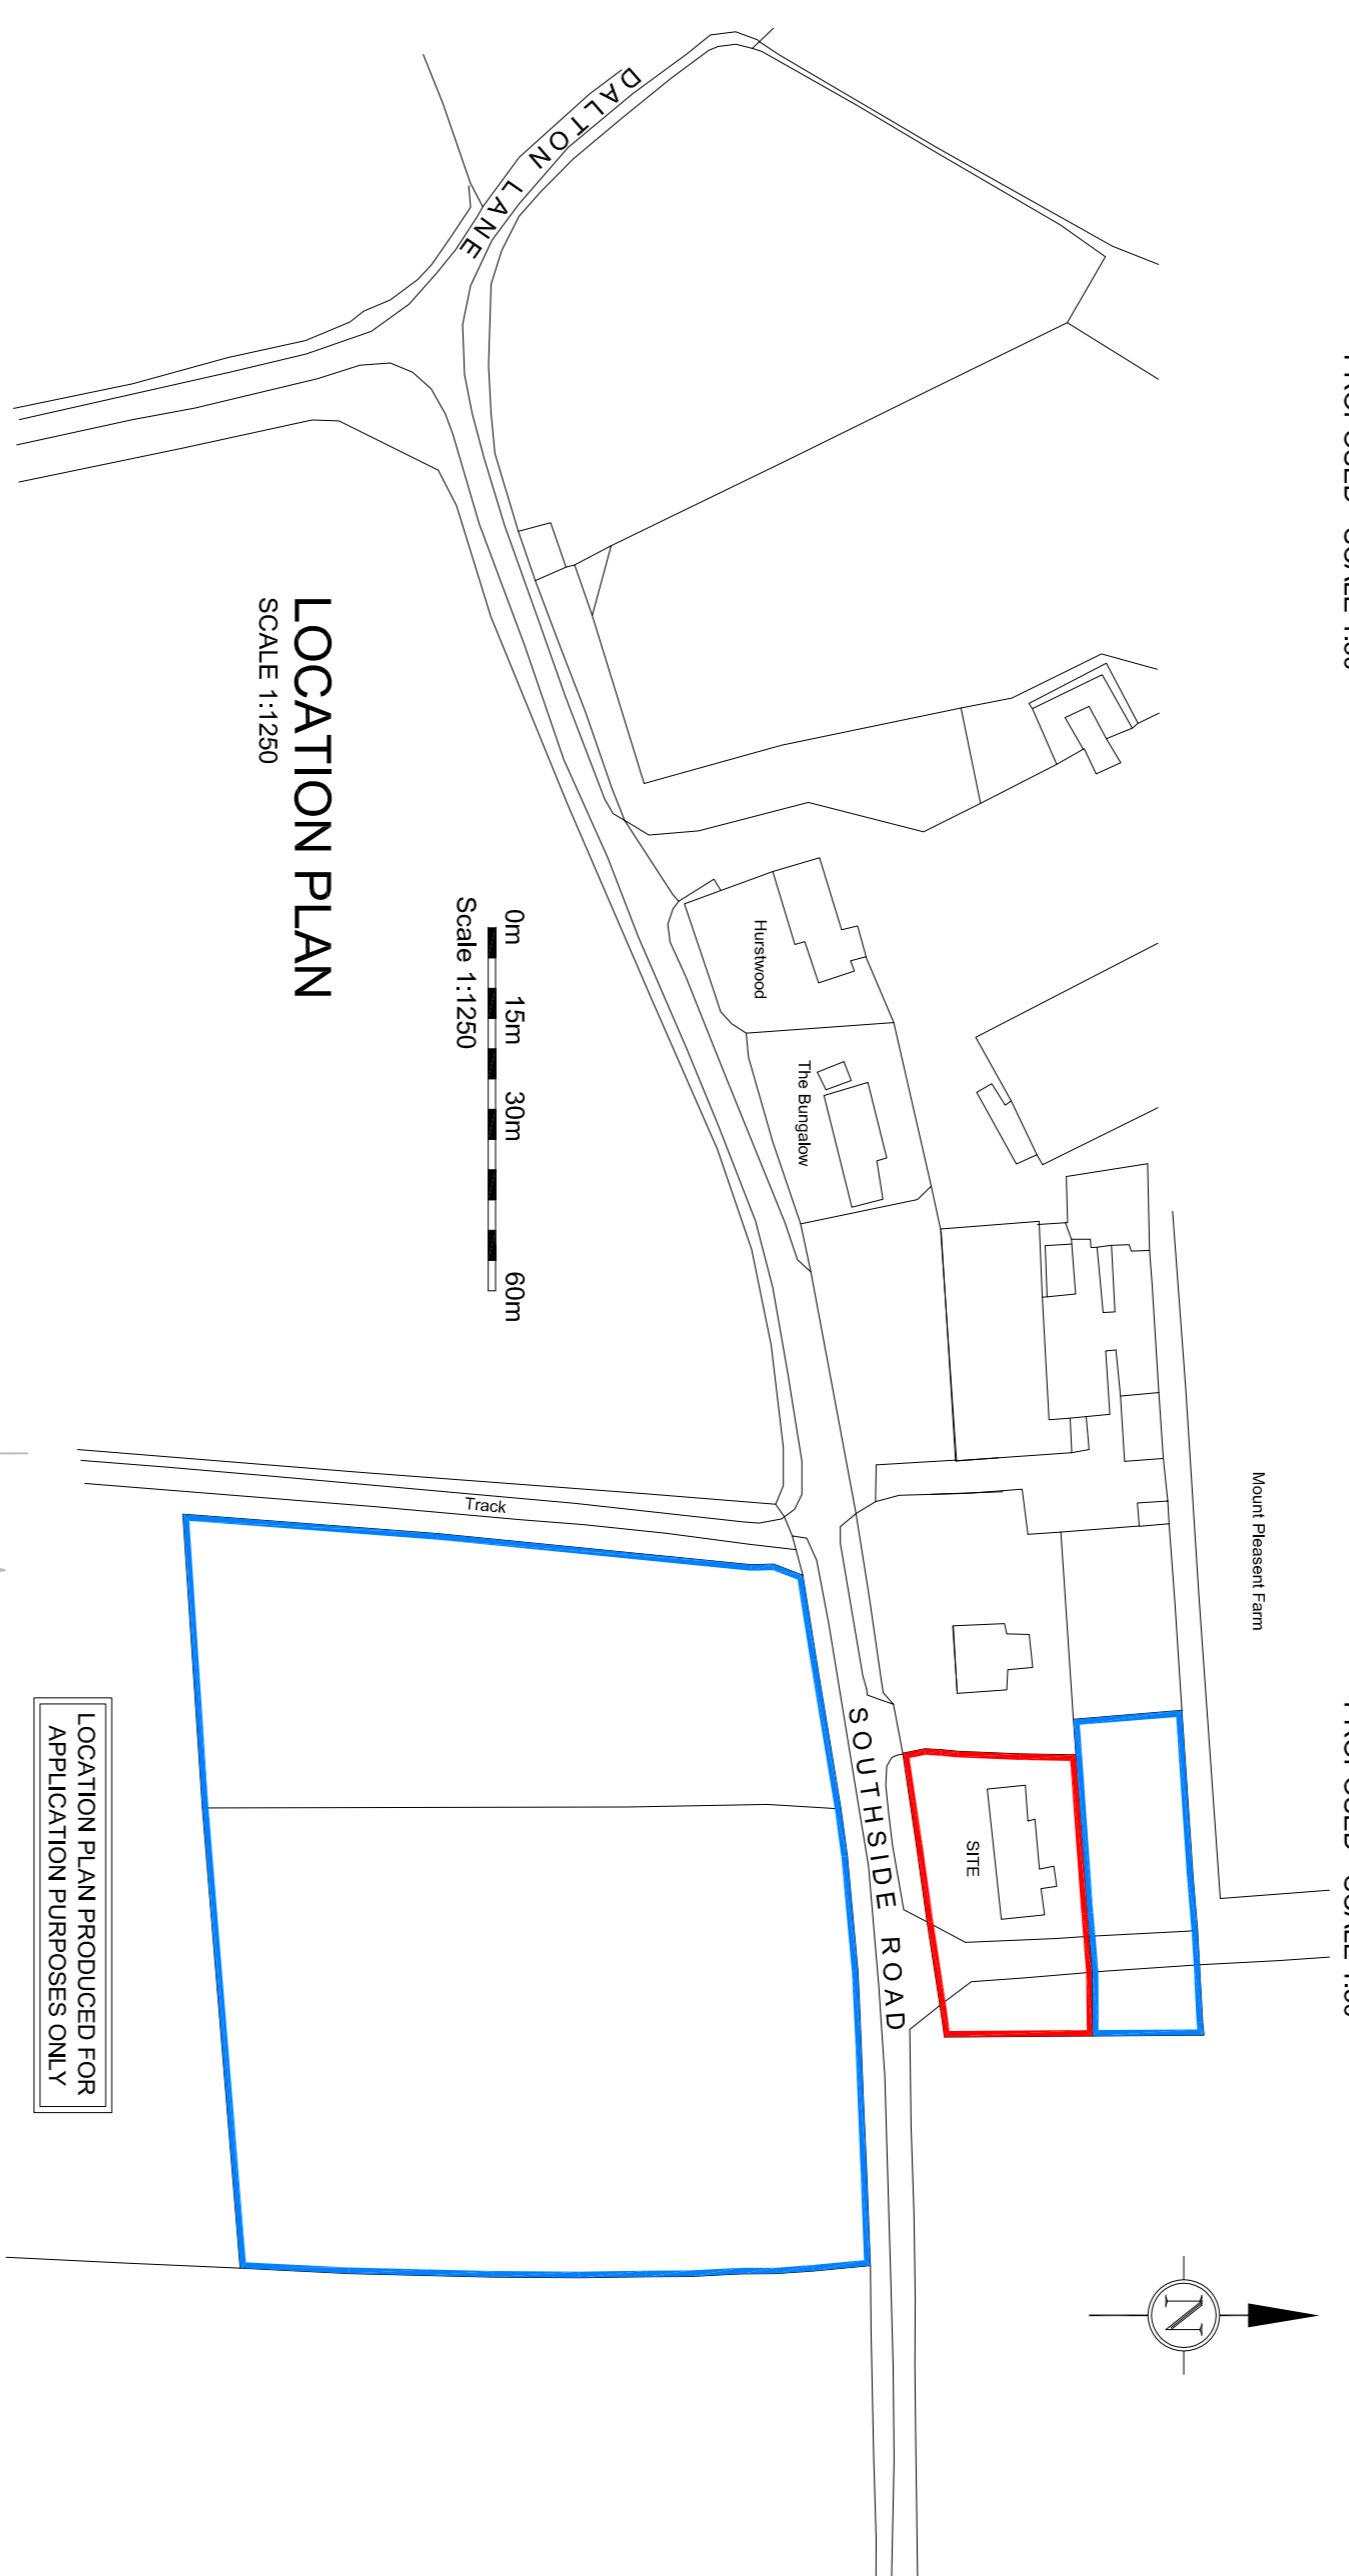


LOCATION PLAN
SCALE 1:1250

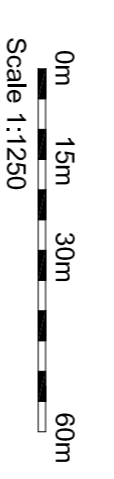

Scale 1:1250

LOCATION PLAN PRODUCED FOR APPLICATION PURPOSES ONLY

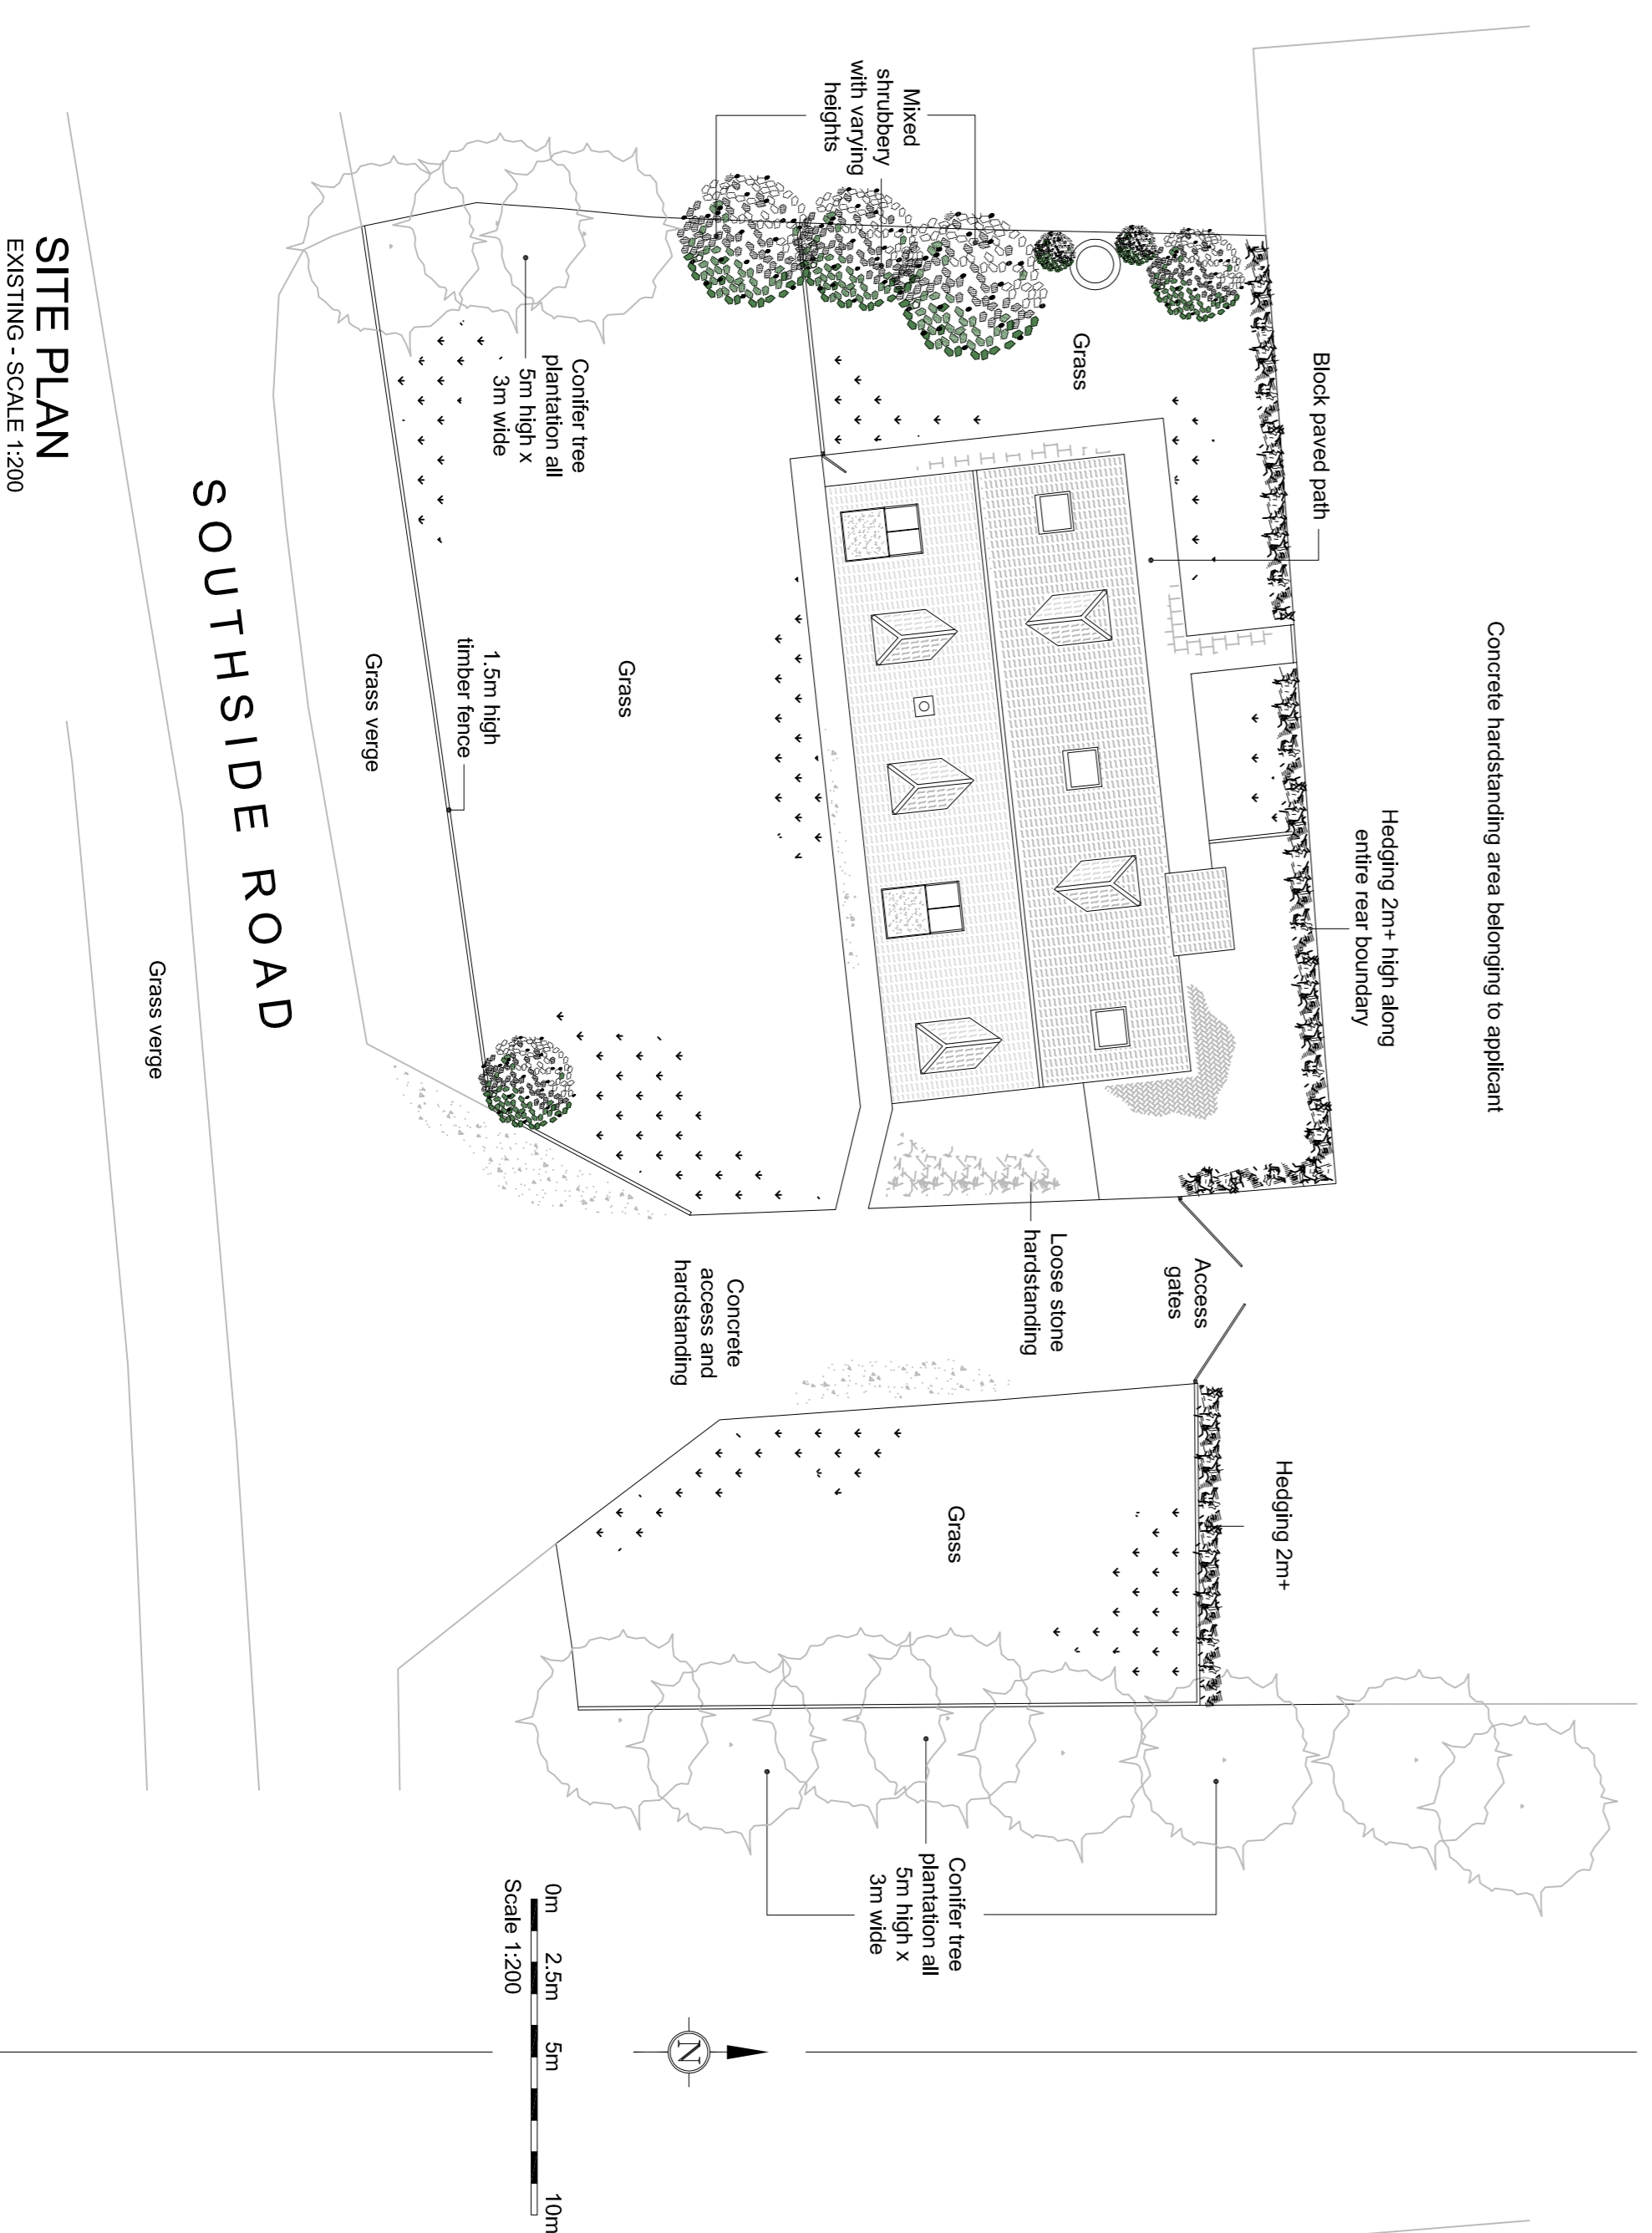

SITE PLAN
EXISTING - SCALE 1:200



SITE PLAN
PROPOSED - SCALE 1:200

ALL DIMENSIONS & LEVELS TO BE CHECKED ON SITE AND ANY DISCREPANCIES NOTIFIED TO FRANK HILL & SON IMMEDIATELY. SCALED DIMENSIONS SHOULD NOT BE USED. CONTACT FRANK HILL & SON FOR ADDITIONAL DIMENSIONS.

FRANK HILL & SON
18 Market Place, Ratington, Hull, HU12 0RB
Telephone: (01964) 660631 • Fax: (01964) 661205
Email: design@frankhillandson.co.uk
f r a n k h i l l a n d s o n . c o . u k

ARCHITECTURAL SERVICES

COMMERCIAL AND RESIDENTIAL BUILDING DESIGN
TOWN PLANNING & BUILDING REGULATION APPLICATIONS

CLIENTS NAME
Mr & Mrs CHARLESWORTH

PROJECT ADDRESS
SOUTHVIEW FARM
SOUTHSIDE ROAD
HALSHAM
EAST YORKSHIRE
HU12 0BP

PROJECT DETAILS
2 STOREY EXTENSION TO A DWELLING
& ERECTION OF A GARAGE

GARAGE PLANS AS PROPOSED
SITE PLANS AS EXISTING & PROPOSED
AND SITE LOCATION PLAN

AMENDMENTS
3A (9.2.21) Amendment for client
CHARLESWORTH 02 2021 3B
3B (3.3.21) Amendment for DC

DRAWING NO.
SCALE
1:50, 1:200 & 1:1250 @ A1

FRANK HILL & SON