

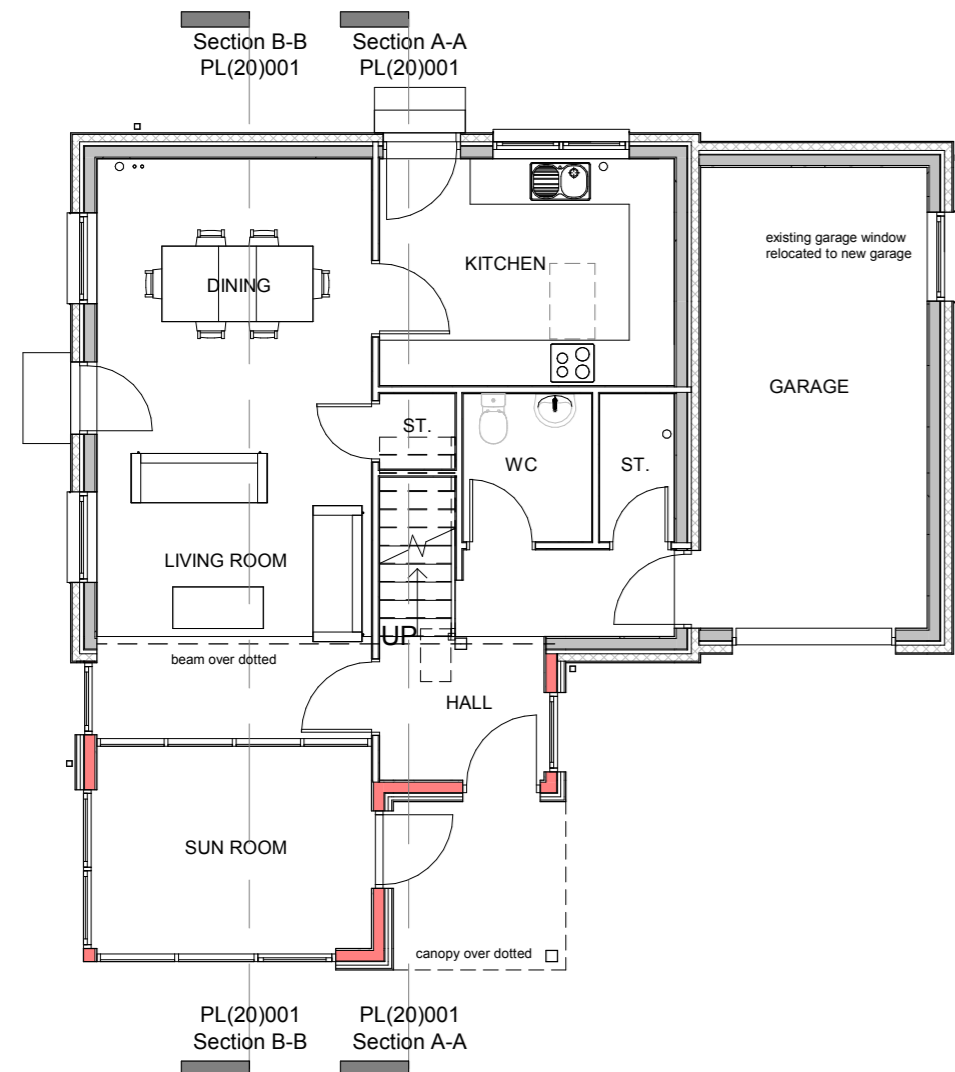



ALL DIMENSIONS TO BE CHECKED ON SITE
DO NOT SCALE FROM THIS DRAWING.
USE FIGURED DIMENSIONS ONLY.
IF IN DOUBT ASK
THIS DRAWING IS THE COPYRIGHT OF CRGP LTD. AND
SHOULD NOT BE REPRODUCED IN ANY FORMAT WITHOUT
PRIOR APPROVAL.

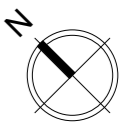


Ground Floor Plan
1 : 100

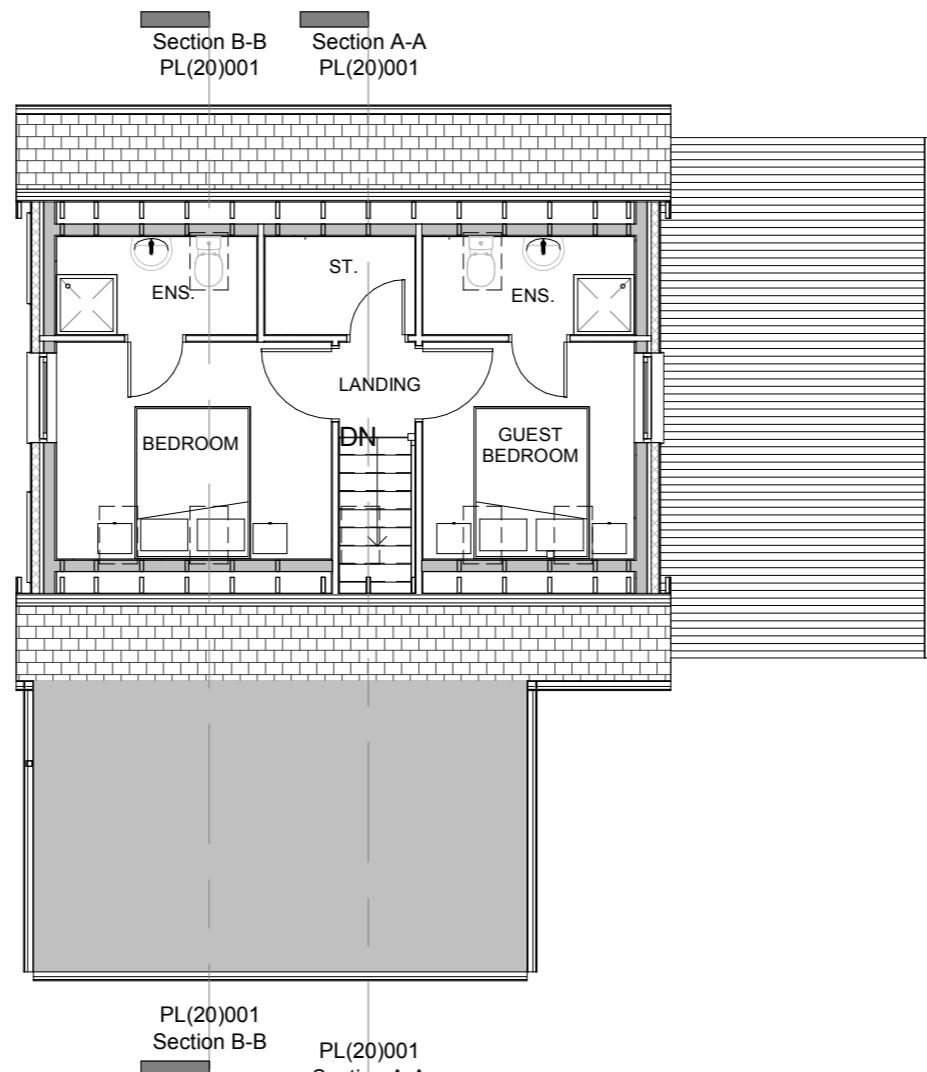


First Floor Plan
1 : 100

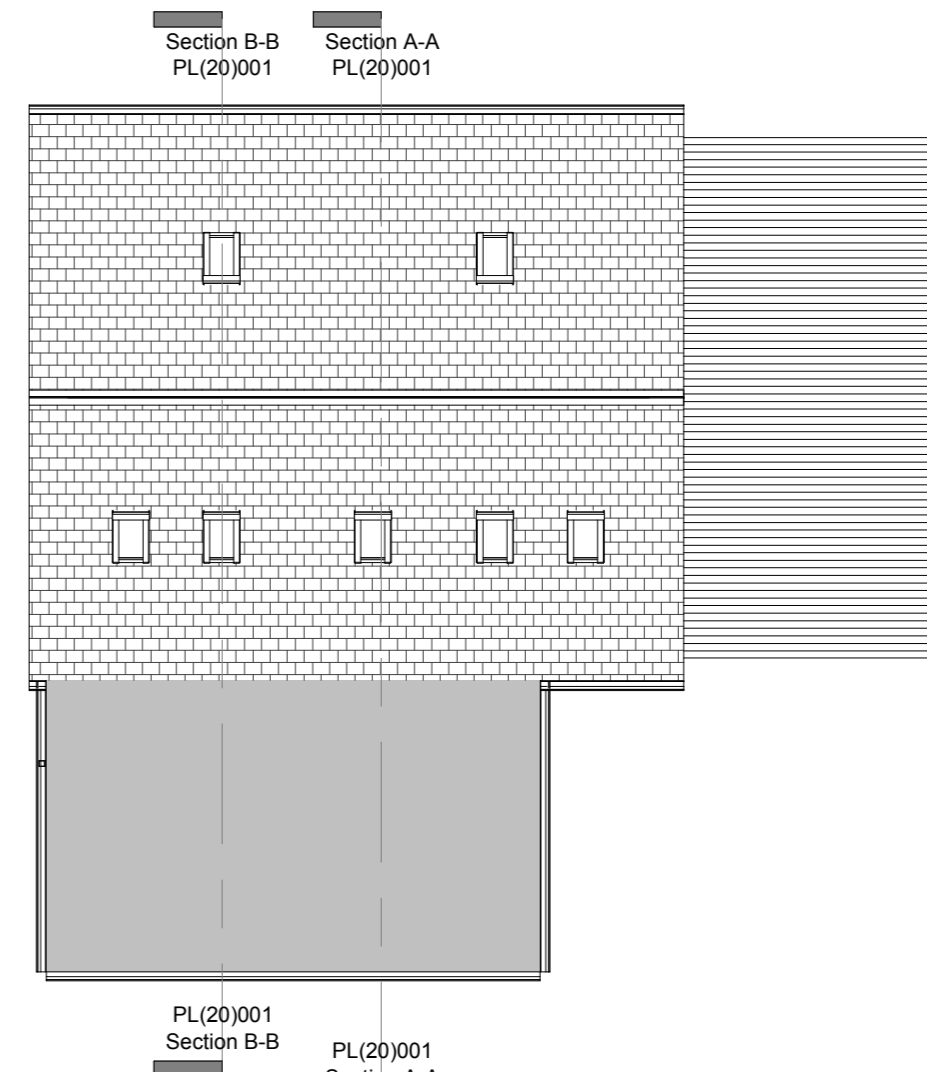


Roof Plan
1 : 100

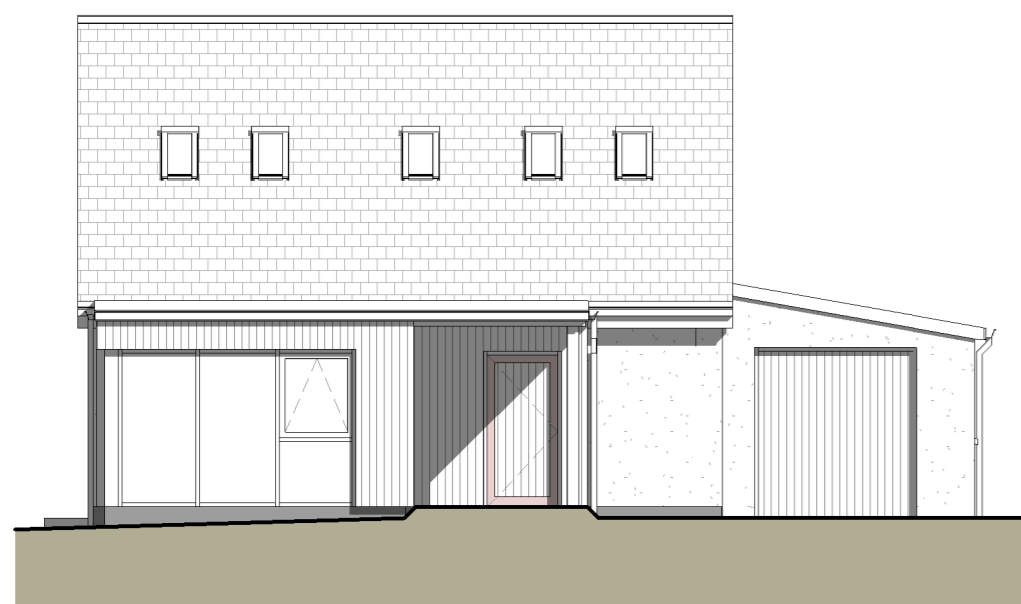


South West Elevation
1 : 100

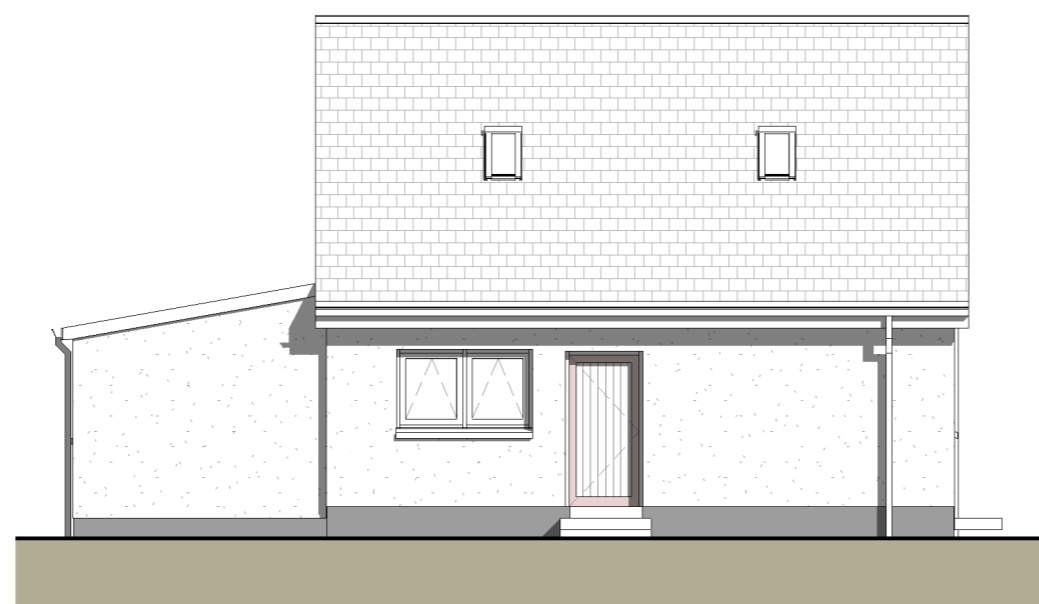


North East Elevation
1 : 100

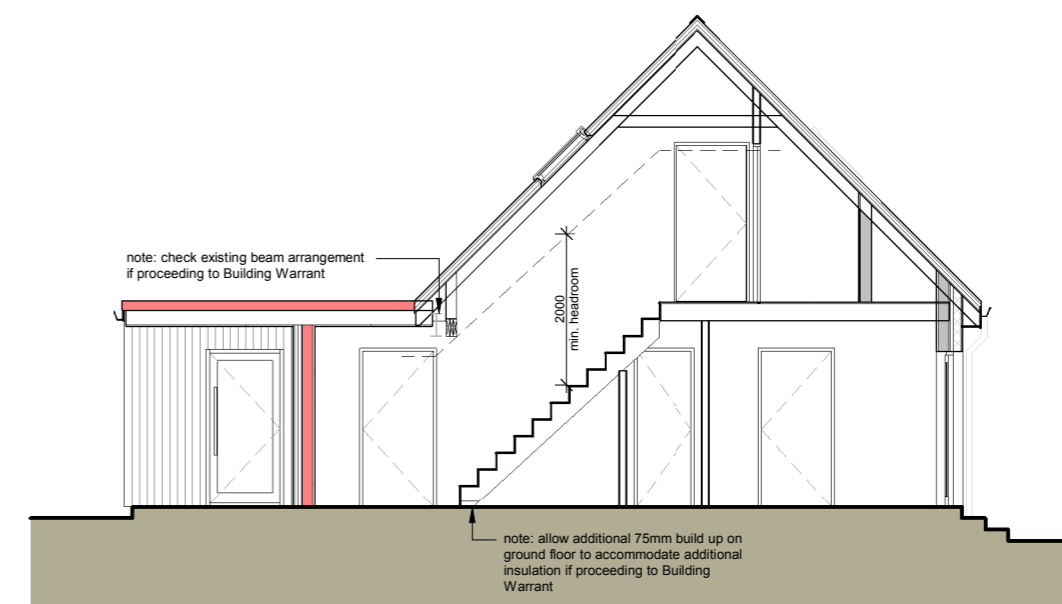


Section A-A
1 : 100

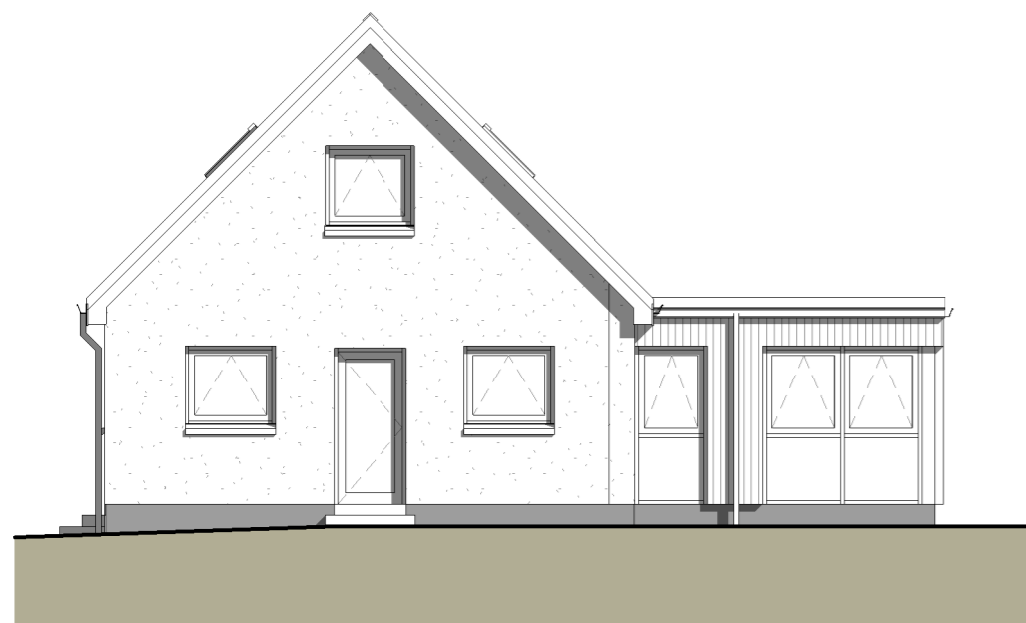

North West Elevation
1 : 100

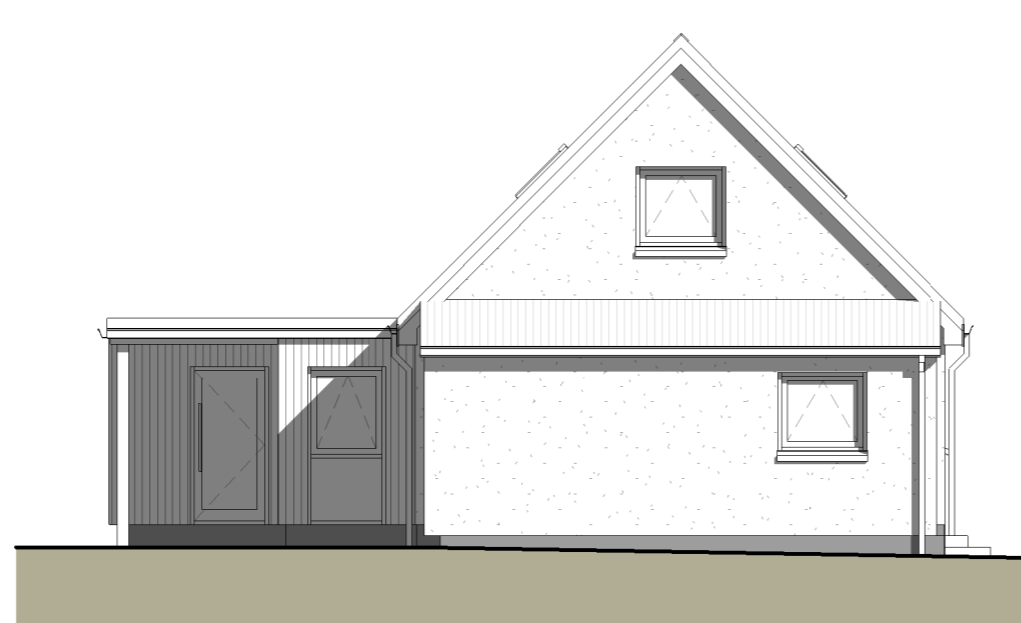


South East Elevation
1 : 100

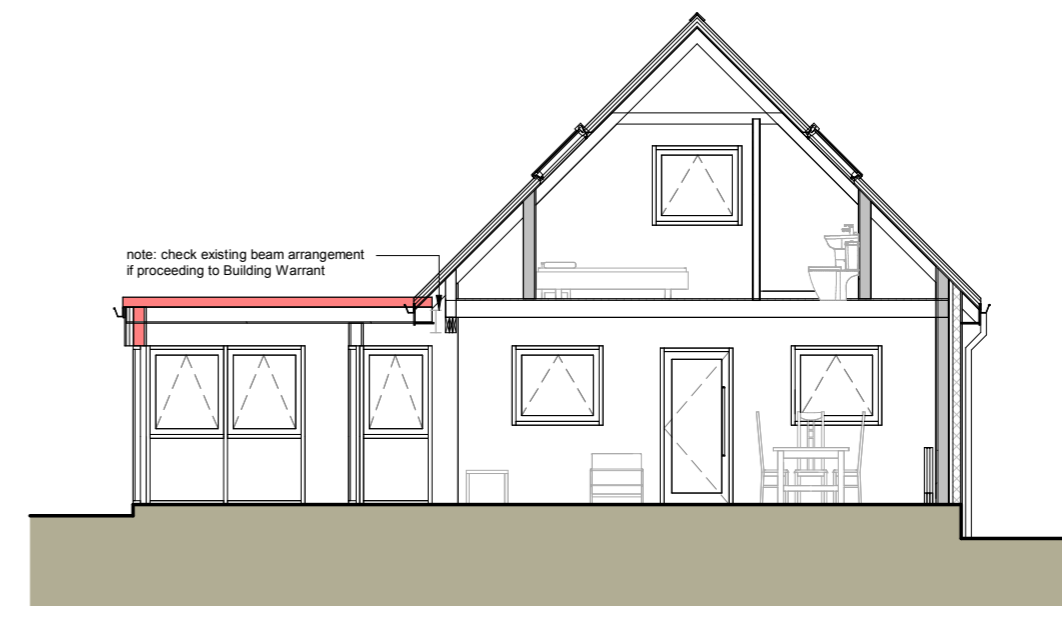

Section B-B
1 : 100

PROPOSED MATERIALS:

ROOF:	DARK GREY SINGLE PLY MEMBRANE
WALLS:	MARLEY ETERNIT CEDRAL CLADDING (COLOUR TBC)
WINDOWS:	WHITE ALUCALD
DOORS:	WHITE ALUCALD
RAINWATER GOODS:	TO MATCH EXISTING BUILDING
NEW GARAGE ROOF:	PROFILED METAL SHEETING
NEW GARAGE WALLS:	RENDER TO MATCH EXISTING

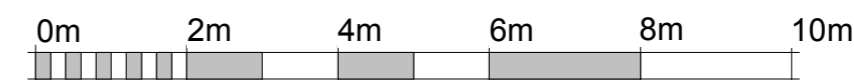

VISUAL SCALE 1:100 @ A2

B	18/02/21	Attached garage added. Elevations added to drawing sheet.	
A	-	Original - First Issue	
Rev	Date	Description	By

CRGP Limited
Unit 9 The Green House
Beechwood Business Park
Inverness IV2 3BL

also in Glasgow

crgp

Tel: 01463 718200
Fax: 01463 716222
web: www.crgp.co.uk

Architecture Building Surveying Project Management Quantity Surveying

CLIENT
Mr. & Mrs. Fullerton

PROJECT
Conversion of Domestic Garage to Dwelling House
Lumag, Balloch

DRG. TITLE
Proposed Plans, Elevations & Sections

STATUS **PLANNING**

DRAWN AW(INV) SCALE 1 : 100

CHECKED Checker ORIGINAL A2

JOB NO. 9395 DATE Feb. 2021

DRG. NO. -REV.
9395-PL(20)001-B