


Non Material Amendment (DRG No Ref NMA 4SW Rev A)


4 Sparrow Walk, Watford WD25 0RB

All works to comply with current building regulations and codes of practice

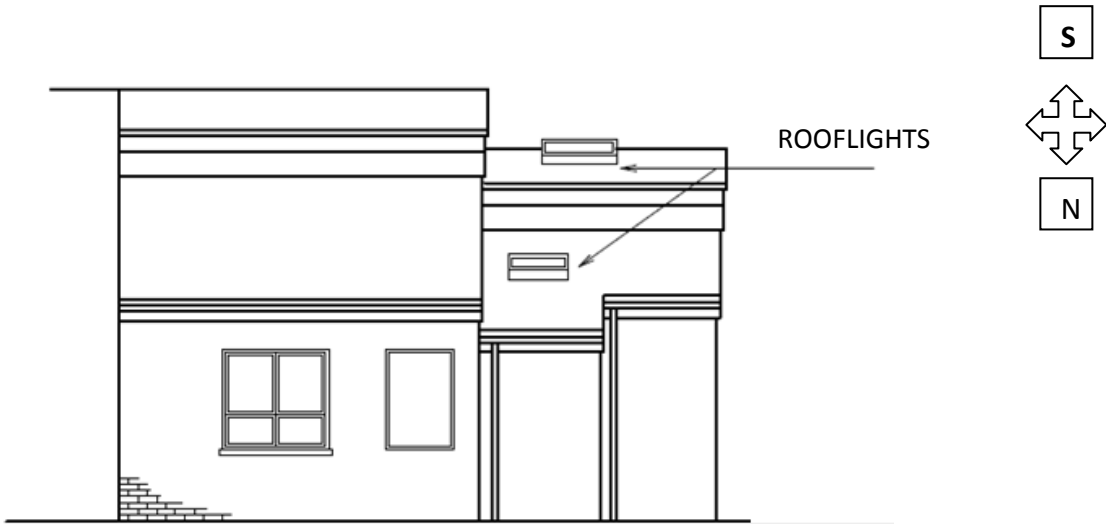


PROPOSED FRONT ELEVATION

SCALE 1:100

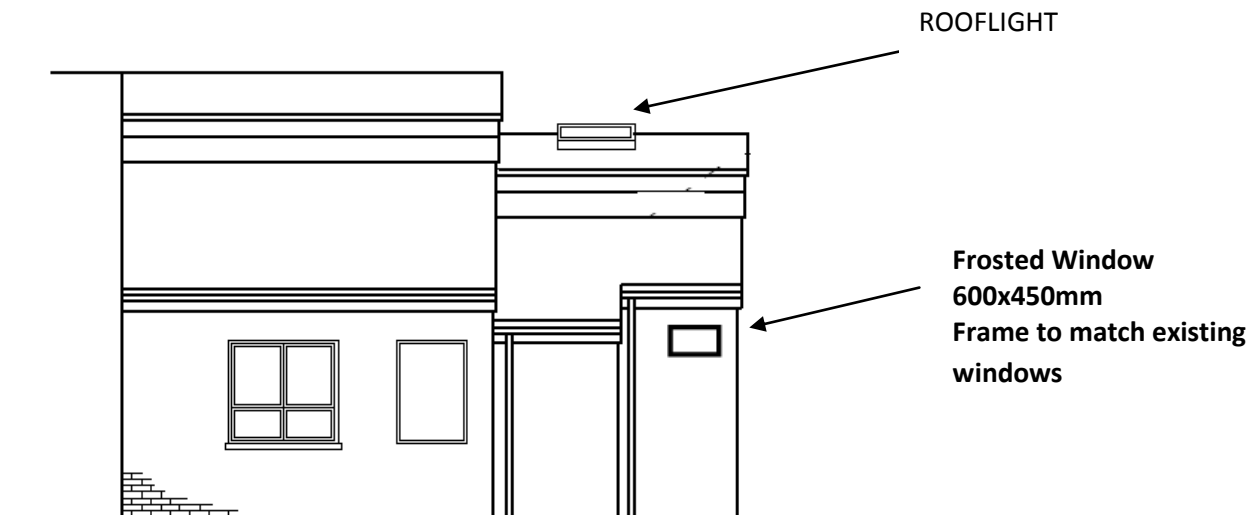

AMENDED FRONT ELEVATION

SCALE 1:100

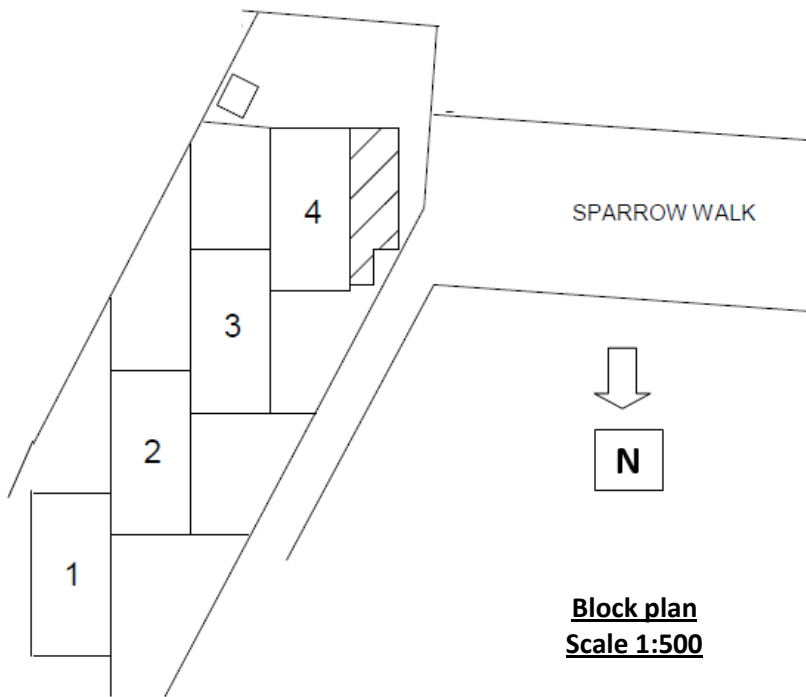

Block plan
Scale 1:500