

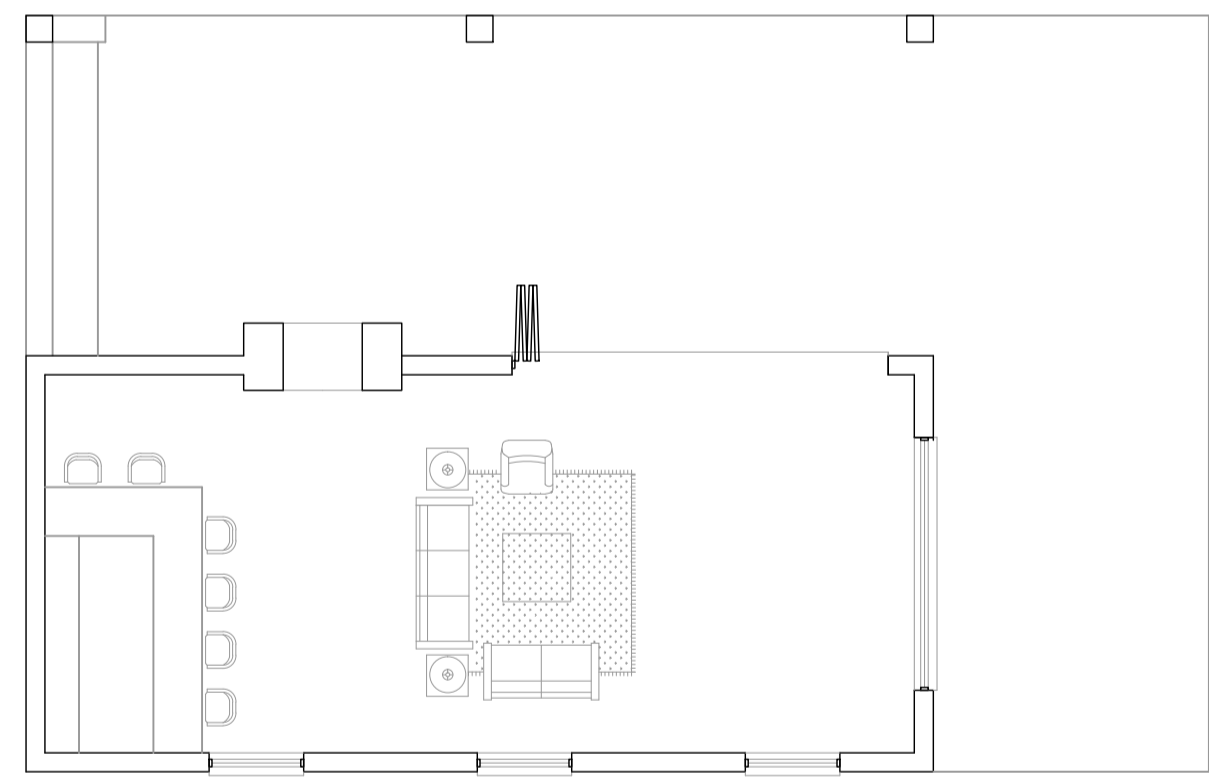


The content of this drawing is subject to the provision of the Copyright Act 1956.
 Work to figured dimensions only. Site dimensions are to be checked before work is started.
 Any discrepancy whatsoever between any information contained on this drawing and any
 other document or drawing must be drawn to the attention of the Architect by the contractor
 before the work is executed.
 IF IN DOUBT ASK IMMEDIATELY.

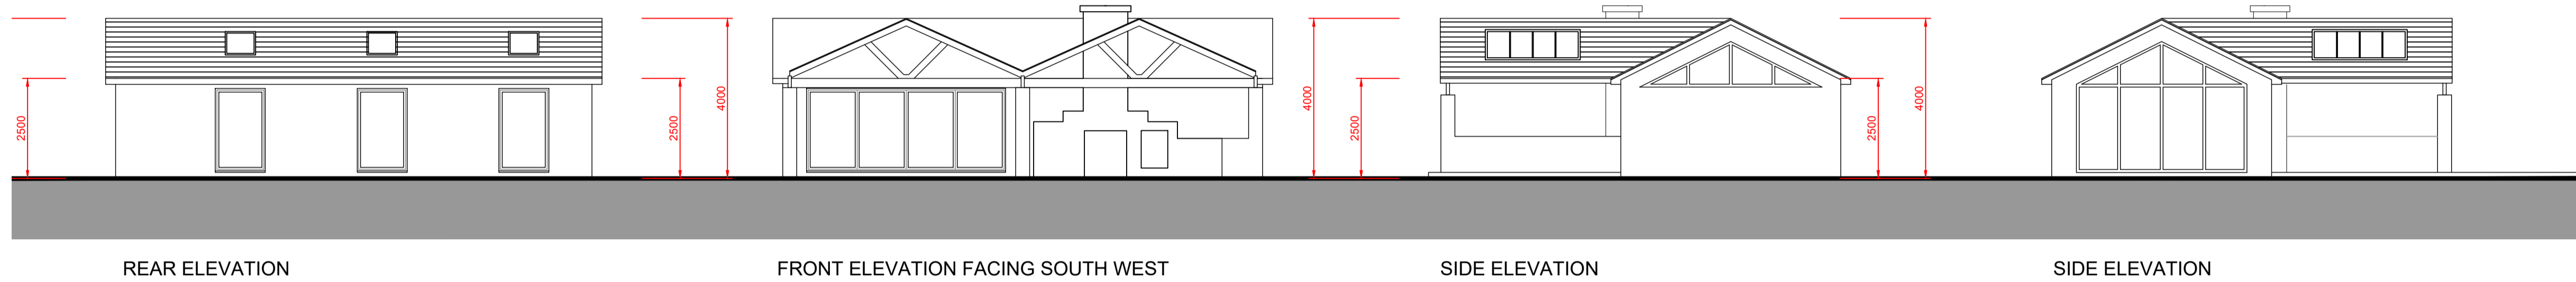

FLOOR PLAN

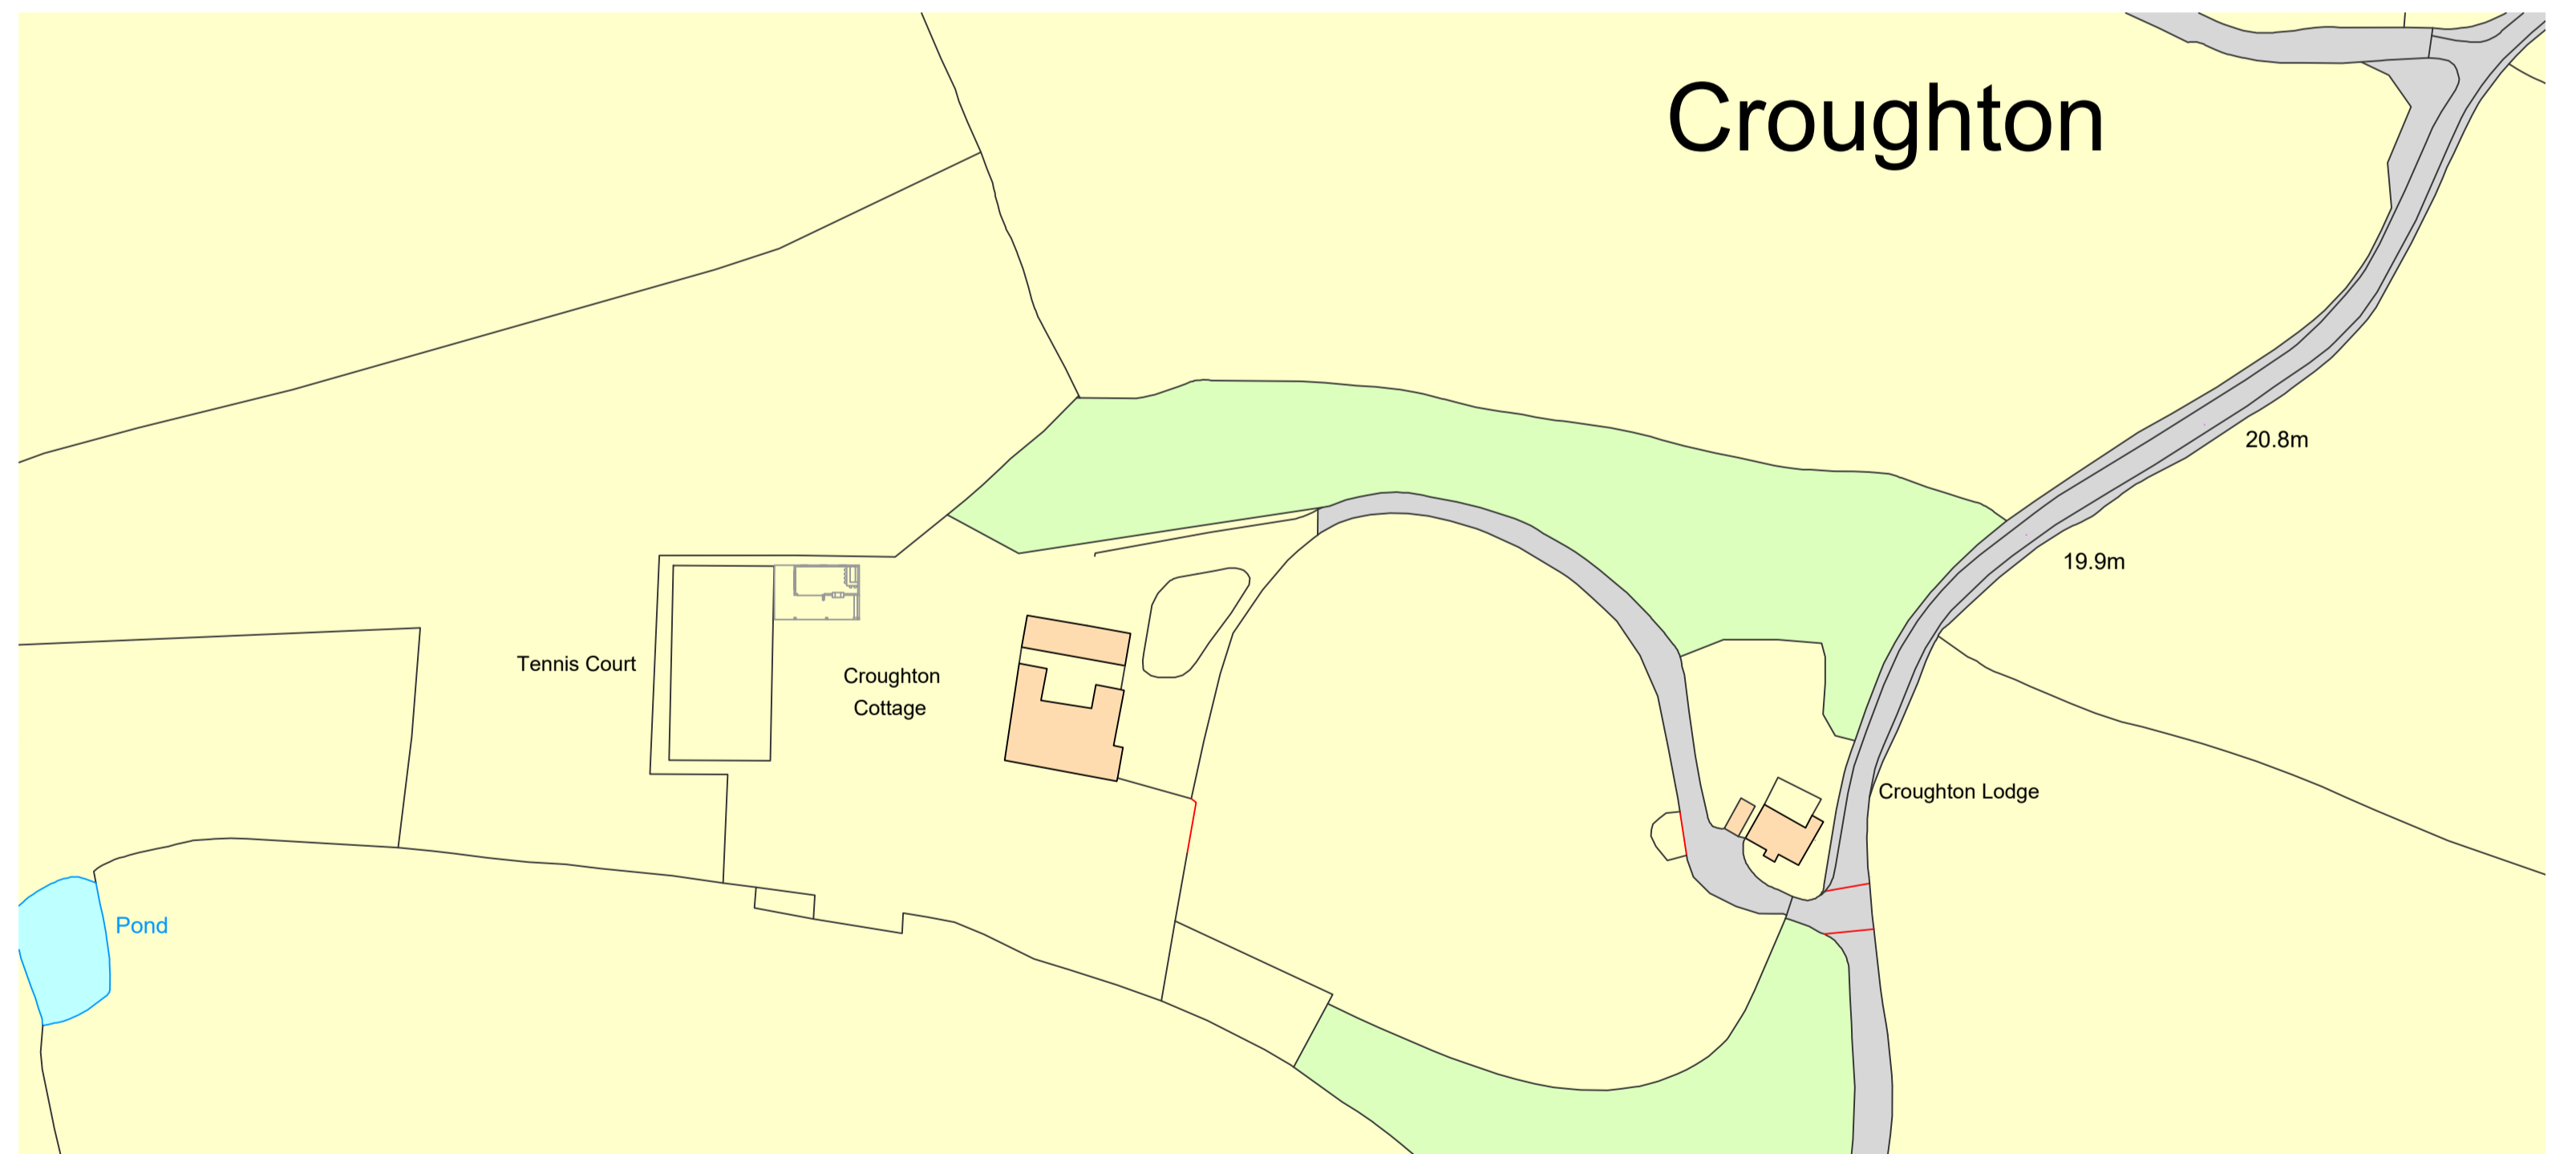

SITE PLAN

willacy horsewood architects

client
 MR & MRS NEIL HASSALL

job
 PROPOSED OUTBUILDINGS AT CROUGHTON HOUSE
 CROUGHTON ROAD, CROUGHTON, CHESTER CH2 4DA

title
 PROPOSED PAVILLION SKETCH GA

scale	date	job no.	drawing no.	rev
1:100	04 FEB'21	MSW088	PV01	

■ pemnon house 76, hoole road, hoole, chester CH2 6NL ■
www.willacyhorsewood.co.uk
 Tel: 01244 853891 07973 322 953 E-Mail: mark@willacyhorsewood.co.uk