



DO NOT SCALE FROM DRAWING

Revision  
1  
2  
3  
4  
5  
6  
7  
8  
9  
10  
DRAWING No. A020/293/S/02

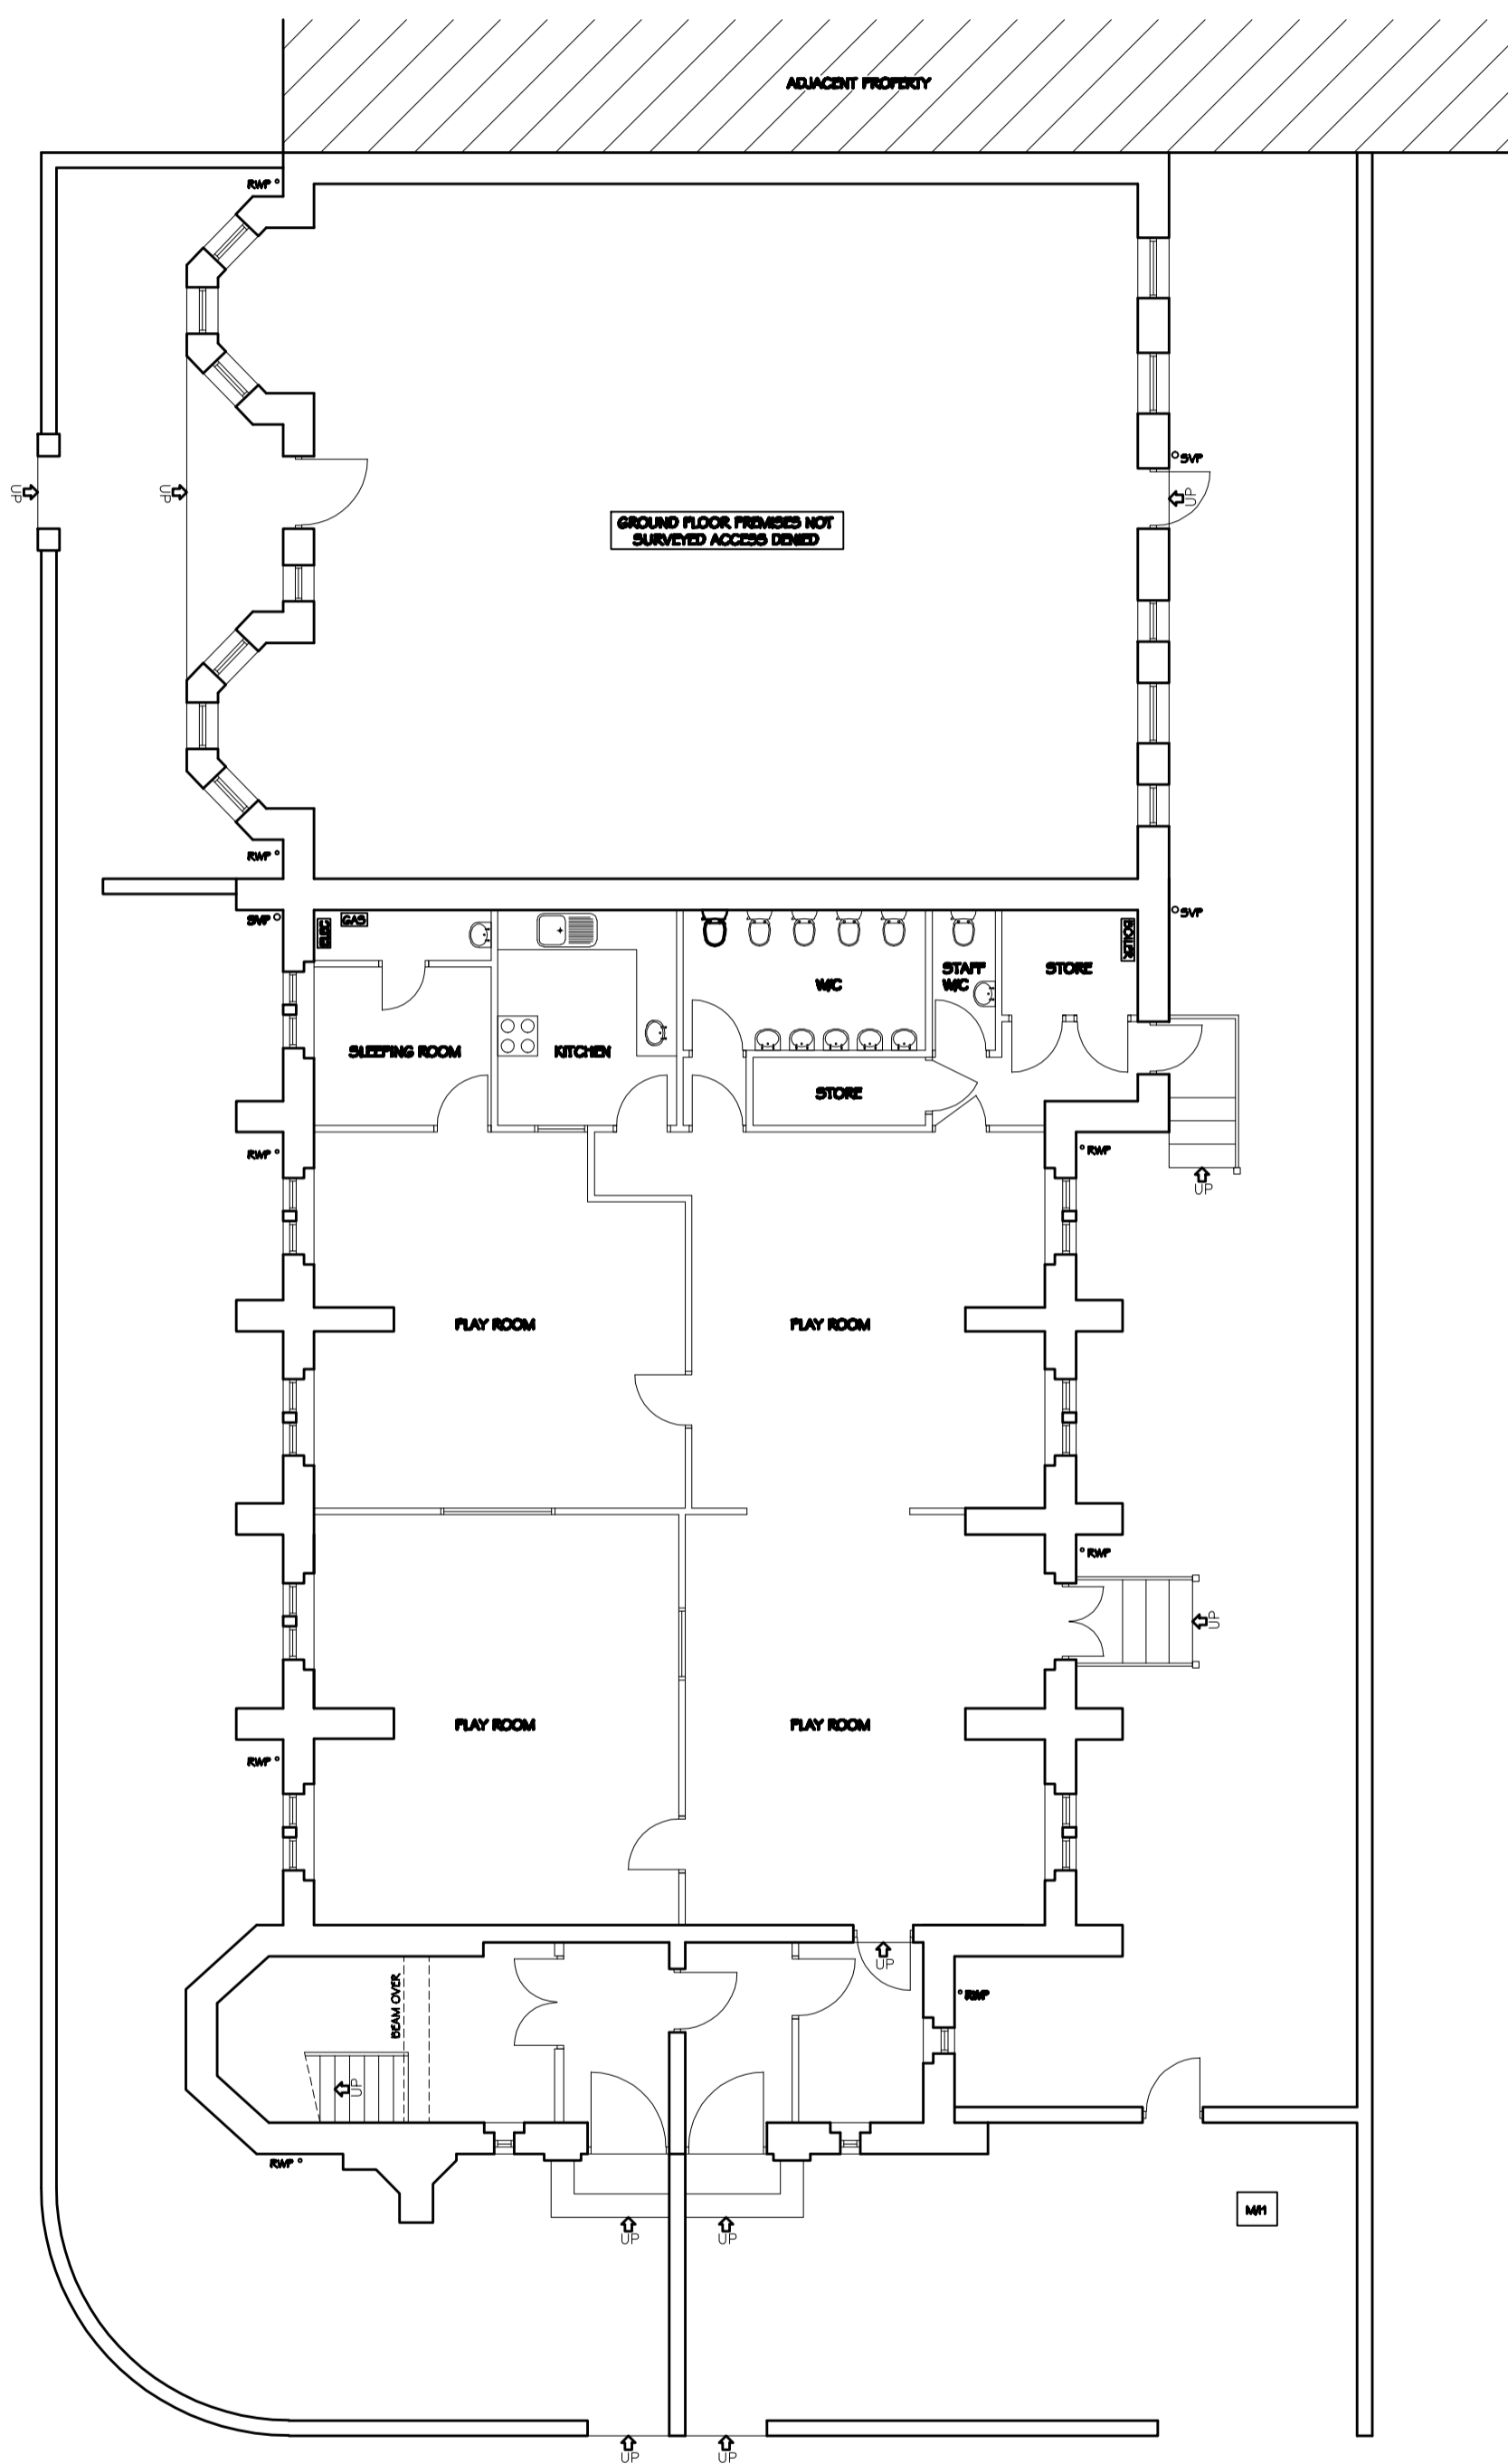

GROUND FLOOR LAYOUT

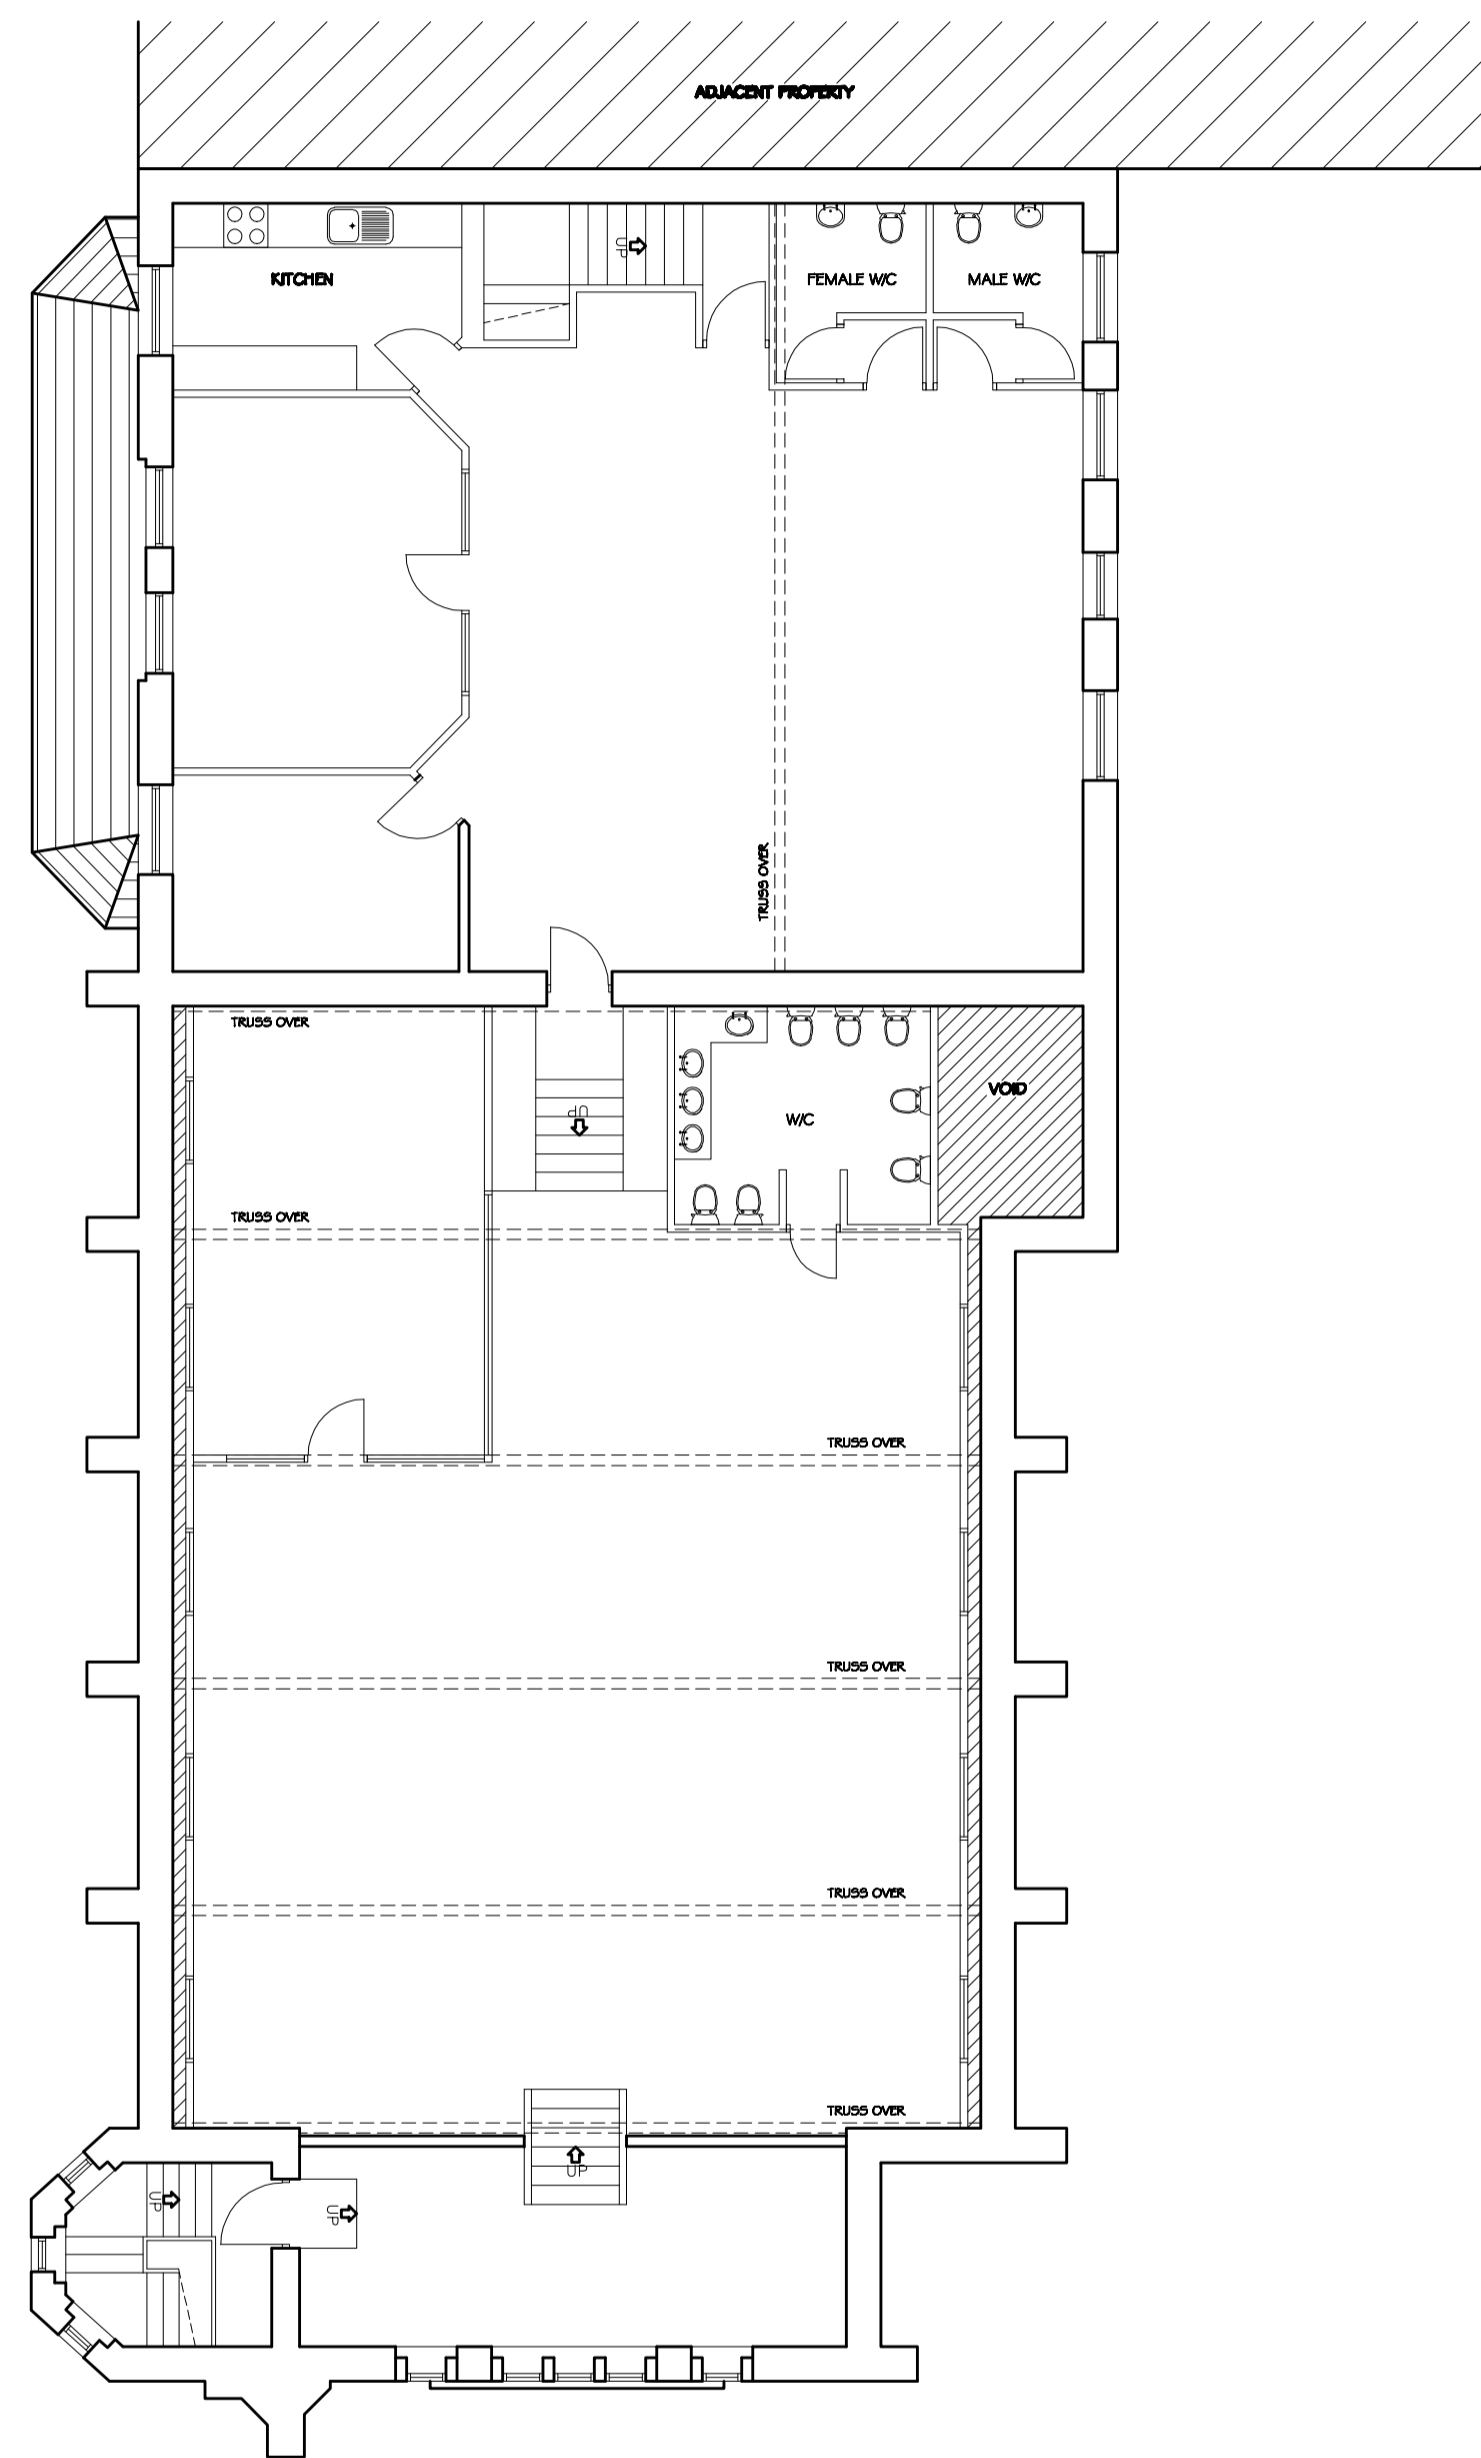

FIRST FLOOR LAYOUT

NOTES

1. ALL DIMENSIONS ARE IN METRES
2. DO NOT SCALE FROM THIS DRAWING
3. This drawing is to read in conjunction with all other related drawings & documents. The User should consult the drawing issue register for details.
4. The Contractor is to check and verify all dimensions on site prior to commencement of construction works.
5. The Engineer/Architect should be contacted immediately if the assumptions used in the design and drawing preparation differ to that based on site.

CONFIGURATION

GROUND FLOOR TOTAL AREA 344 sqm  
FIRST FLOOR TOTAL AREA 323 sqm  
TOTAL PLOT AREA 661 sqm

MATERIAL SPECIFICATION

ROOF CLADDING  
NATURAL GREY SLATE  
RIDGE TILE NATURAL GREY CLAY

EXTERNAL WALLS  
BRICKWORK ROUGH FACED RED MULTI

GLAZING  
SINGLE GLAZED BROWN TIMBER

DOORS  
RED TIMBER

FASCIA & EAVES BOARDS  
BLACK TIMBER

RAINWATER GOODS  
BLACK UPVC

BOUNDARY WALLS  
BRICK ROUGH FACED RED MULTI

Rev.	Amendments	Date	By

**Keystone Design Associates Ltd.**

Registered Office  
261 Church Street  
Blackpool  
FY1 3PB

Tel. No. 01253 649040  
Fax. No. 08704 648222  
Email : info@keystonedesign.co.uk

PROJECT ADDRESS  
**FORMER CHURCH AT ABINGDON ST & SPRINGFIELD RD BLACKPOOL**

PROJECT TITLE  
ALTERATIONS

DRAWING TITLE  
EXISTING FLOOR PLANS

Client	MR SUSKI	Scales	1:100@A1
Drawn	JCH	Checked	Date 10-02-21

DRAWING No.	A020/293/S/02	Revision	-
-------------	---------------	----------	---

This drawing & contents are the property of Keystone Design Assoc Ltd. Unauthorised reproduction of the whole or any part thereof infringes Copyright and may lead to prosecution of civil proceedings.  
ServerH/Documents/Drawings/2015/Springfield rd Church/Existing