

DO NOT SCALE FROM DRAWING




NOTES

1. All dimensions are in millimetres unless otherwise stated.
2. The Contractor is to check and verify all dimensions on site.
CONFIGURATION
GROUND FLOOR TOTAL AREA 344 sqm
FIRST FLOOR TOTAL AREA 323 sqm
SECOND FLOOR TOTAL AREA 64+24 sqm
TOTAL FLOT AREA 755 sqm

FLAT CONFIGURATION
MAISONNETTE #01 94sqm
MAISONNETTE #02 82.5sqm
MAISONNETTE #03 102sqm
APARTMENT #01 204sqm
BIKE STORE 13sqm
BIN STORE 5sqm

MATERIAL SPECIFICATION
ROOF GLADDING NATURAL GREY SLATE
RIDGE TILE NATURAL GREY CLAY
EXTERNAL WALLS BRICKWORK ROUGH FACED RED MULTI
GLAZING SINGLE GLAZED BROWN TIMBER
DOORS RED TIMBER
FASCIA & EAVES BOARDS BLACK TIMBER
RAINWATER GOODS BLACK UPVC
BOUNDARY WALLS BRICK ROUGH FACED RED MULTI

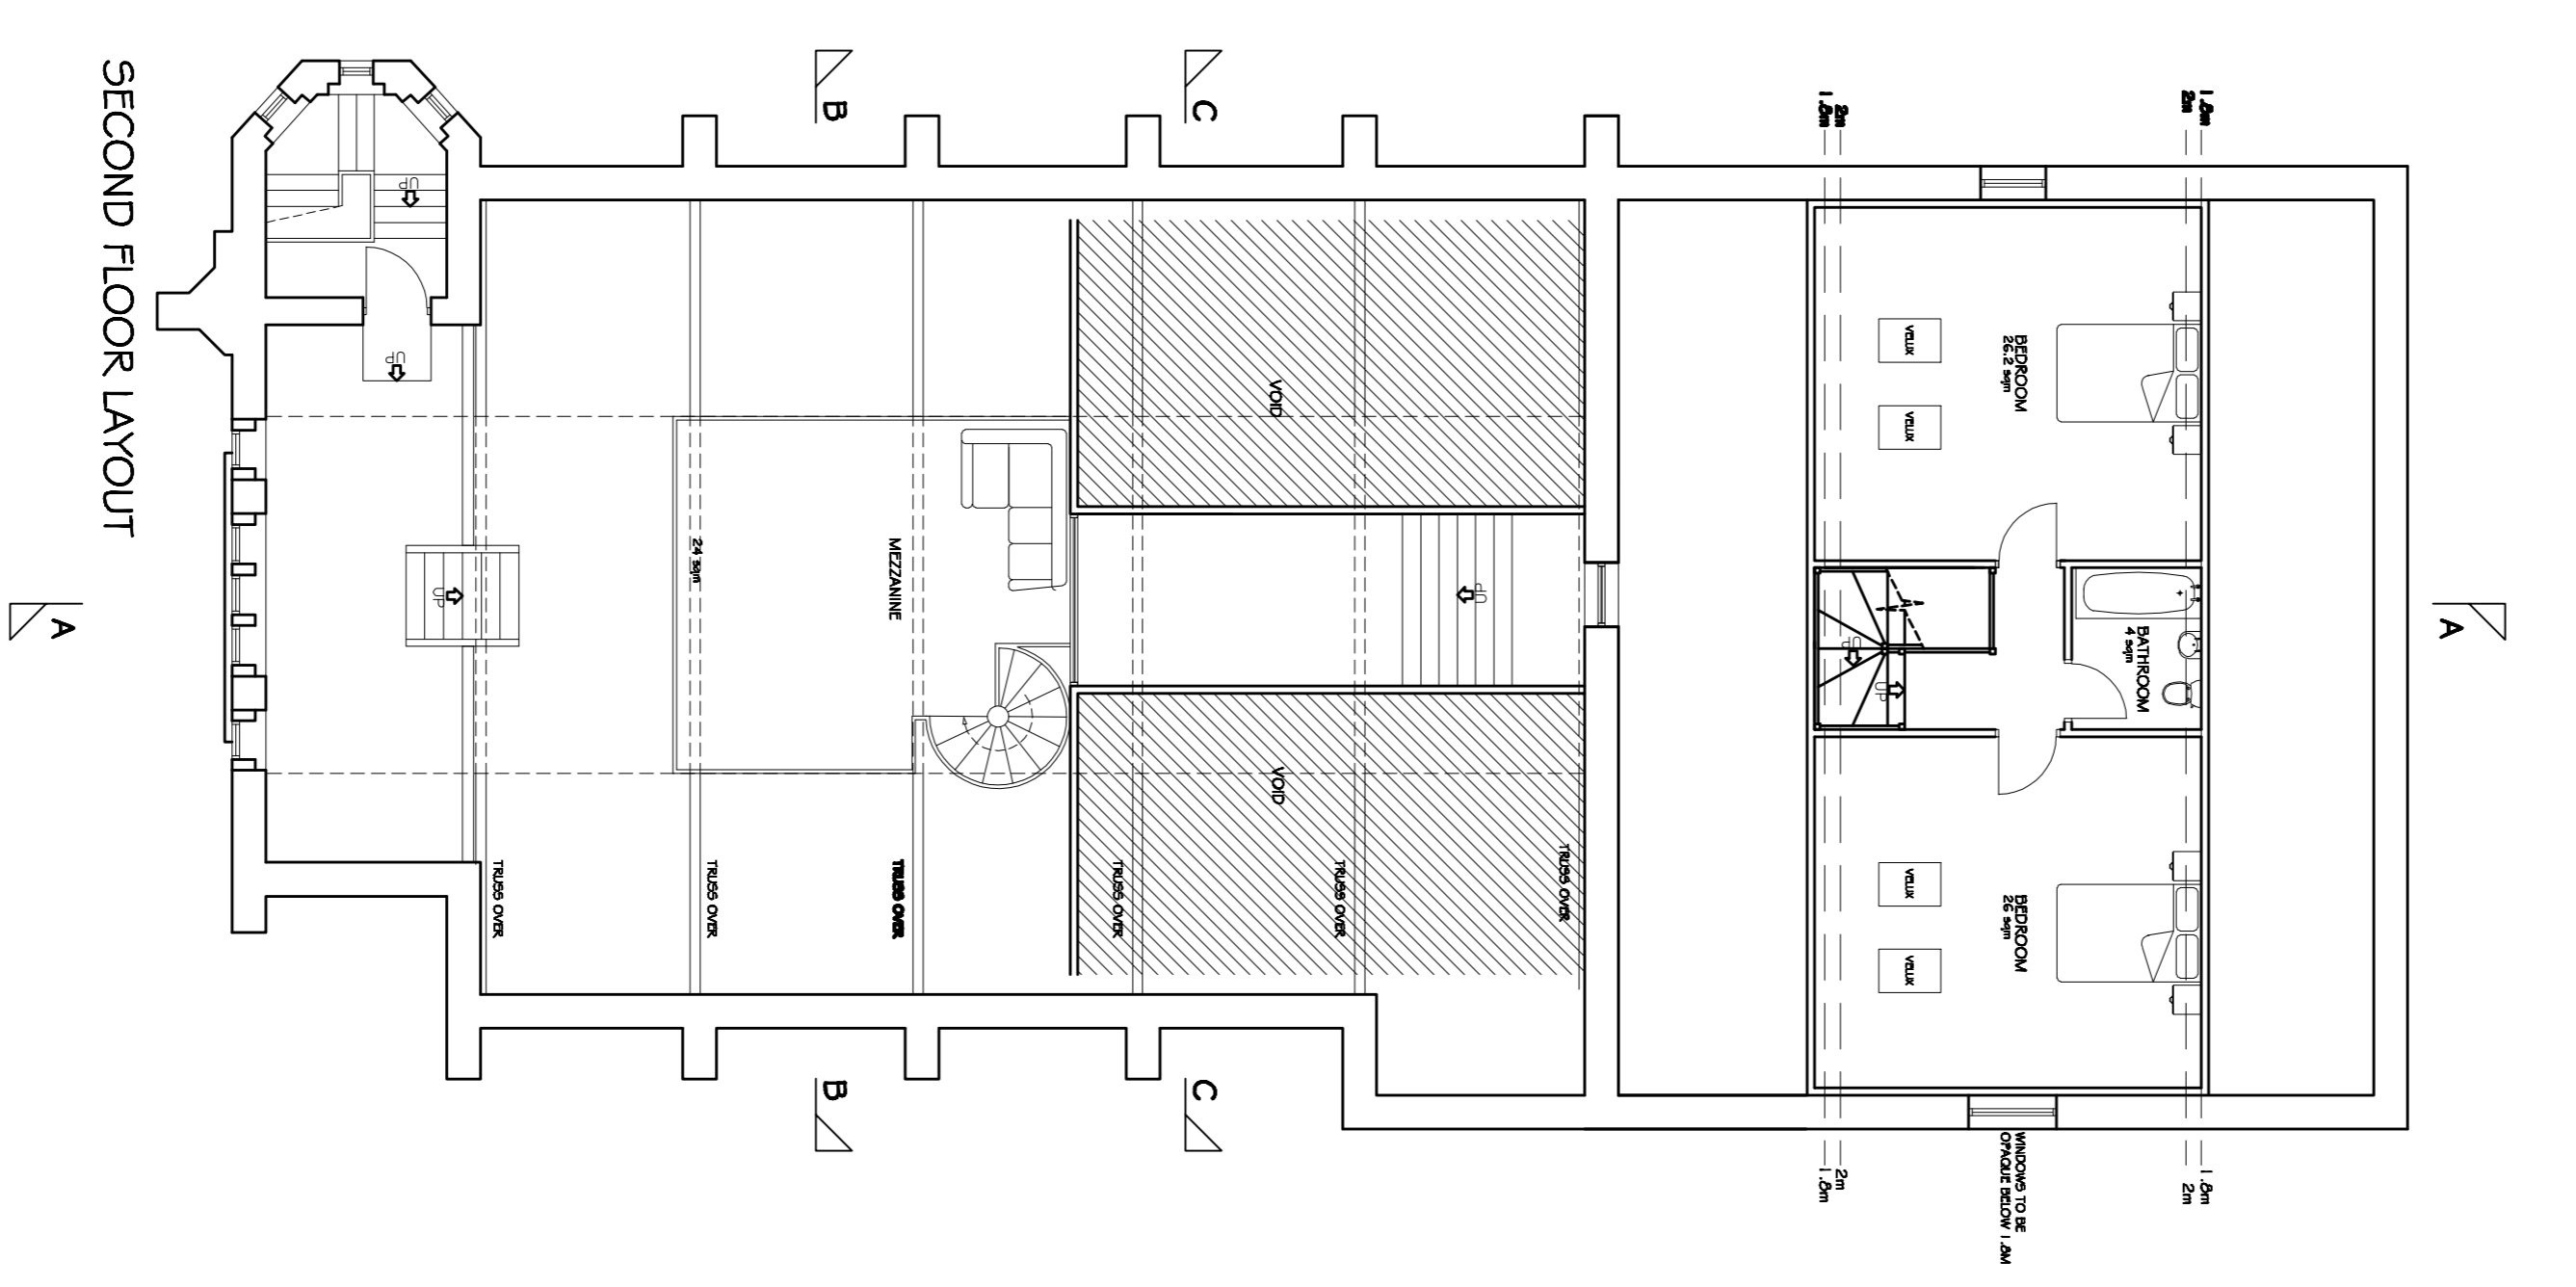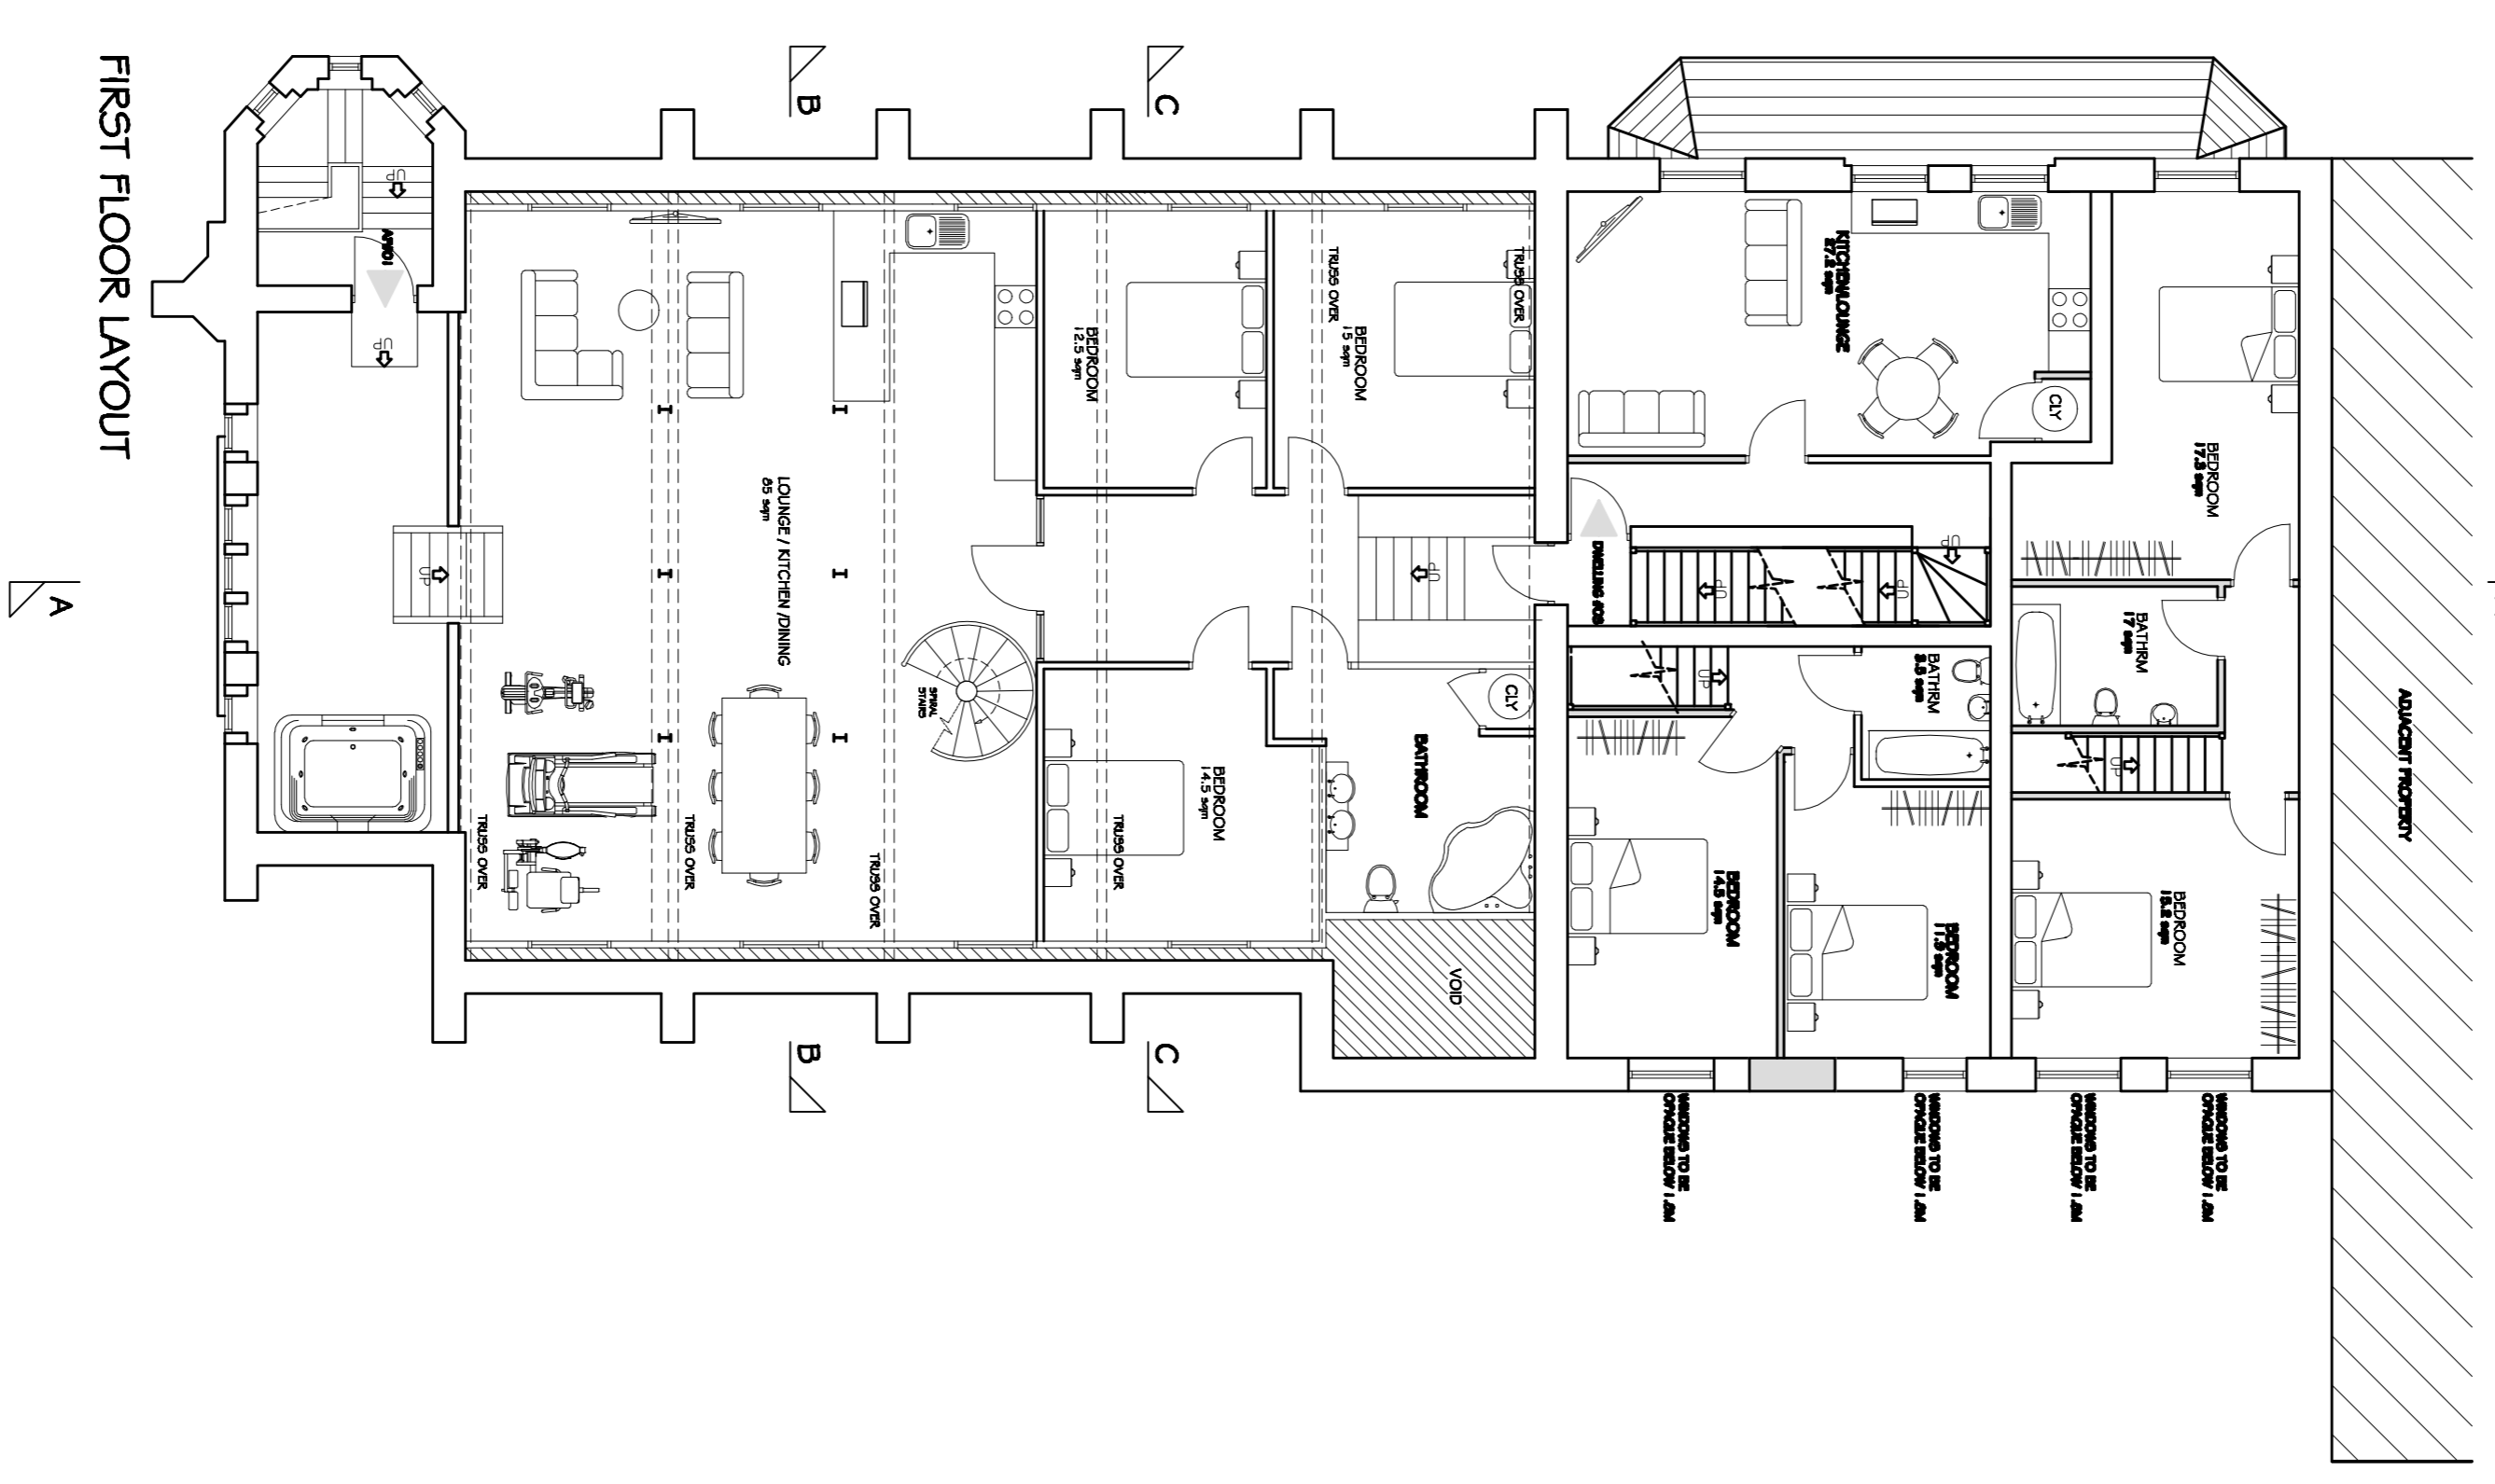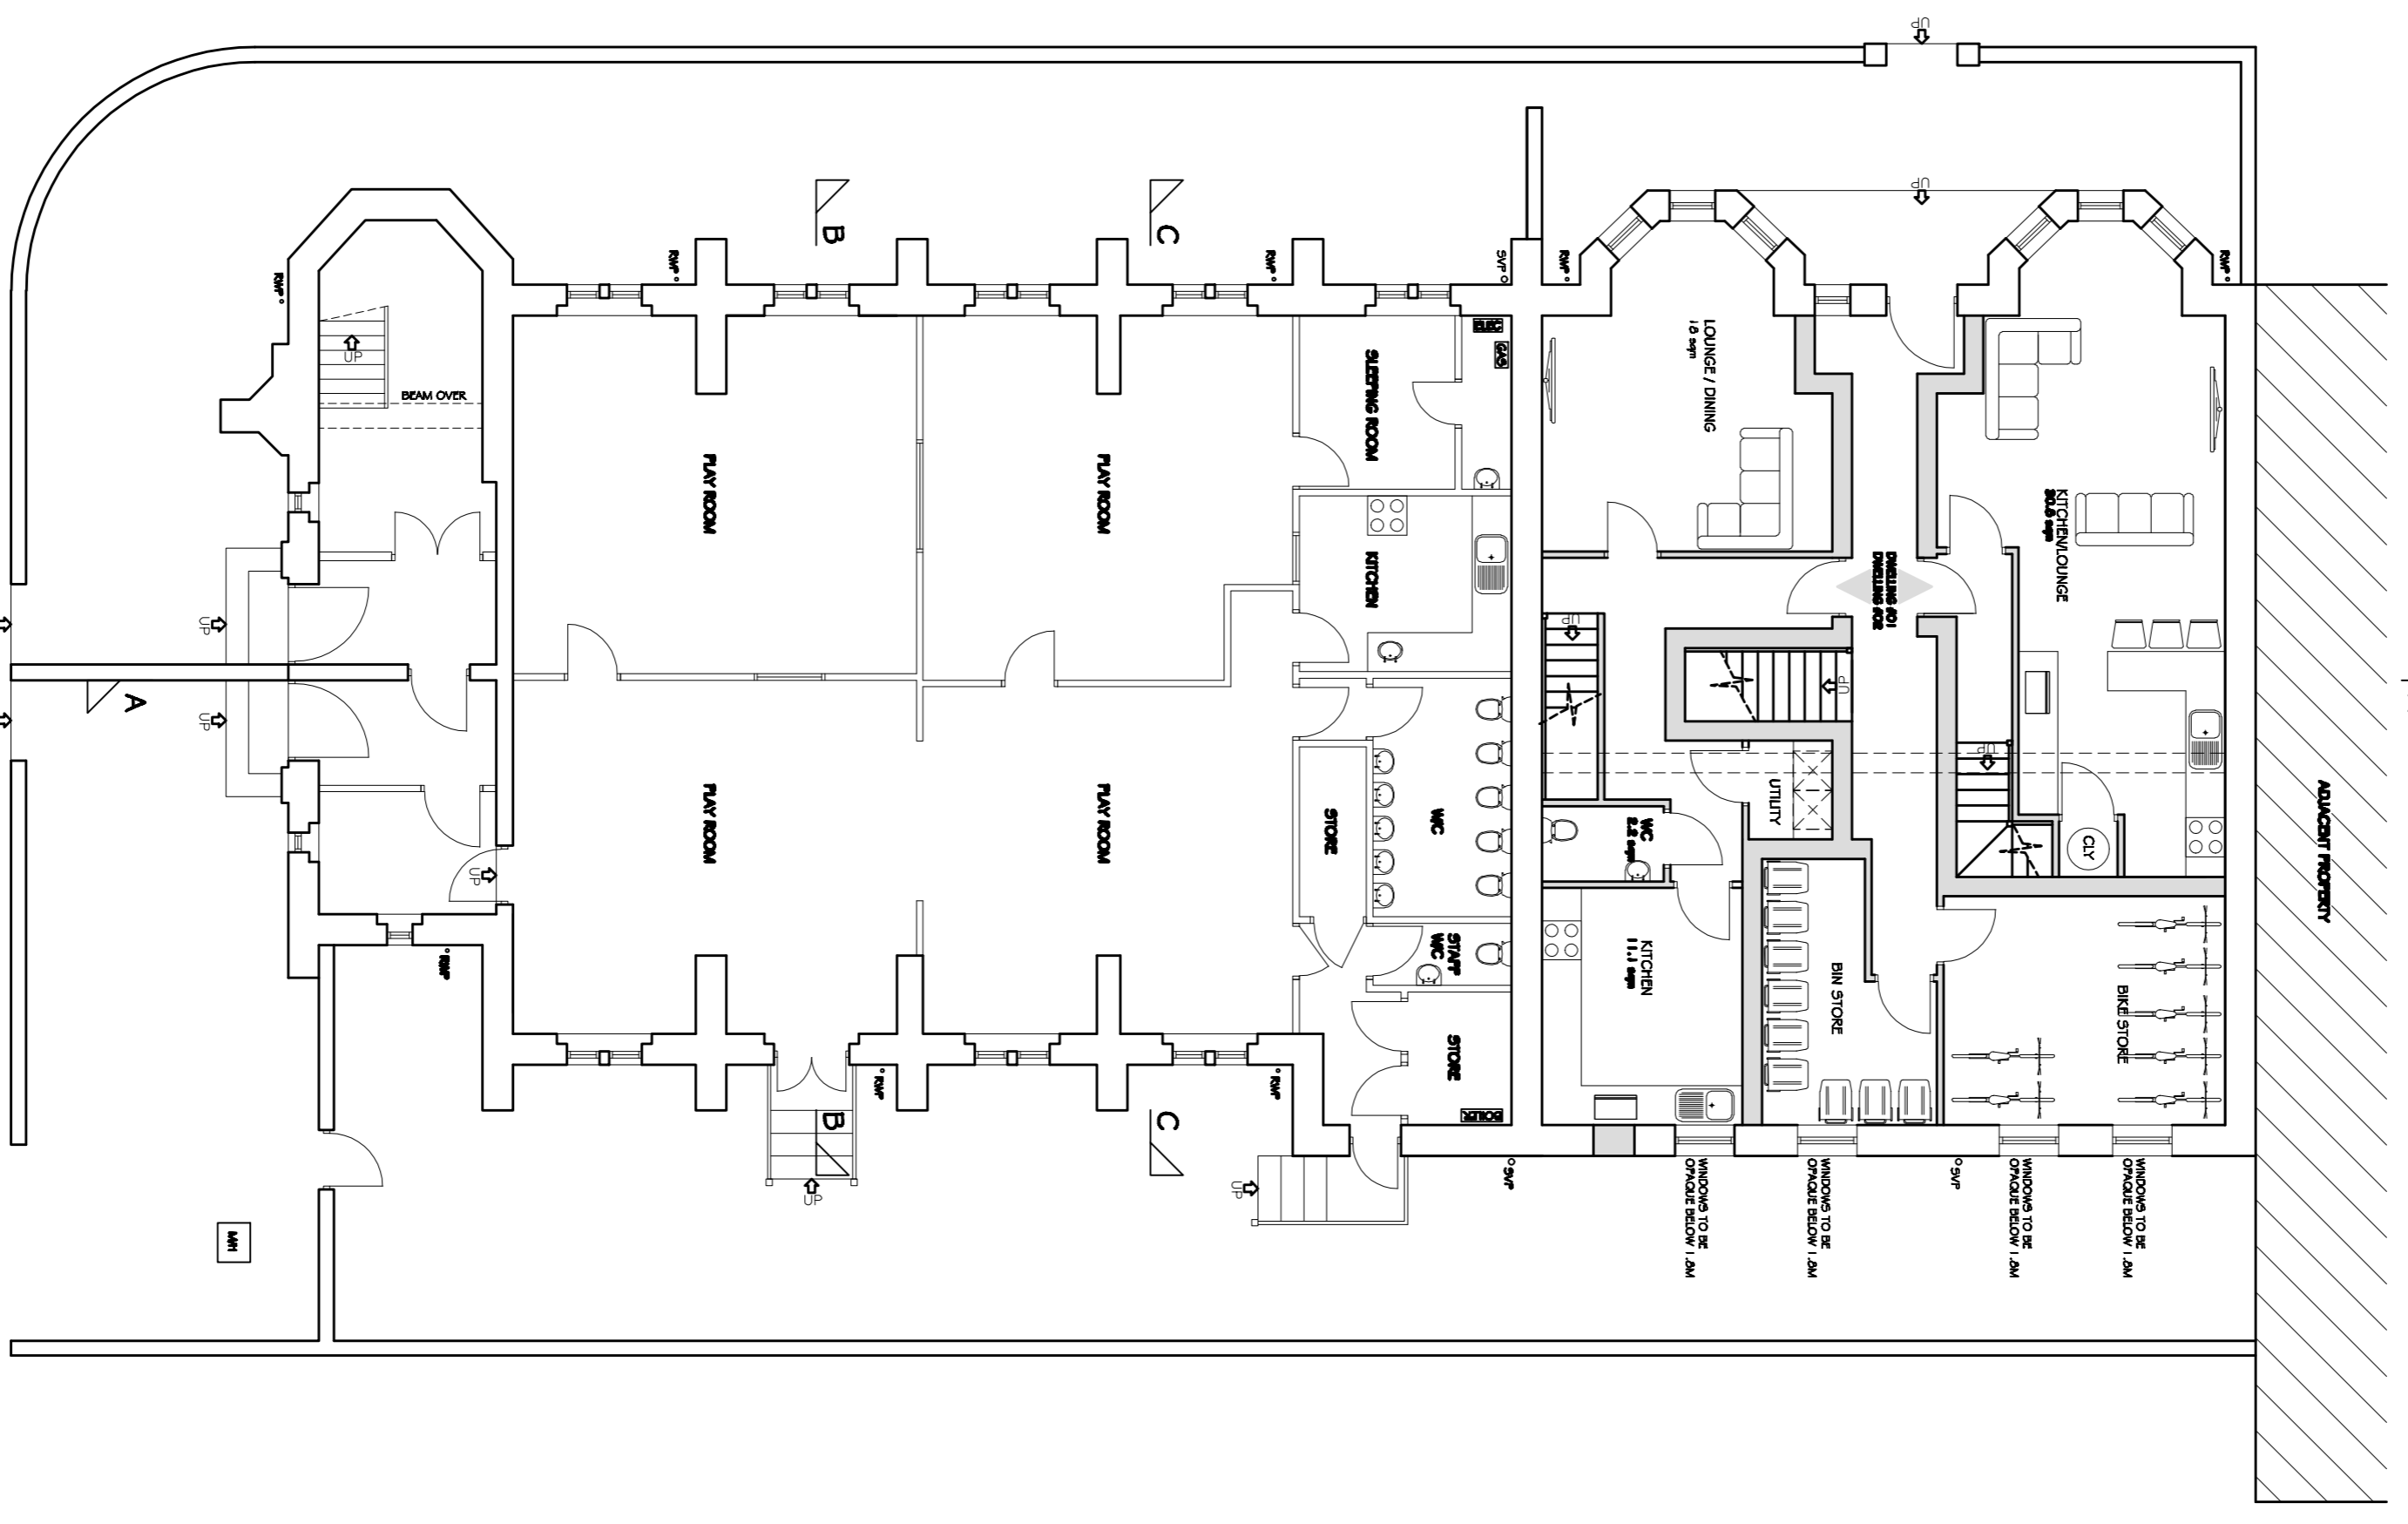

Rev. Amendments Date By

**Keystone Design Associates Ltd.**  
 Registered Office  
 261 Church Street  
 Blackpool  
 FY1 3PB  
 Tel. No. 01253 649840  
 Fax No. 01253 649842  
 Email : info@keystonedesign.co.uk

PROJECT ADDRESS  
**FORMER CHURCH AT ABINGDON ST & SPRINGFIELD RD BLACKPOOL**

PROJECT TITLE  
**ALTERATIONS**

DRAWING TITLE  
**PROPOSED FLOOR PLANS**

Client	MR SUSKI	Scale	1:100@A1
Drawn	JCH	Checked	Date 10-02-21
DRAWING No.	AO20/293/P/02	Revision	-

This drawing & contents are the property of Keystone Design Assoc. Ltd. and shall remain the property of the company. No part of this drawing may be reproduced or transmitted in any form or by any means, electronic, mechanical, photocopying, recording, or by any information storage and retrieval system, without the prior written permission of Keystone Design Assoc. Ltd. Copyright and may lead to prosecution of civil proceedings.

Server/./Documents/Drawings/2015/Springfield rd Church/Planning