



EXISTING GROUND FLOOR PLAN

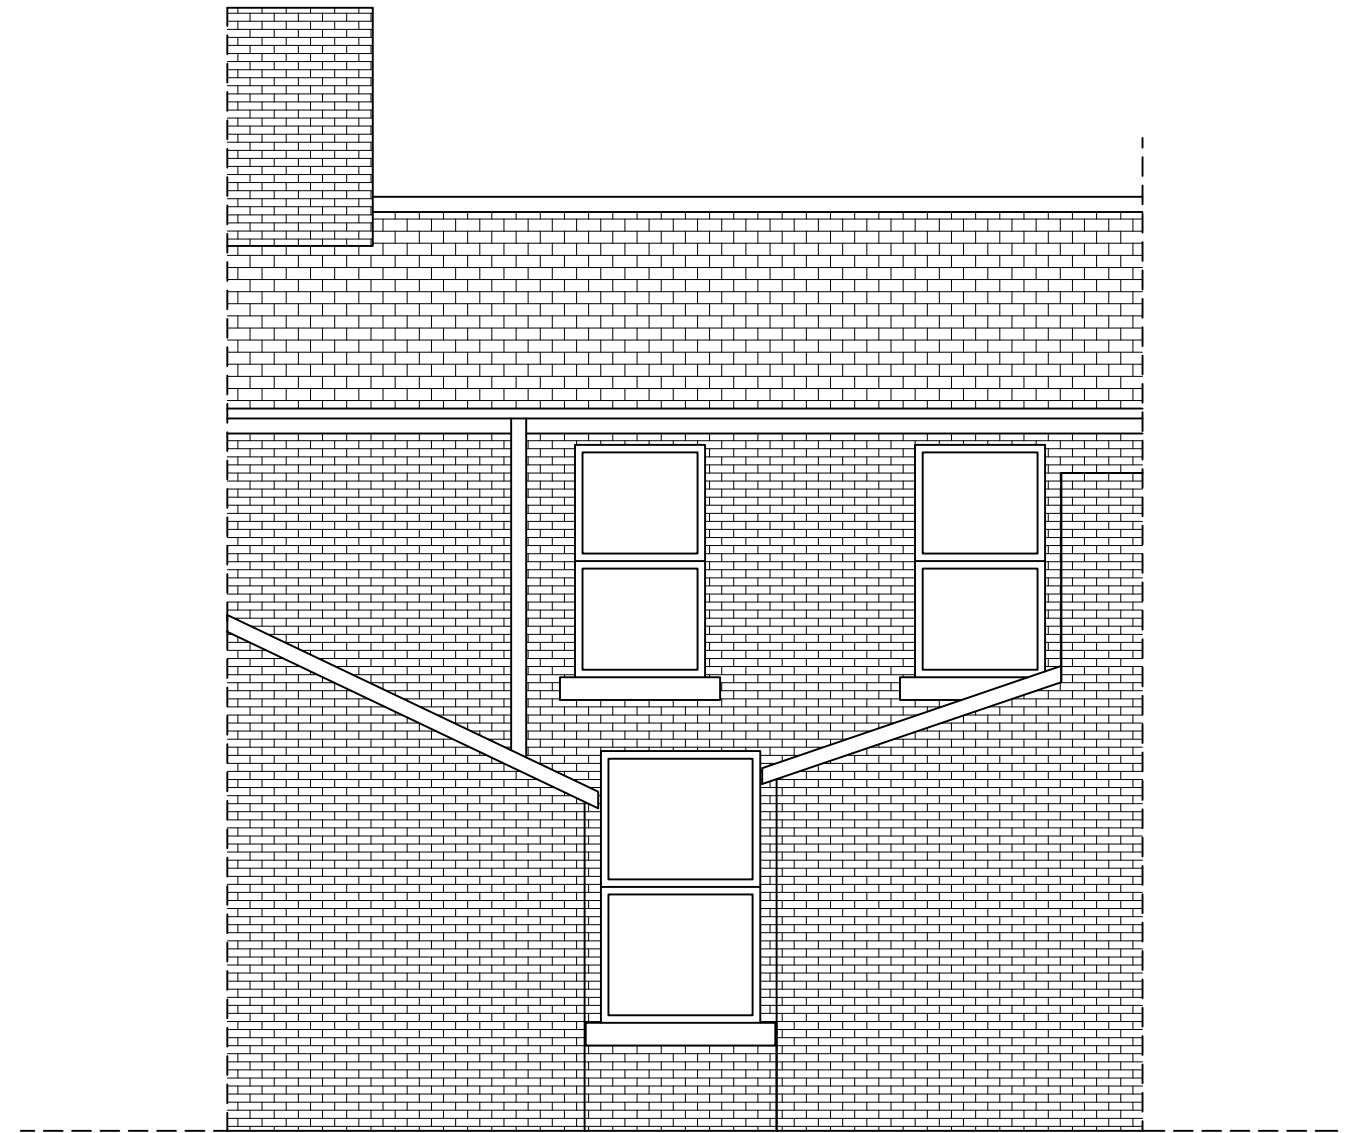

EXISTING REAR ELEVATION PLAN

 <p>14-16 Bridge Street, Amble, Northumberland, NE65 0DR Tel (01665) 711 336 Email info@kbsurveying.co.uk</p>	Title EXISTING PLANS 6 WANSBECK ROAD ASHINGTON, NE63 8HZ		
	Drawn KB	Scale 1:50@A3	Date 10.02.21
	Drawing No. 3593/001		