



PROPOSED GROUND FLOOR PLAN

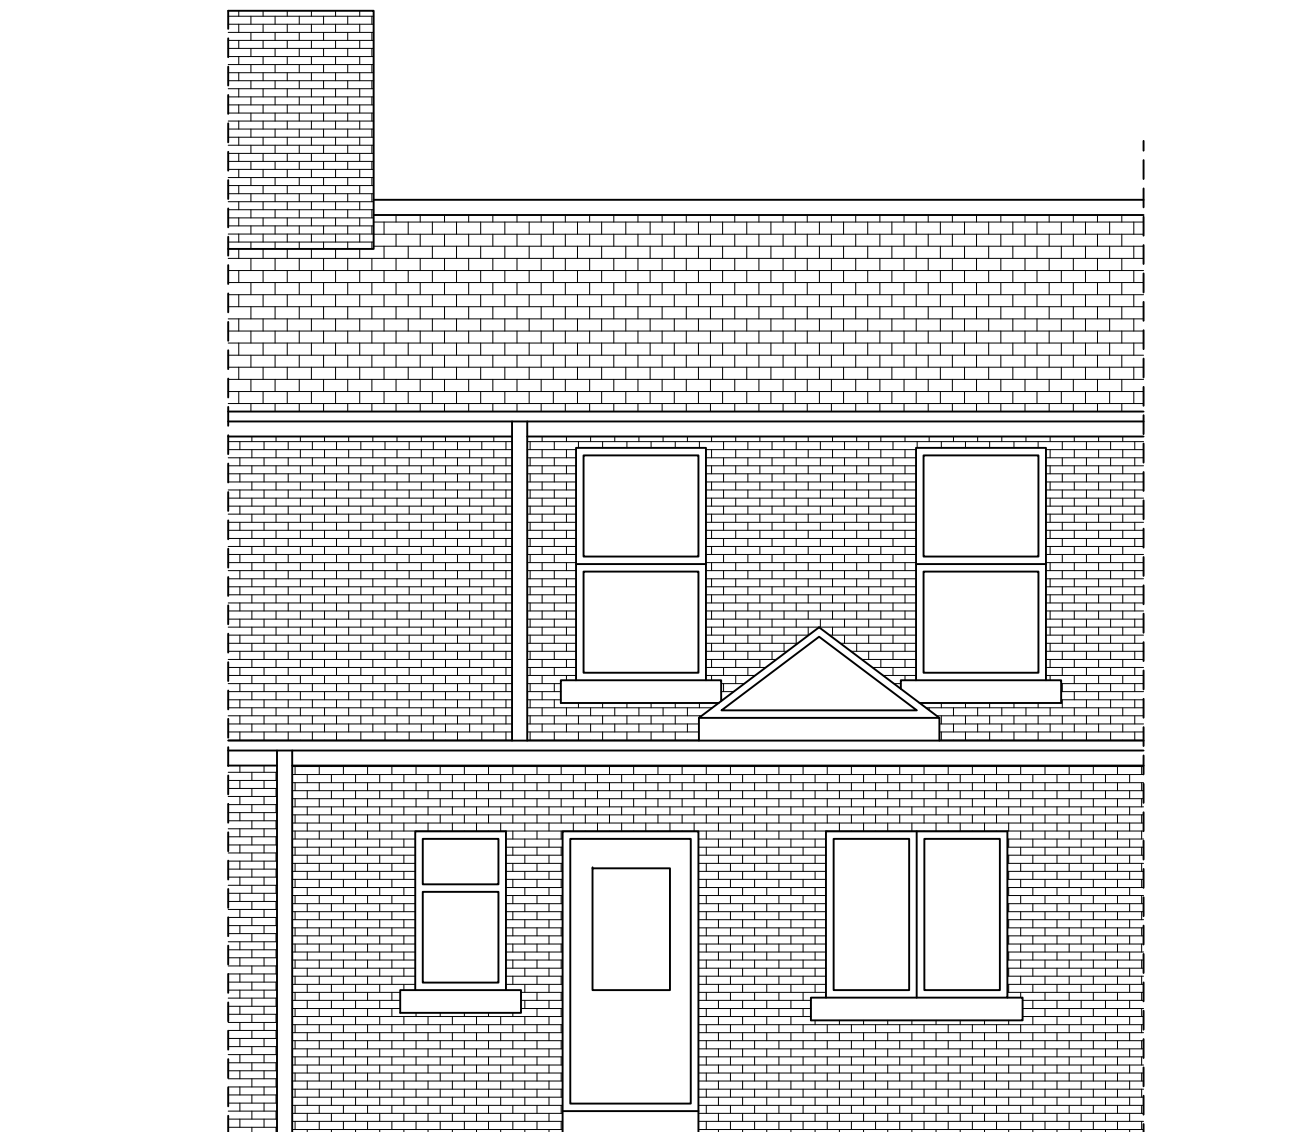

PROPOSED EAST ELEVATION PLAN

 <p>14-16 Bridge Street, Amble, Northumberland, NE65 0DR Tel (01665) 711 336 Email info@kbsurveying.co.uk</p>	Title <b>PROPOSED EXTENSION PLANS          6 WANSBECK ROAD          ASHINGTON, NE63 8HZ</b>		
	Drawn KB	Scale 1:50@A3	Date 10.02.21
	Drawing No. <b>3593/002</b>		