

Existing Site / Roof Plan 0 1 5 10m 1:200

Proposed Site / Roof Plan 0 1 5 10m 1:200


Rear Exstension 12 Lancaster Ave, Great Eccleston PR3 OXX Site, Roof & Location Plans

Mr S Eccleston 12 Lancaster Ave. Great Eccleston PR3 OXX



Ordnance Survey, (c) Crown Copyright 2021. All rights reserved. Licence number 100022432



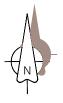


DRAWING NO. REVISION

JOB NO. 3253

SCALE Shown @ A3



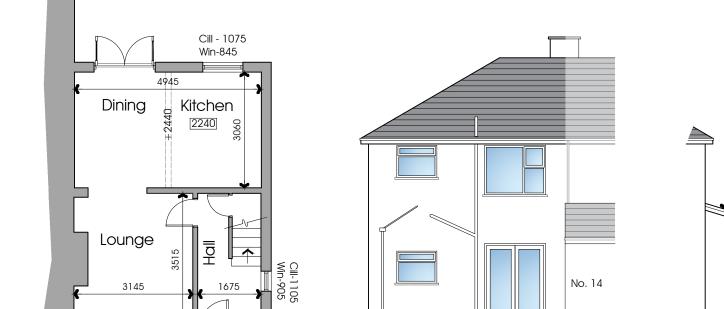

0

West Elevation $\frac{1}{2}$

4

5m

Ground Floor Plan $\frac{1}{2}$ $\frac{2}{3}$ $\frac{3}{4}$ $\frac{5}{5}$ m

- Herrice Herr

Part South Elevation

No. 14

Existing Plans & Elevations

DATE February 2021

12 Lancaster Ave, Great Eccleston PR3 OXX

Mr S Eccleston 12 Lancaster Ave. Great Eccleston PR3 OXX

PGB Architectural Services LTD Lily Cottage, 12 Glen Avenue, Knowle Green, Preston PR3 2ZQ 🔋 07866 366 565 🌑 01254 820092 🔤 info@pgb-arch.com 🌘 pgb-arch.com

NOTES:

- Neighboring Extension

DRAWING NO. 02 REVISION

JOB NO. 3253

SCALE 1:100 @ A3



450

4377.5

3858

Dining g

4685


ee

3037.5

Rear Exstension 12 Lancaster Ave, Great Eccleston PR3 OXX

Mr S Eccleston 12 Lancaster Ave. Great Eccleston PR3 OXX Proposed Plans & Elevations

DATE February 2021

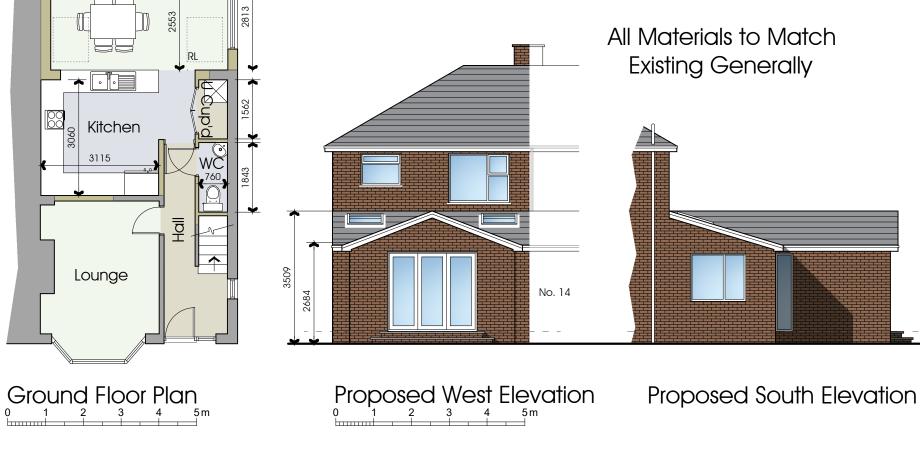



DRAWING NO. 03 REVISION

JOB NO. 3253

SCALE 1:100 @ A3

