

South Elevation garage


East Elevation

South Elevation



North Elevation

West Elevation

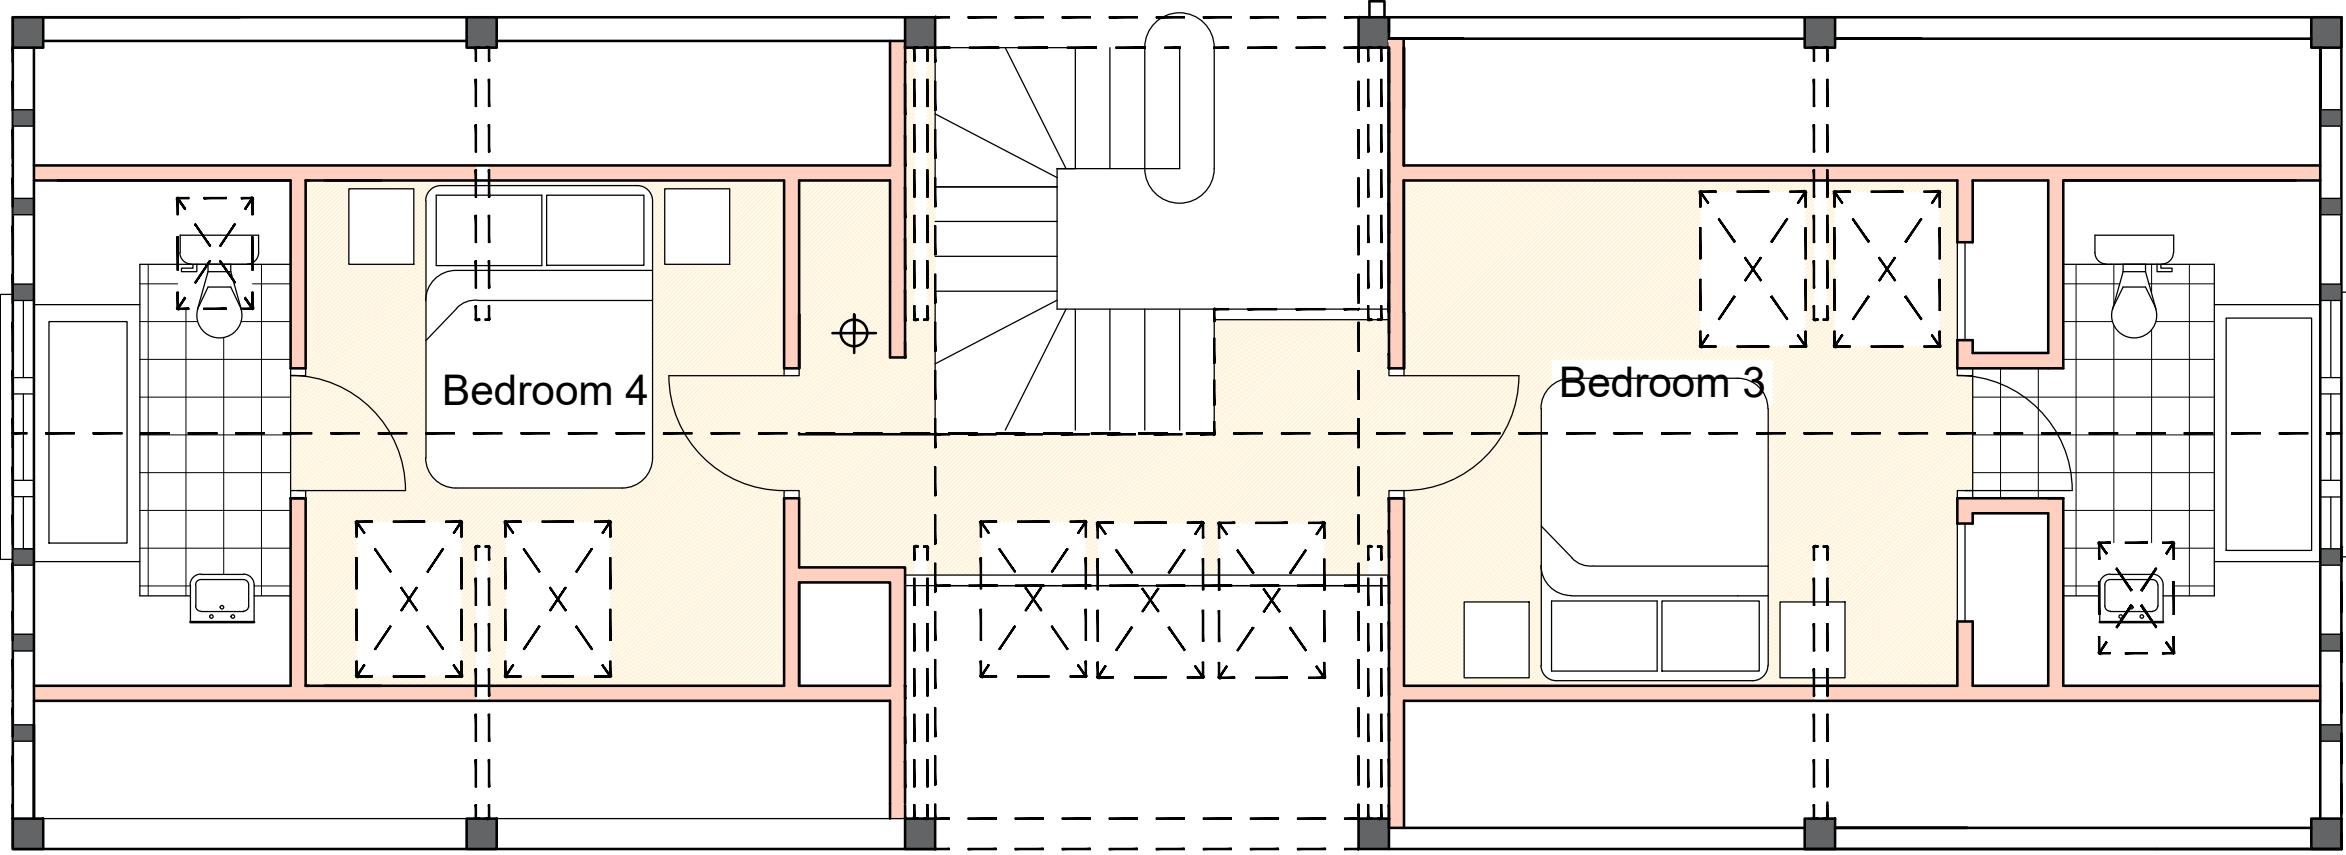

NOTE:
The client should be aware of his/her statutory requirement to appoint a principle designer and principle contractor under the CDM 2015 regulations.
Peter Codling Architects does not undertake this H&S role unless specifically appointed.

PLANNING

A March 2021 planning validation

PETER CODLING ARCHITECTS
7 THE OLD CHURCH, ST. MATTHEWS ROAD, NORWICH, NR1 1SP Tel: 01603 660408
Email: office@petercodlingarchitects.co.uk


Site At Hoxne
Mr H Bowden

Proposed Plans Plot 2

SCALE 1 / 50 1 / 100 @ A1

JOB NO 6157 04 A

DATE July 2020 DRAWN BY

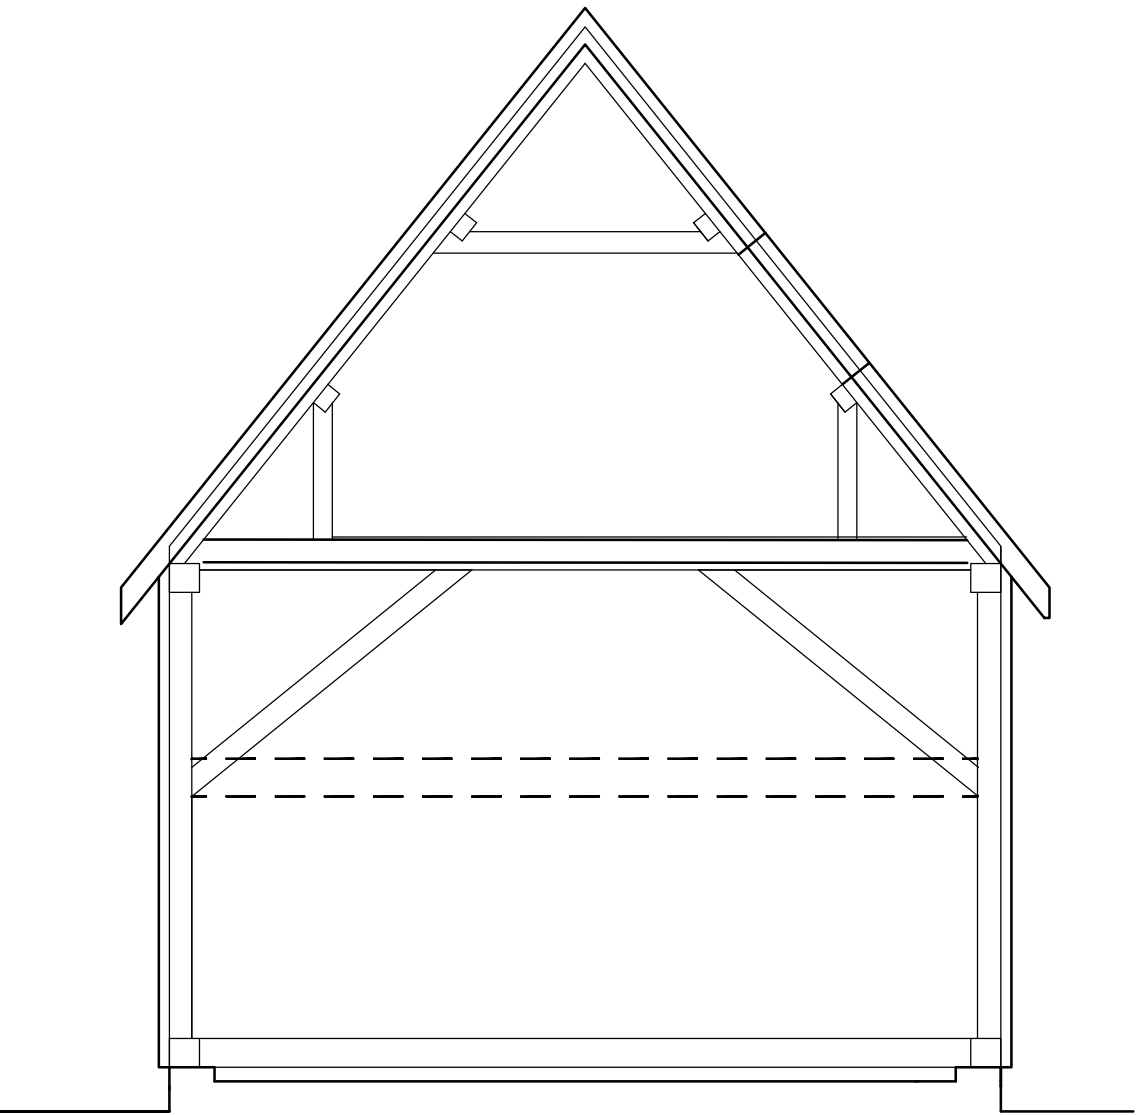

General Section

THIS DESIGN IS THE COPYRIGHT OF PETER CODLING ARCHITECTS AND MAY NOT BE ALTERED, PHOTOGRAPHED, COPIED OR REPRODUCED WITHOUT WRITTEN CONSENT.
ALL DIMENSIONS ARE TO BE CHECKED BY THE GENERAL CONTRACTOR ON SITE AND ANY DISCREPANCY CLARIFIED BY THE ARCHITECT BEFORE THE WORK PROCEEDS.