

East Elevation

South Elevation





North Elevation

West Elevation



North Elevation

South Elevation

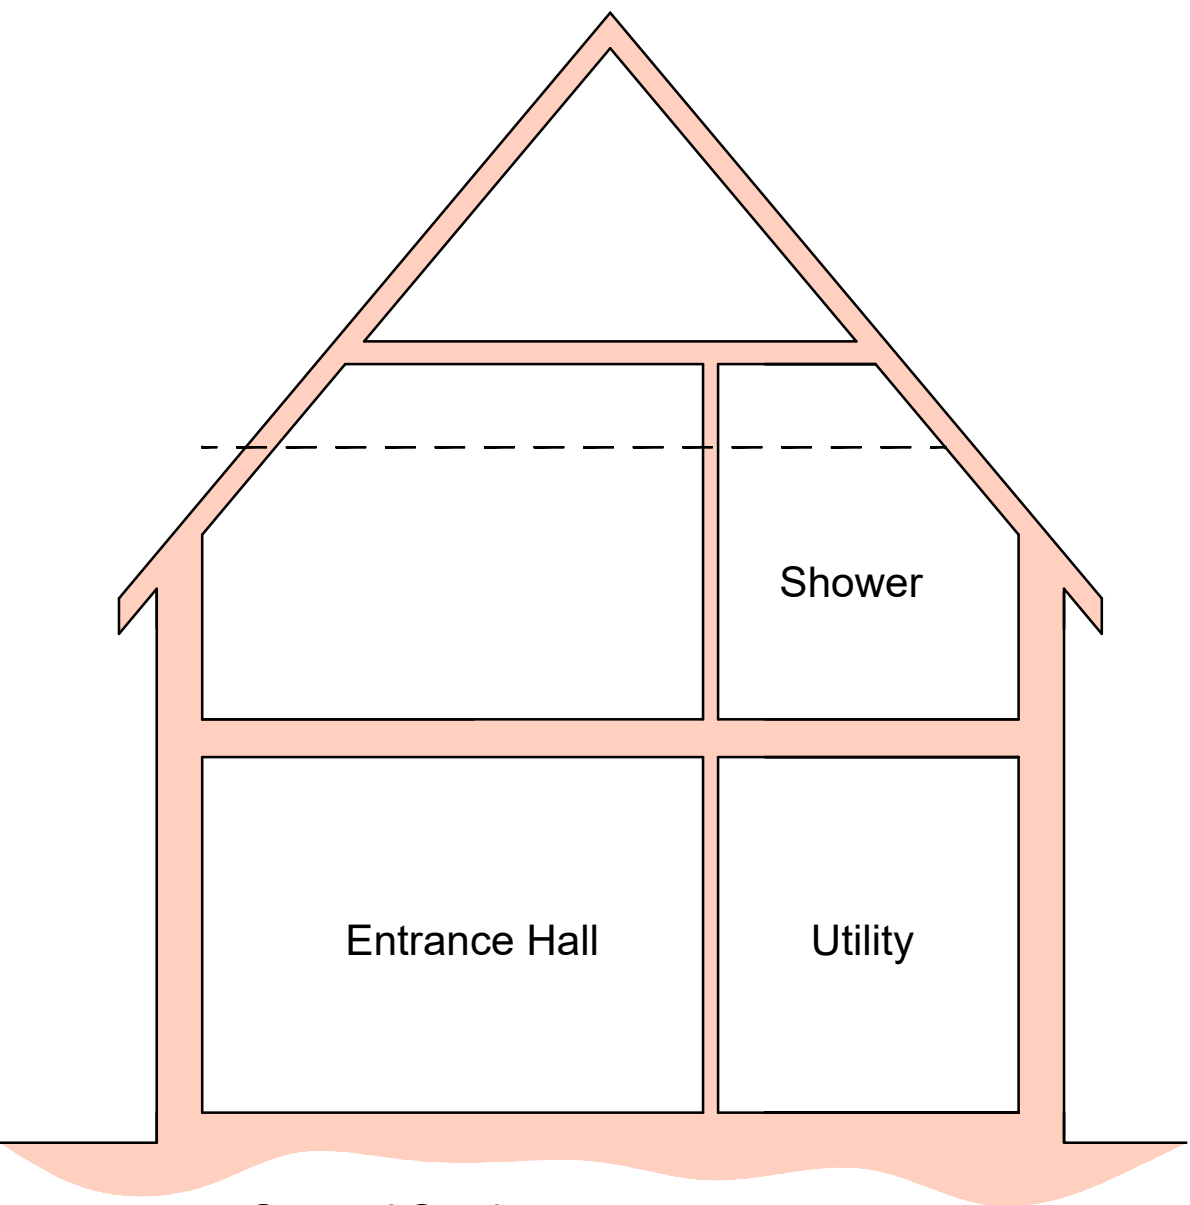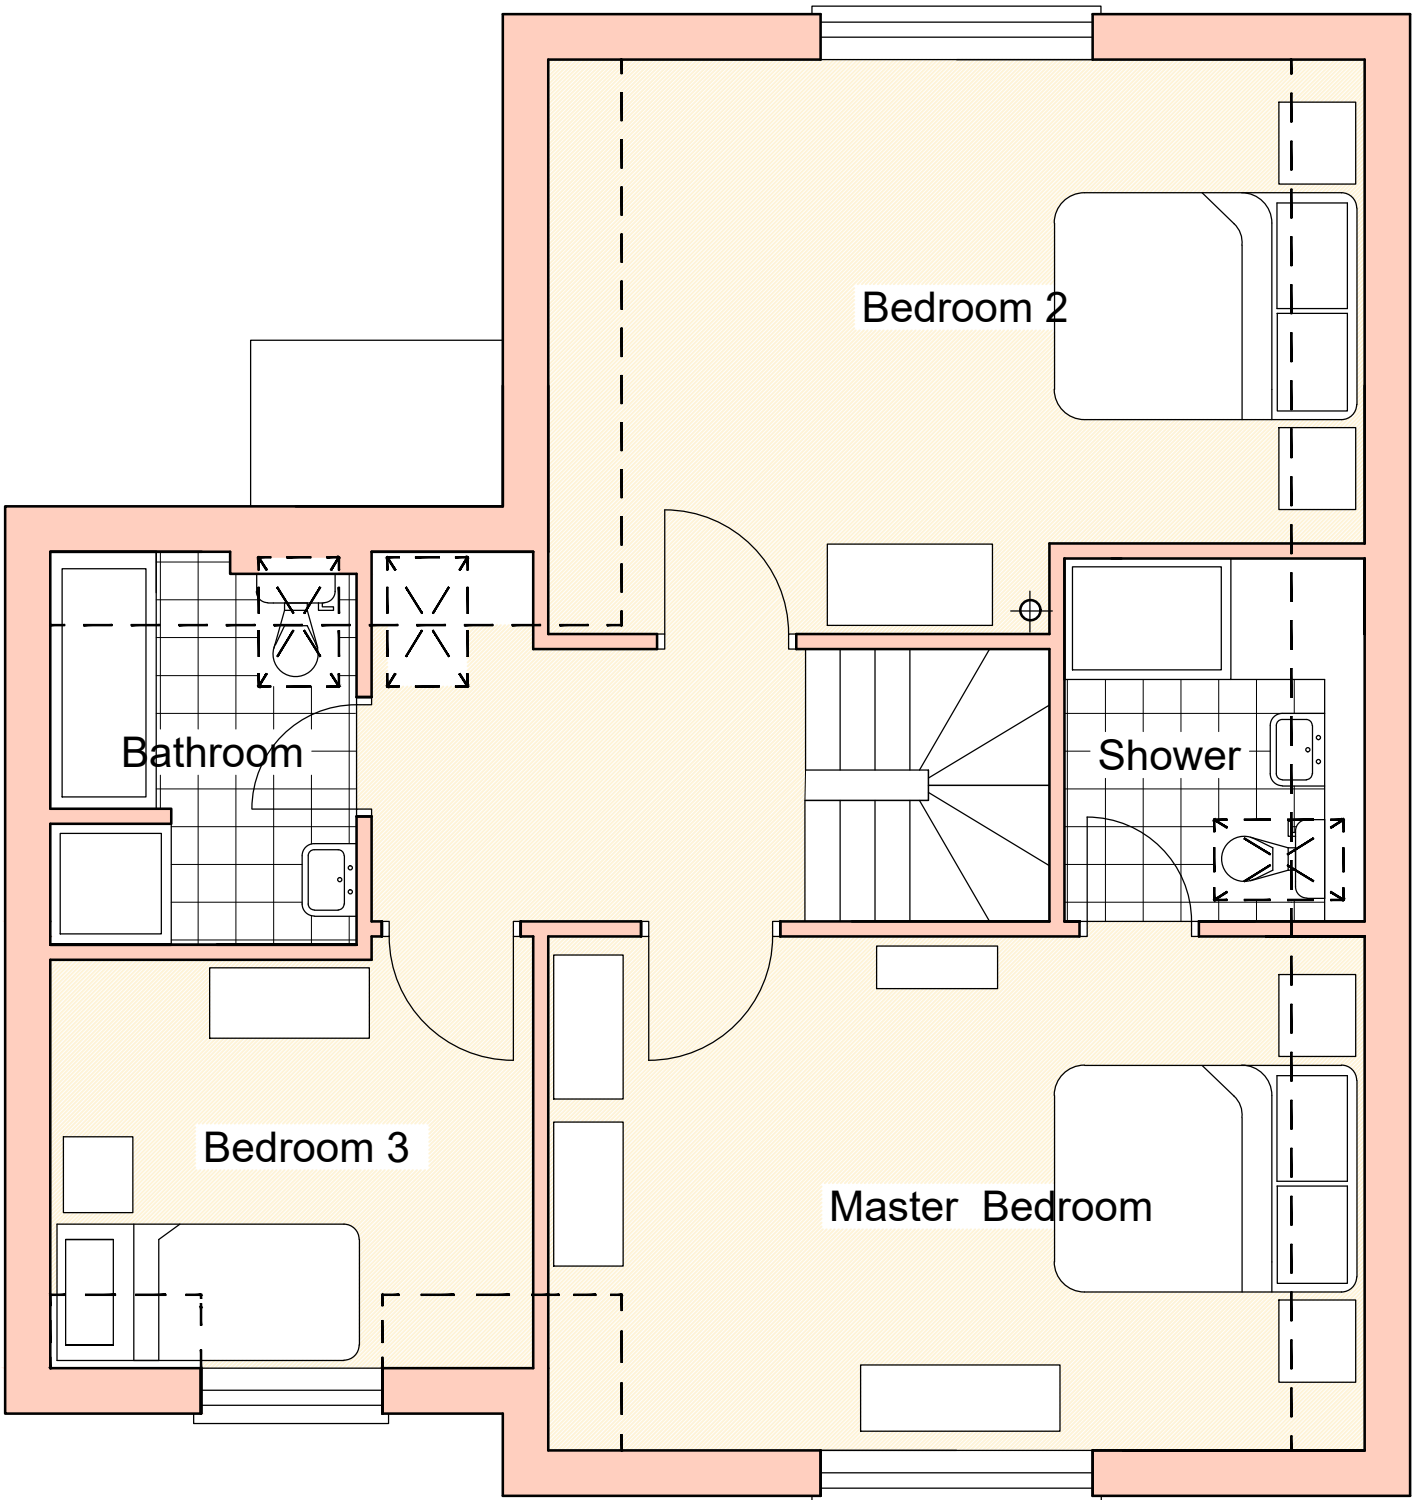

General Section

NOTE:  
The client should be aware of his/her statutory requirement to appoint a principle designer and principle contractor under the CDM 2015 regulations.  
Peter Codling Architects does not undertake this H&S role unless specifically appointed.

## PLANNING

A March 2021 planning validation

**PETER CODLING ARCHITECTS**  
7 THE OLD CHURCH, ST. MATTHEWS ROAD, NORWICH, NR1 1SP Tel: 01603 660408  
Email: [office@petercodlingarchitects.co.uk](mailto:office@petercodlingarchitects.co.uk)

Site At Hoxne  
Mr H Bowden

Proposed Plans Plot 3

SCALE	1 / 50	1 / 100 @ A1
JOB NO	6157	05
DATE	July 2020	DRAWN BY

THIS DESIGN IS THE COPYRIGHT OF PETER CODLING ARCHITECTS AND MAY NOT BE ALTERED, PHOTOGRAPHED, COPIED OR REPRODUCED WITHOUT WRITTEN CONSENT.  
ALL DIMENSIONS ARE TO BE CHECKED BY THE GENERAL CONTRACTOR ON SITE AND ANY DISCREPANCY CLARIFIED BY THE ARCHITECT BEFORE THE WORK PROCEEDS.