



Proposed Front Elevation
Scale 1: 50

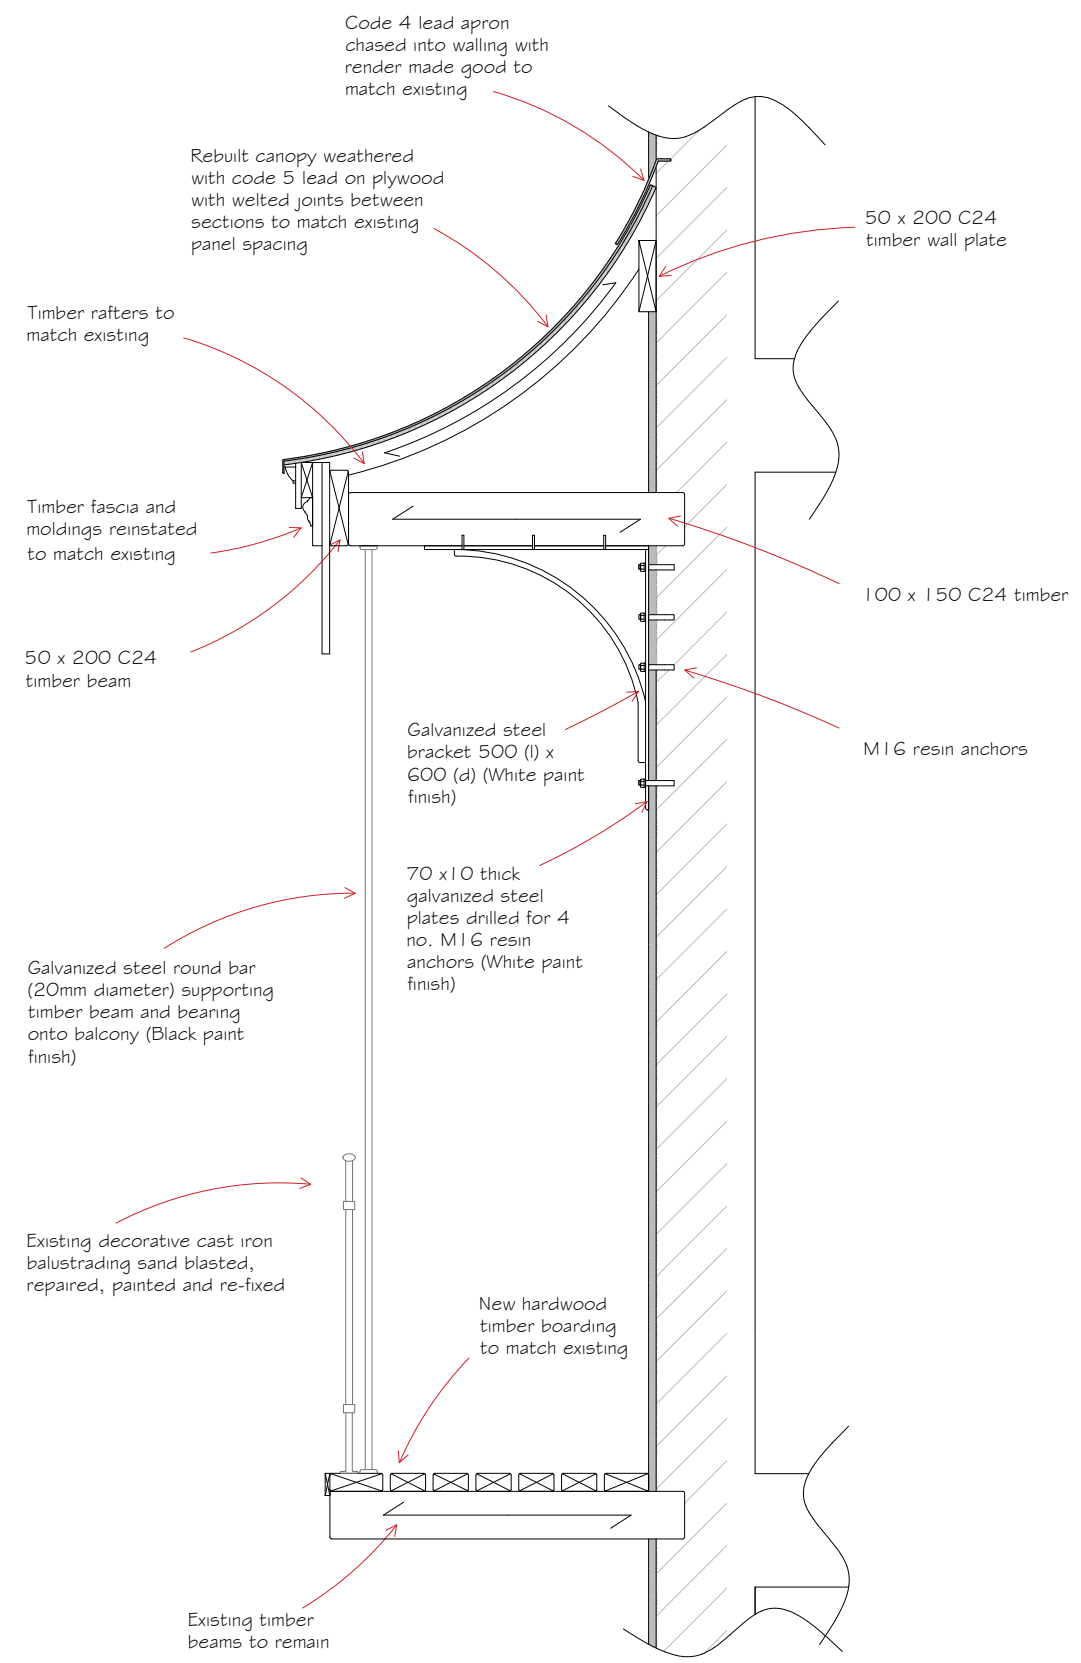

Proposed Section 1 - 1
Scale 1: 20

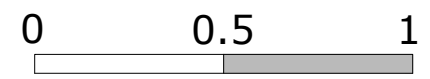

Philip Hall Associates
Chartered Building Surveyors

43, Church Road Hove
East Sussex BN3 2BE
Tel/Fax: 01273 725086
Email: mail@philiphallassociates.com
www.philiphallassociates.com

Project 15, Buckingham Place, Brighton, East Sussex, BN1 3TD	
Client Parade Properties Ltd	
Title As Proposed	
Scale 1:50 & 1:20 @ A3	Drawn GC
Date Feb 2021	
Drawing No: AC/15BP/PL/03	Revision