
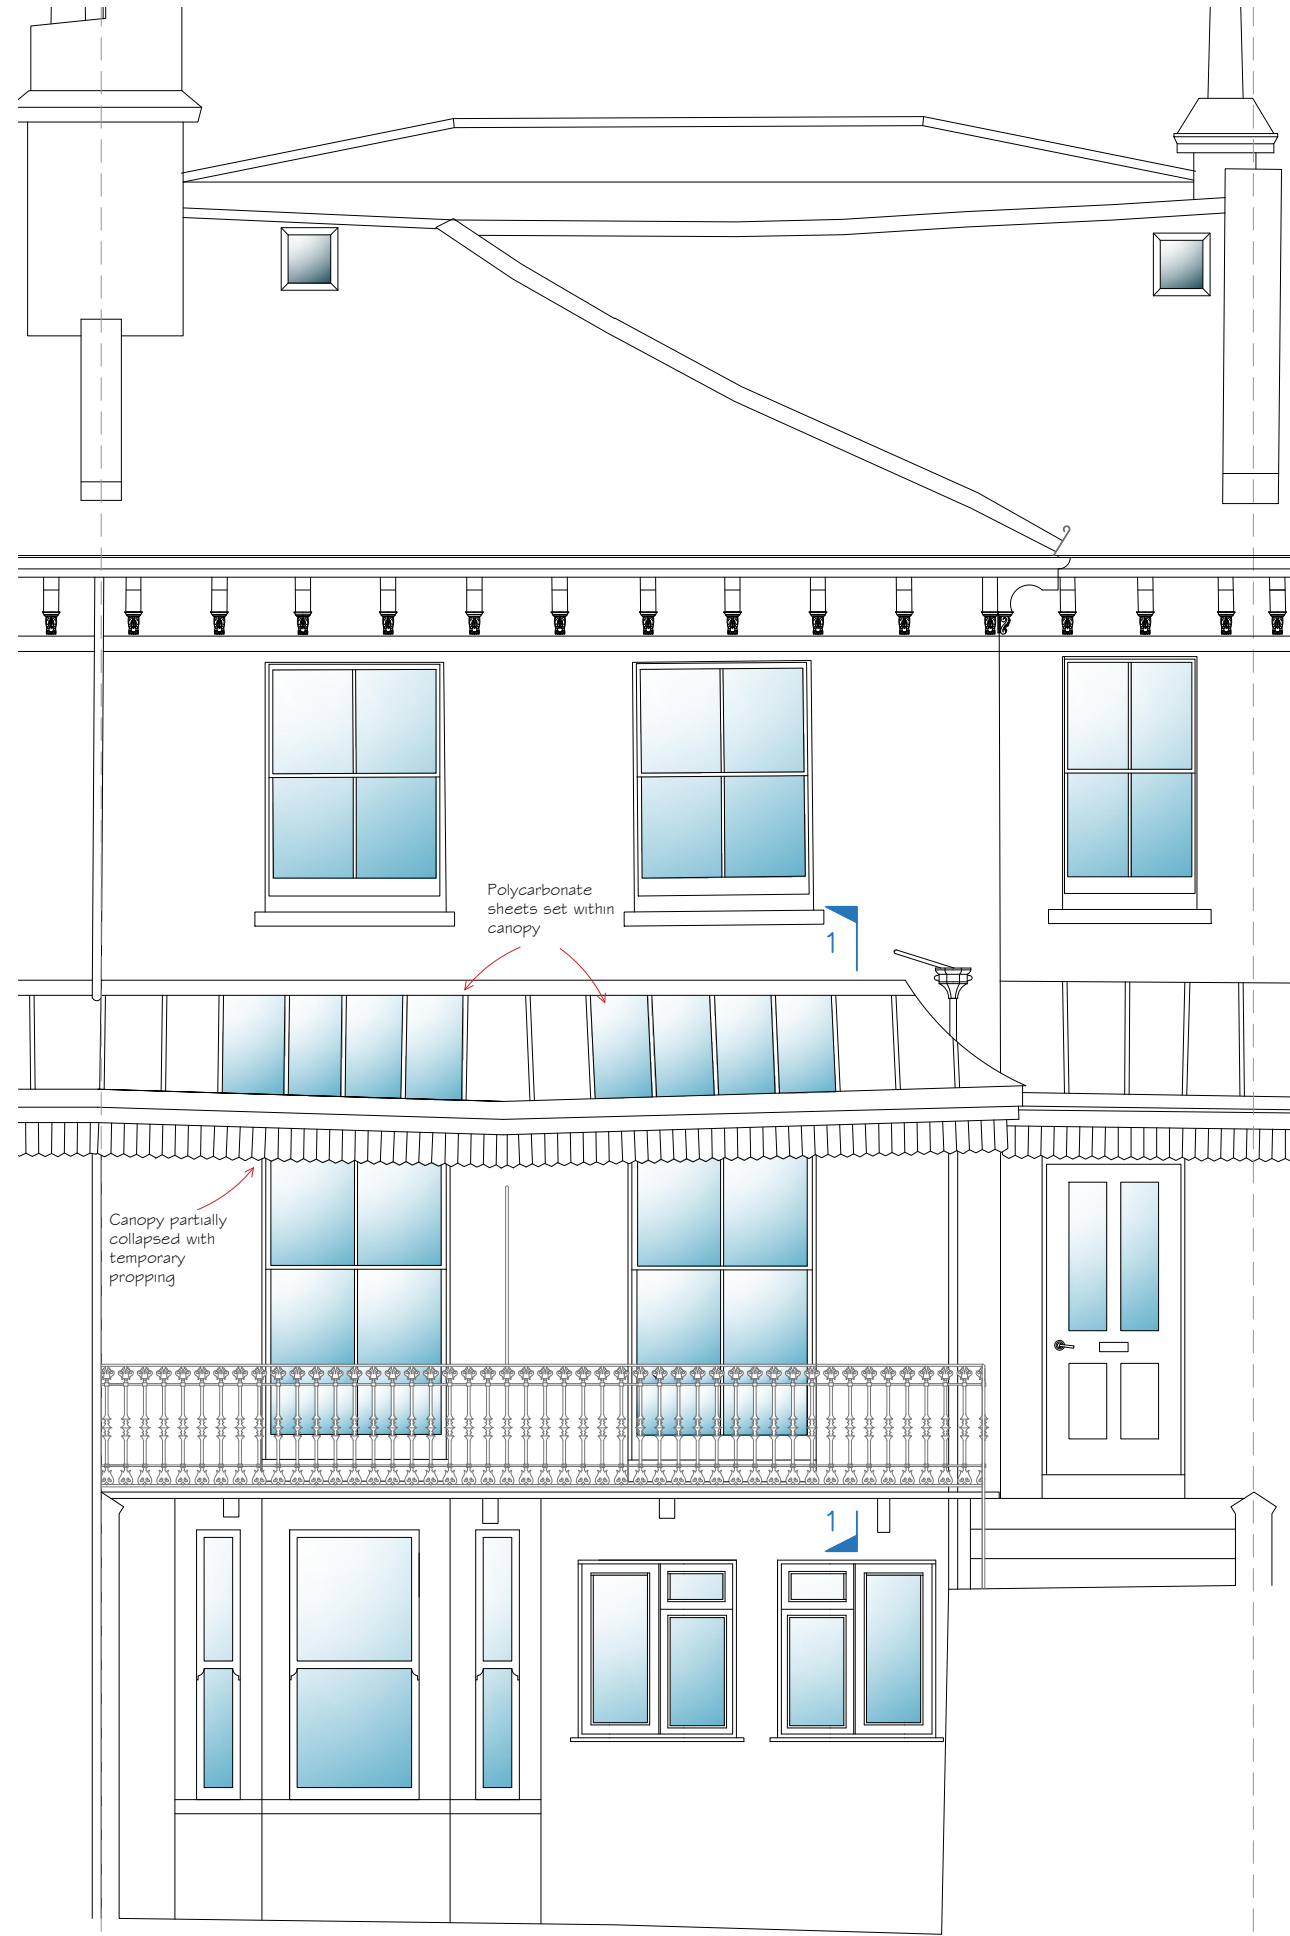


Existing Section 1 - 1  
Scale 1:20

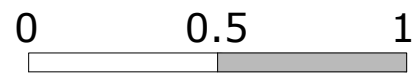

Existing Front Elevation  
Scale 1:50



Fig 1: Front Canopy and Balcony as Existing



Fig 2: Underside of Front Canopy as Existing

**Philip Hall Associates**  
Chartered Building Surveyors

43, Church Road Hove  
East Sussex BN3 2BE  
Tel/Fax: 01273 725086  
Email: mail@philiphallassociates.com  
www.philiphallassociates.com

Project  
15, Buckingham Place, Brighton, East Sussex, BN1 3TD

Client  
Parade Properties Ltd

Title  
As Existing

Scale  
1:50 & 1:20 @ A3

Drawn GC

Date  
Feb 2021

Drawing No:  
AC/15BP/PL/02

Revision