



amendments			auth	chkd
rev	date	comment		
-	-	-	-	-

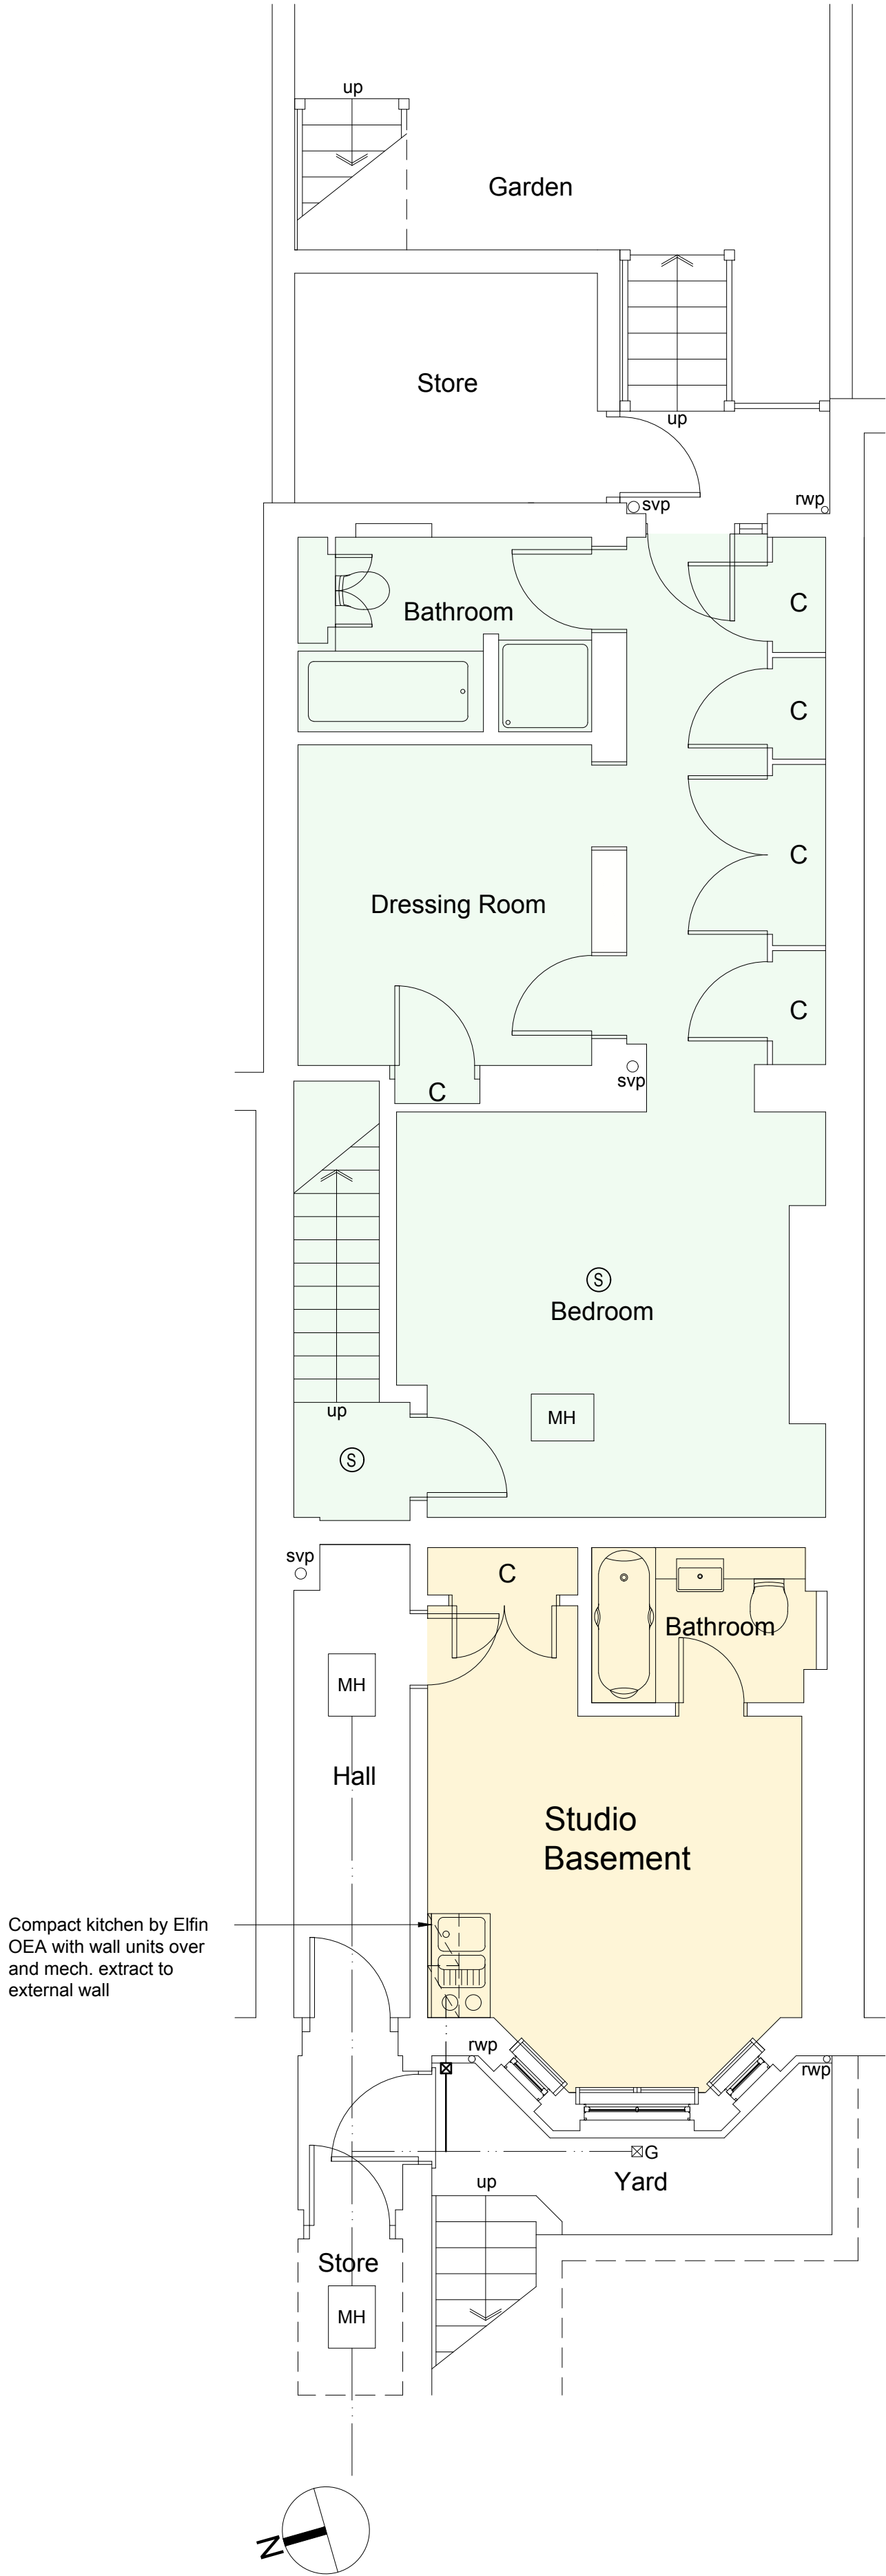


Lower Ground Floor Plan 1:50

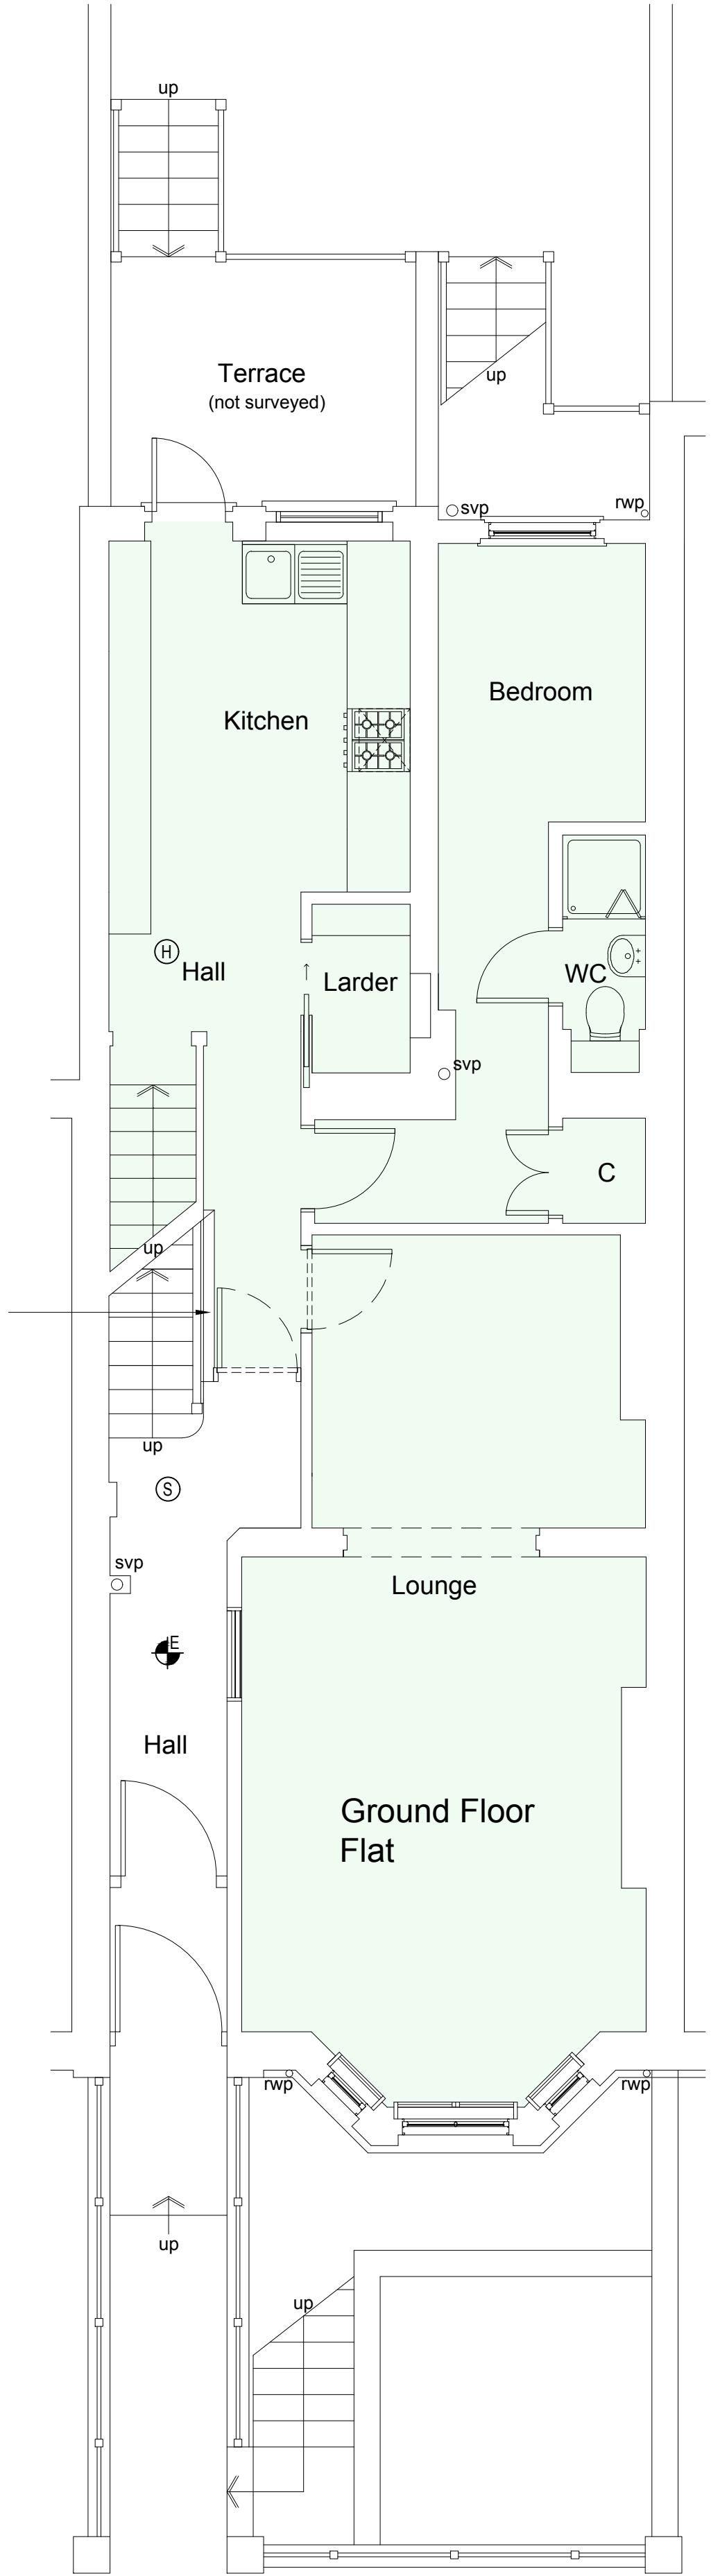


Ground Floor Plan 1:50



Location Plan

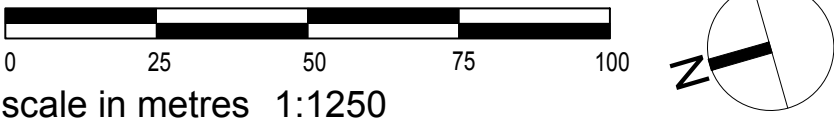

Block Plan

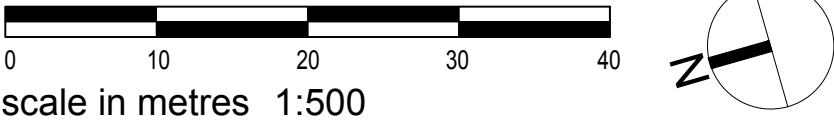

client	Mr and Mrs A Arrow	drawing number	0383.EXG.100	revision	-
project	Amblecliff 35 Upper Rock Gardens Brighton	drawing title	Existing LGF and GF Floor Plans Location and Block Plans EXISTING		
drawn by	GM/RB	checked by	GI	riba work stage	EXG
				date	November '20
				scale/original sheet size	Varies @ A1
<small>http://abirarchitects.co.uk studio@abirarchitects.co.uk unit 01, Beta House, St John's Road, Hove, BN3 2FX, United Kingdom Hove +44 (0)1273 724 384 Company No. 06877117</small>			<small>© ABIR Architects Ltd. Check all dimensions on site before work is undertaken. All goods, materials and workmanship to conform with current building regulations, BSS and COfPs.</small>		