



The contractor will be held to have examined the site and checked all dimensions, levels and setting out prior to commencing construction work. No dimensions should be scaled from this drawing.

Rev:

Date:

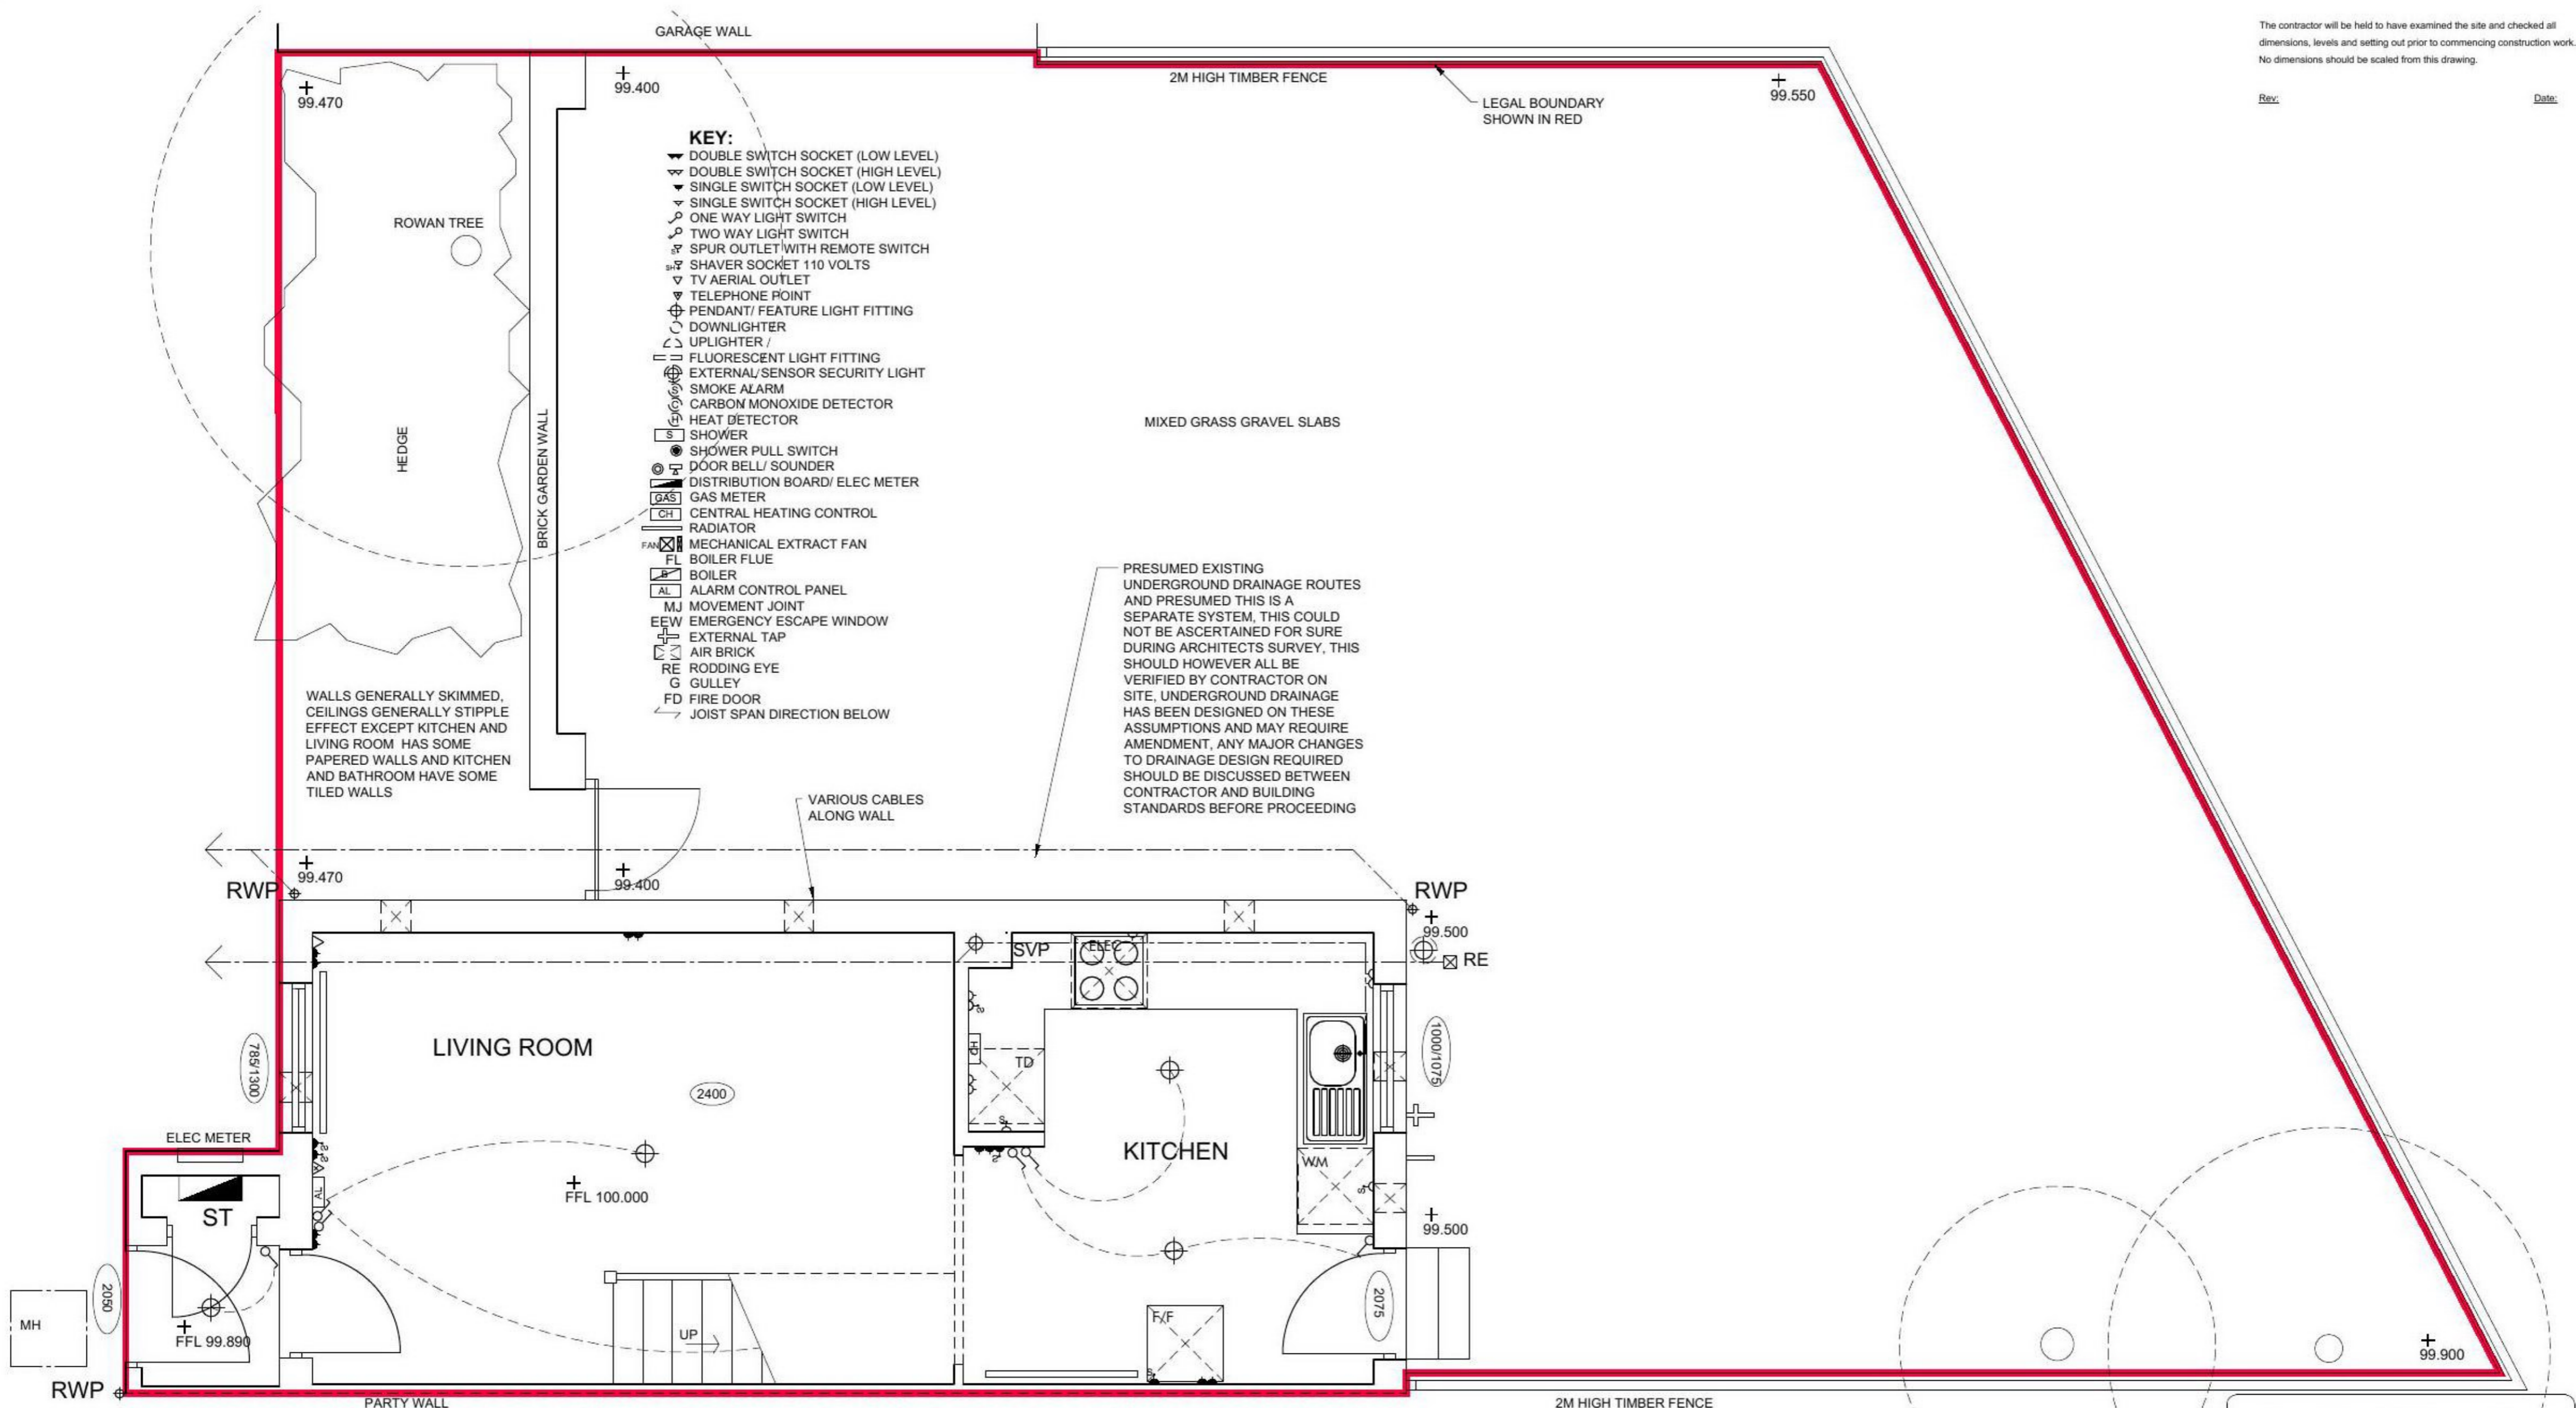

EXISTING GROUND FLOOR PLAN 1:50

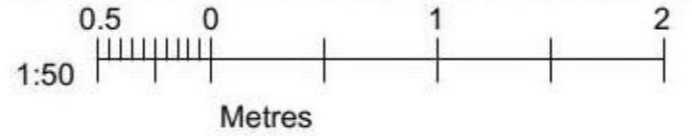

A:B Studio
 Chartered Architects Ltd
 www.ab-architects.co.uk
 colin.thompson@ab-architects.co.uk
 32 Langside Place, Glasgow, G41 3DL

CLIENT: JAMIE HENRY & RAFAEL VENSON
 PROJECT: 15 MAVISBANK GARDENS
 DRAWING TITLE: EXISTING GROUND FLOOR PLAN
 DRAWING STATUS: PLANNING/ WARRANT
 DATE: 14-10-20 DRAWING NO: 20032/02 SCALE: 1:50@A3