



GROUND FLOOR PLAN AS EXISTING

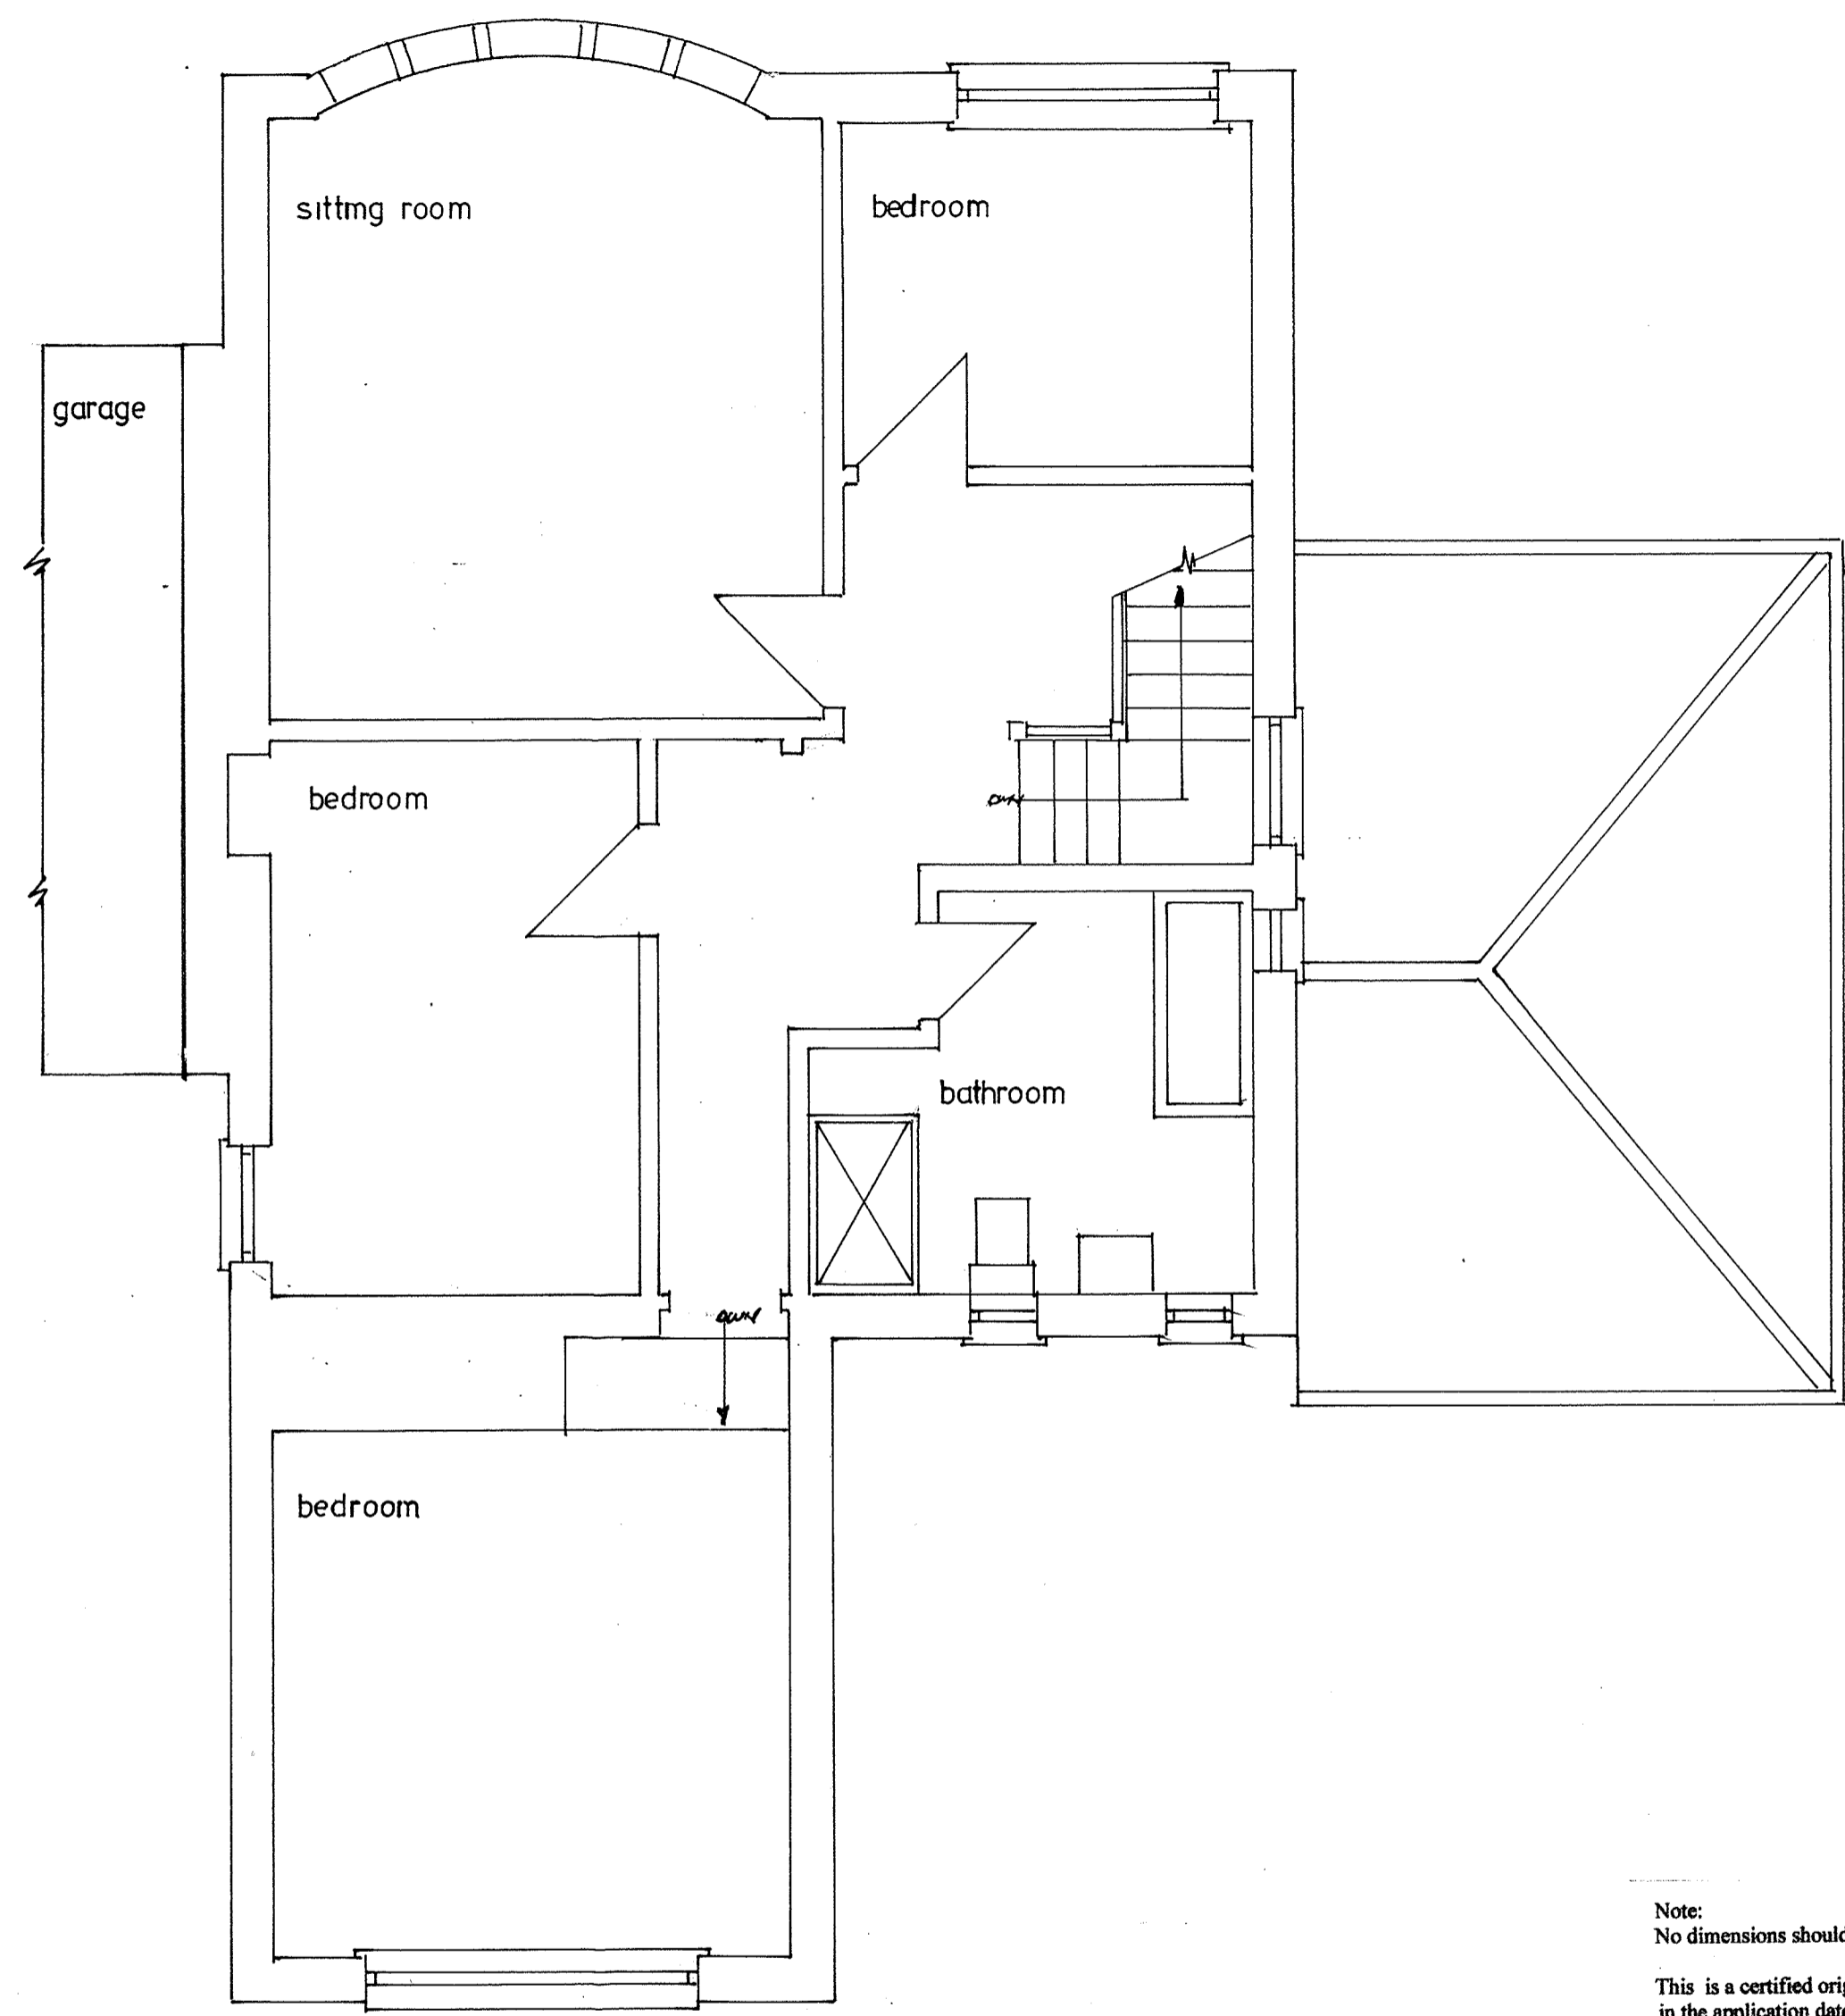

UPPER FLOOR PLAN AS EXISTING

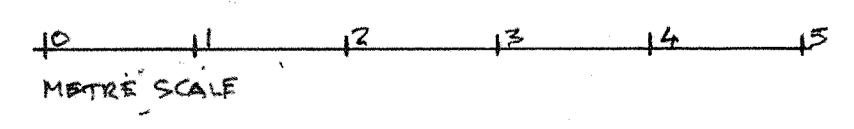

Note:  
No dimensions should be scaled from this drawing

This is a certified original of the drawing referred to in the application dated  
Dated.....Signed.....

client MR ANAMIR DONEY  
24 GLENPARK AVE,  
G46 7JF

project PROPOSED TWO STOREY  
SIDE EXTENSION

drawing FLOOR PLANS AS EXISTING

KAVANAGH ARCHITECTURAL SERVICES

215 Brenfield Road, Glasgow, G44 3PB

Tel 0141 586 6468

dwg.no revision scale 1:50  
763/1