



DO NOT SCALE DIMENSIONS FROM DRAWING

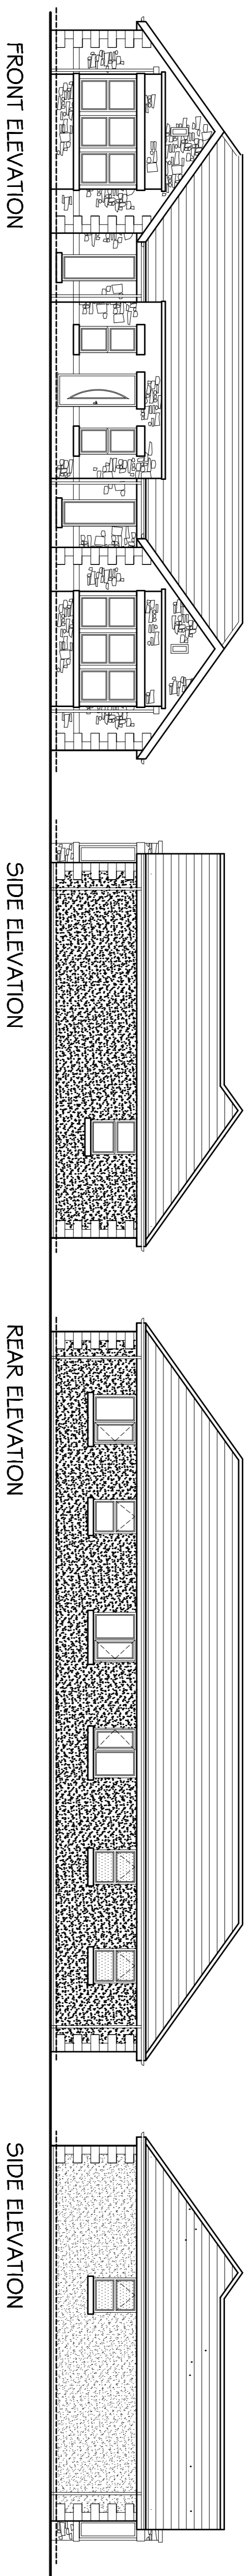


ELEVATIONS & SECTIONS SCALE 1:100

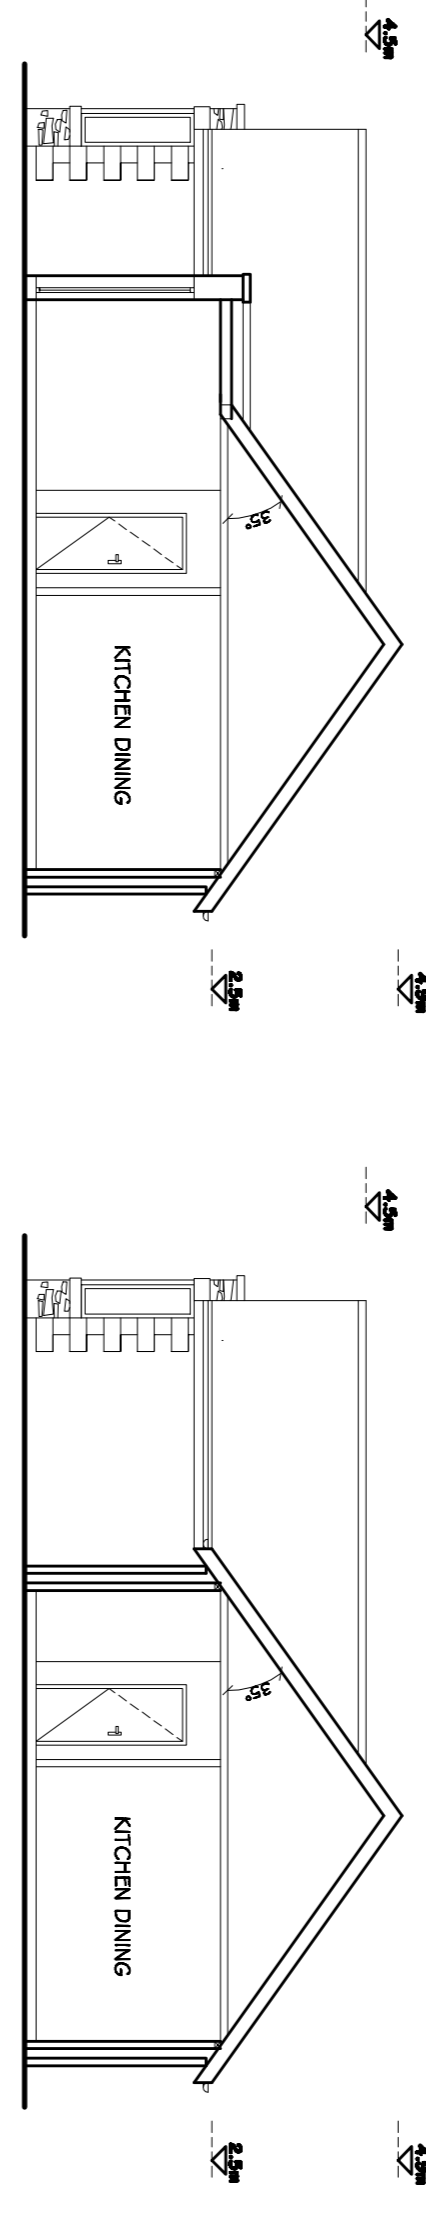


SECTION A-A

SECTION B-B

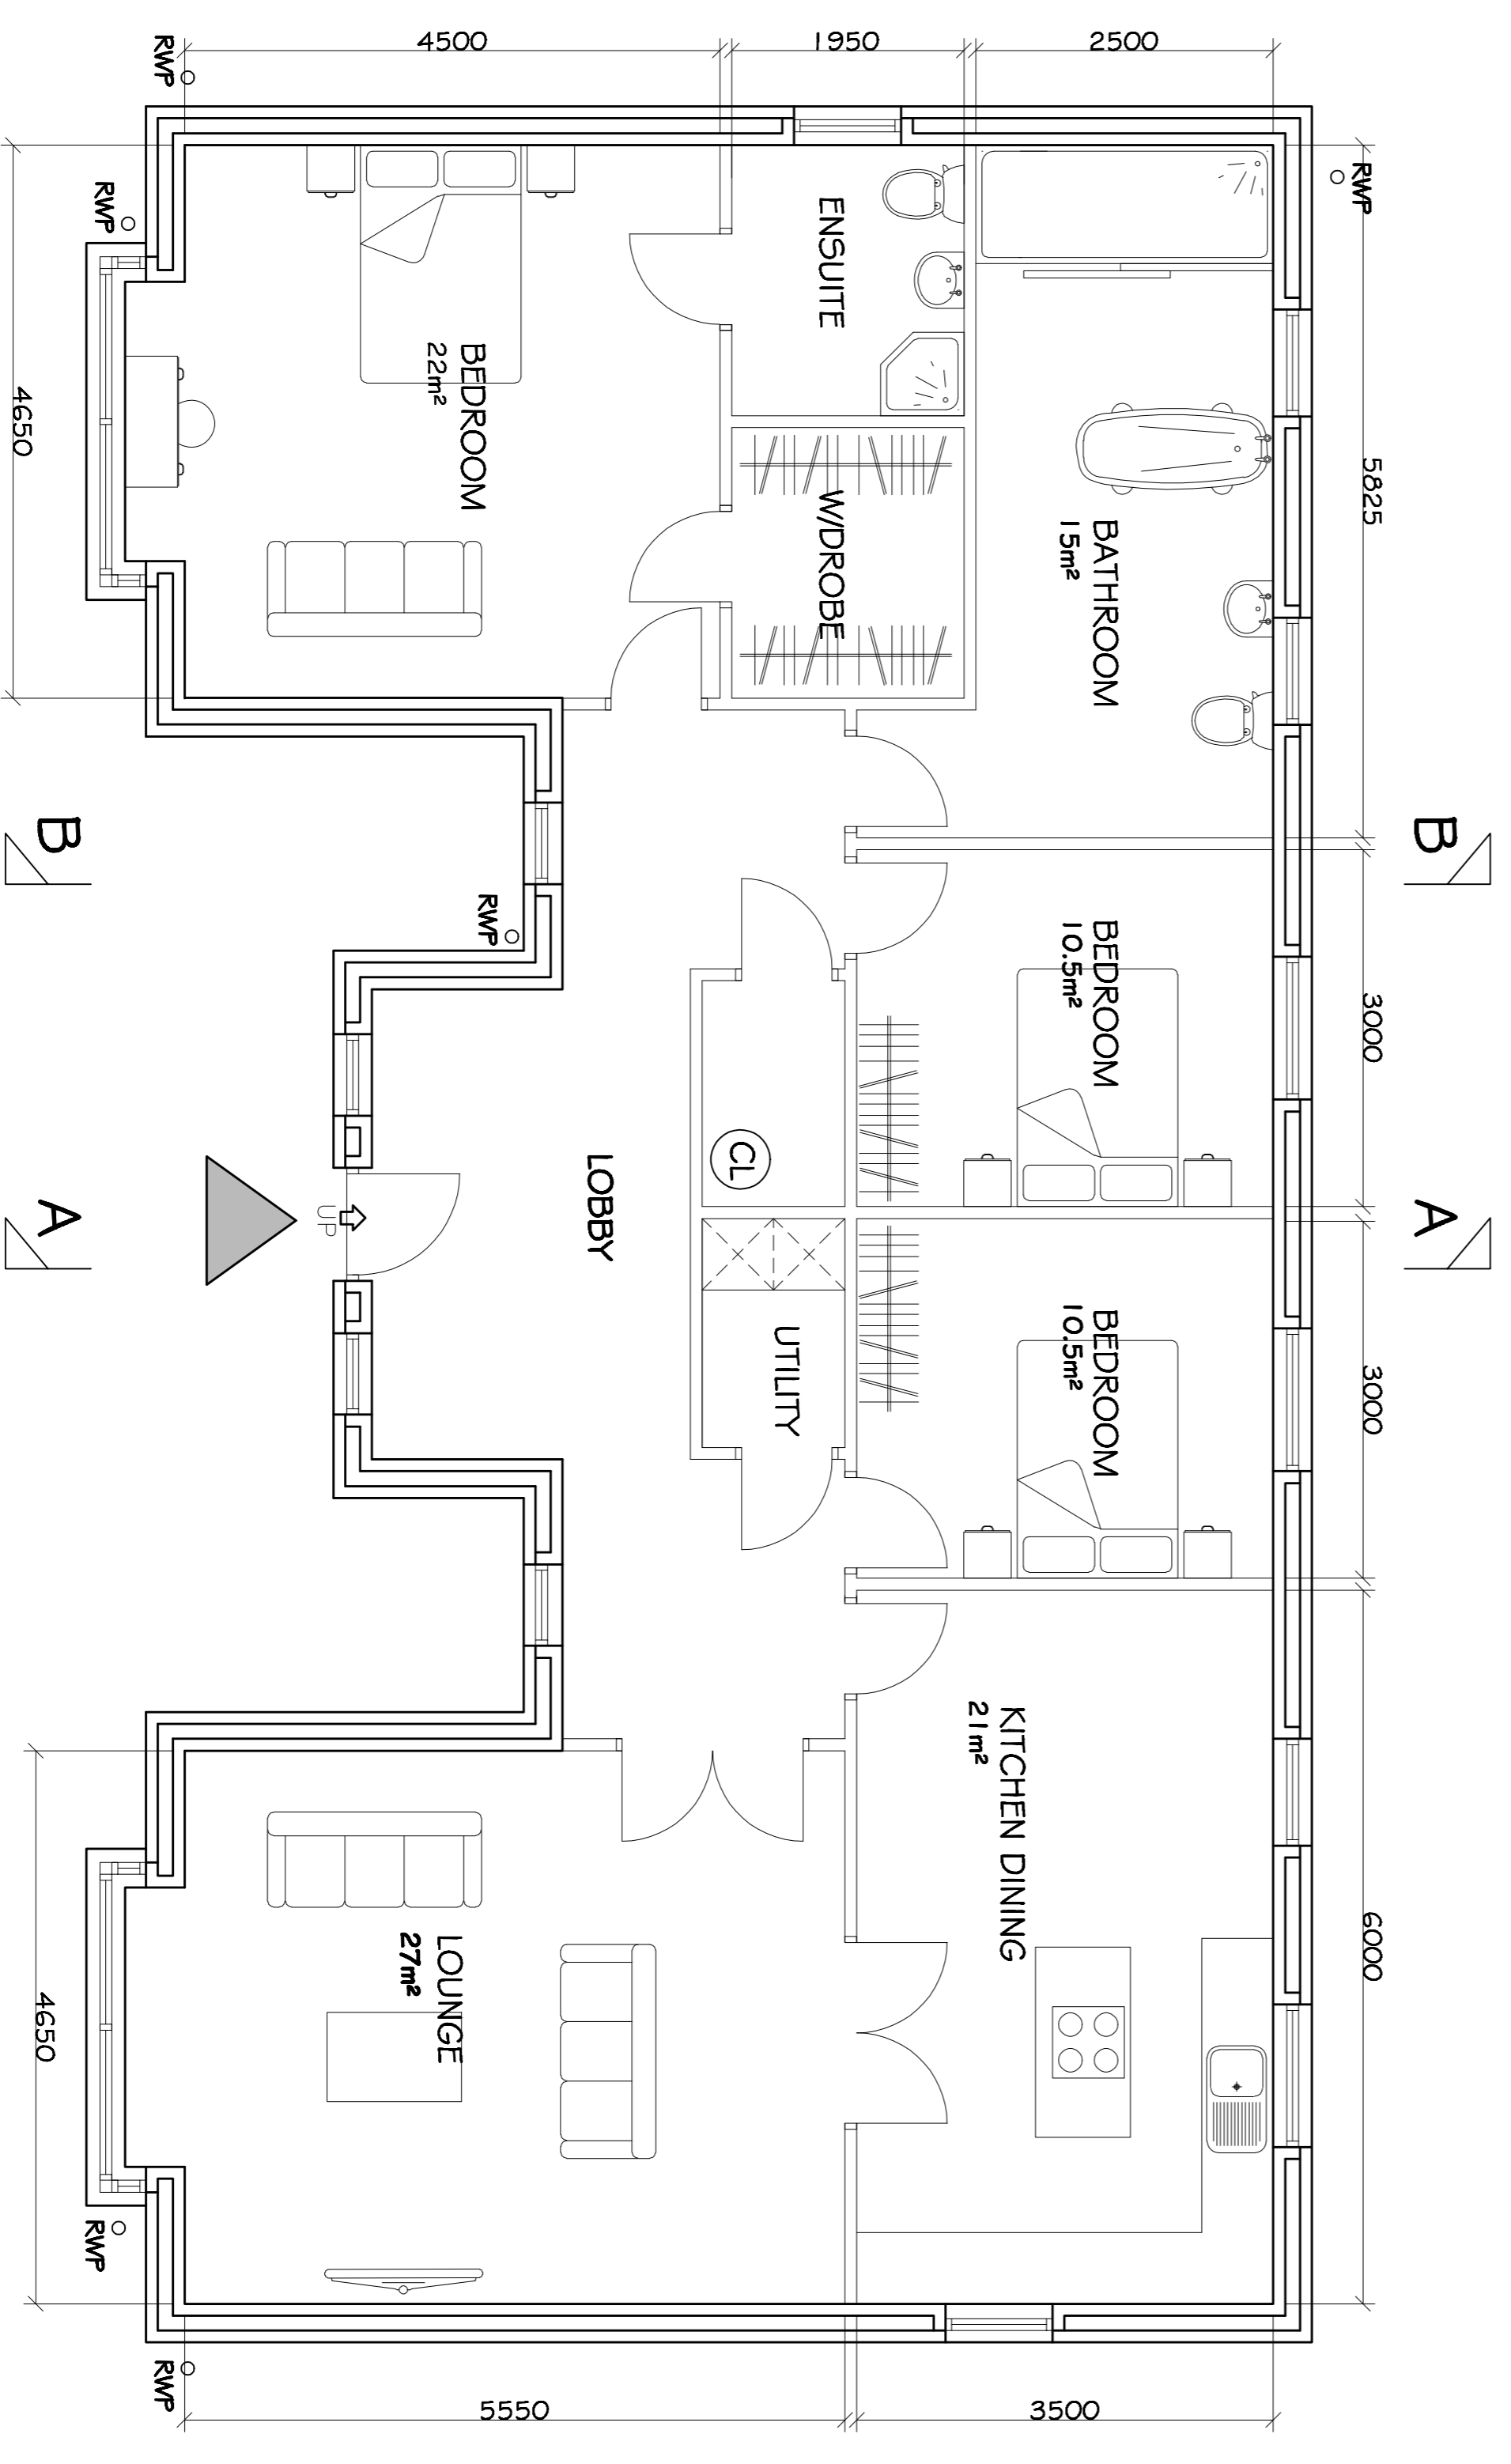

FLOOR PLAN SCALE 1:50

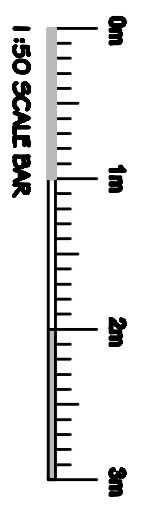

NOTES

1. ALL DIMENSIONS ARE IN MILLIMETERS.
2. DO NOT SCALE FROM THIS DRAWING.
3. DRAWINGS AND DOCUMENTS: THE USER SHOULD CONSULT THE DRAWING SCALE REGISTER FOR DETAILS.
4. THE CONTRACTOR IS TO CHECK AND VERIFY ALL DIMENSIONS ON SITE PRIOR TO COMMENCEMENT OF WORK.
5. THE ENGINEER/CHECKER SHOULD BE CONTACTED IMMEDIATELY IF THE ASSUMPTIONS USED IN THE DESIGN AND DRAWING PREPARATION DIFFER TO THAT FOUND ON SITE.

CONFIGURATION	INTERNAL FLOOR TOTAL AREA 145m²
MATERIAL SPECIFICATION	ROOF CLADDING: GRY CONCRETE TILE GRY CLAY RIDGE TILE EXTERNAL WALLS: SMOOTH FACED WHITE K' REND RANDOM CUT STONE WINDOWS & DOORS: DOUBLE GLAZED WITH BROWN UPVC FRAMES FACIA & EAVES BOARDS: BROWN UPVC RAINWATER GOODS: BROWN UPVC

Client	MR & MRS HOLLAND	Scales	1:50/1:00/A1
Drawn	PB	Checked	
Date	04/12/2020	Revision	A
Drawing No.	A020/225/P/02		

PROJECT TITLE
NEW BUILD HOUSE

PROPOSED ELEVATIONS, FLOOR PLANS

PROJECT ADDRESS
BROOKE VIEW 51 G MIDGELAND
BLACKPOOL, LANCASHIRE

Keystone Design Associates Ltd.
 225-227 The Waterfront
 Development House
 Blackpool, Street
 Blackpool, Lancashire
 Tel: No. 01253 668040
 Fax: No. 01253 752804
 Email: info@keystonedesign.co.uk

Rev. Amendments

Rev.	Amendments	Re-Design	Date	By
A	Client Amendments	Re-Design	04/12/20	PB

H:\Documents\Drawings\2020\Midgeland_Rd_51g_Brookview