



52

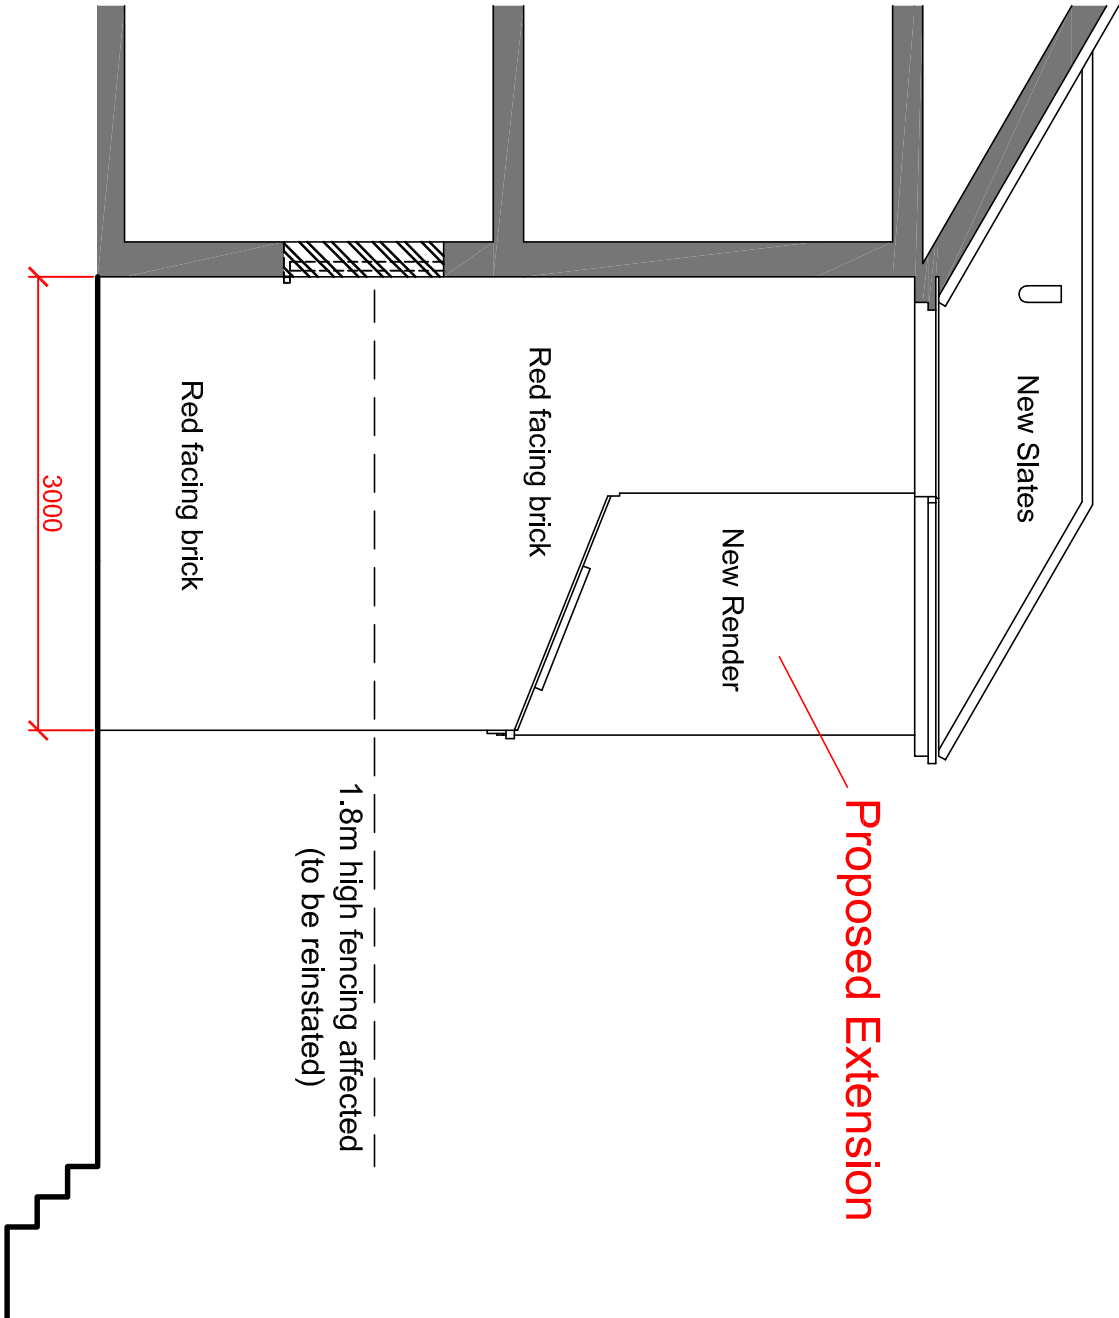


Proposed Side Elevation Facing No 50
Scale 1:50 @ A1

50

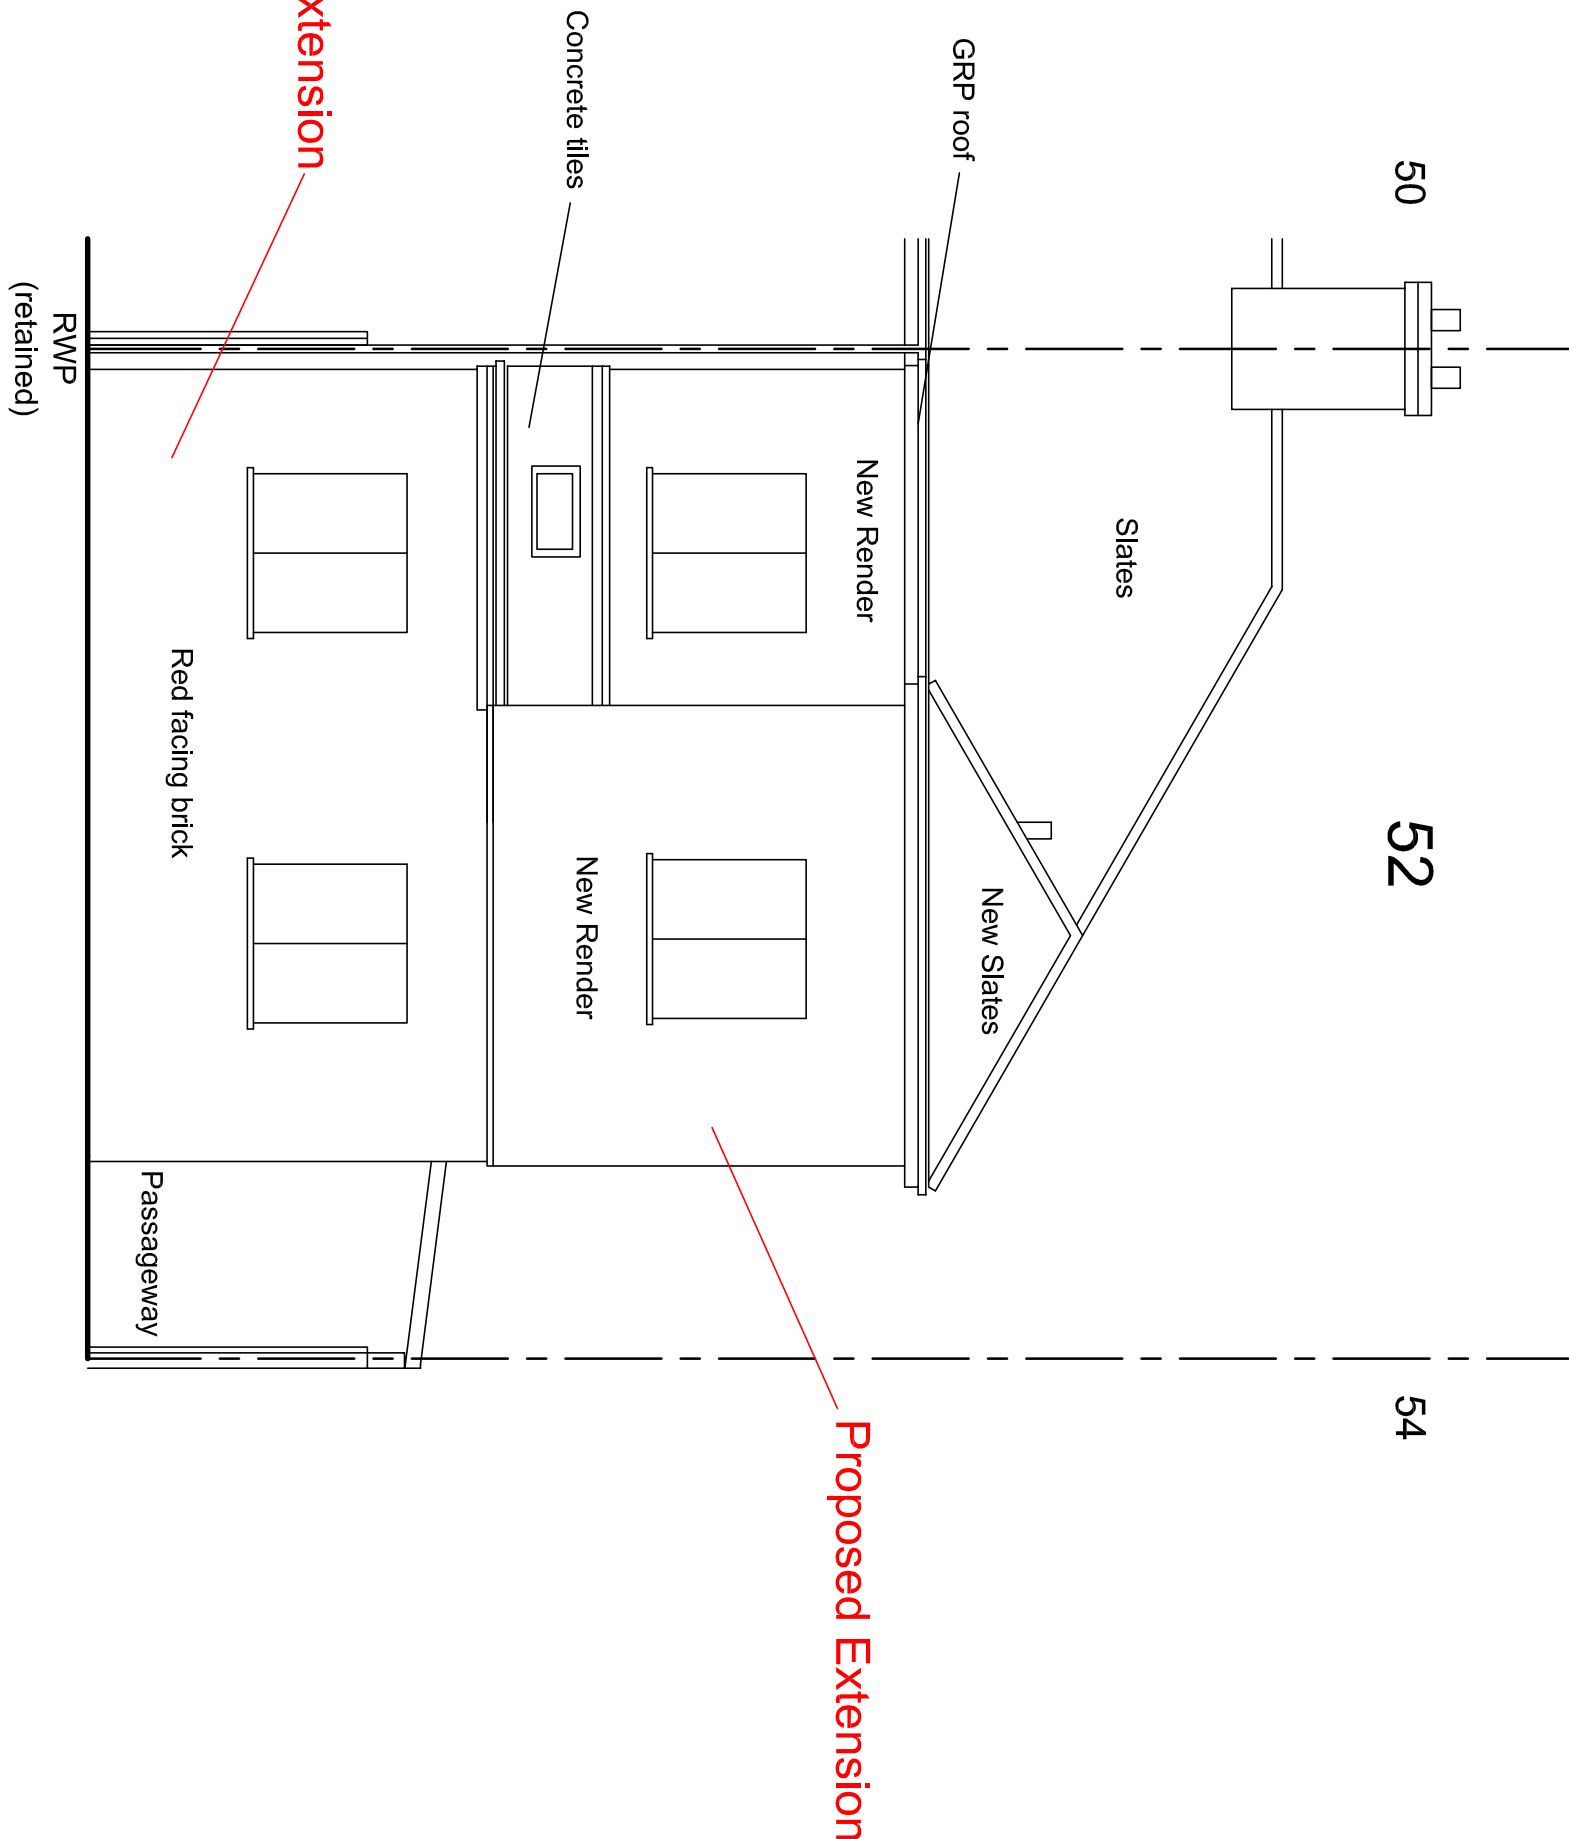


Proposed Rear Elevation (facing rear garden)
Scale 1:50 @ A1

52

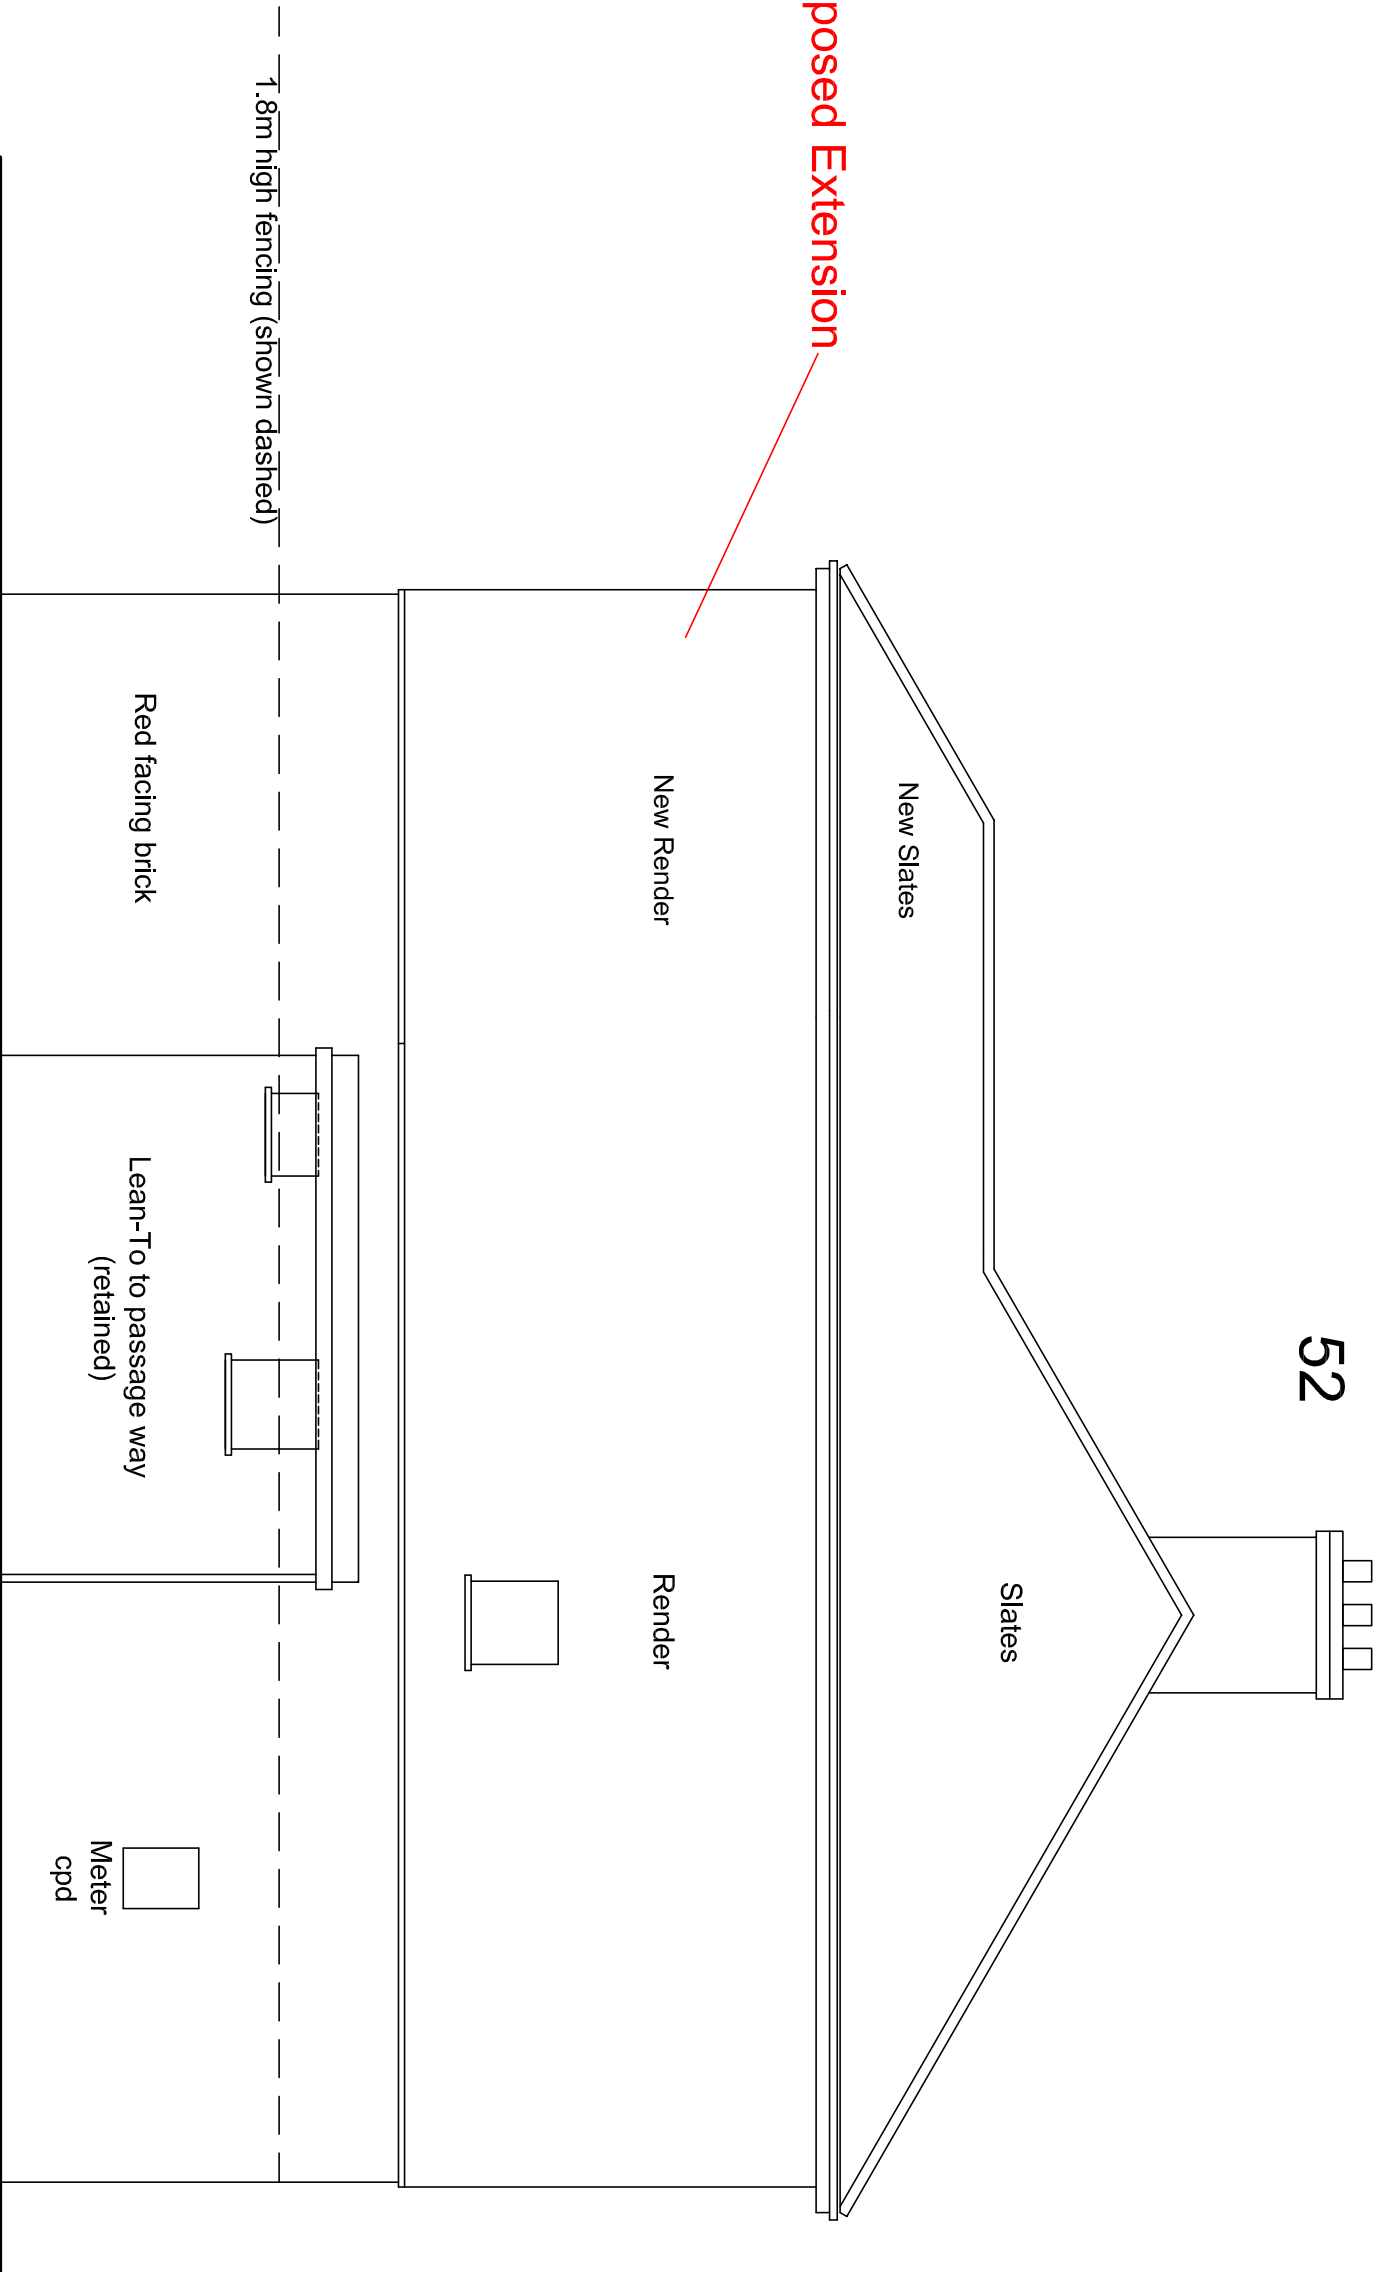

Proposed Side Elevation (passage way) facing No. 52
Scale 1:50 @ A1

54

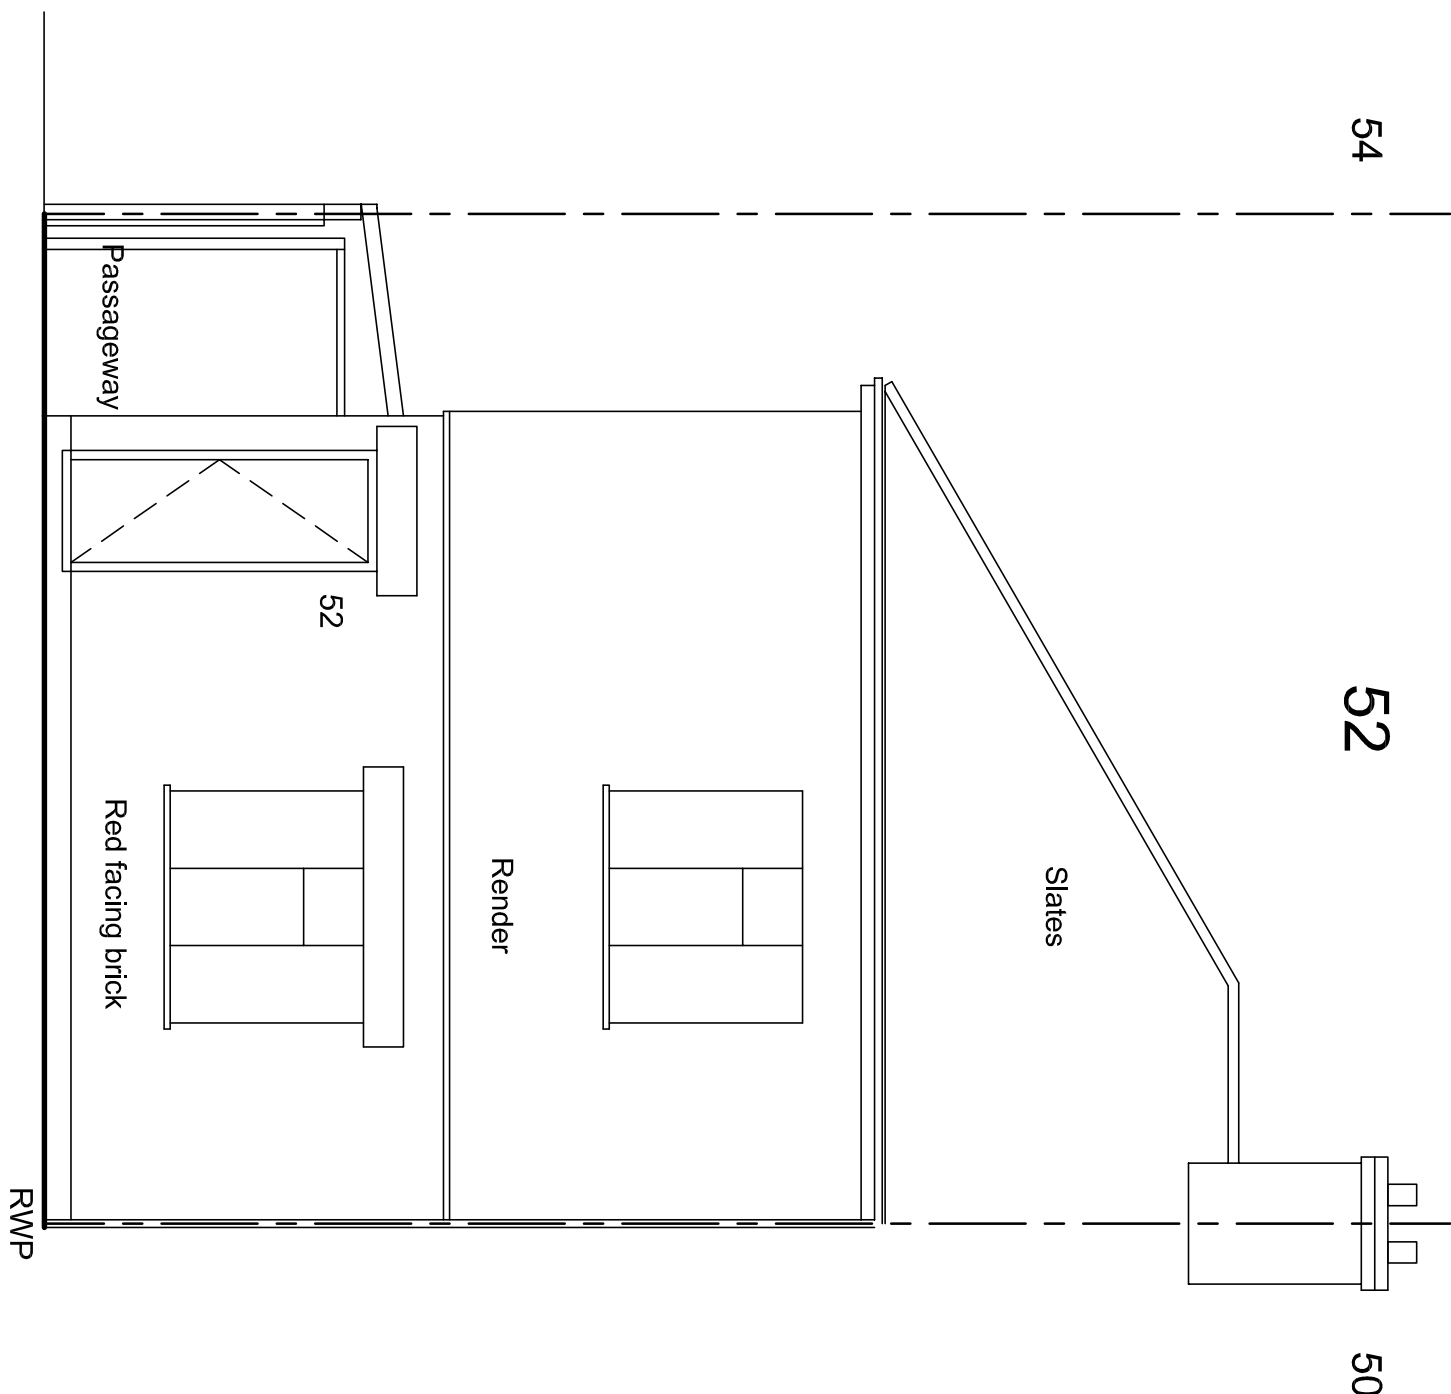


Proposed Front Elevation (Facing Bury Road)
Scale 1:50 @ A1


GENERAL NOTES

DRAWING CAN BE SCALED FOR PLANNING PURPOSES ONLY BUT IF IN ANY DOUBT ABOUT A DIMENSION OR ANY OF THE DRAWN INFORMATION PLEASE ASK CDRB ARCHITECTS.

PLANNING APPLICATION
SUBMISSION

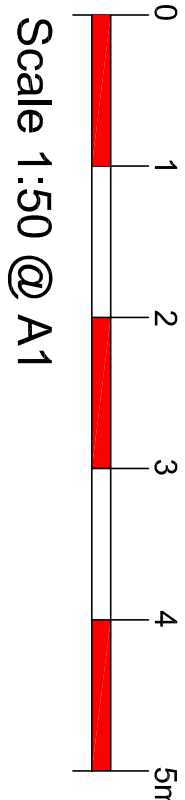

Scale 1:50 @ A1

A	rev	date	drawing notes added		cr	date		
					by	checked		
								
			cdrb architects ltd 3 Millers Court Stoke Newington CV8 1DQ					
Two Storey Rear Extension and Single Storey Rear Extension at 52 Bury Road, Leamington Spa								
drawing title								
Proposed Elevations								
scale	drawn by	date	checked by					
1:50 @ A1	mm	November 2020	CDRB					
job no.	drawing no.	revision						
T2048	AL (P) 04	A						