




GENERAL NOTES
DRAWING CAN BE SCALED FOR PLANNING PURPOSES ONLY BUT IF IN ANY DOUBT ABOUT A DIMENSION OR ANY OF THE DRAWN INFORMATION PLEASE ASK CDRB ARCHITECTS.

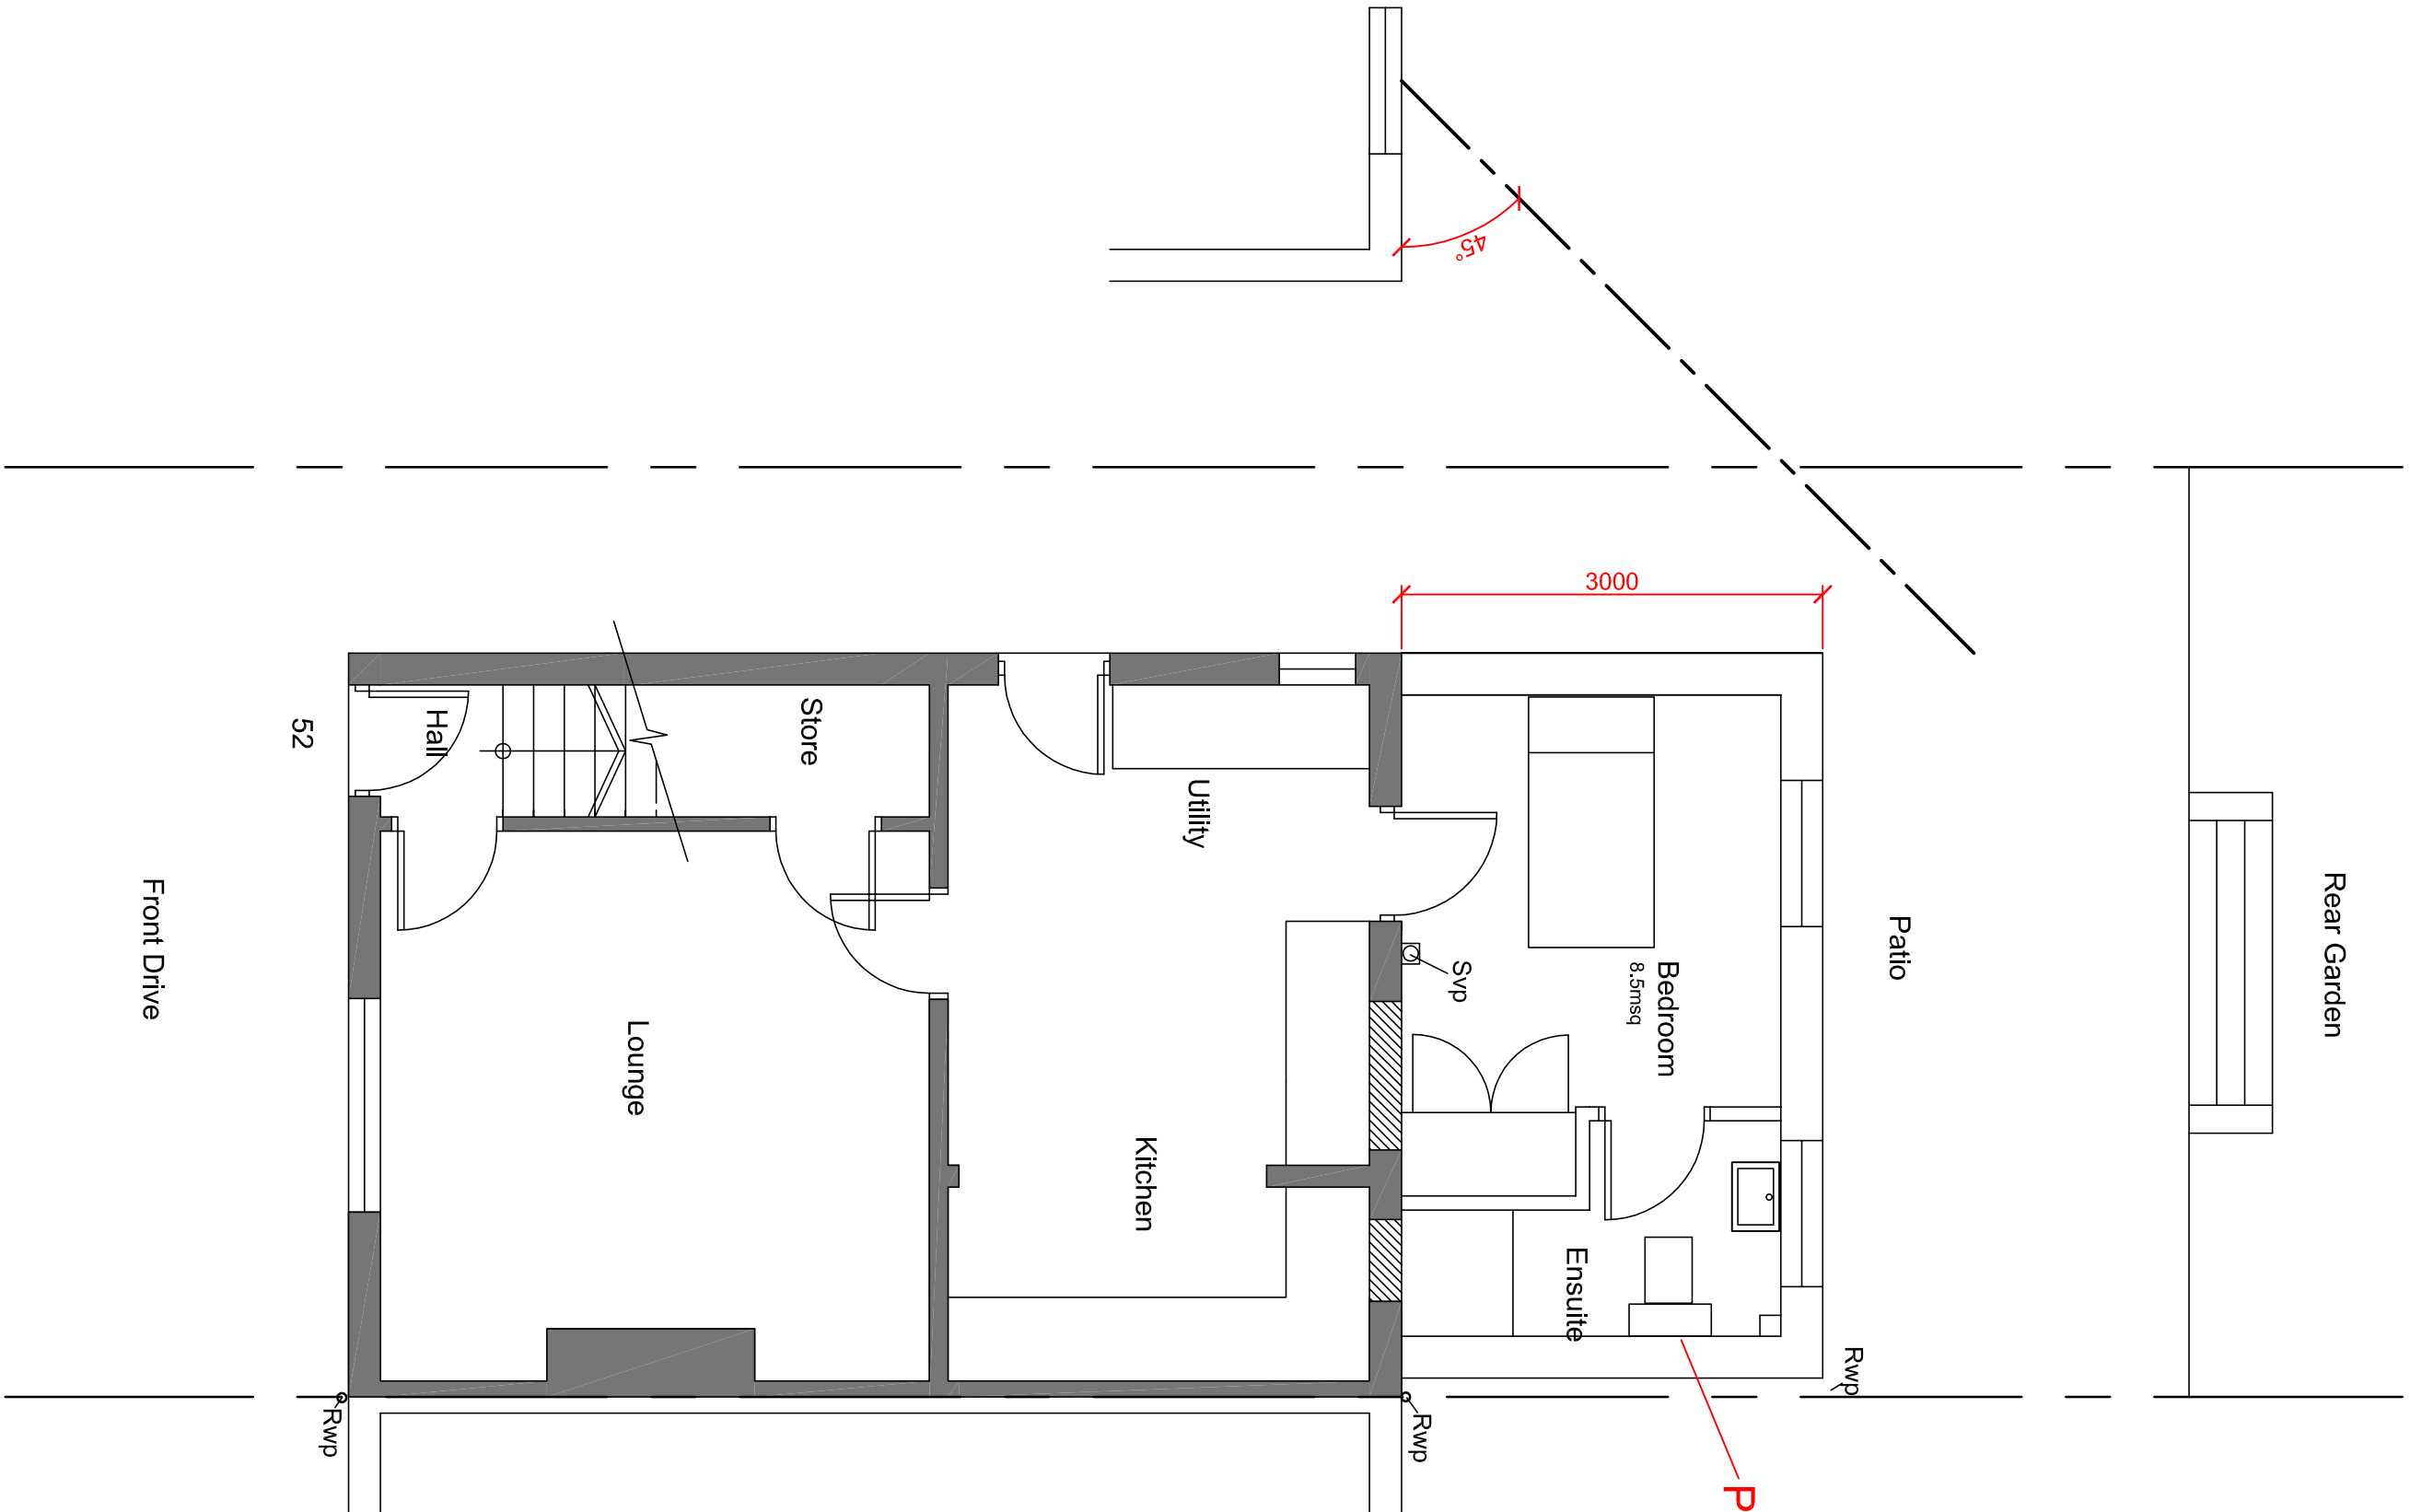

Proposed Ground Floor Plan.
Scale 1:50 @ A1

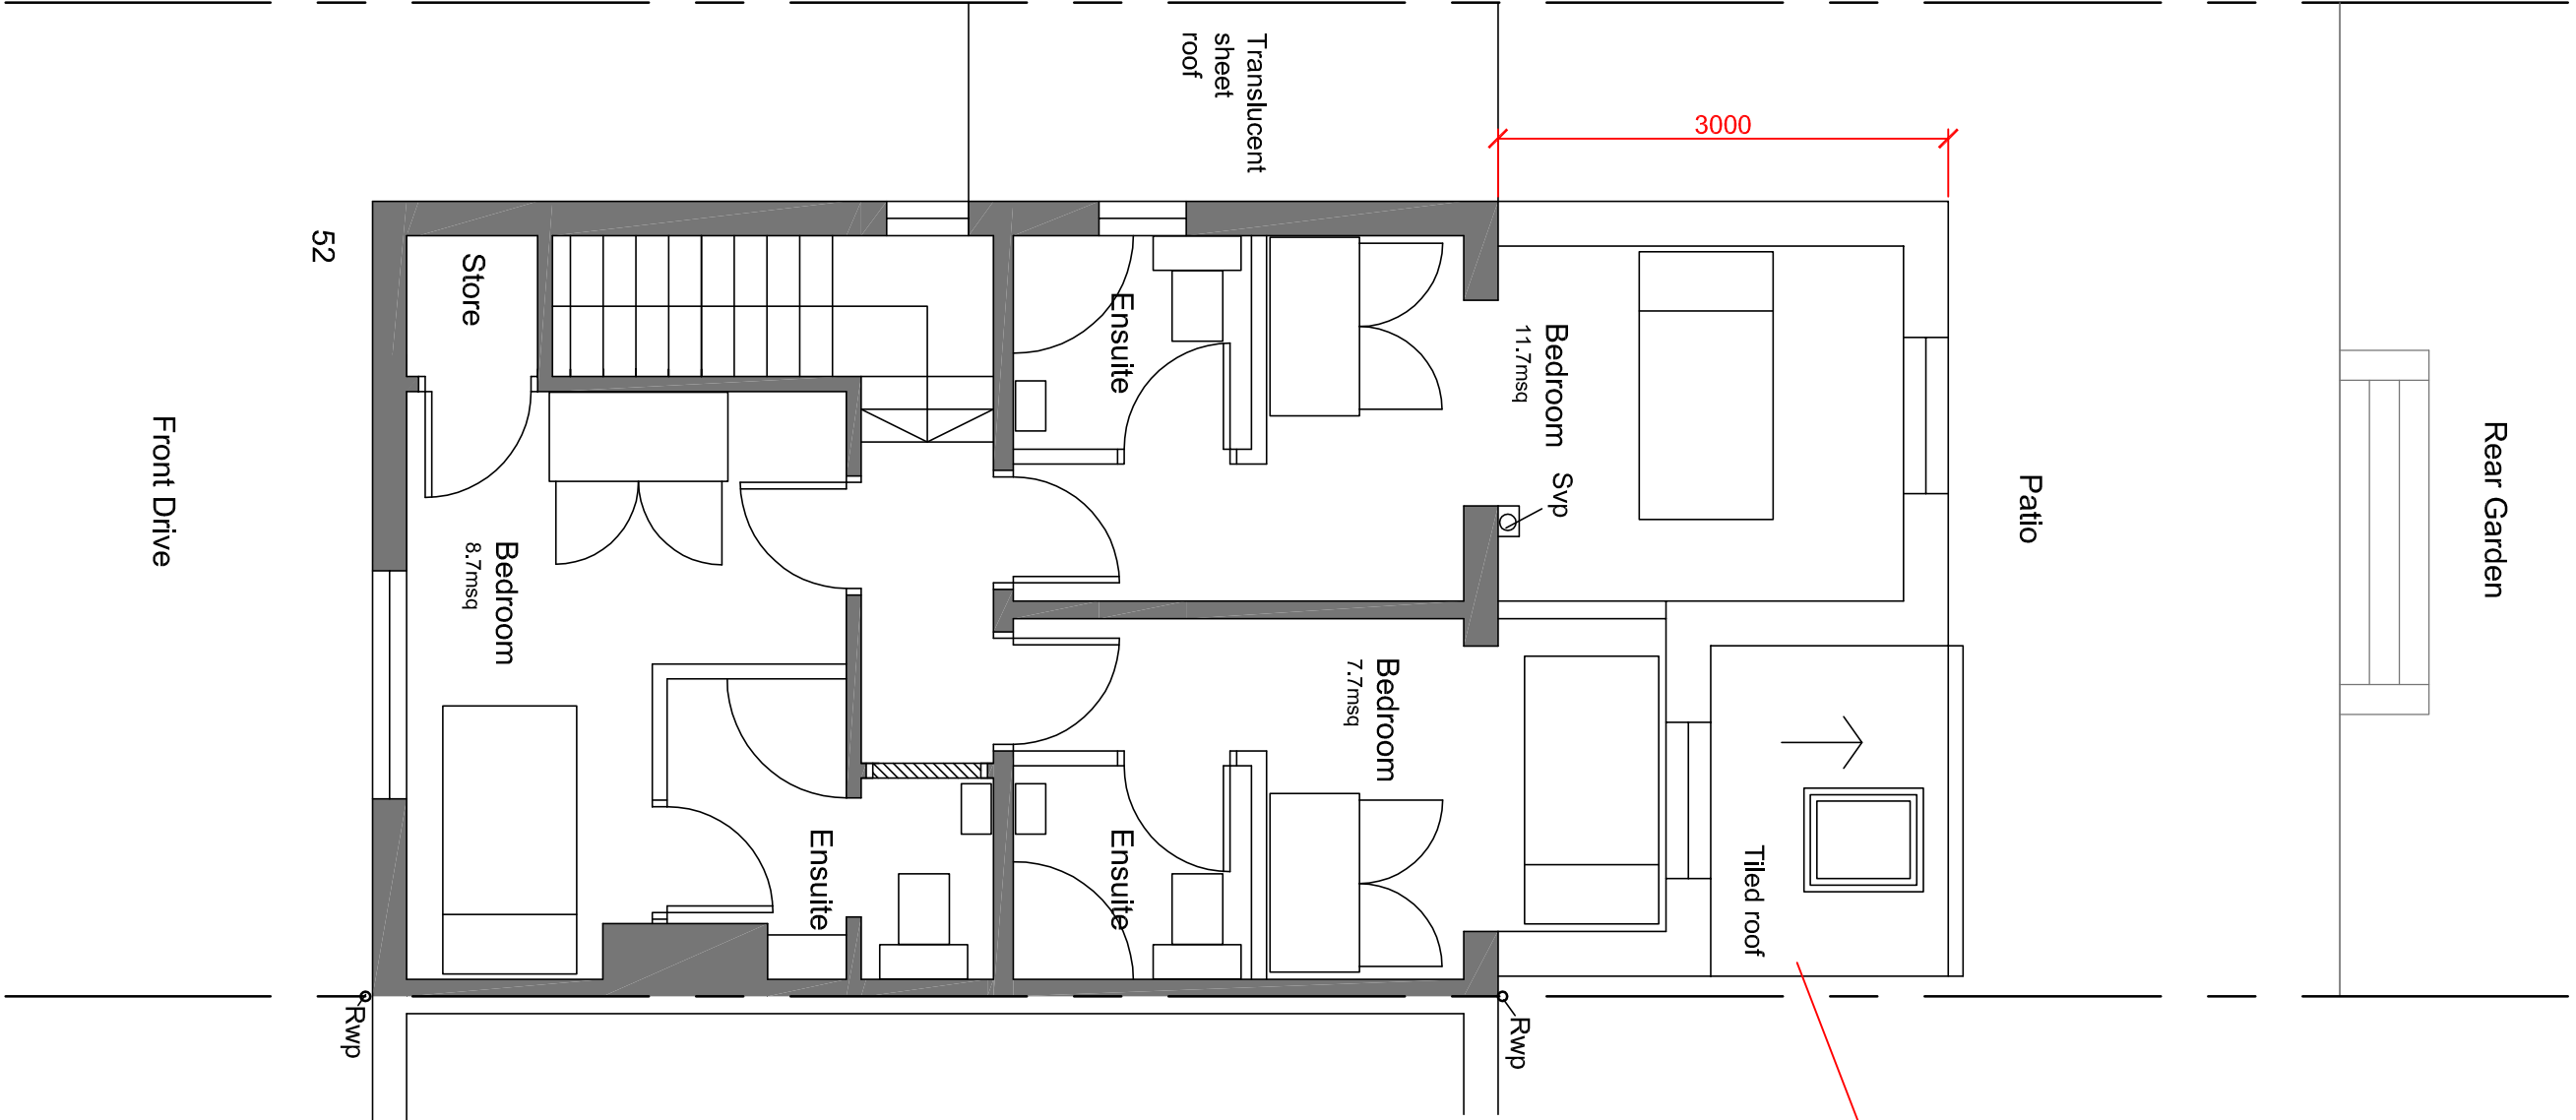



Proposed First Floor Plan.
Scale 1:50 @ A1

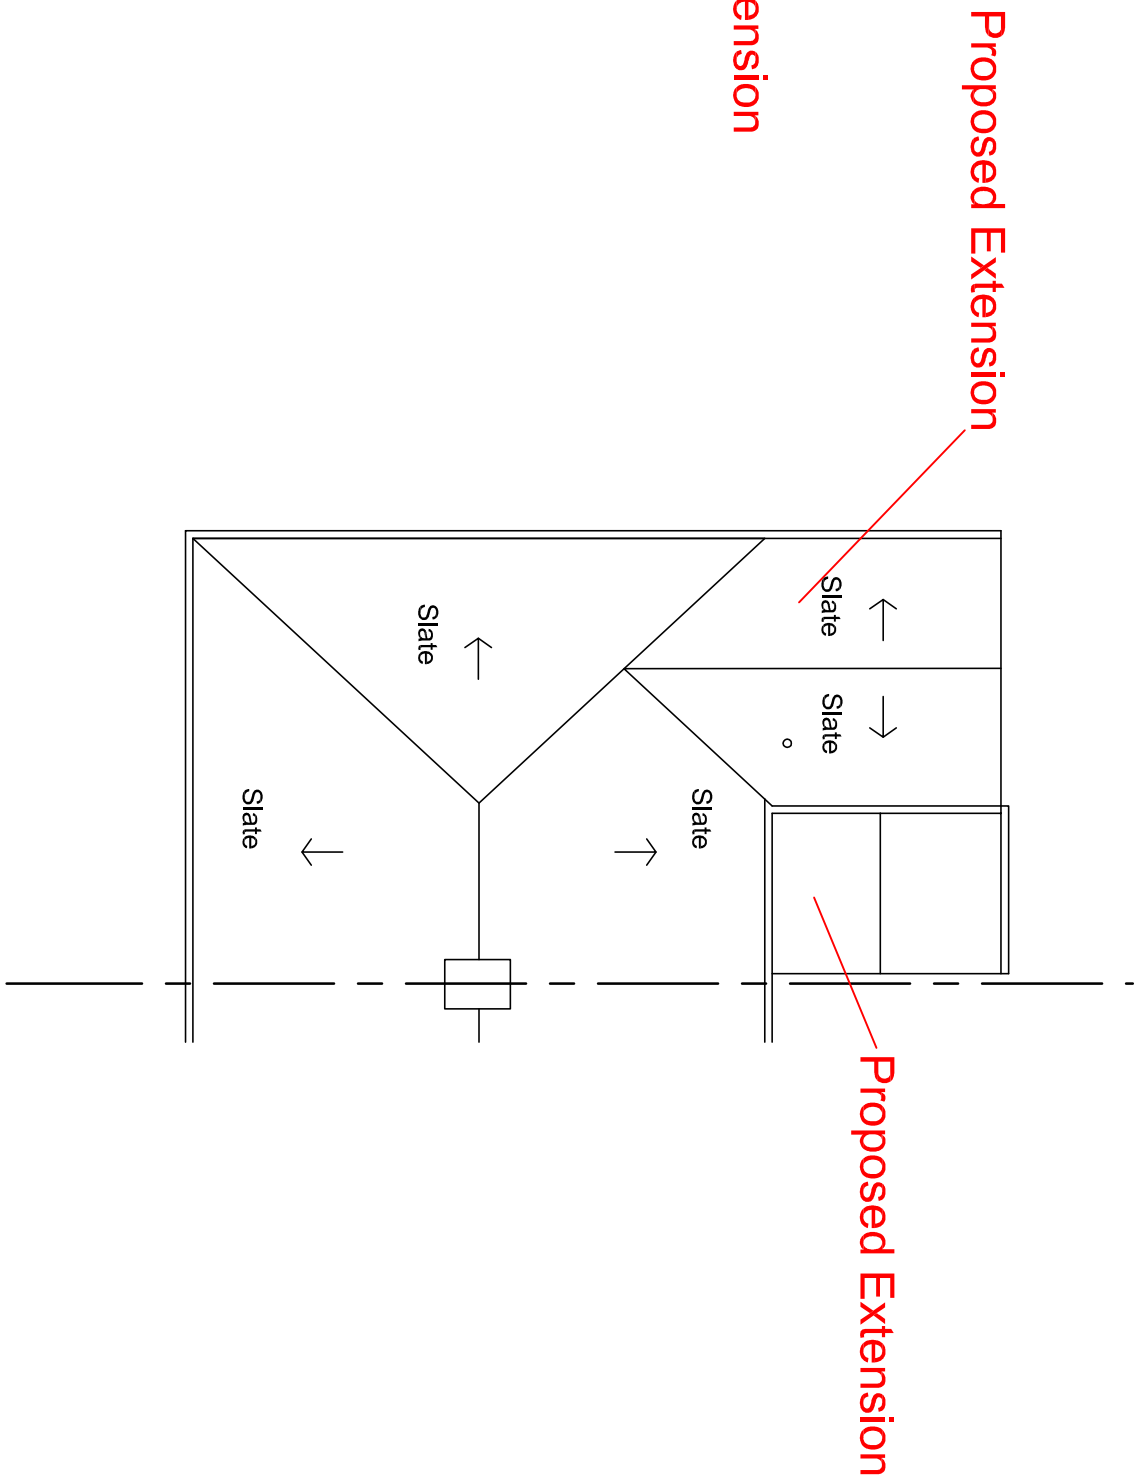

Proposed Roof Plan.
Scale 1:100 @ A1

PLANNING APPLICATION SUBMISSION

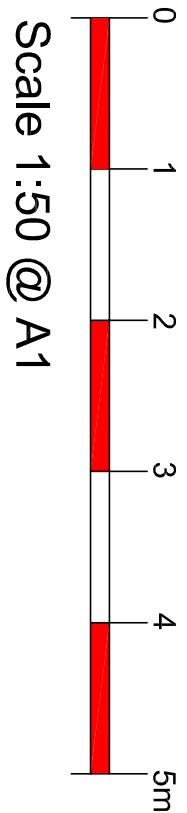

A		26/11/20	Drawing notes added		cr	cdh			
rev	date		by	procd					
<div><div></div><div>cdrb architects ltd 3 Millers Court Southampton SO9 1JG. CDRb Ltd.</div></div>									
job title									
Two Storey Rear Extension and Single Storey Rear Extension at 52 Bury Road, Leamington Spa									
drawing title									
Proposed Plans									
scale	drawn by	date	checked by						
1:50 & 1:100 @ A1	cr	November 2020	CDRB						
job no.	drawing no.	revision							
T2046	AL (P) 02	A							