



**Proposed Front Elevation**  
Scale - 1:100




**Proposed Side Elevation**  
Scale - 1:100

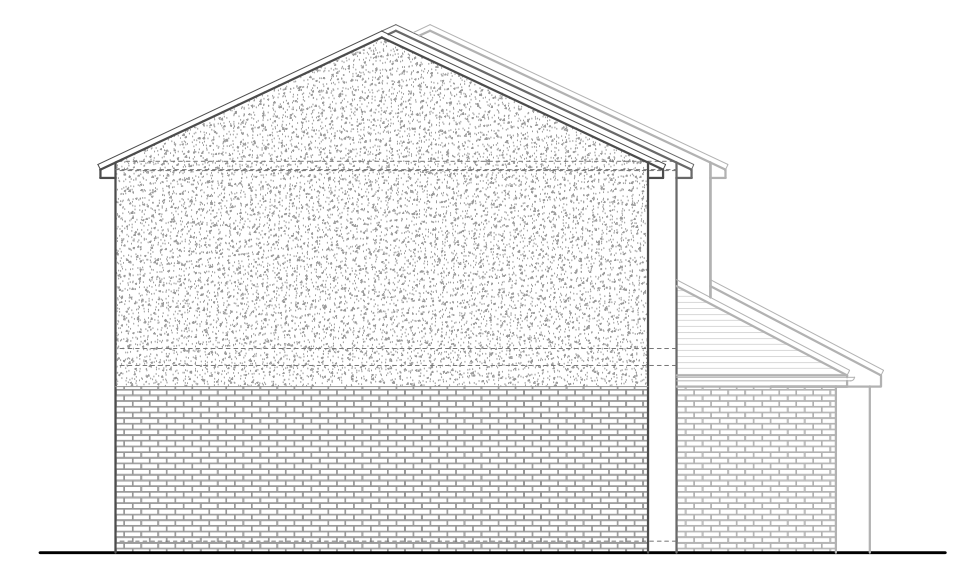


**Proposed Rear Elevation**  
Scale - 1:100

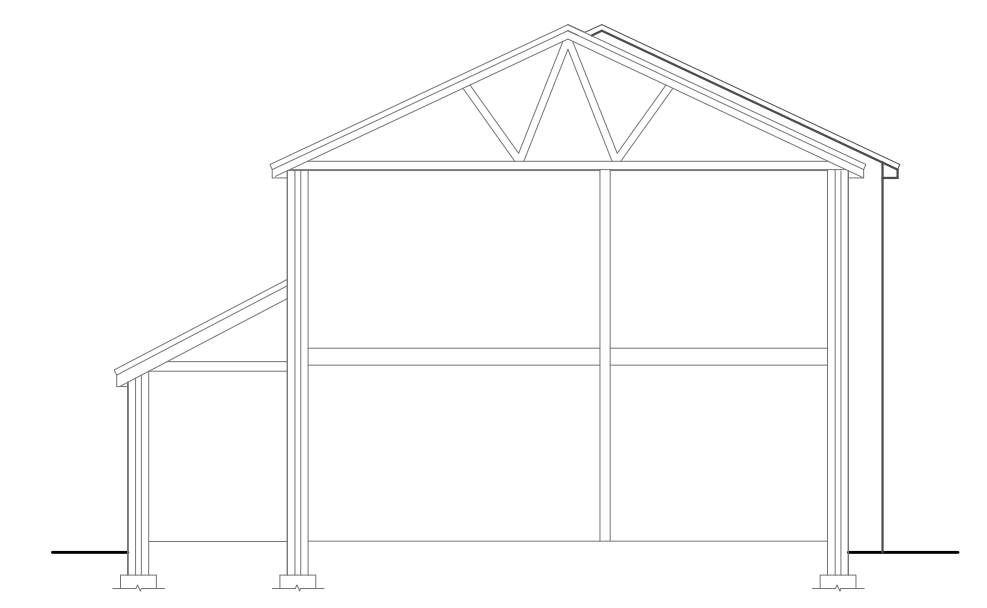


**Indicative Section Through No. 19  
Proposed Side Elevation**  
Scale - 1:100

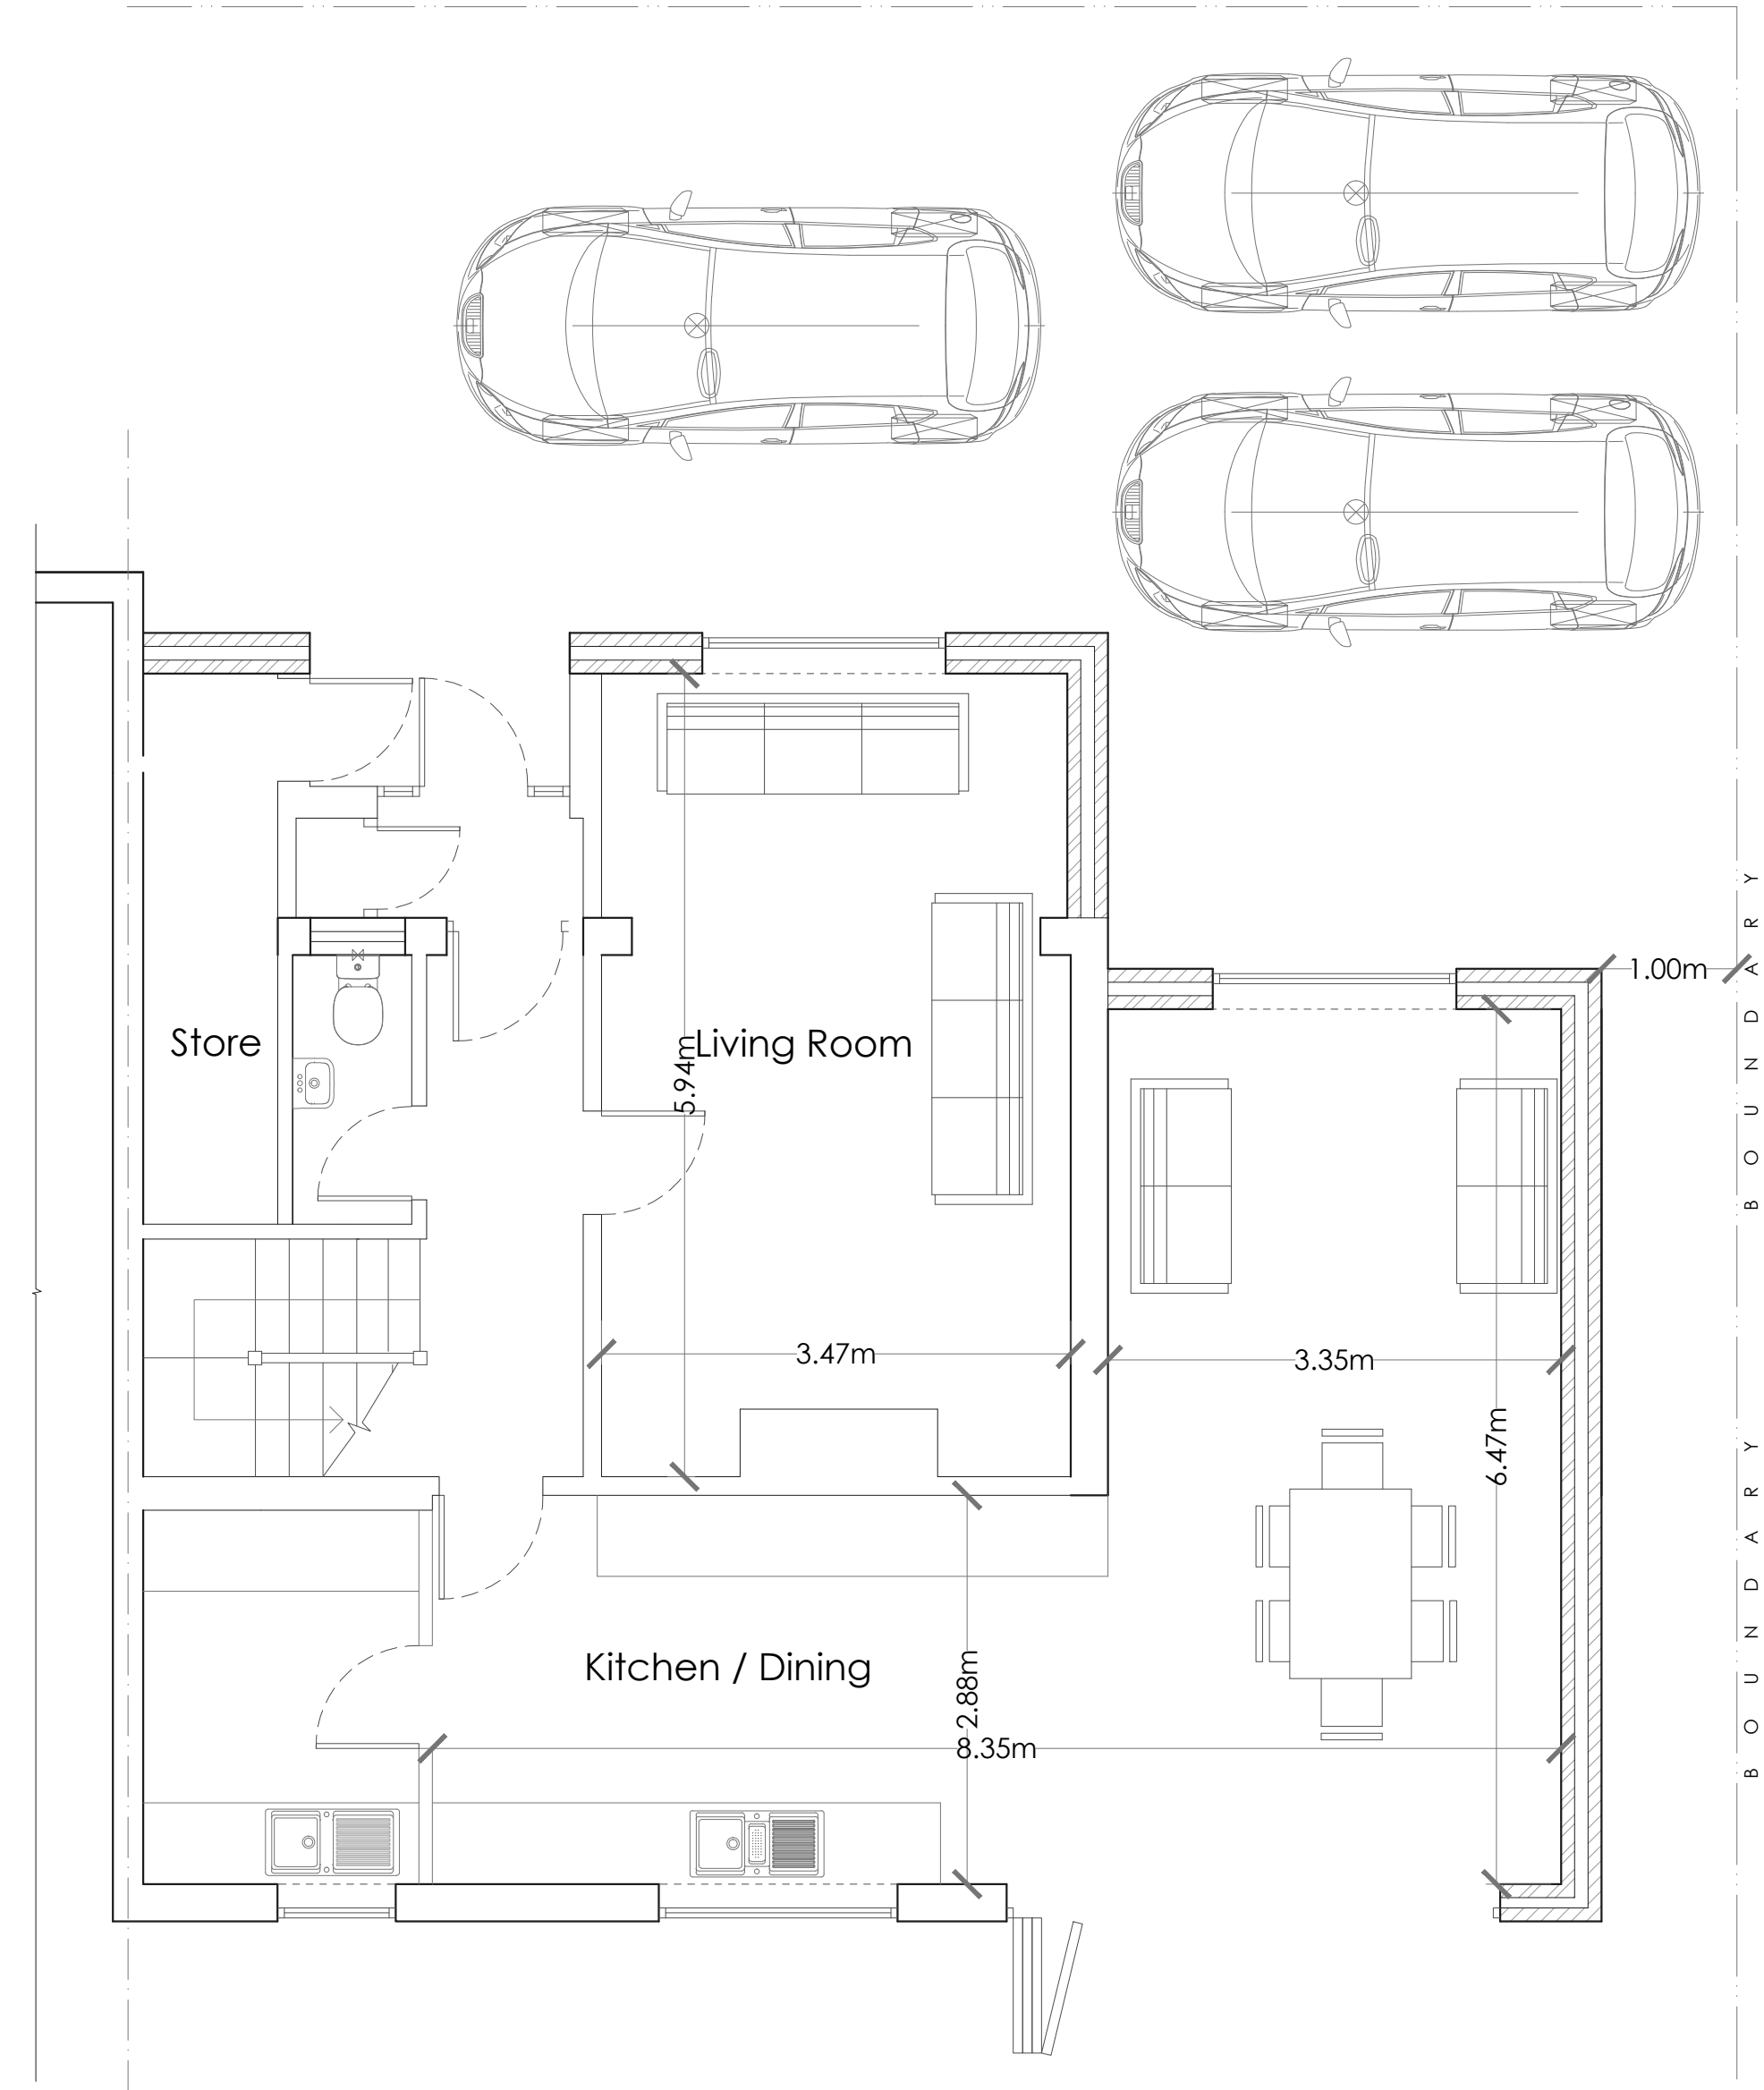


**Proposed Ground Floor Plan**  
Scale - 1:50

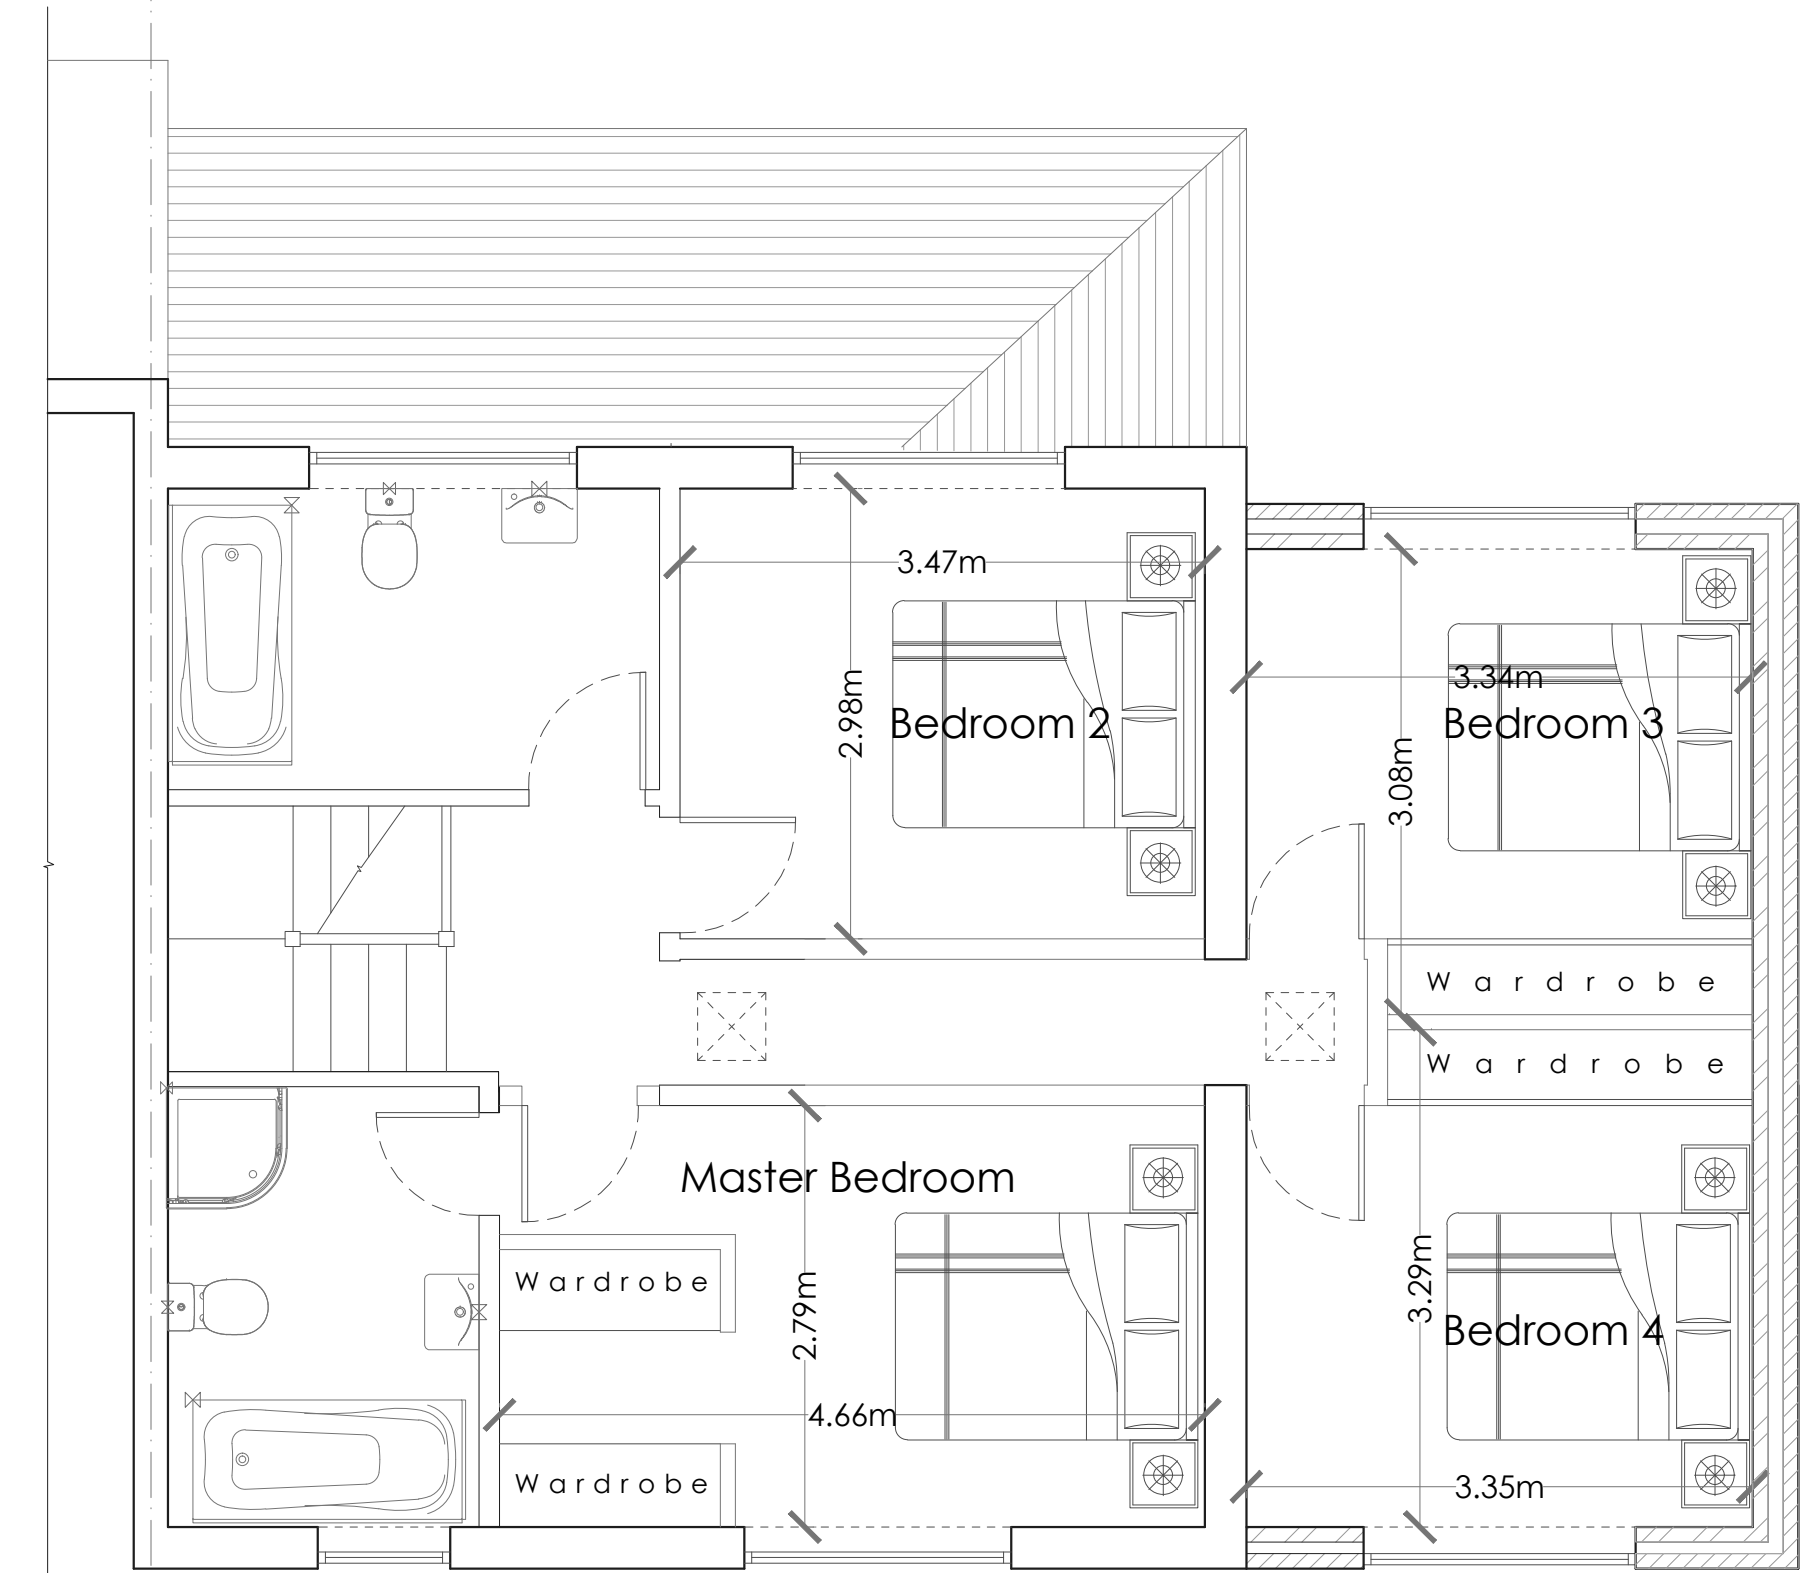

**Proposed First Floor Plan**  
Scale - 1:50

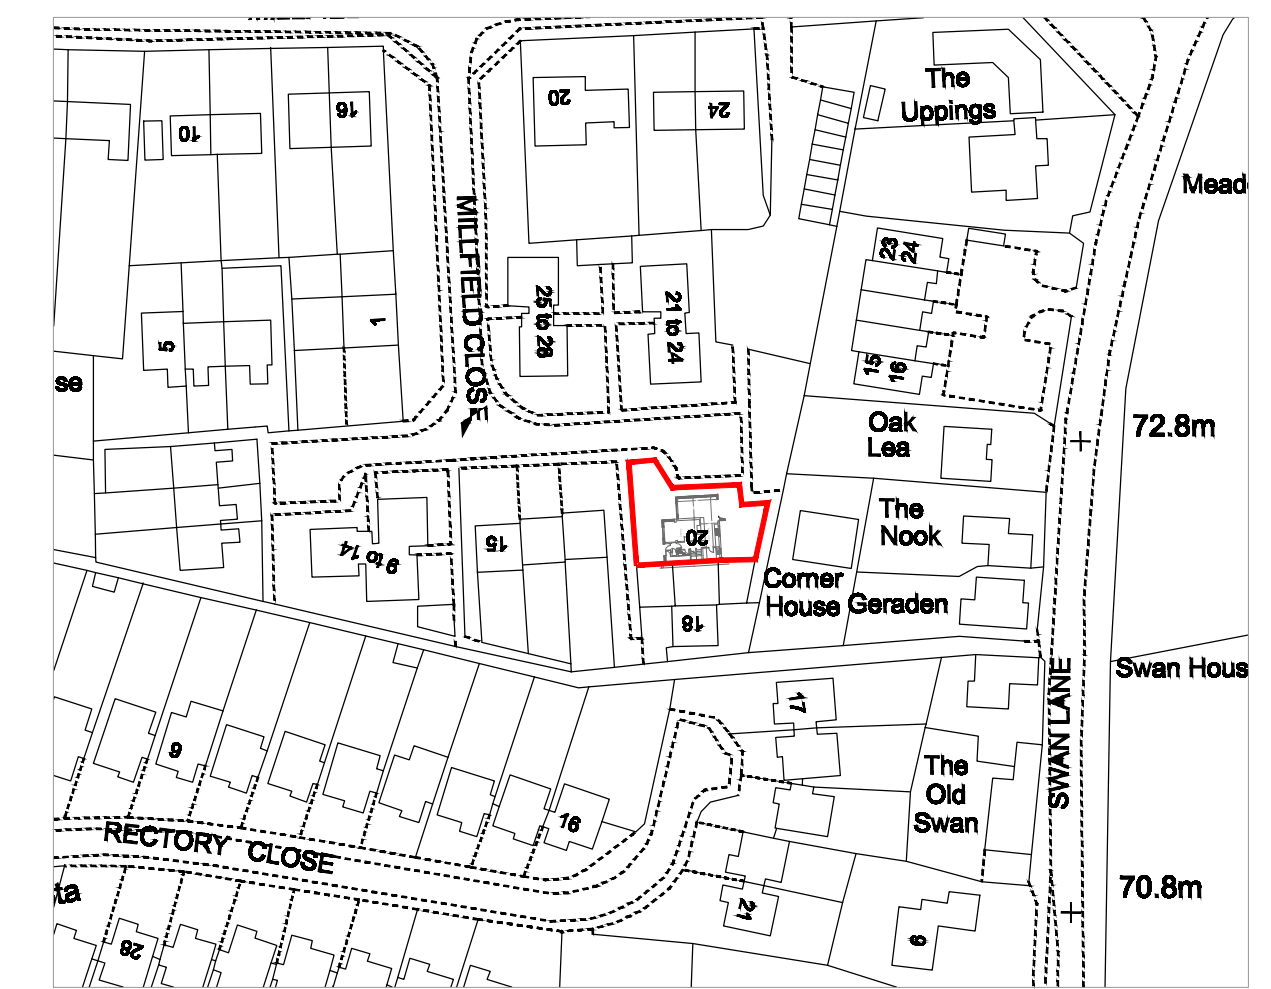

**Proposed Location Plan**  
Scale - 1:1250

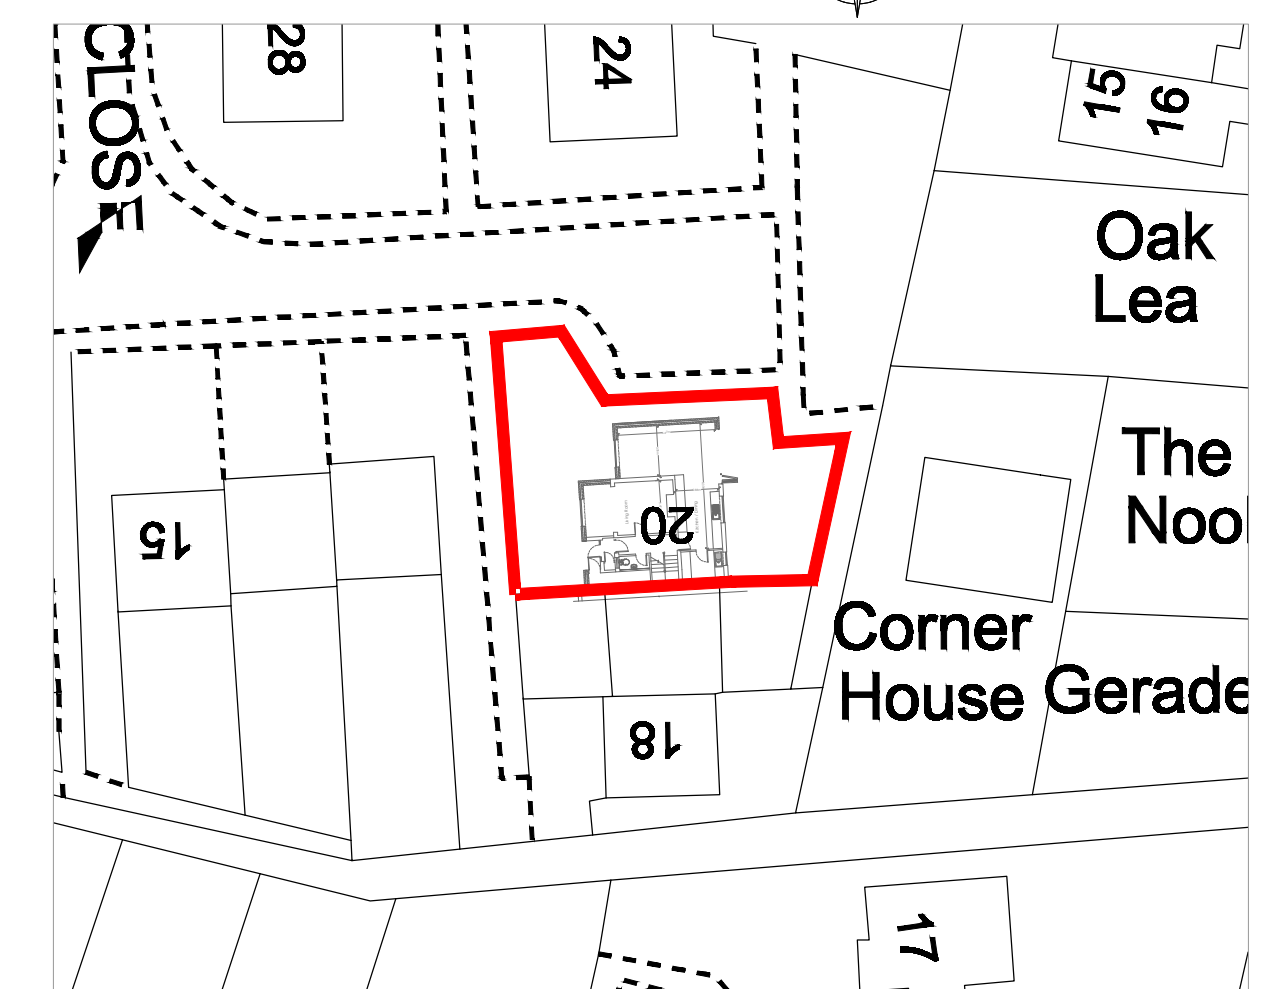

**Proposed Site Plan**  
Scale - 1:500

Notes		
<ul style="list-style-type: none"> <li>Any discrepancy between drawings and specification to be referred to the Surveyors.</li> <li>Scaled Dimensions should not be used.</li> <li>All drawings are to be read in conjunction with the Engineer's details &amp; any anomalies are to be reported to the Contract Administrator.</li> </ul>		
Client Mr P Thompson		
Address 20 Millfield Close Marsh Gibbon OX27 0HR		
Project Refurbishment		
Drawing Proposed Composite Planning Drawing		
Drawn By SE	Drawn Date Feb '21	
Scale As Noted (A1)		
Rev	Amendments	Date
A	WC / Porch Configuration	17-02-21
Drawing No. 20210214-02		Revision A