



Existing Front Elevation
Scale - 1:100




Existing Side Elevation
Scale - 1:100

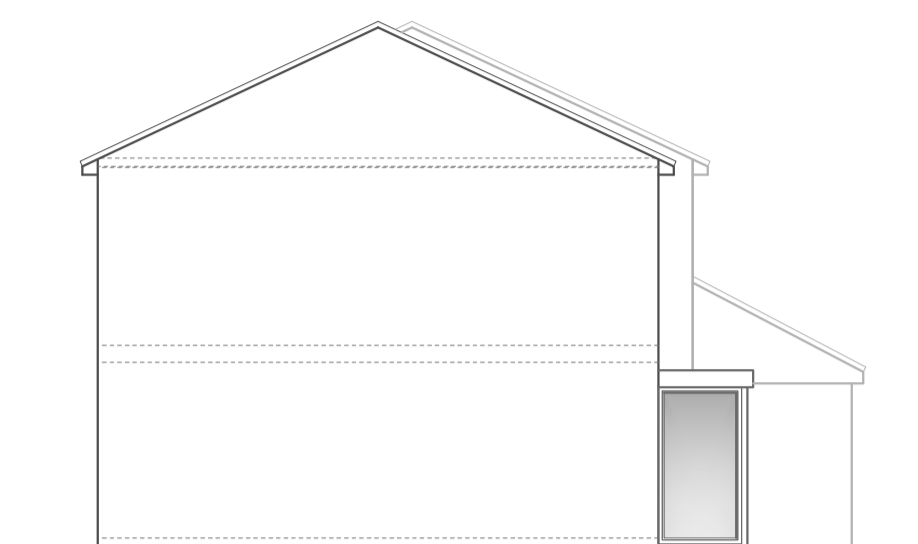


Existing Rear Elevation
Scale - 1:100

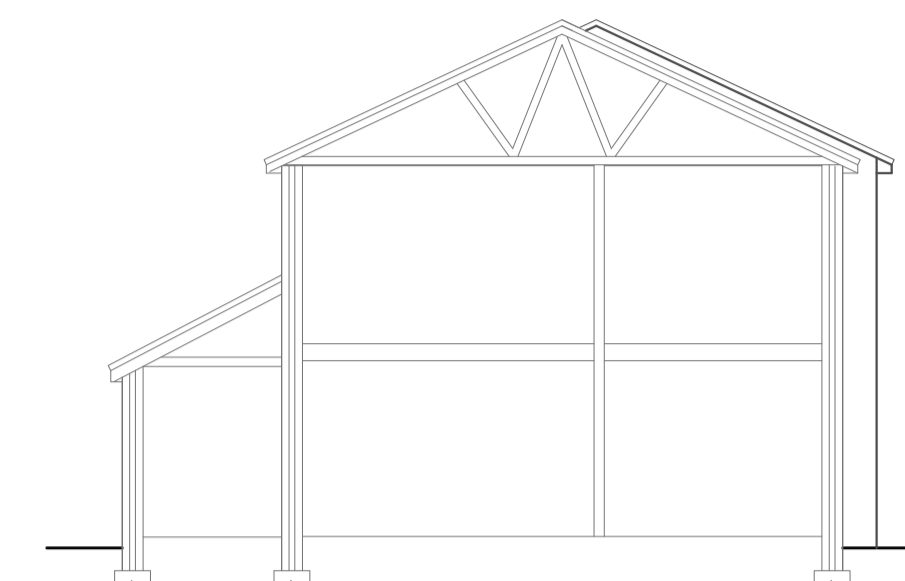


**Indicative Section Through No. 8
Existing Side Elevation**
Scale - 1:100

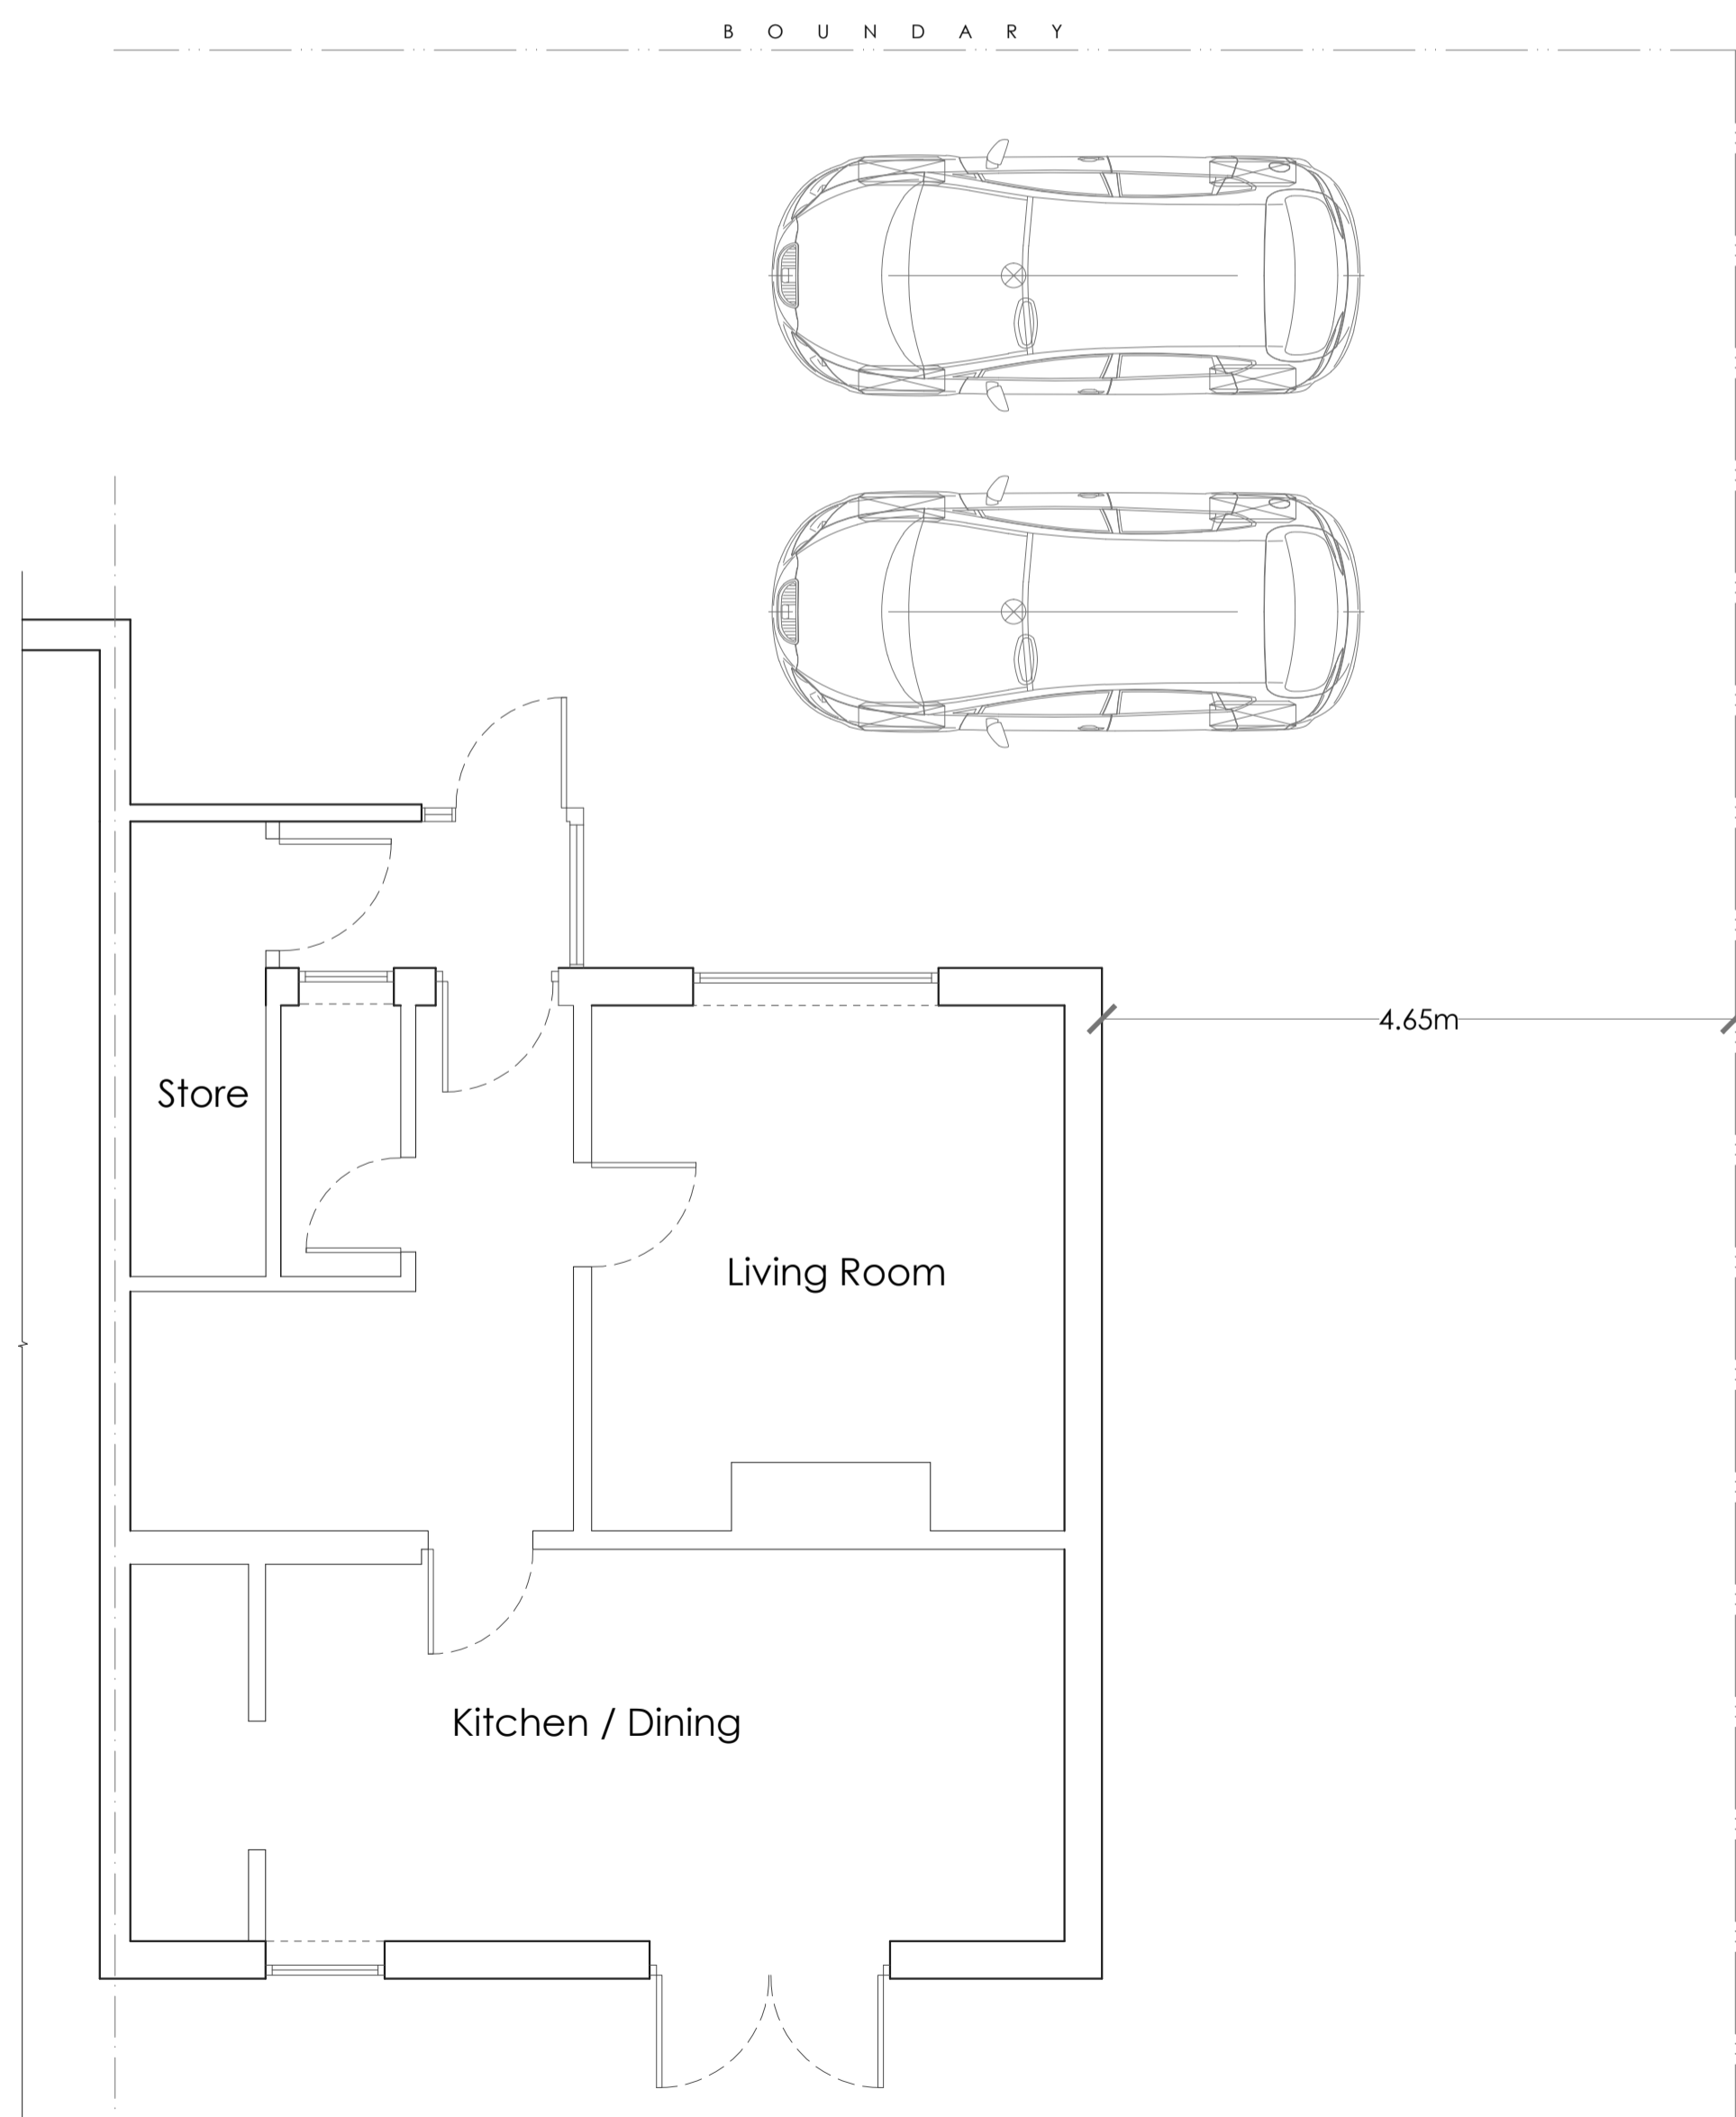


Existing Ground Floor Plan
Scale - 1:50

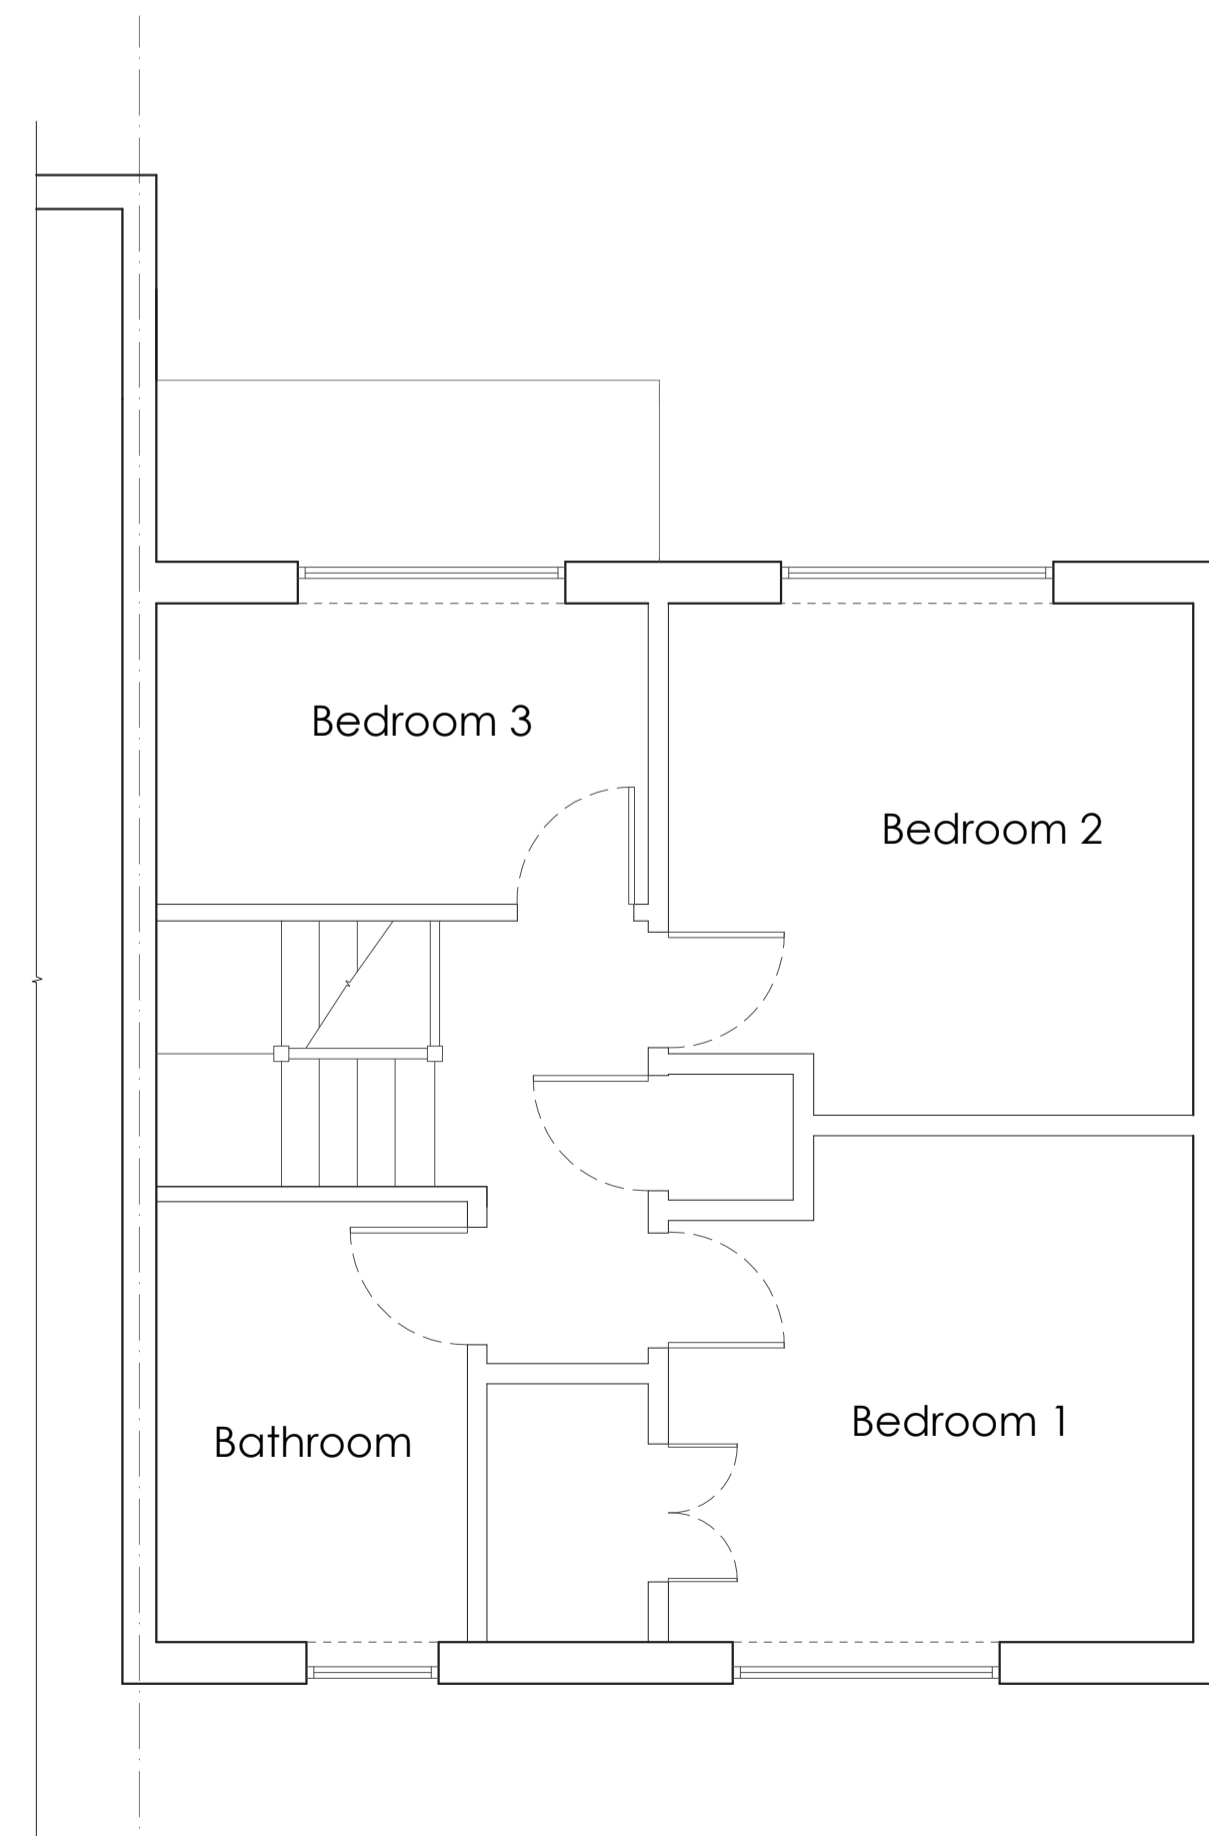

Existing First Floor Plan
Scale - 1:50

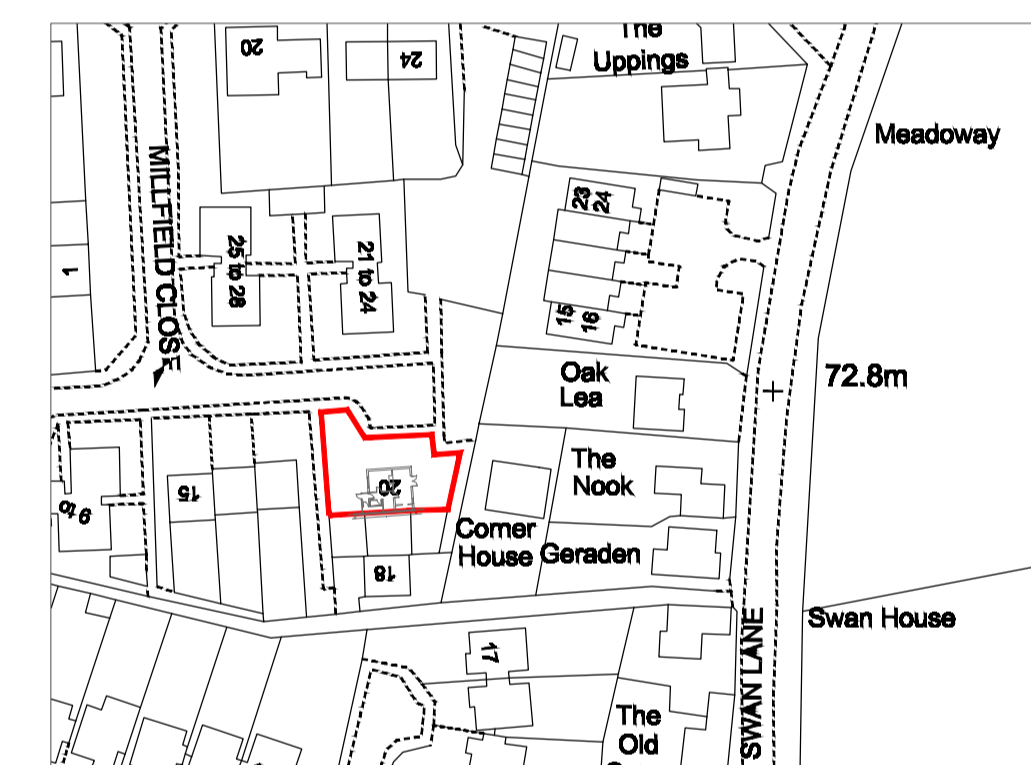

Existing Location Plan
Scale - 1:1250

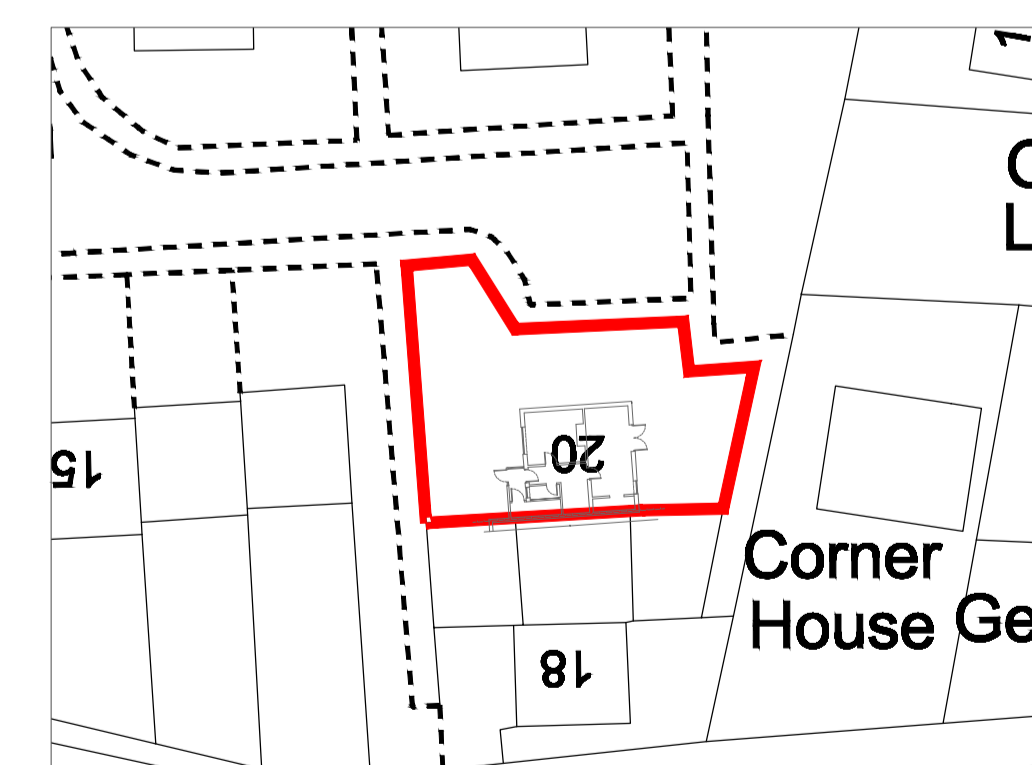

Existing Site Plan
Scale - 1:500

Notes
 • Any discrepancy between drawings and specification to be referred to the Surveyors.
 • Scaled Dimensions should not be used.
 • All drawings are to be read in conjunction with the Engineer's details & any anomalies are to be reported to the Contract Administrator.

Client
Mr P Thompson

Address
20 Millfield Close
Marsh Gibbon
OX27 0HR

Project
Refurbishment

Drawing
Existing Composite Planning
Drawing

Drawn By SE **Drawn Date** Feb'21

Scale
As Noted (A1)

Rev	Amendments	Date
*	*	*

Drawing No. 20210214-01 **Revision** *