
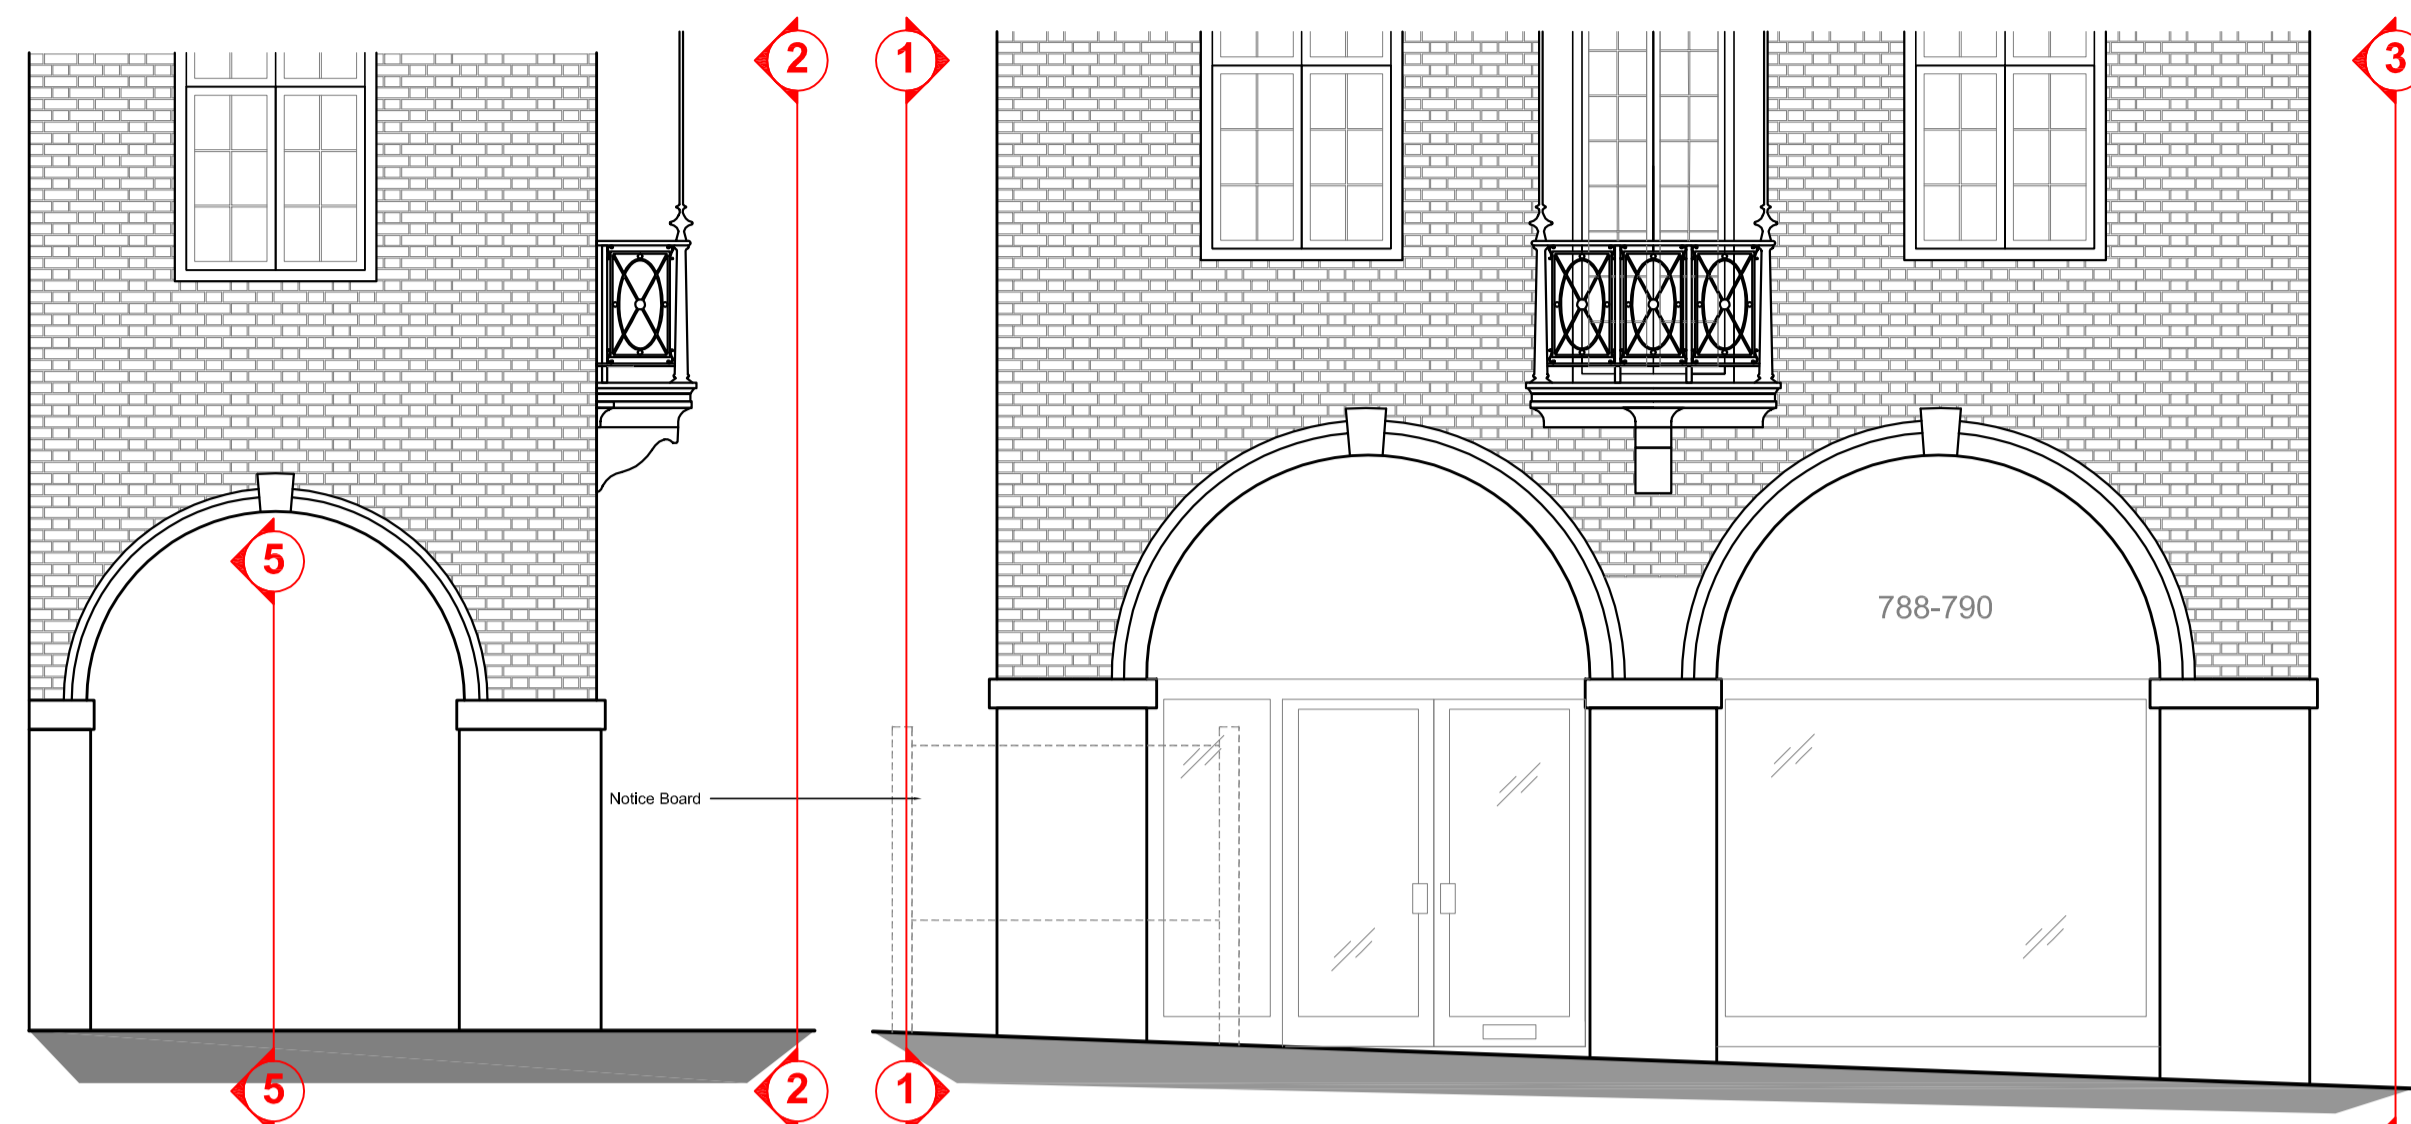


**DISCLAIMER**

All proposals are subject to Fire Officer & Building Control approval. All works to comply with Building Regulations.

This drawing is for relevant approvals from the Local Planning Authority only and is not to be used for construction or fabrication. This drawing should only be scaled for planning purposes.

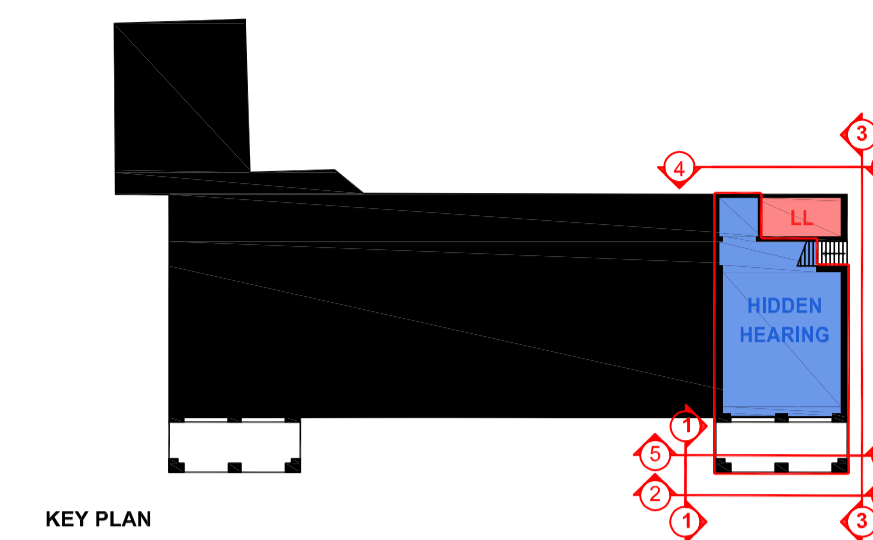


1. SIDE (NORTH) ELEVATION

2. FRONT (WEST) ELEVATION



3. SIDE (SOUTH) ELEVATION

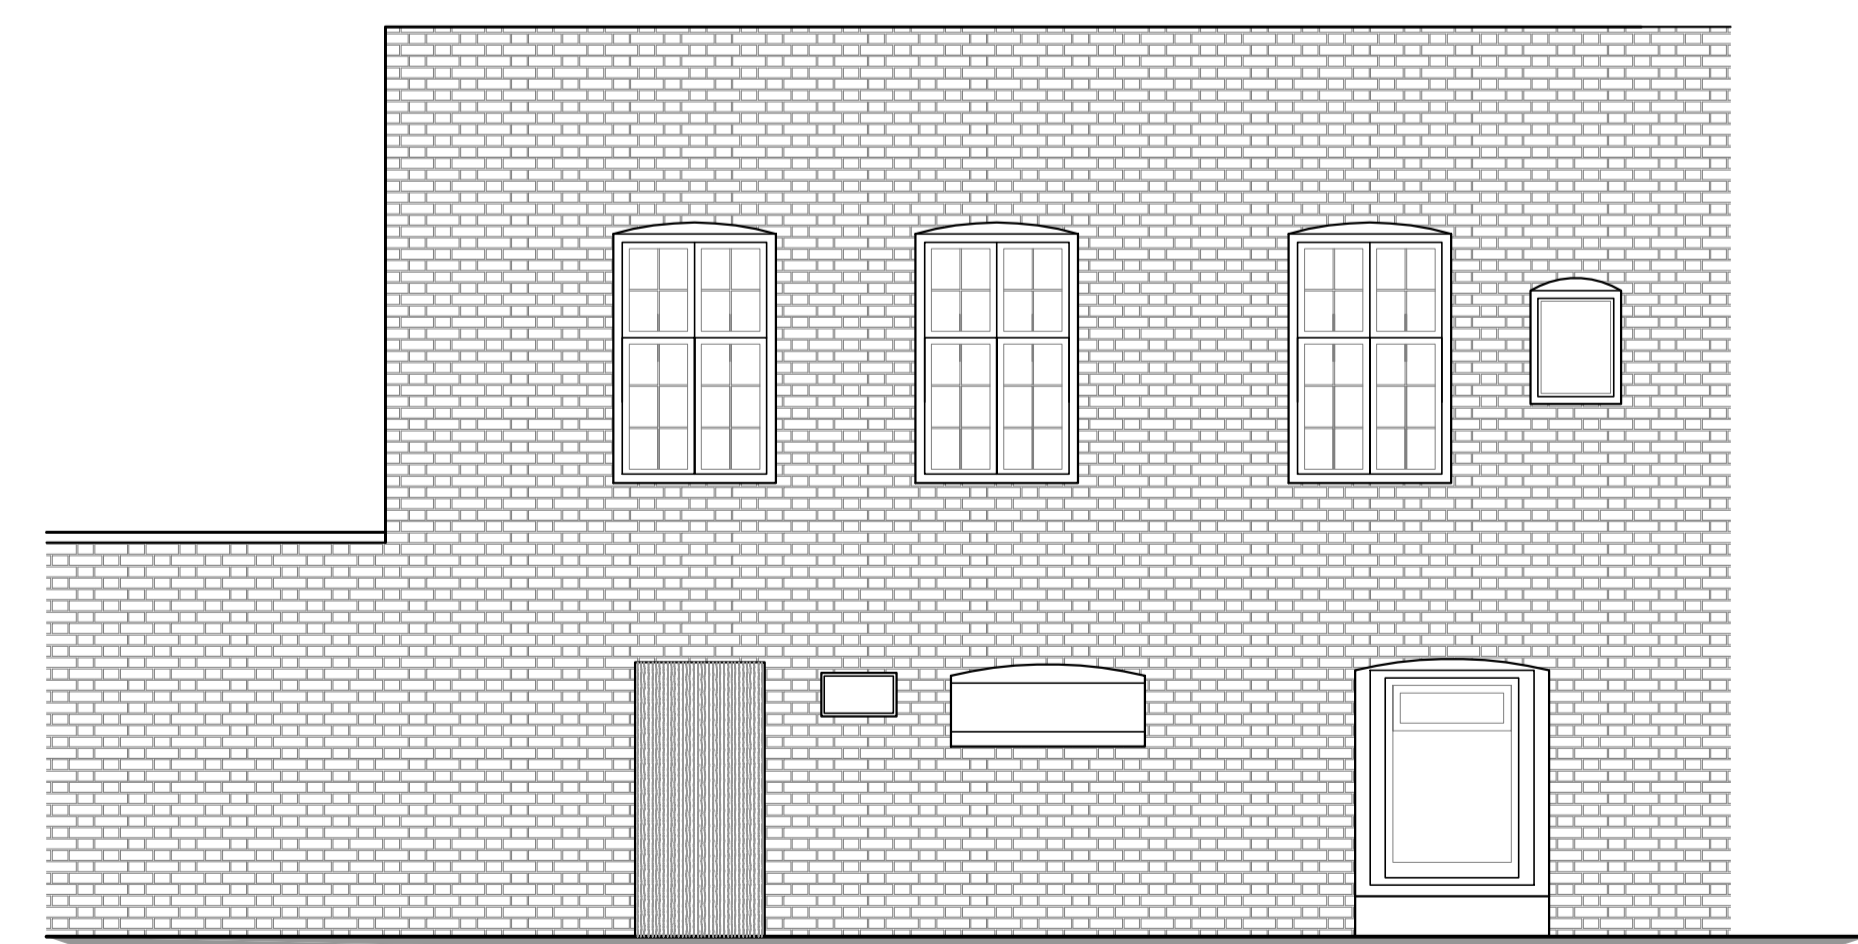

4. REAR (EAST) ELEVATION



5. FRONT (WEST) ELEVATION



REV	DATE	BY	DESCRIPTION
			<b>PLANNING</b>

BRANCH NAME:  
**TEMPLE FORTUNE**

REFURBISHMENT CATEGORY  
AQ  
CONSERVATION STATUS  
Grade II Listed  
Hampstead Garden Suburb Conservation Area  
DRAWING PREPARED FOR:



BY:  
**BELL ASSOCIATES**  
ARCHITECTS/DESIGNERS

CLIENT  
Hidden Hearing  
PROJECT  
788-790 Finchley Road  
Temple Fortune  
NW11 7TJ  
DRAWING  
Front, Side and Rear Elevations  
Existing

DRAWING NUMBER  
308-078-620  
DATE  
01.03.21

SCALE  
1:50  
PAPER SIZE  
A1

DRAWN  
SLS  
CHECKED  
JEB

E design@bellassociates.co.uk  
T 020 8688 4696  
W www.bellassociates.co.uk

Millgrove House, 77 Farleigh Road, Warmingham,  
Surrey, CR6 9EJ

Bell Associates is the trading name of Bell Associates Architects Ltd, a limited company registered in England and Wales.  
100 Regent Street, London W1B 3AH. Please telephone 020 8688 4696 or visit our website, www.bellassociates.co.uk.  
All dimensions to be verified on site.  
Unauthorized reproduction of information herein is strictly prohibited. © 2021