



Existing Garden Section
Scale 1:50

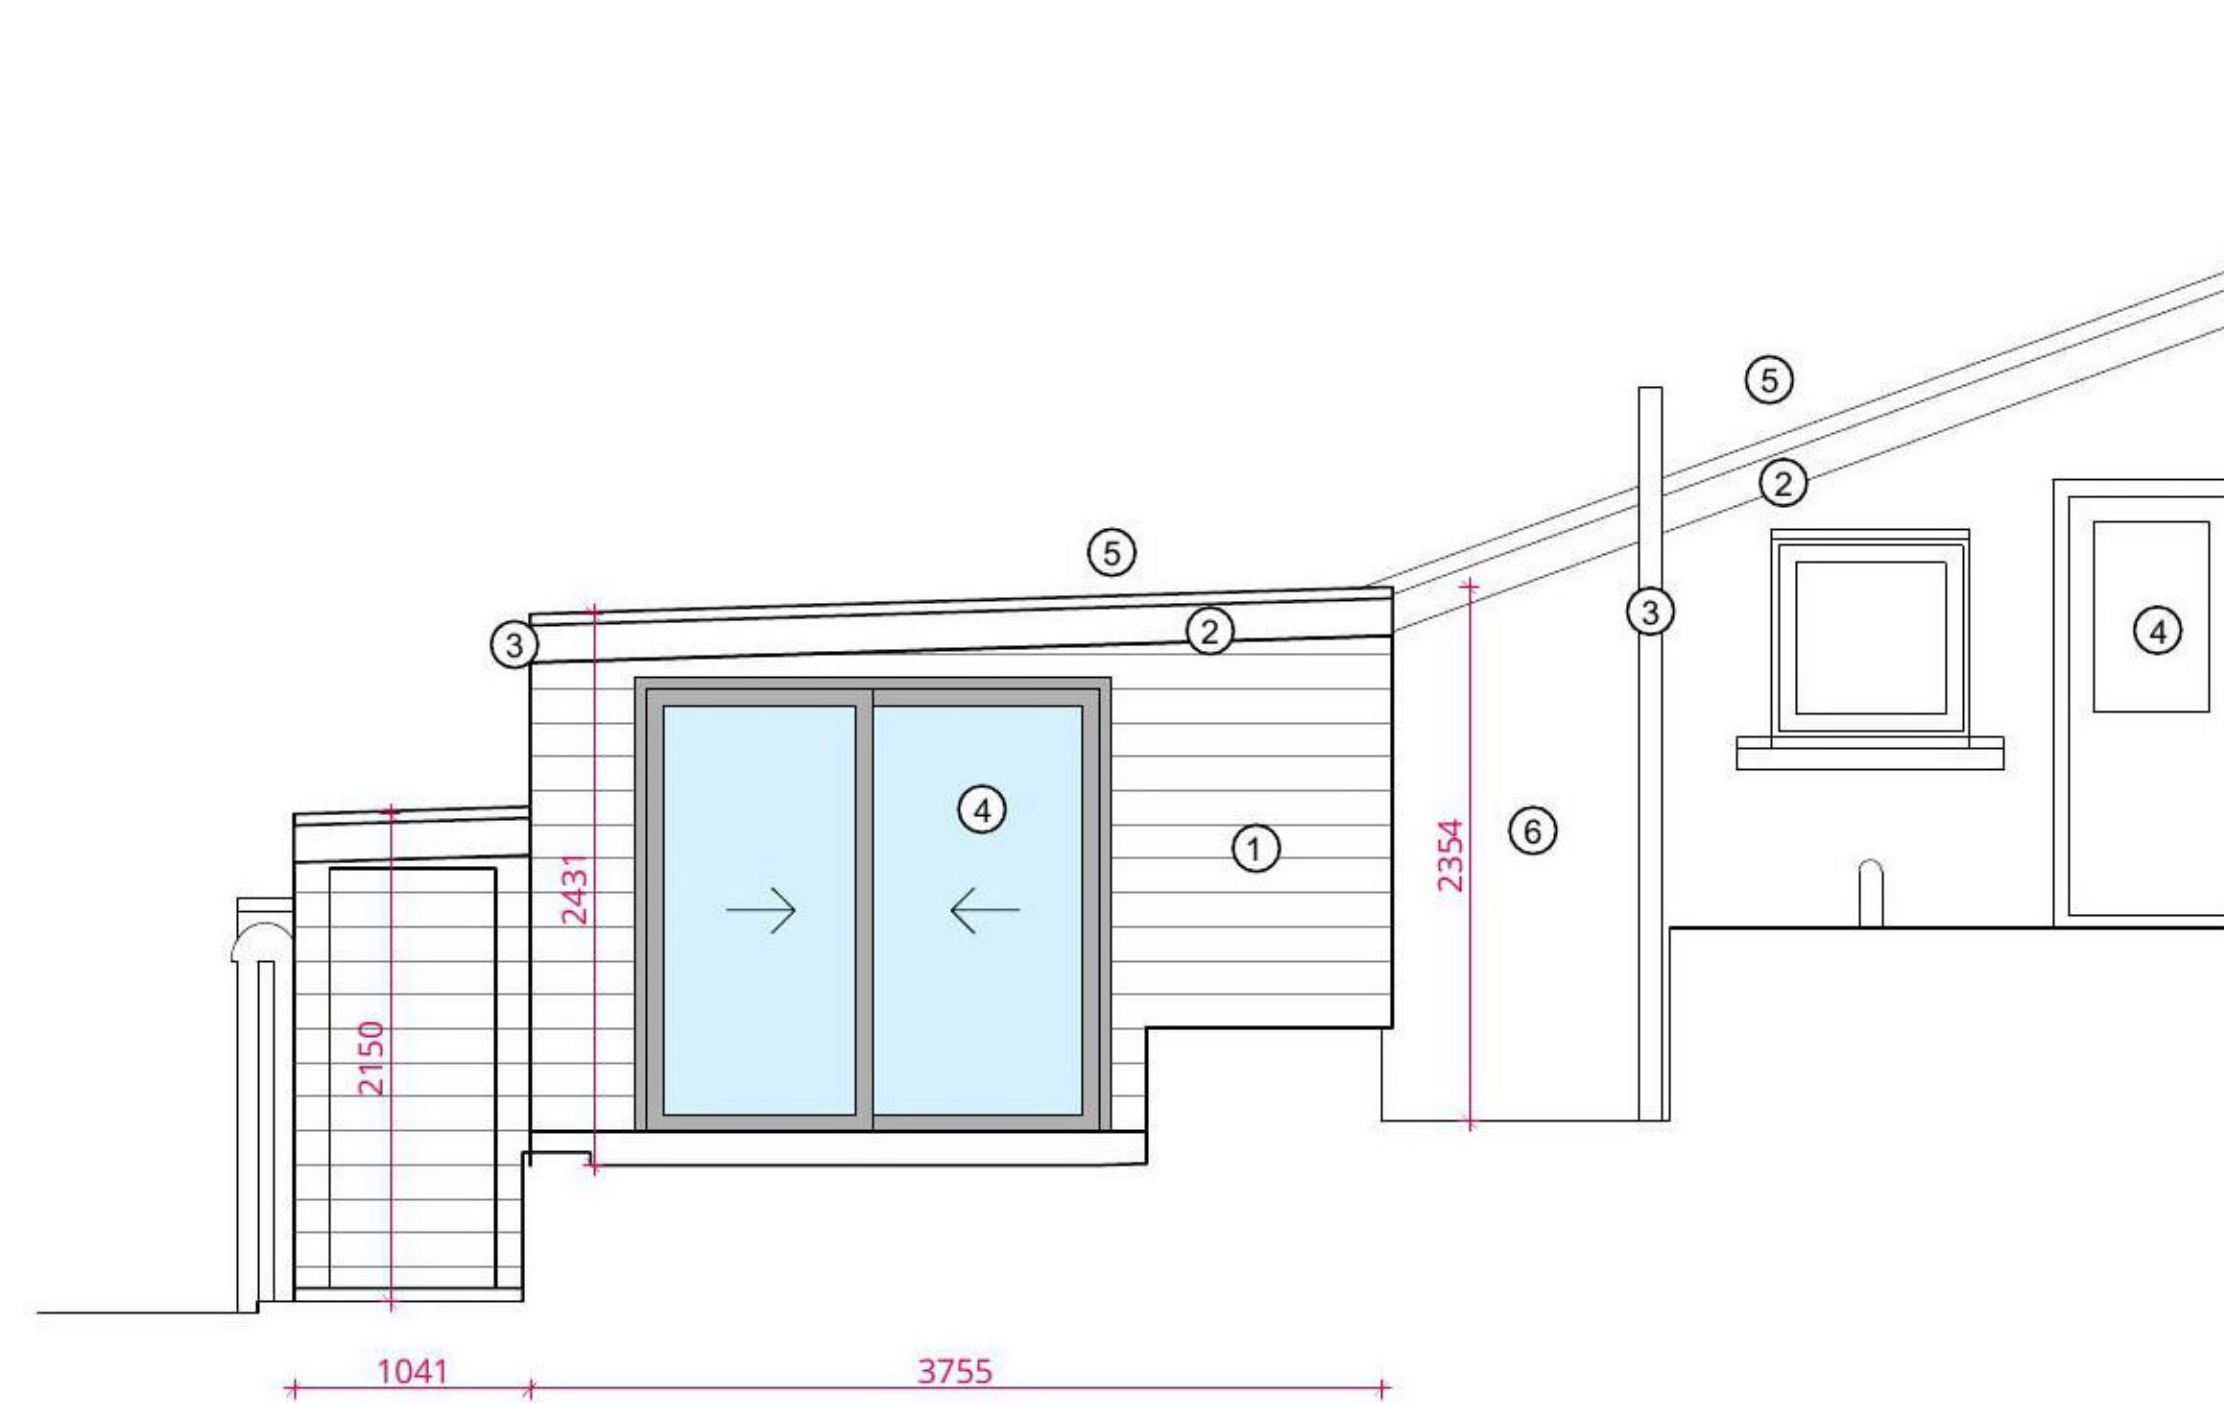


Proposed Garden Section
Scale 1:50

- ① MARLEY ETERNIT CLADDING (OR EQ); GREY
- ② FACIA, SOFFIT & BARGE BD; GREY
- ③ uPVC RAINWATER GOODS; BLACK
- ④ uPVC WINDOWS & DOORS; GREY
- ⑤ SINGLE PLY MEMBRANE; GREY
- ⑥ PAINTED STONE; WHITE

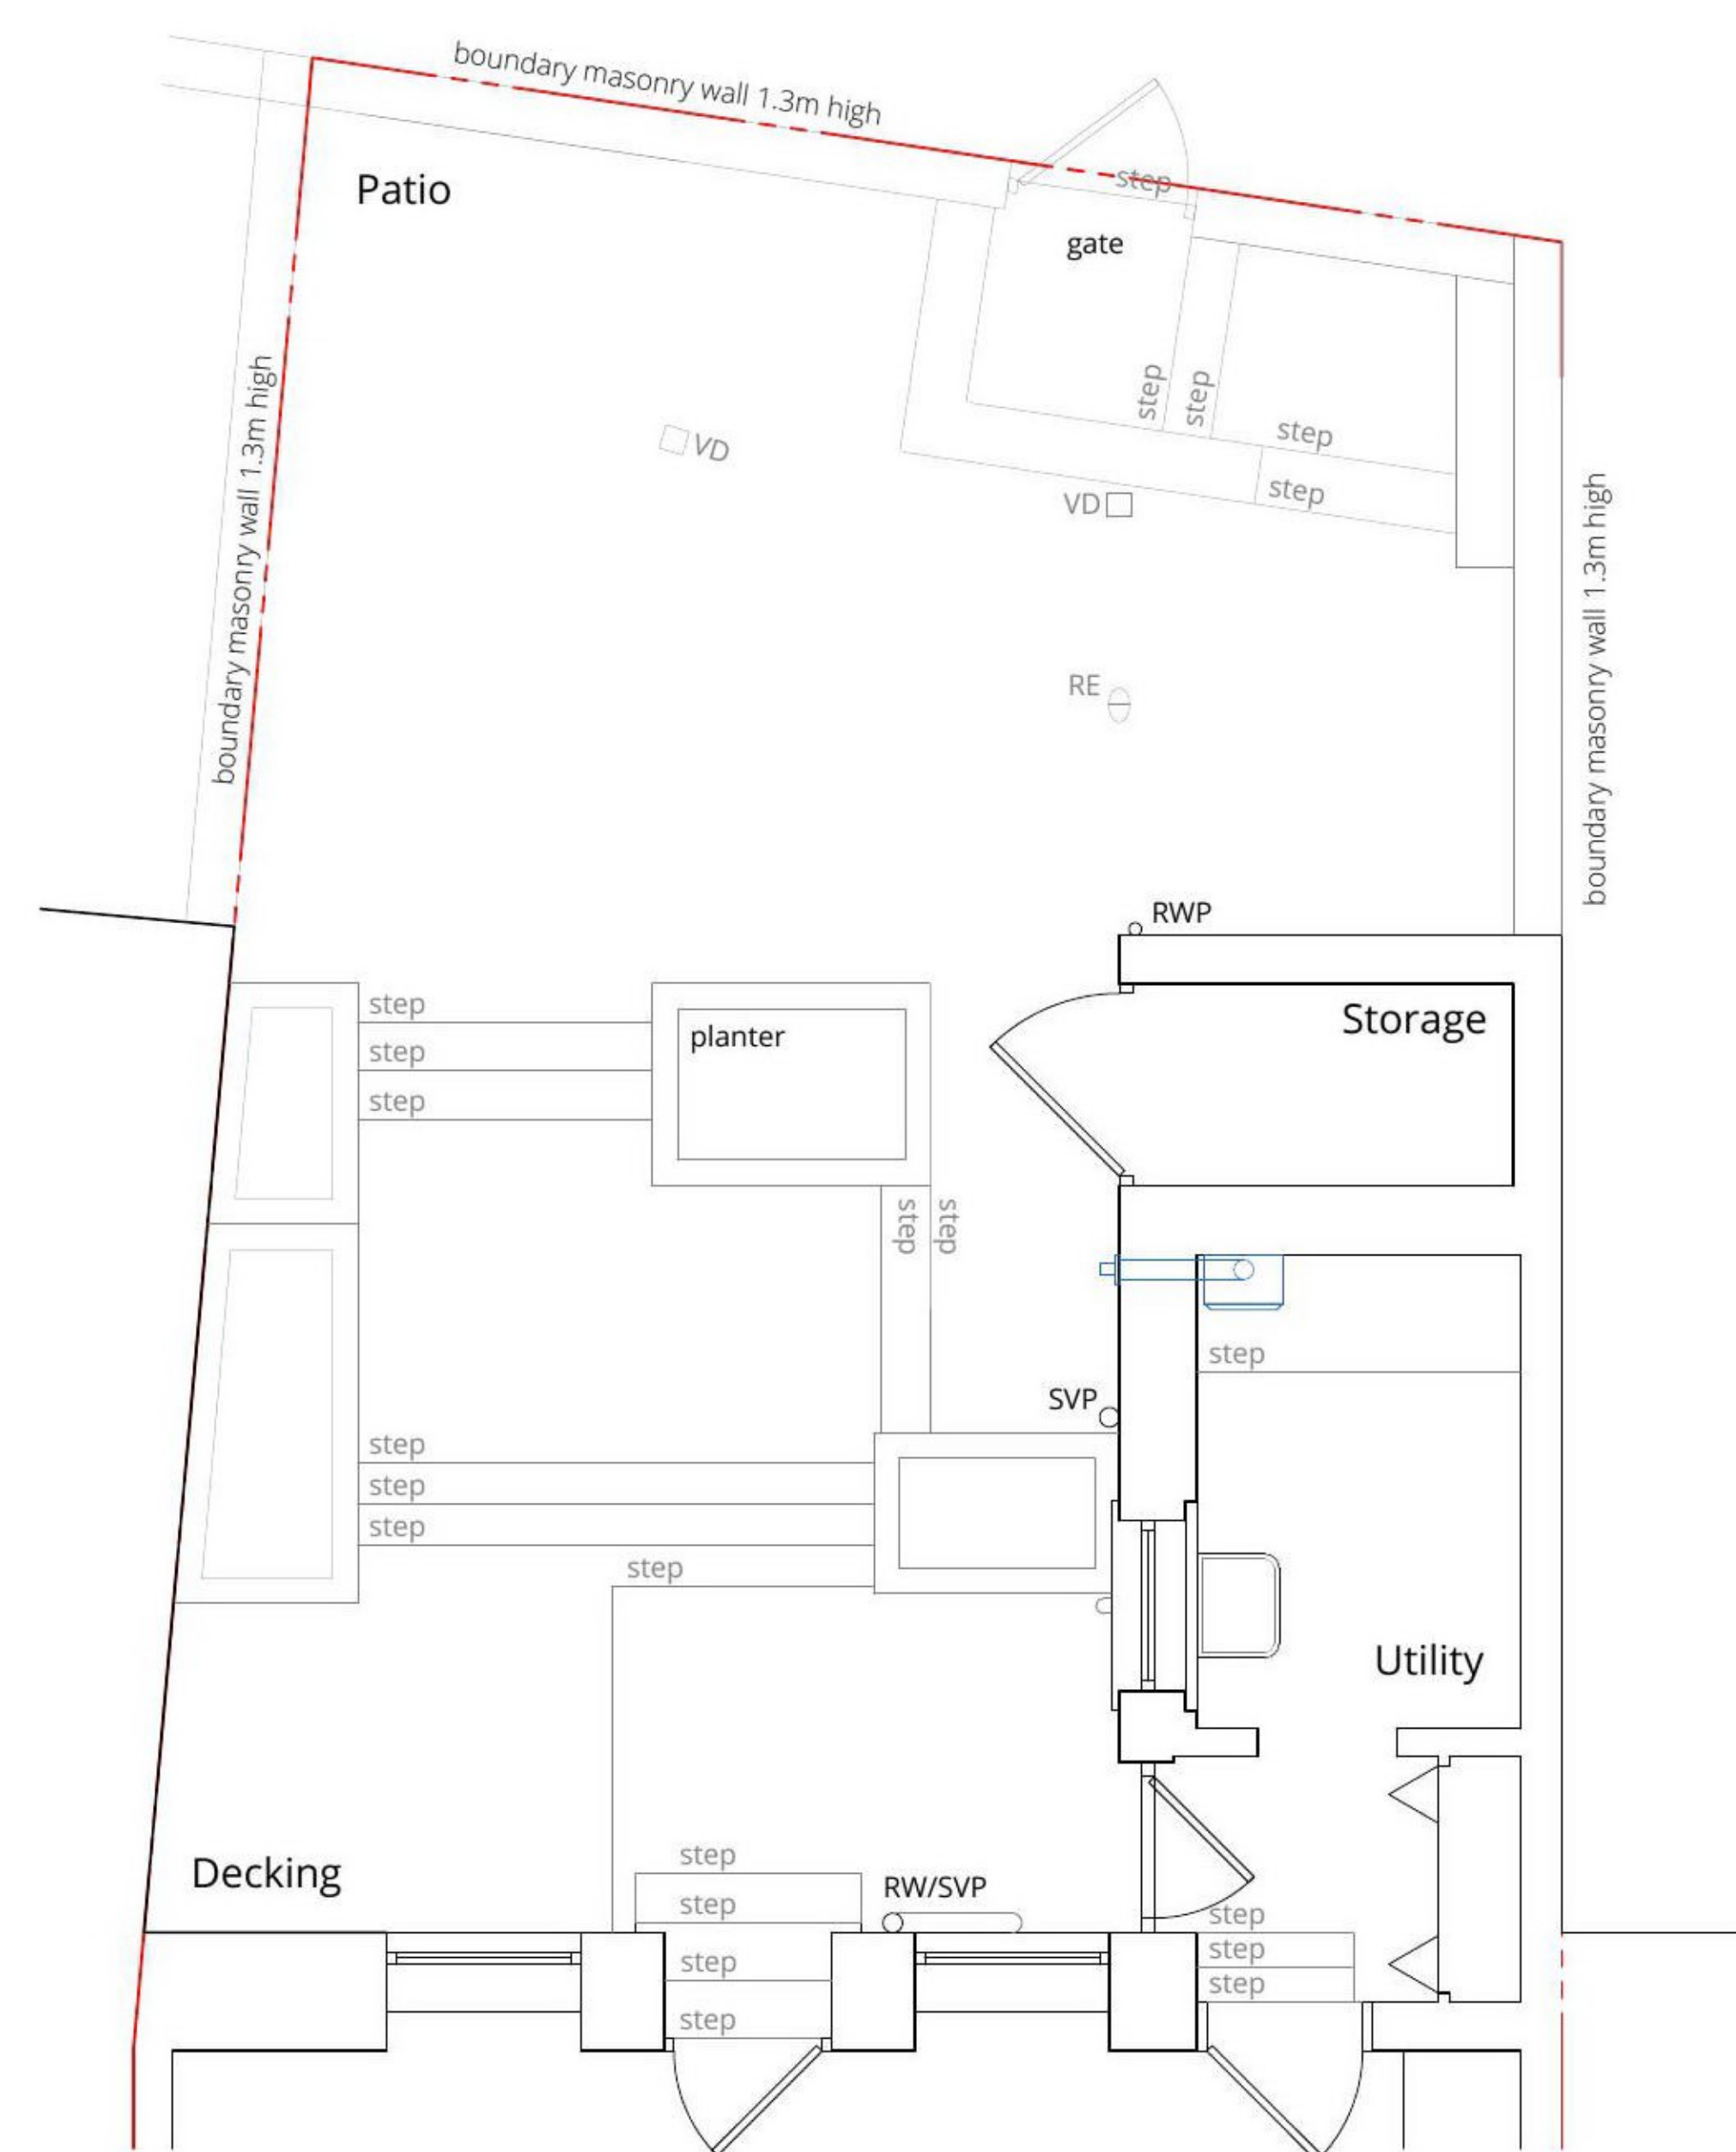

Existing Rear Garden Plan
Scale 1:50

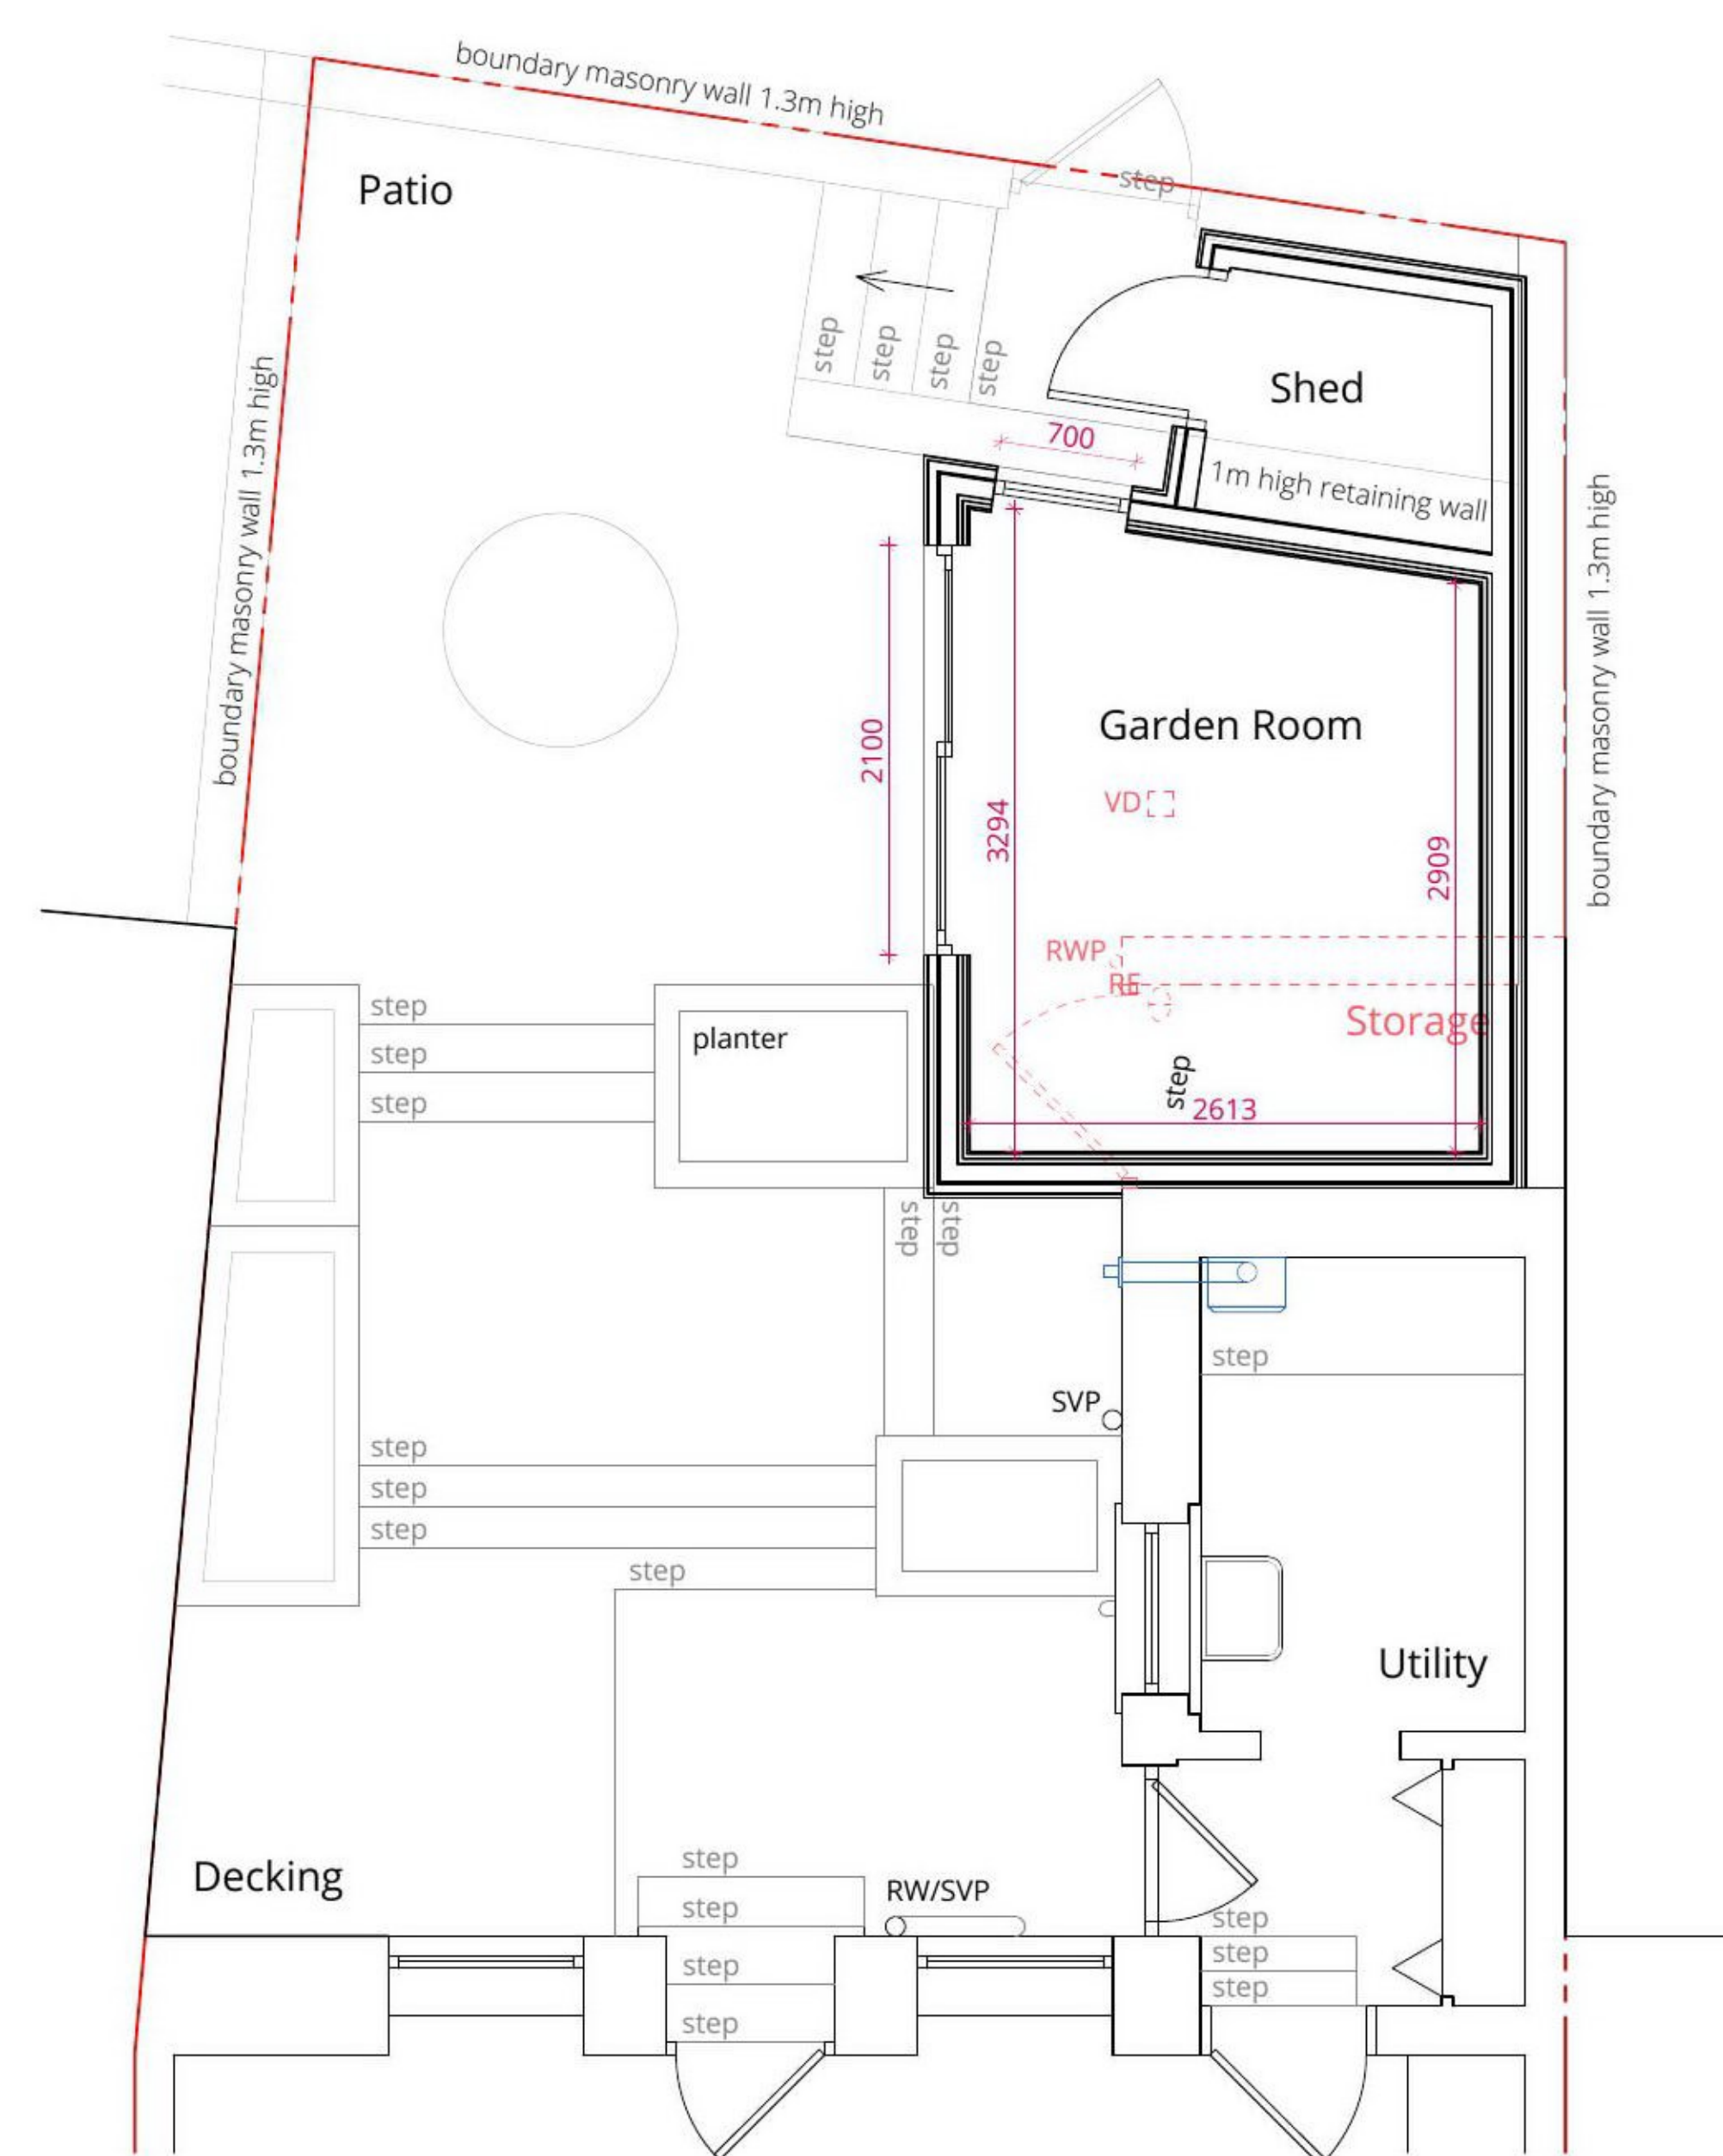

Proposed Rear Garden Plan
Scale 1:50

REV.	DESCRIPTION	BY	DATE
PRELIMINARY			
MMA Macaulay Miller Architecture www.mma.eco			
10 Lancaster Crescent, Glasgow, G12 0RR			
CLIENT: Peter Watt			
PROJECT: Extension and alterations at 4 Oban Drive, Glasgow, G20 6AF Glasgow City Council			
DRAWING: Existing and Proposed Floor Plans, Elevations and Sections			
SCALE @ A1: As noted	DATE: 02/02/2021	DRAWN: CMM	CHECKED:
PROJECT NO: 21002	SERIES: (PP)	DRAWING NO: A100	REV:

STATUS: PRELIMINARY

MMA Macaulay Miller Architecture
www.mma.eco

10 Lancaster Crescent, Glasgow, G12 0RR

CLIENT: Peter Watt

PROJECT: Extension and alterations at
4 Oban Drive,
Glasgow, G20 6AF
Glasgow City Council

DRAWING: Existing and Proposed Floor Plans,
Elevations and Sections

SCALE @ A1:	DATE:	DRAWN:	CHECKED:
As noted	02/02/2021	CMM	
PROJECT NO:	SERIES:	DRAWING NO:	REV:
21002	(PP)	A100	

