

DRAWING NOTES **DO NOT SCALE FROM THIS DRAWING**



All dimensions, layouts and details to be carefully checked on site for suitability prior to ordering materials or commencing construction. MMA to be notified in writing of any found discrepancies.

Any variations to work shown on the drawing shall not be carried out without prior permission from MMA or relevant Engineer.



Drawings to be read in conjunction with all relevant MMA Drawings, Schedules, Specifications and Structural Engineer's Drawings.



Location Plan
Scale 1:1250

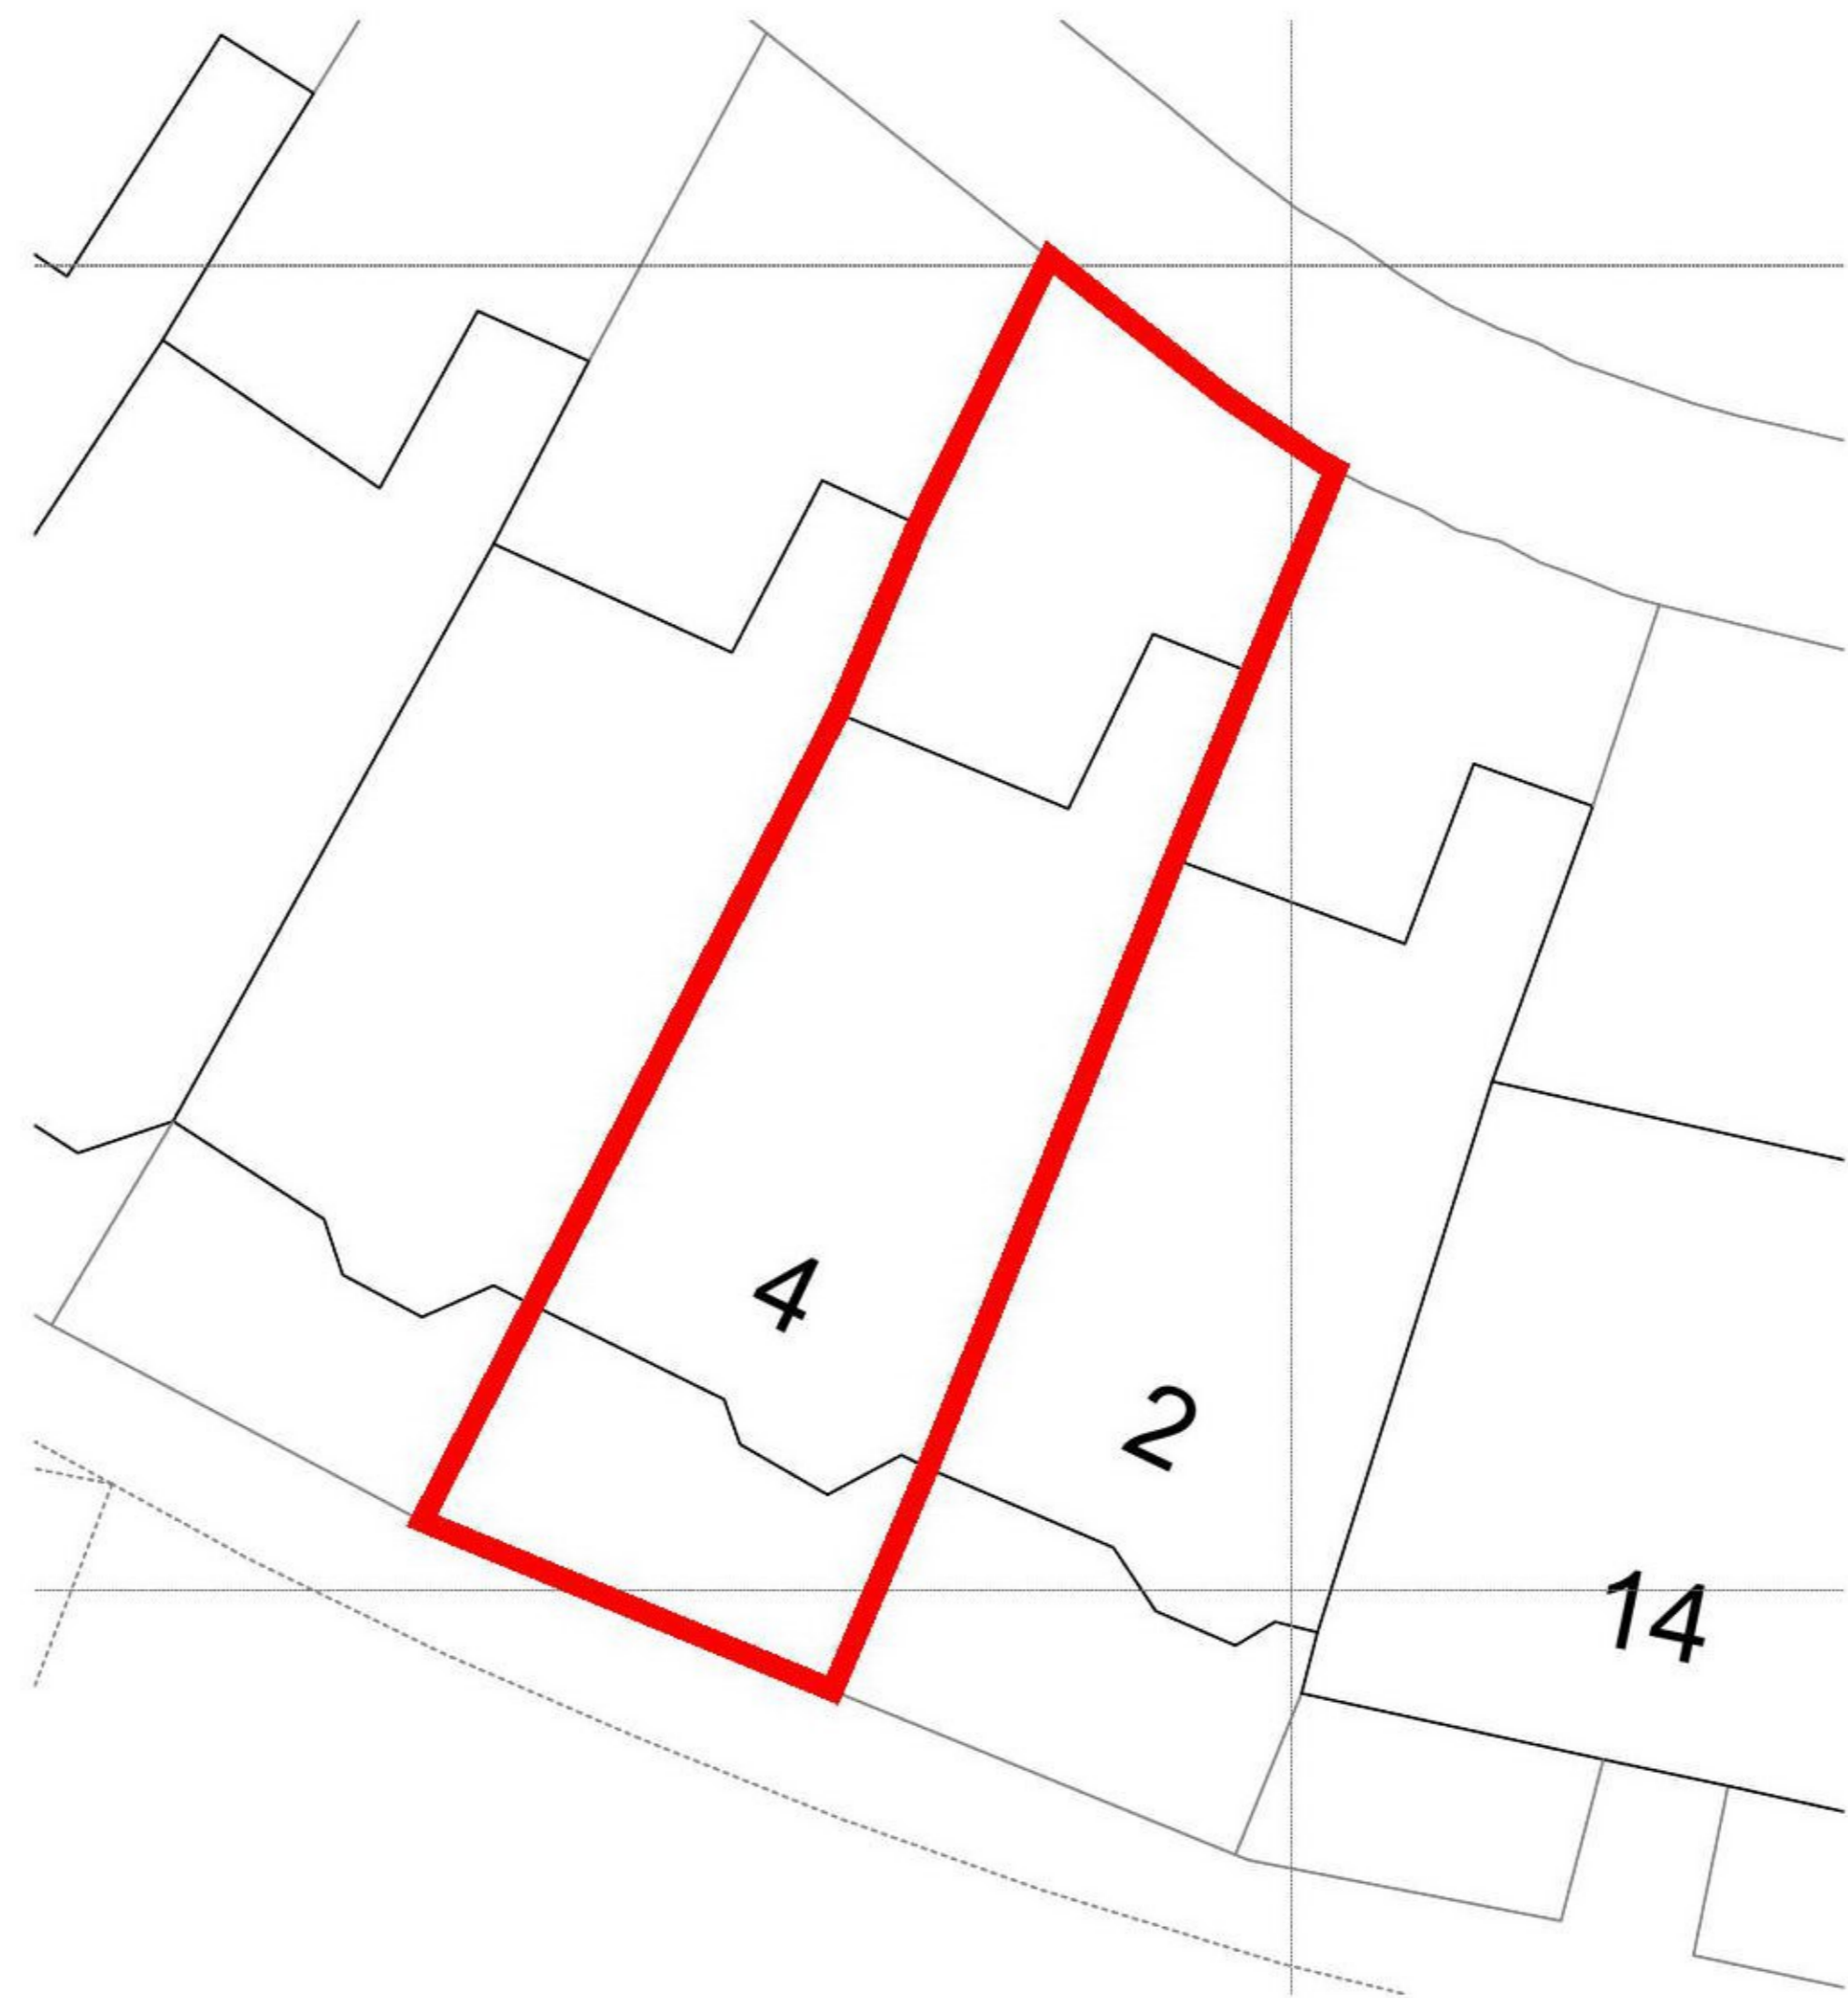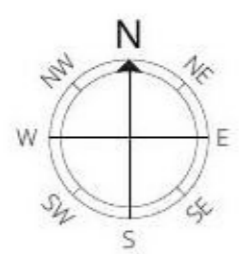

Site Plan
Scale 1:200

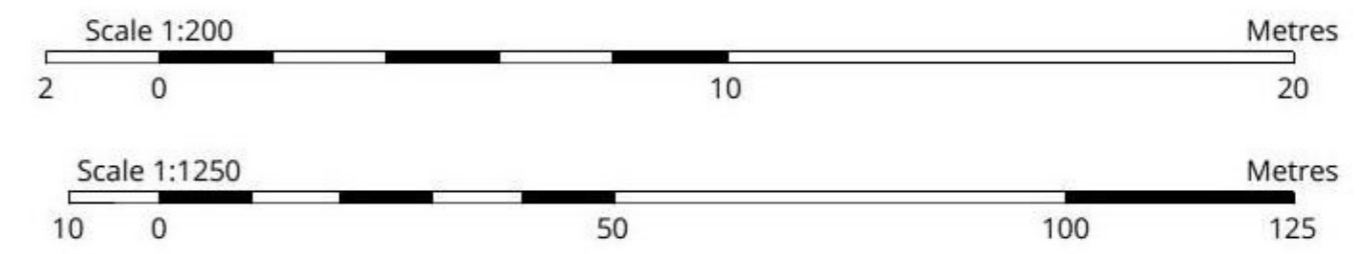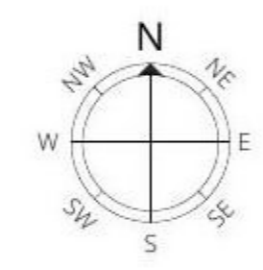

REV:	DESCRIPTION:	BY:	DATE:
------	--------------	-----	-------

STATUS: **PRELIMINARY**



10 Lancaster Crescent, Glasgow, G12 0RR

CLIENT: **Peter Watt**

PROJECT: **Extension and alterations at**
4 Oban Drive,
Glasgow, G20 6AF
Glasgow City Council

DRAWING: **Site & Location Plans**

SCALE @ A3:	DATE:	DRAWN:	CHECKED:
As noted	02/02/2021	CMM	
PROJECT NO:	SERIES:	DRAWING NO:	REV:
21002	(PP)	A001	-