




Garage Floor Plan
Scale 1:50

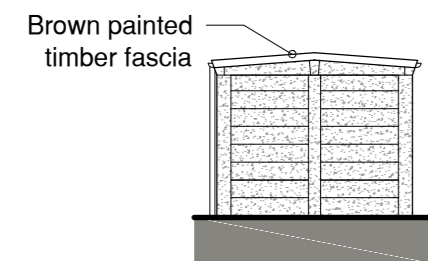

Rear (East) Elevation
Scale 1:100


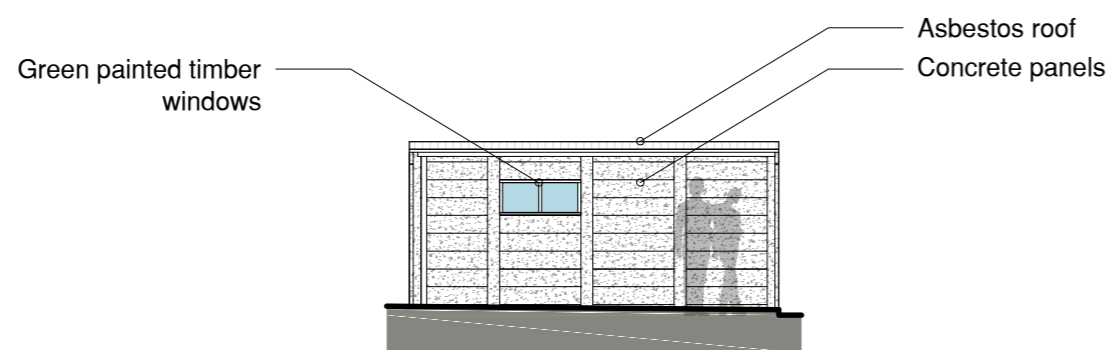


Side (North) Elevation
Scale 1:100

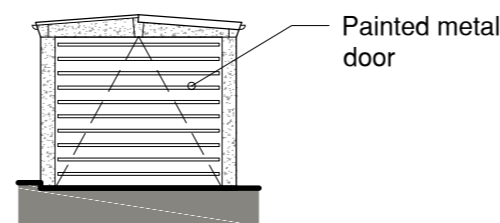

Front (West) Elevation
Scale 1:100

Scale Bar Legend

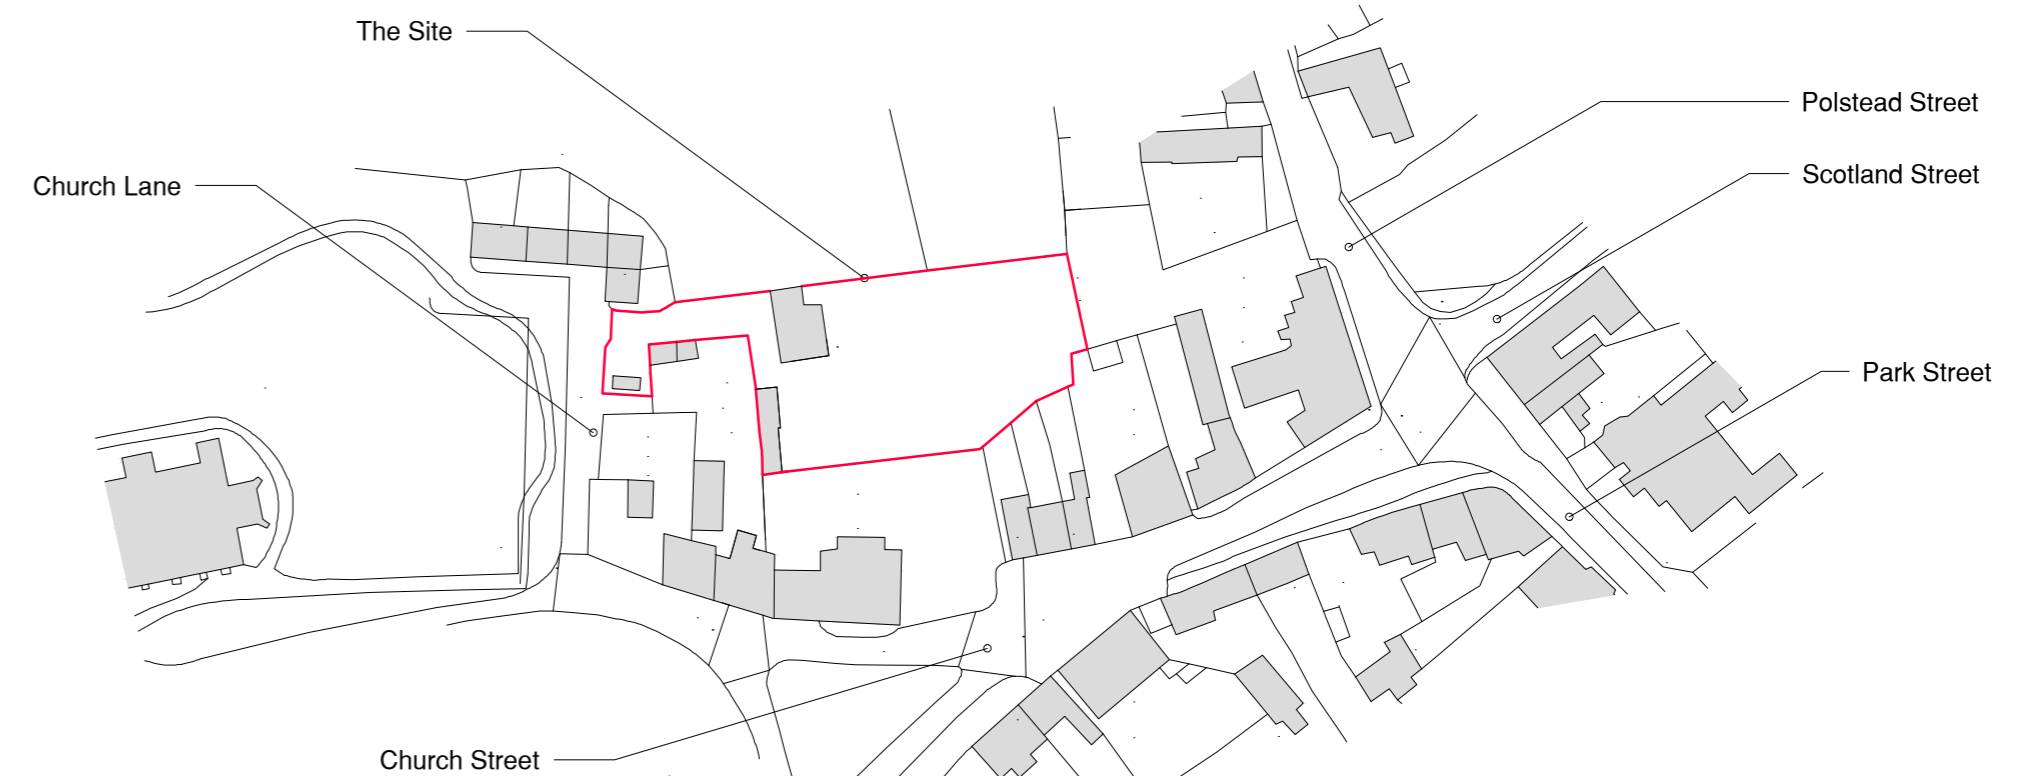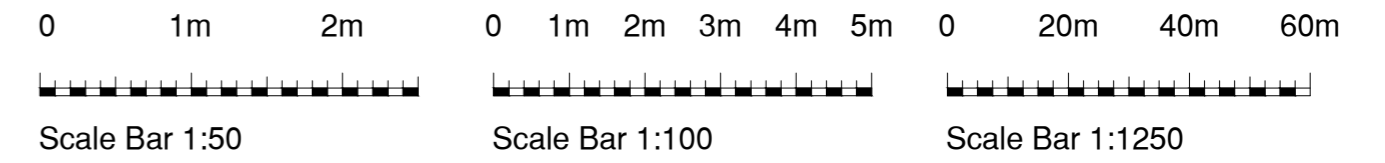

Location Plan
Scale 1:1250
Data downloaded from an
ordnance survey data source



Rev:	Date:	Details:
A:	04.01.2021	Boundary lines updated to client feedback
B:	03.03.2021	Garage plan orientation updated
C:		
D:		
E:		
F:		

Site Address:
The Coach House, Church Lane, Stoke by Nayland, Colchester, CO6 4QJ

Project:
Proposed single storey front porch extension, demolition of existing garage and proposed new replacement cartlodge

Client:
Mr and Mrs Boggis

Scales:
See drawings @ A2

Drawing Status:
Survey of existing

Drawing No:
1270-01-02B

Drawn by:
DC

Date Created:
December 2020

Drawing Content:
Garage Floor, Site Location Plan and Elevation

Planning status:

Building Regulation status:

This drawing is the copyright of Optimum Architecture Limited and may not be traced, copied (apart from for the sole purpose of carrying out the construction of the described works) or reproduced without prior written consent. Do not scale from this drawing: Any dimensions stated are for guidance only, all written and scaled dimensions are to be checked on site prior to commencement of works. Any discrepancies must be reported immediately.