



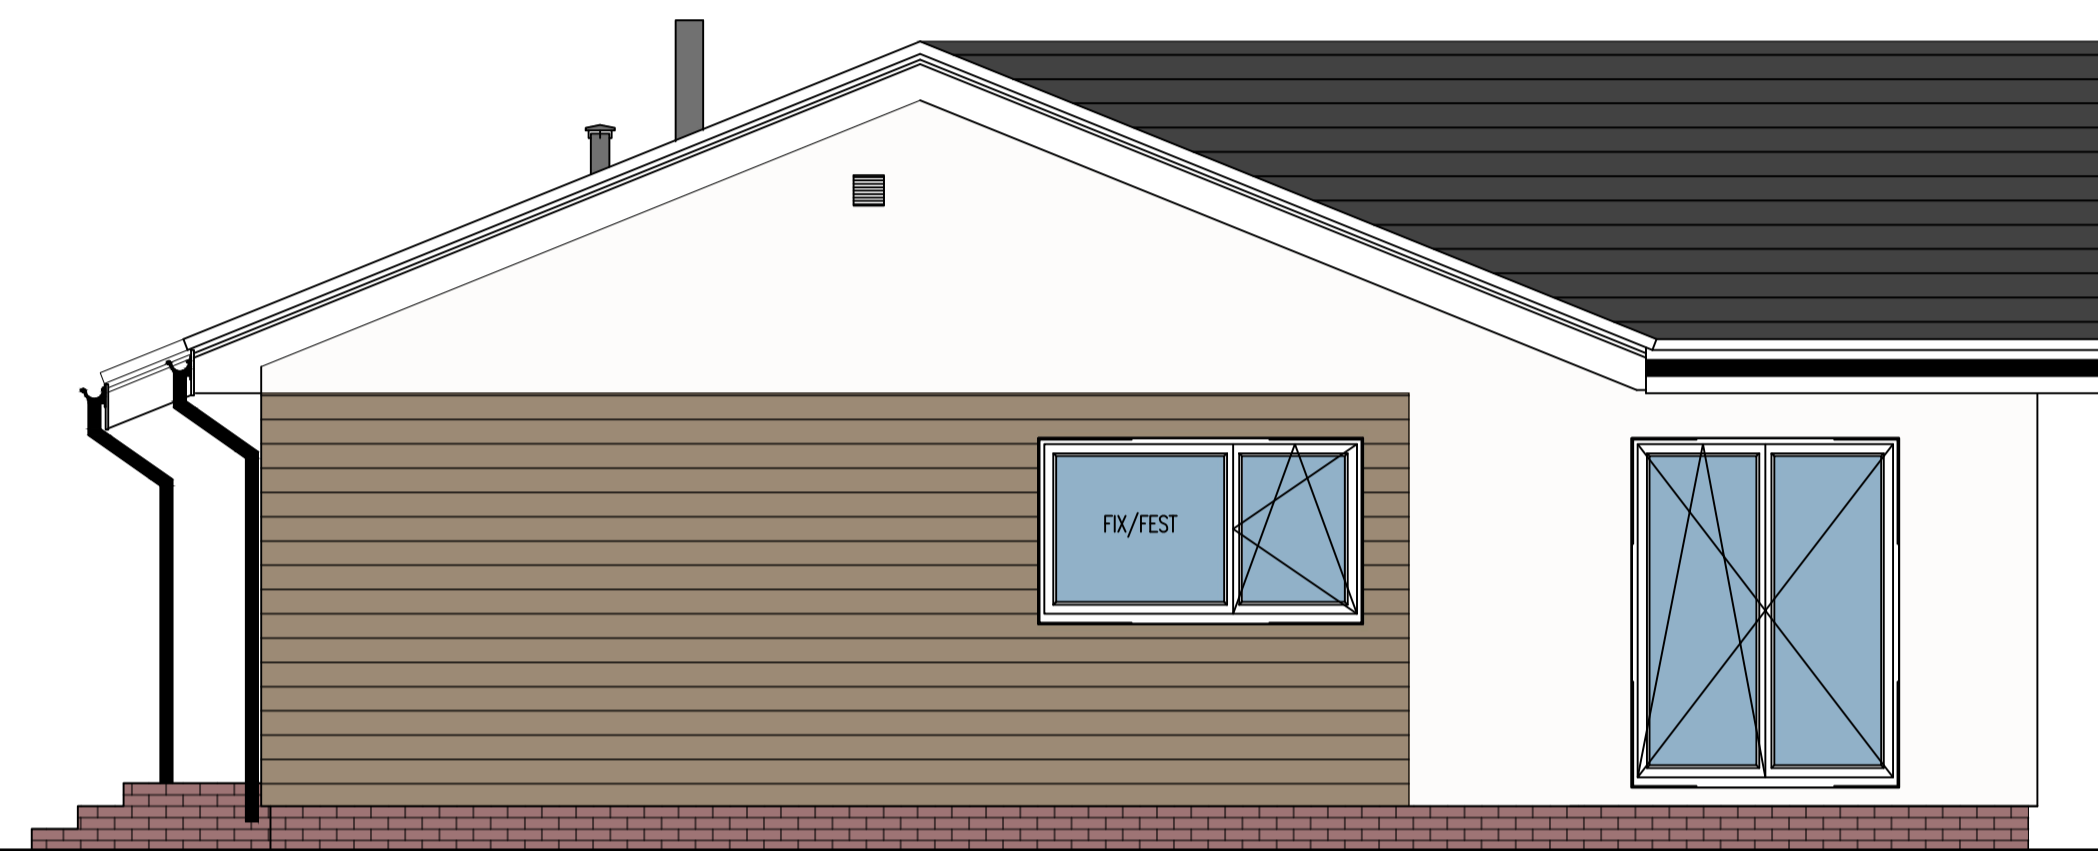


PROPOSED FRONT ELEVATION

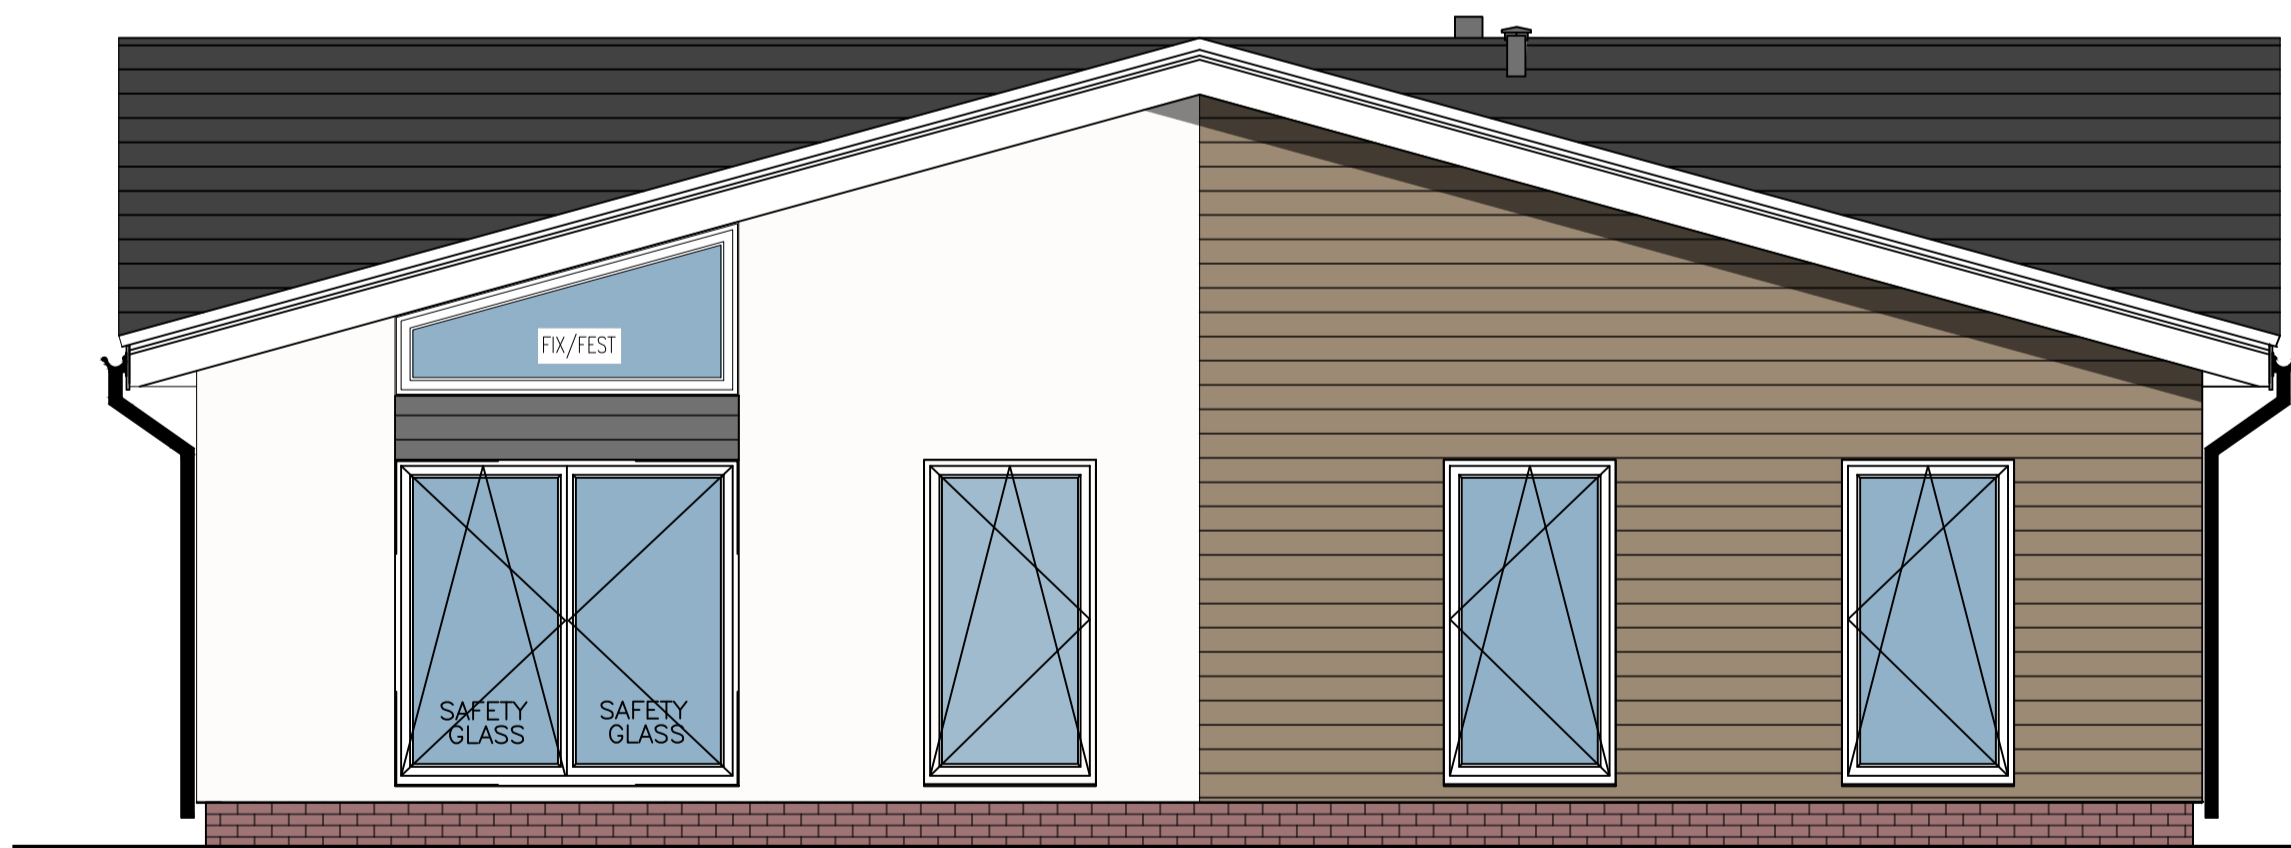

PROPOSED SIDE ELEVATION



PROPOSED REAR ELEVATION

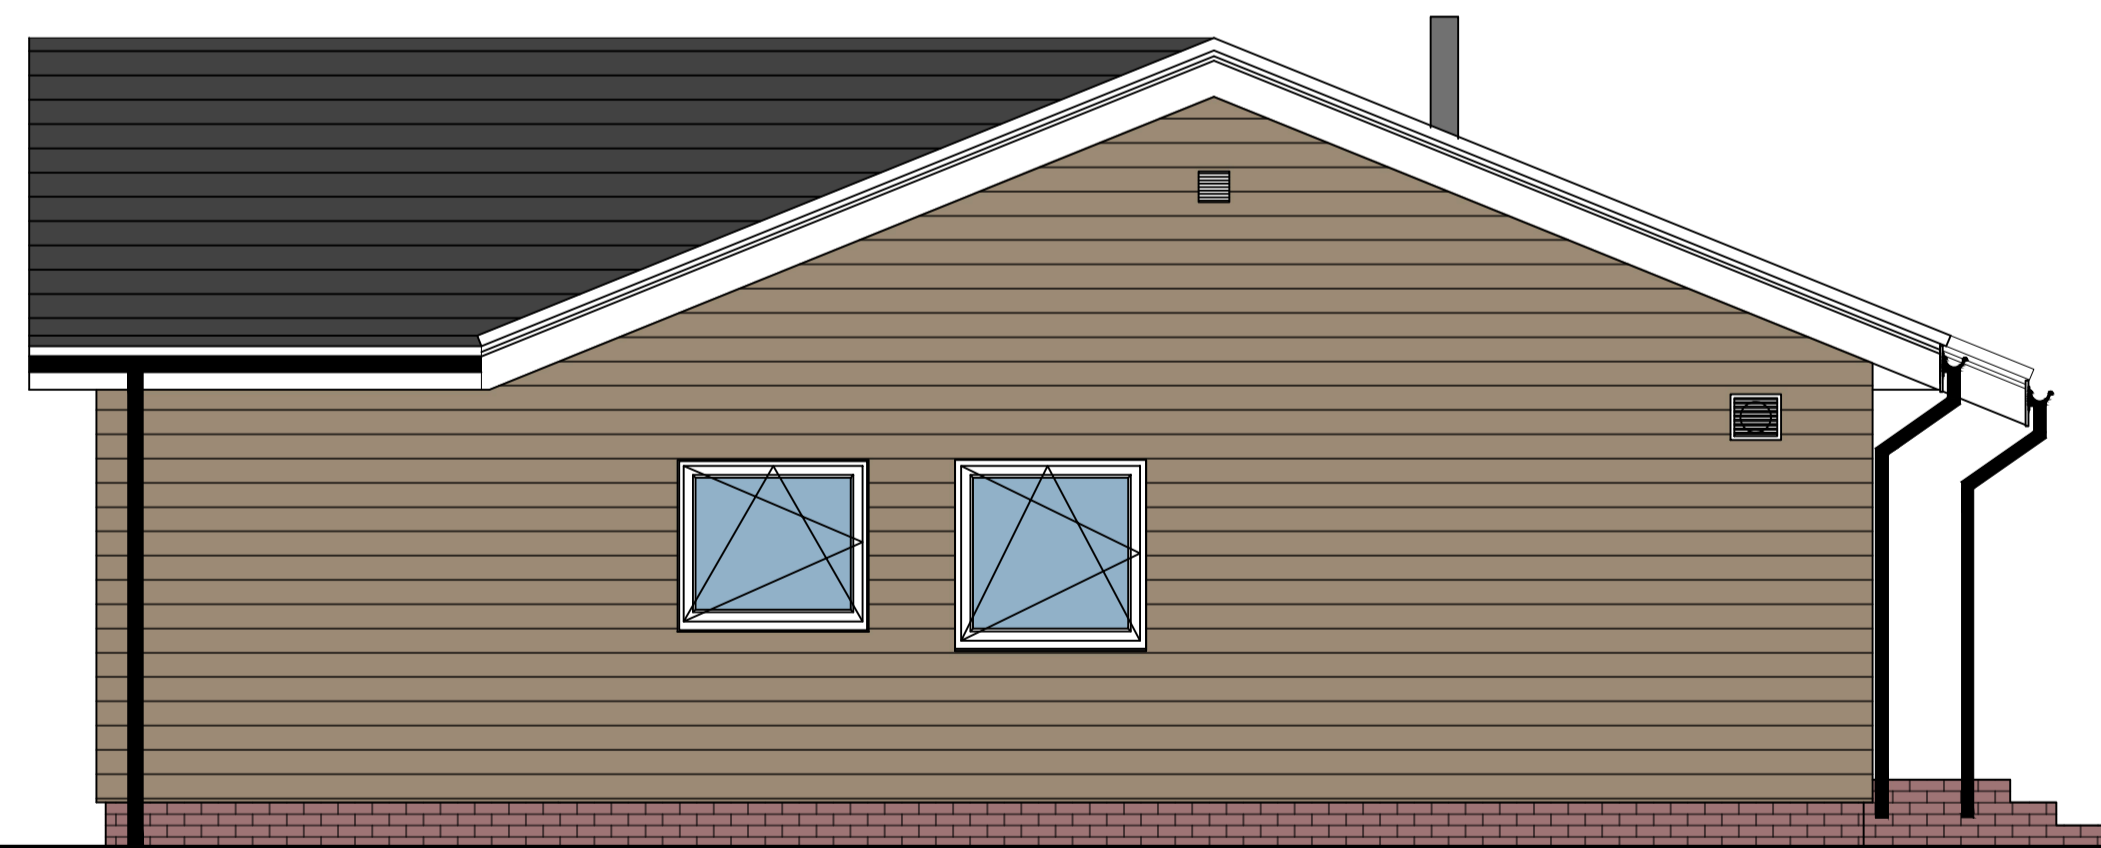

PROPOSED SIDE ELEVATION



Rev	Description	Date

- These drawings have been prepared for the purpose of obtaining planning approval only.
- All dimensions must be checked on site by the client and/or building contractor.
- The client is responsible for all matters relating to Party Wall Act 1996.
- Where existing drain runs are shown these are assumed only.
- The client is responsible for checking that boundaries are correct and proposals do not conflict with any restrictive covenants which may be in title deeds.
- All works to be executed to the satisfaction of the Local Authority and to comply with all current Building Regulations, Planning Requirements, British Standards and Codes of Practice.

Phone: 01206 323603 Email: info@lpsgroup.co.uk

PROJECT

New Build Dwelling

ADDRESS

Frenchs Farm,
Pond Hall Road,
Hadleigh

TITLE

Proposed
Elevations

CLIENT

Smith

DRAWN BY JJ	CHECKED BY RY	DATE 09/03/2020
----------------	------------------	--------------------

SCALE A1 @ 1:100	PROJECT NUMBER LPS770
---------------------	--------------------------

DRAWING NUMBER 1.6	REV A
-----------------------	----------