


ALL MATERIALS TO MATCH EXISTING UNLESS OTHERWISE NOTED
 EXTENSION FLOOR LEVELS TO LINE THROUGH WITH THE FLOOR LEVELS IN THE EXISTING PROPERTY UNLESS OTHERWISE NOTED



Ordnance Survey, (c) Crown Copyright 2020.
 All rights reserved. Licence number 100022432
 Location plan - scale 1:1250 @ A1




Existing front elevation

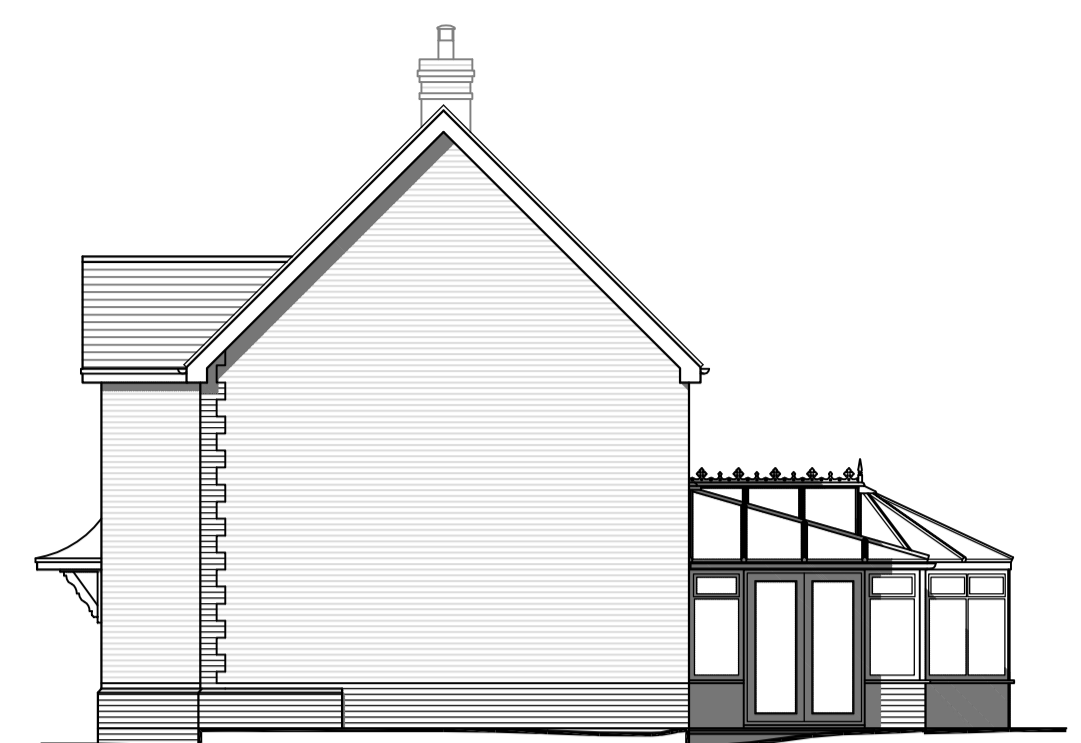


Existing side elevation




Existing rear elevation

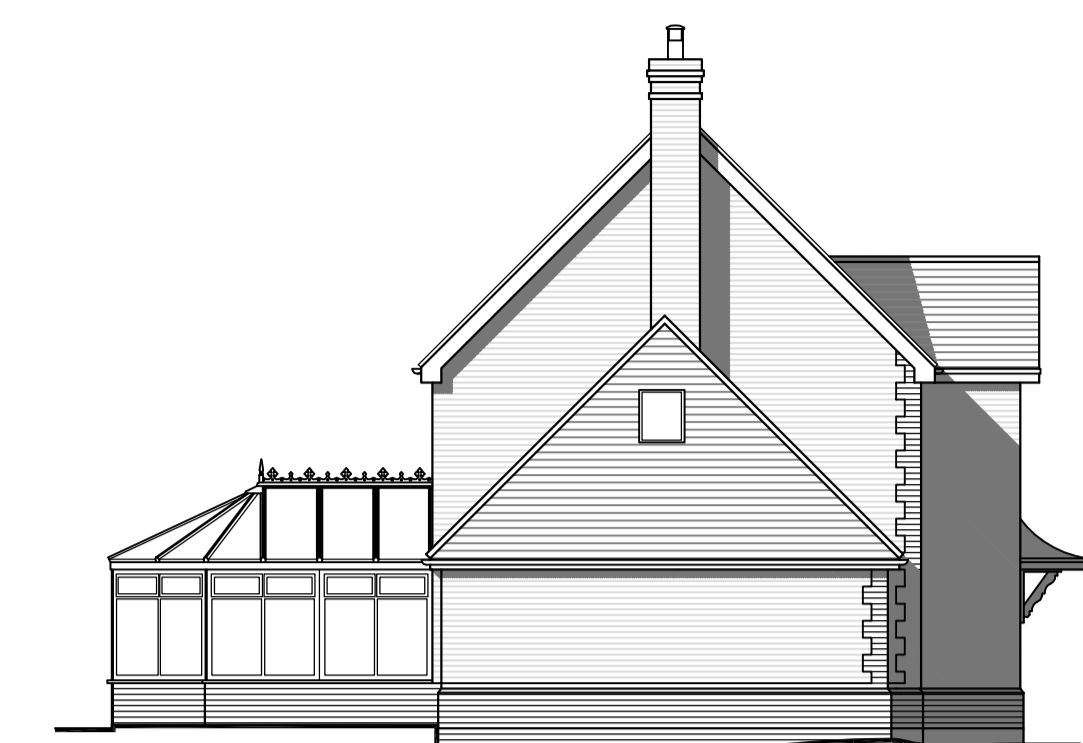


Existing side elevation

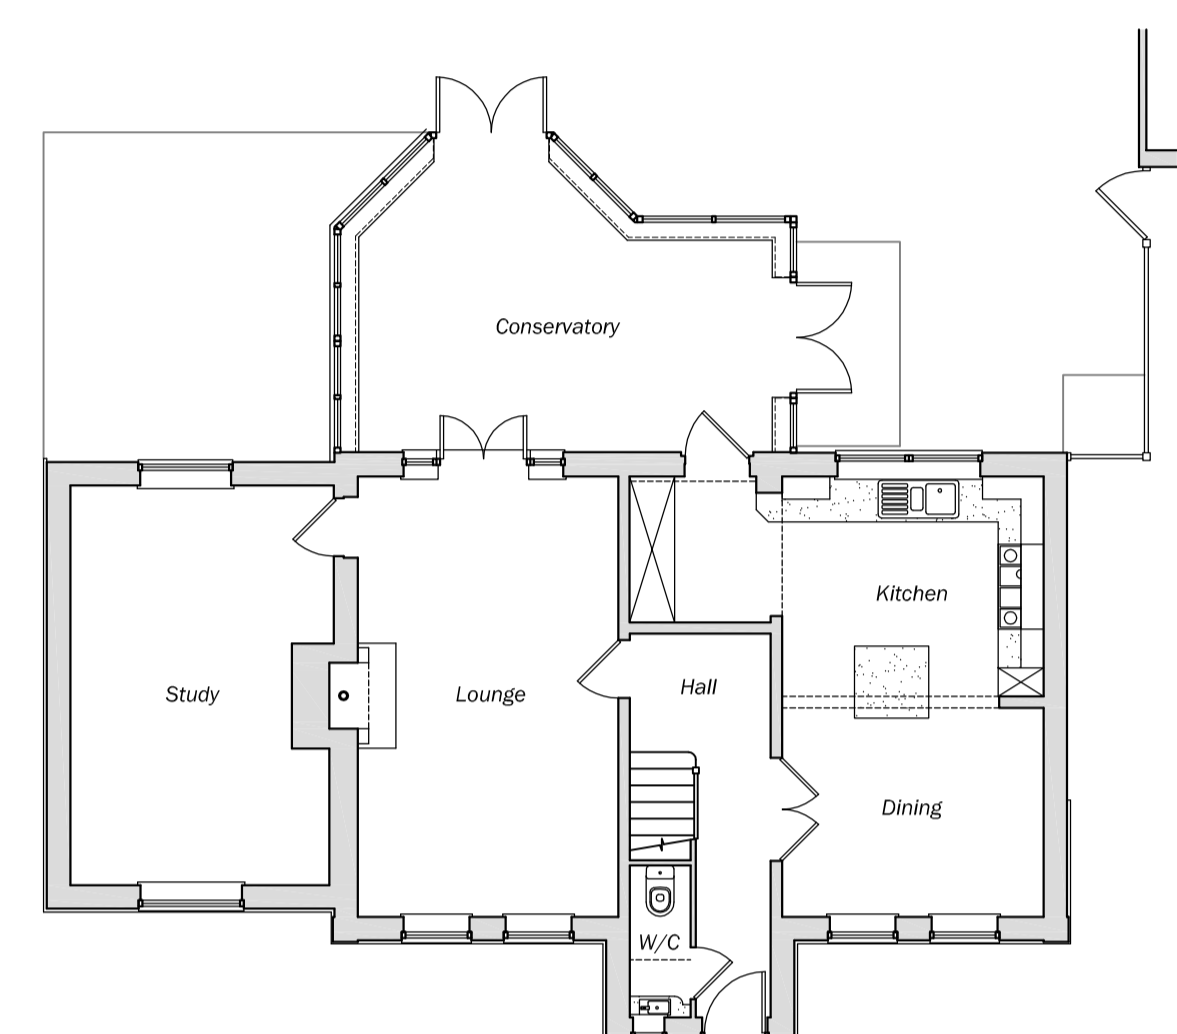

Existing ground floor plan

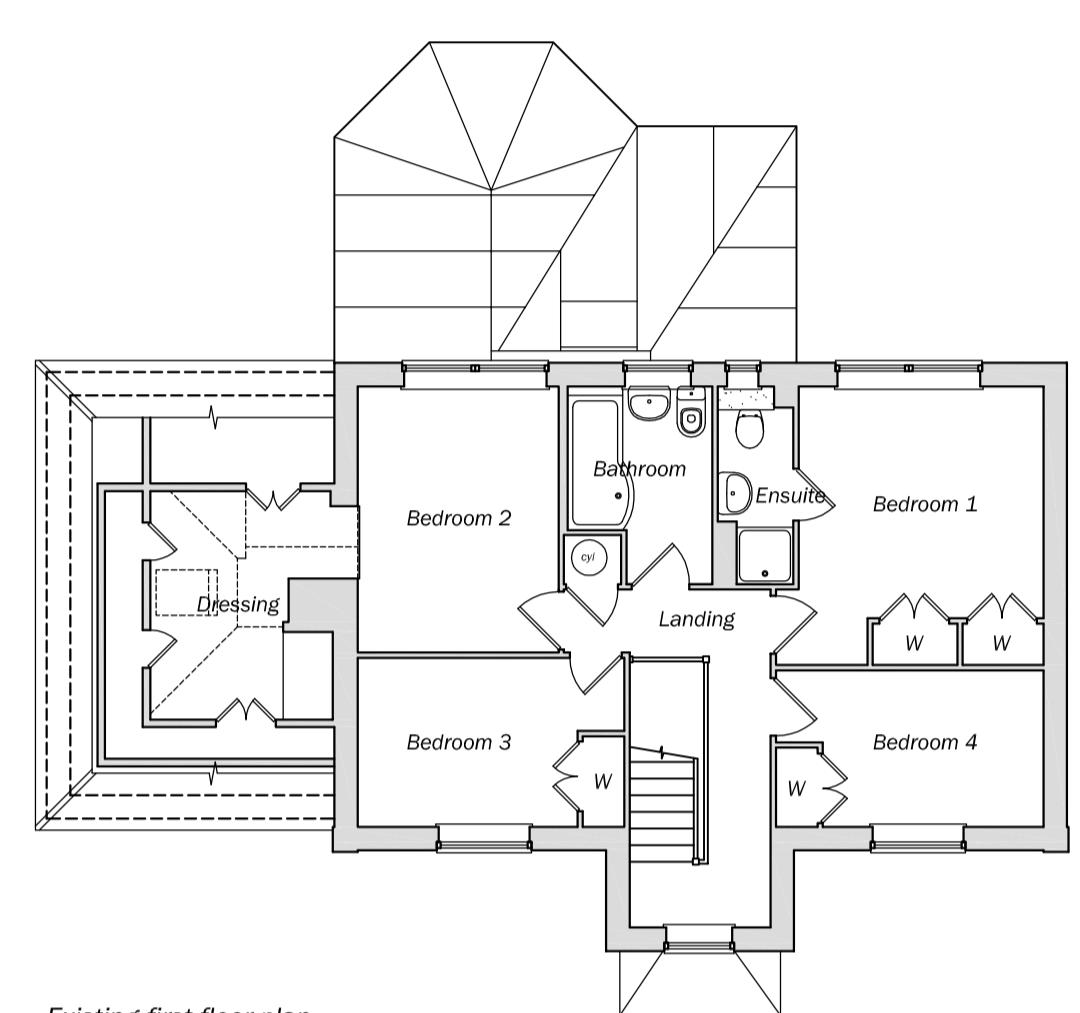

Existing first floor plan

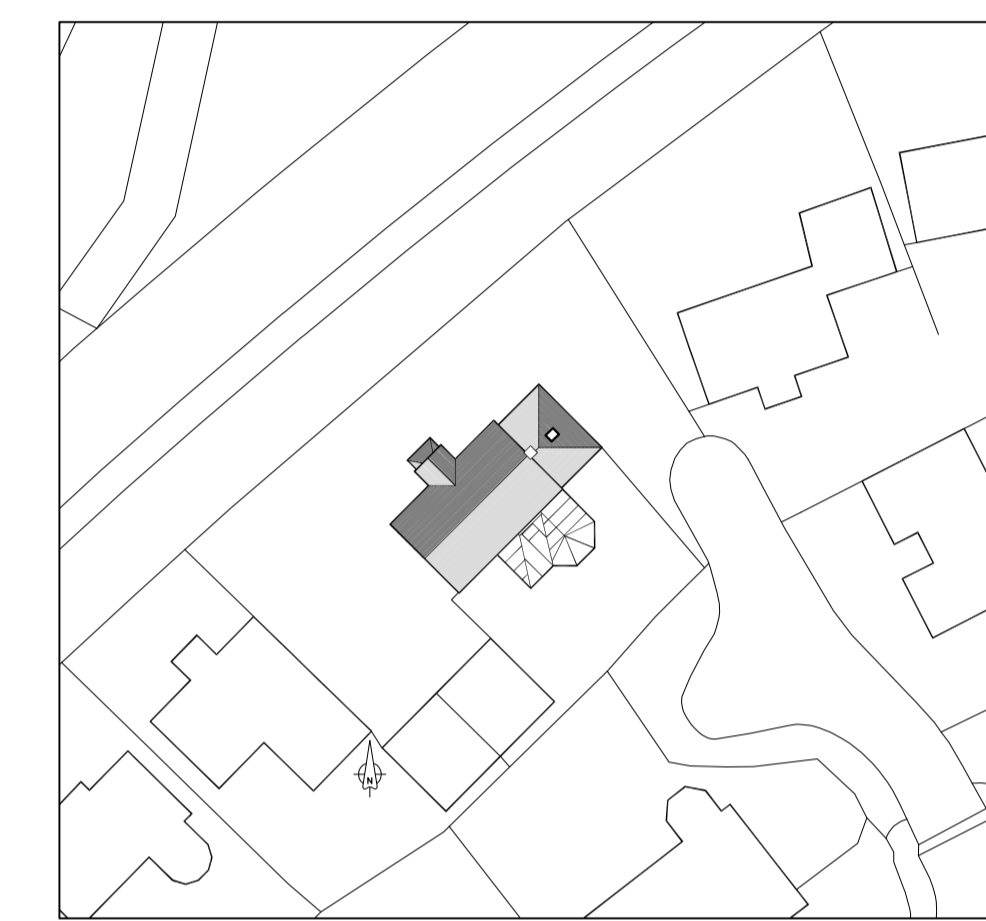

Existing block plan - scale 1:500 @ A1



Proposed front elevation




Proposed side elevation




Proposed rear elevation




Proposed side elevation

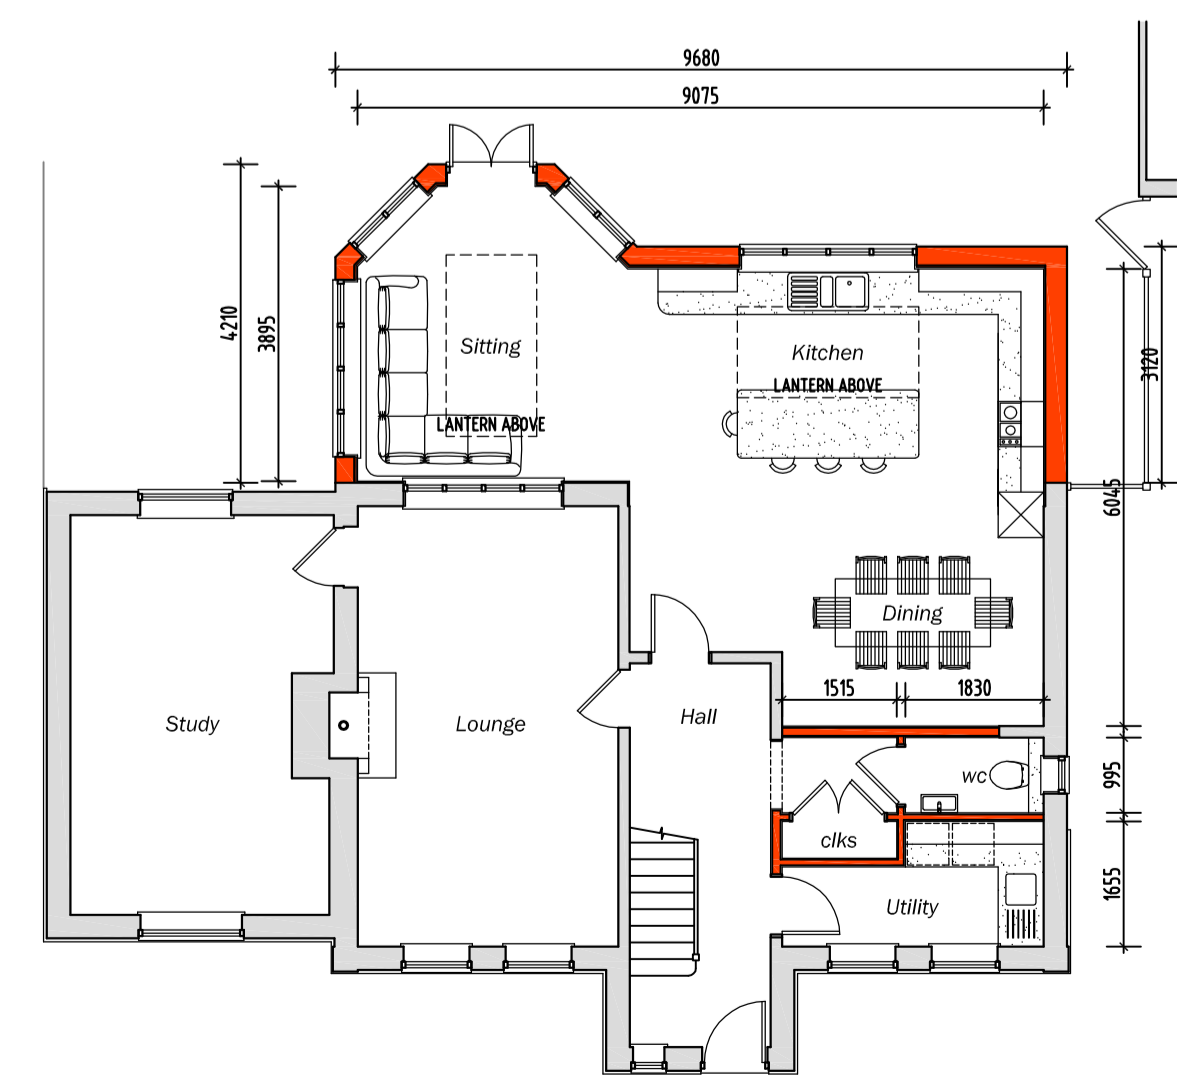


Proposed ground floor plan

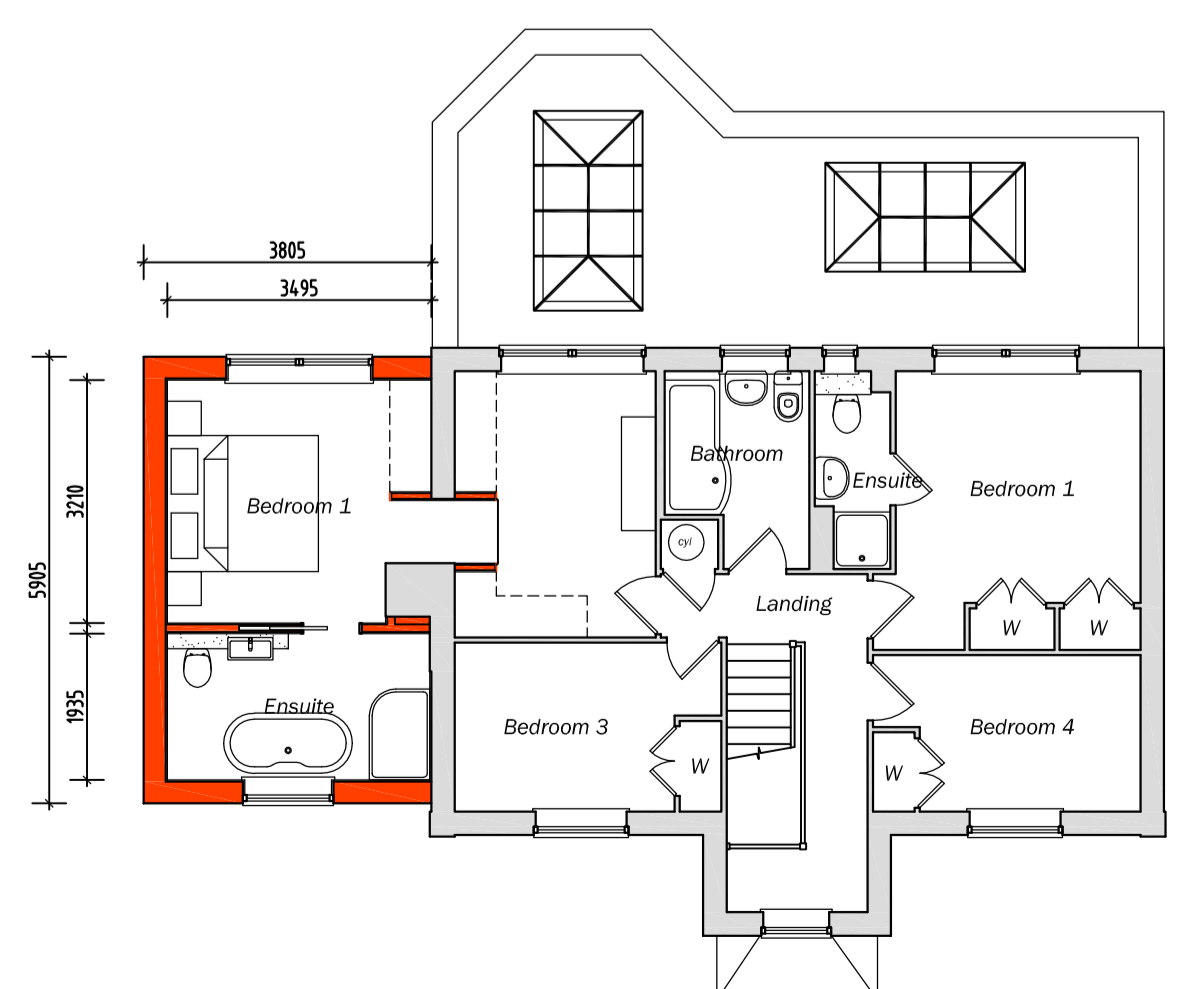

Proposed first floor plan

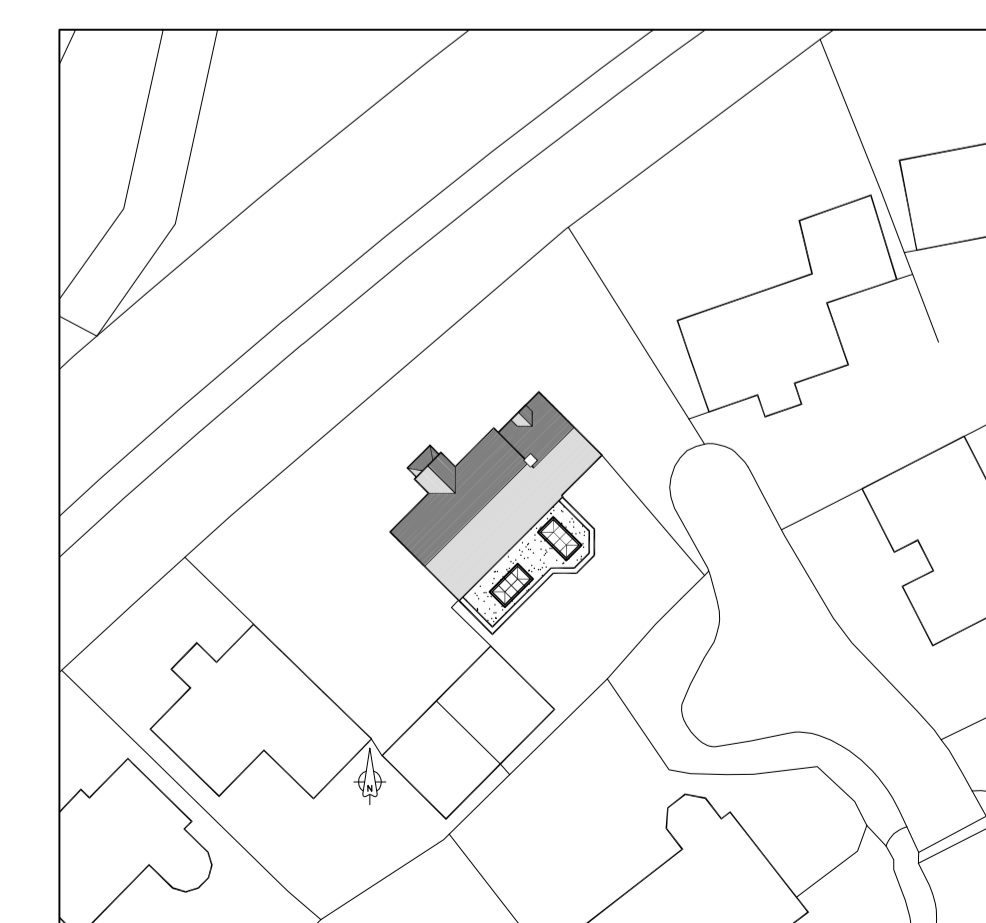

Proposed block plan - scale 1:500 @ A1

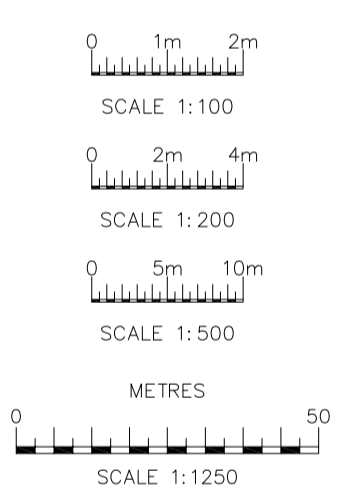

| Rev. | Date | Details |
|------|----------|--|
| A | 17/02/21 | SITTING AREA WINDOW'S RAISED, WINDOW ADDED BETWEEN SITTING AREA AND LOUNGE |

Client
Mr & Mrs Hauck

| | |
|---|---|
| Site 10 Blamire Drive, Binfield, Bracknell, RG42 4UN | Drawing Title Proposed side and rear extensions |
| Date February 2021 | Scale 1:100 @ A1 |
| Drawn MB | Checked |
| Drawing No. 3447-P12a | |

mbdesignservices ltd
 architectural consultants
 1a Town Mill, Bagshot Road, Chobham
 Tel: 01252 756 455 / 01483 237039
 Registered in England No: 4603010

