

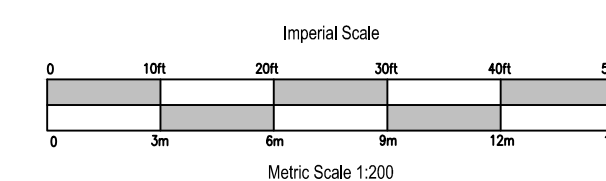


Existing Cross Section 1:100

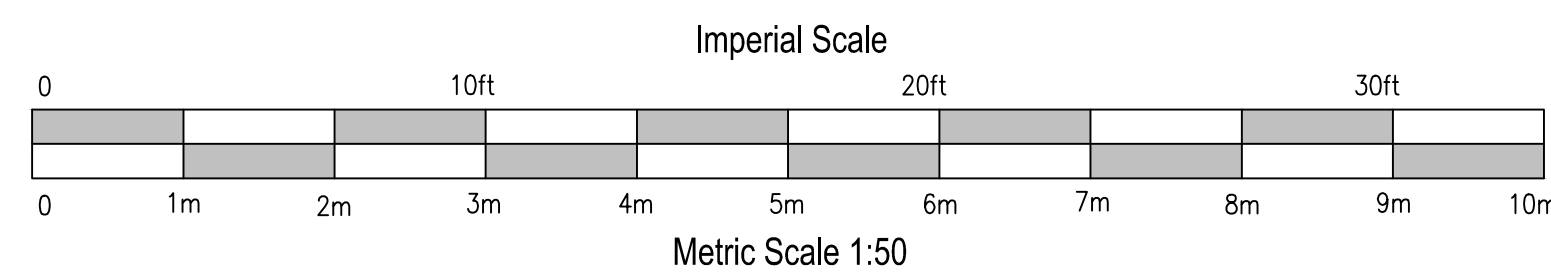

Site/Roof Plan 1:200

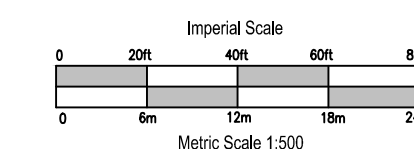

General notes:

**Materials:**

Concrete interlocking roof tiles  
Red/orange brickwork  
White uPVC windows/doors  
Black round uPVC guttering

[illegible]

© copyright



Client  
Mr & Mrs Dhananjeyan

Job Title
Proposed extensions & alterations at: 31 Jaguar Lane, Bracknell, Berks., RG12 9PE

Drawing Title  
Existing Plans, Section & Elevations

Scale 1:50, 1:100, 1:200 & 1:500 (plot at oversize A1)

Date Feb. 2021	Drawn by A. Lloyd Architect
----------------	--------------------------------

Drg No	DHA/01	Rev
--------	--------	-----