



S.W. Side Elevation 1:100

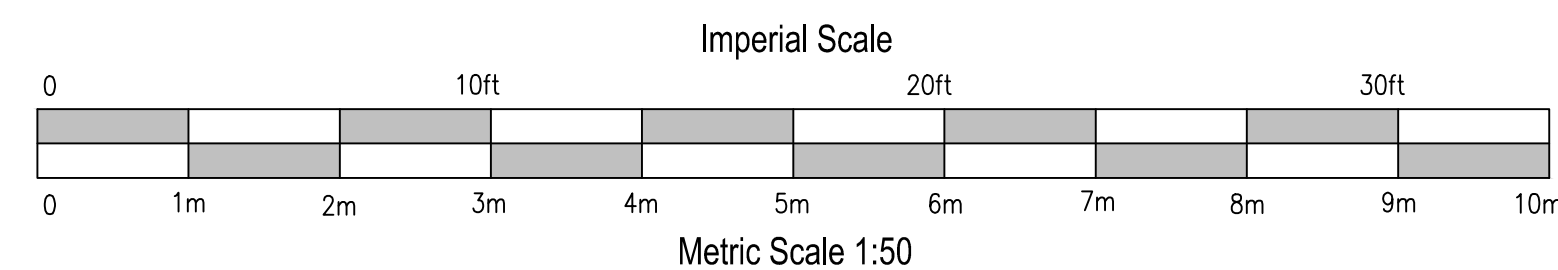

Site/Roof Plan 1:200

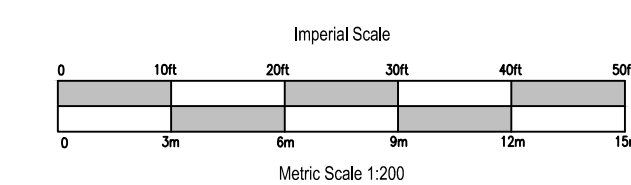

PROPOSED

General notes:

Need sprinkler (or pref. mist) system re. open stairwell

No part of new works to trespass legal boundary

Notify neighbours in accordance with The Party Wall etc Act re. work to be done to Party Wall

Materials:

New work to match existing unless otherwise stated

Grey concrete interlocking roof tiles
Orange brickwork

Orange brickwork
White uPVC windows/doors

Black round uPVC guttering
Fibreglass finish to flat roofs

Fibreglass finish to flat roofs



FOR PLANNING PURPOSES ONLY
(currently excludes construction detail)

[illegible]

© copyright



Client
Mr & Mrs Dhananjeyan

Job Title
Proposed extensions & alterations at:
31 Jaguar Lane,
Bracknell,
Berks.,
RG12 9PE

Drawing Title
Proposed Plans, Section & Elevations

Scale 1:50, 1:100 & 1:200 (plot at oversize A1)

Date Feb. 2021	Drawn by A. Lloyd Architect
----------------	-----------------------------

Drg No	DHA/02	Rev
--------	--------	-----