

A B C D E F G H I J K L M

DO NOT SCALE DIMENSIONS FROM DRAWING


NOTES

DO NOT SCALE FROM DRAWING


1. ALL DIMENSIONS ARE IN MILLIMETRES.
2. THIS DRAWING IS TO BE READ IN CONJUNCTION WITH ALL OTHER RELATED DRAWINGS AND DOCUMENTS.
3. THE CONTRACTOR IS TO CHECK AND VERIFY ALL DIMENSIONS ON SITE PRIOR TO COMMENCEMENT OF CONSTRUCTION WORKS.
4. ASSUMPTIONS USED IN THE DESIGN AND DRAWING PREPARATION DIFFER TO THAT FOUND ON SITE.

CONFIGURATION
TOTAL INTERNAL GROUND FLOOR AREA :475m ²
TOTAL INTERNAL GROUND FLOOR AREA :225m ²


MATERIAL SPECIFICATION
ALL SUPPLIERS TO BE CONFIRMED
ROOF CLADDING CORRUGATED METAL SHEET COLOUR : GREY
EXTERNAL WALLS RED BRICK
GLAZING DOUBLE GLAZED WHITE UPVC DOORS DOUBLE GLAZED TIMBER
ALL EXTERNAL WORKS TO BE CONFIRMED & APPROVED BY L.A.

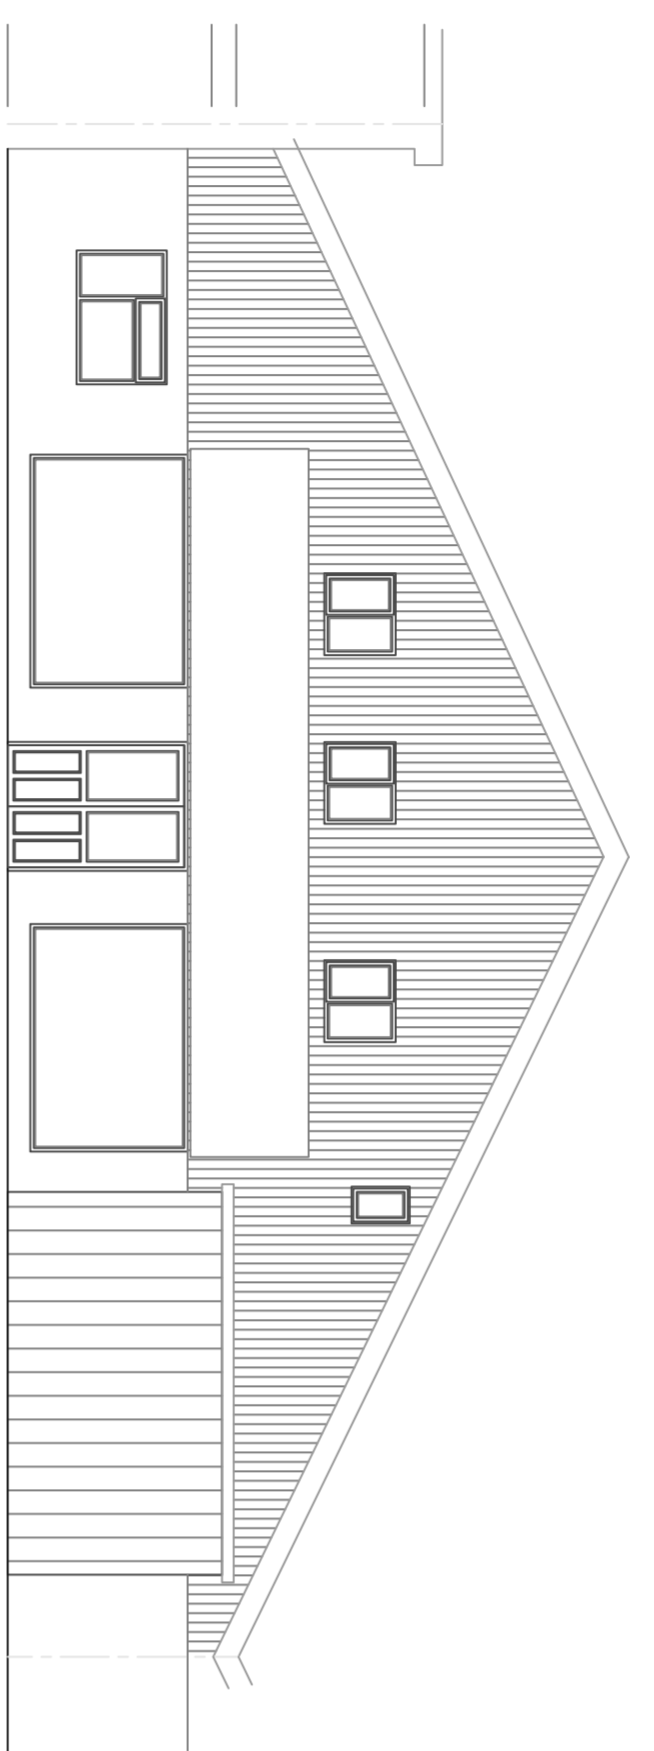


FRONT ELEVATION
1:100

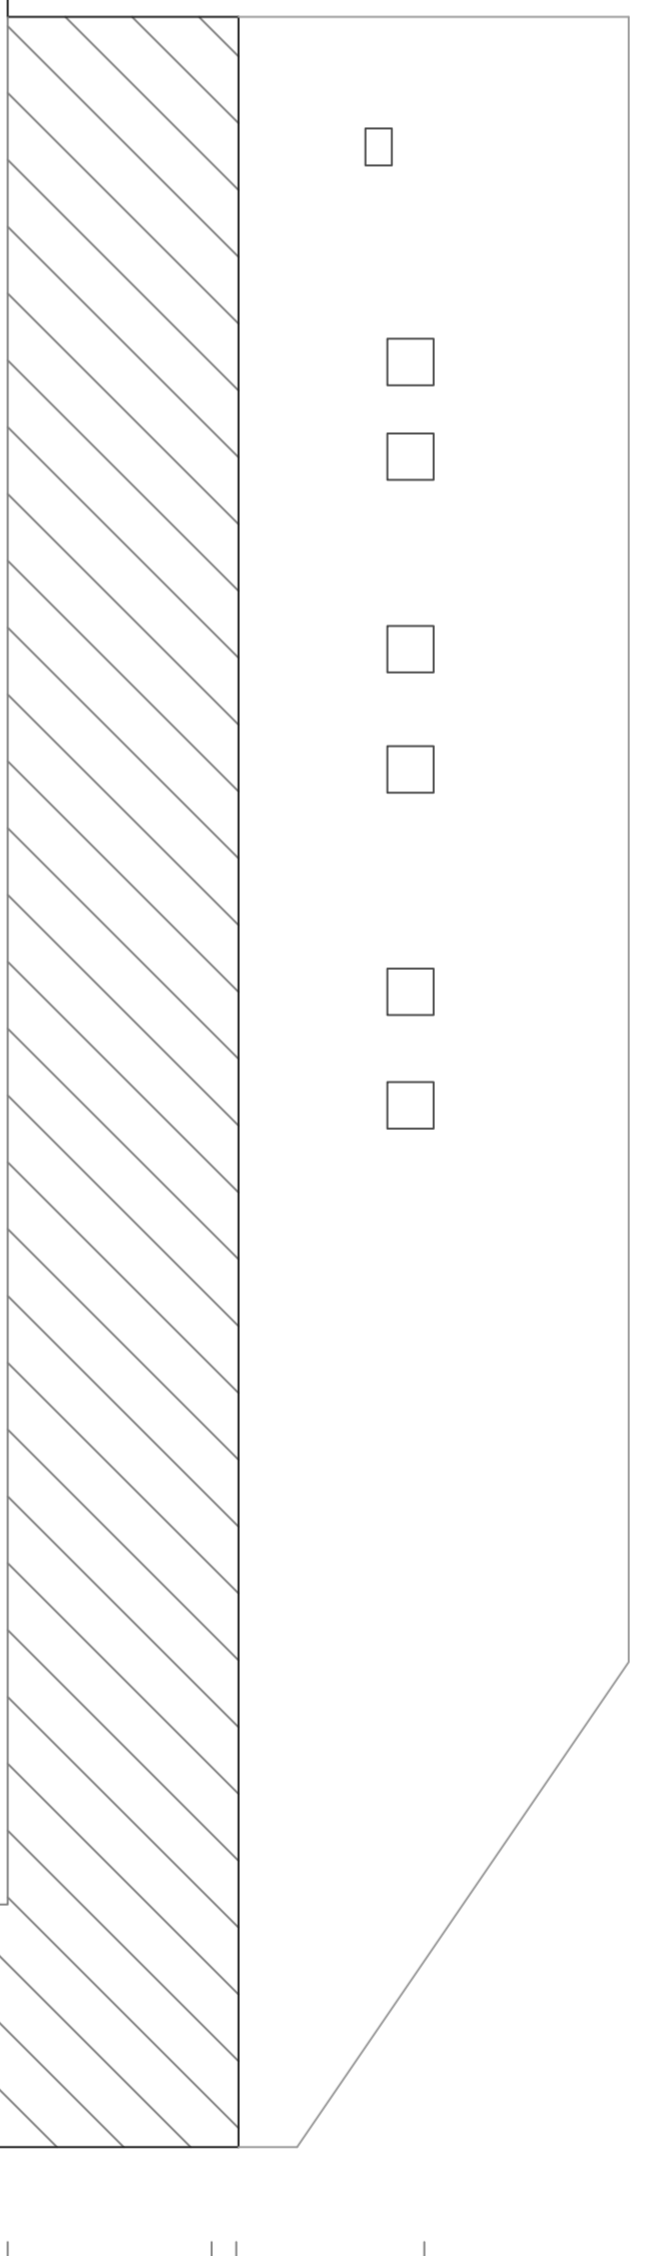

SIDE ELEVATION
1:100

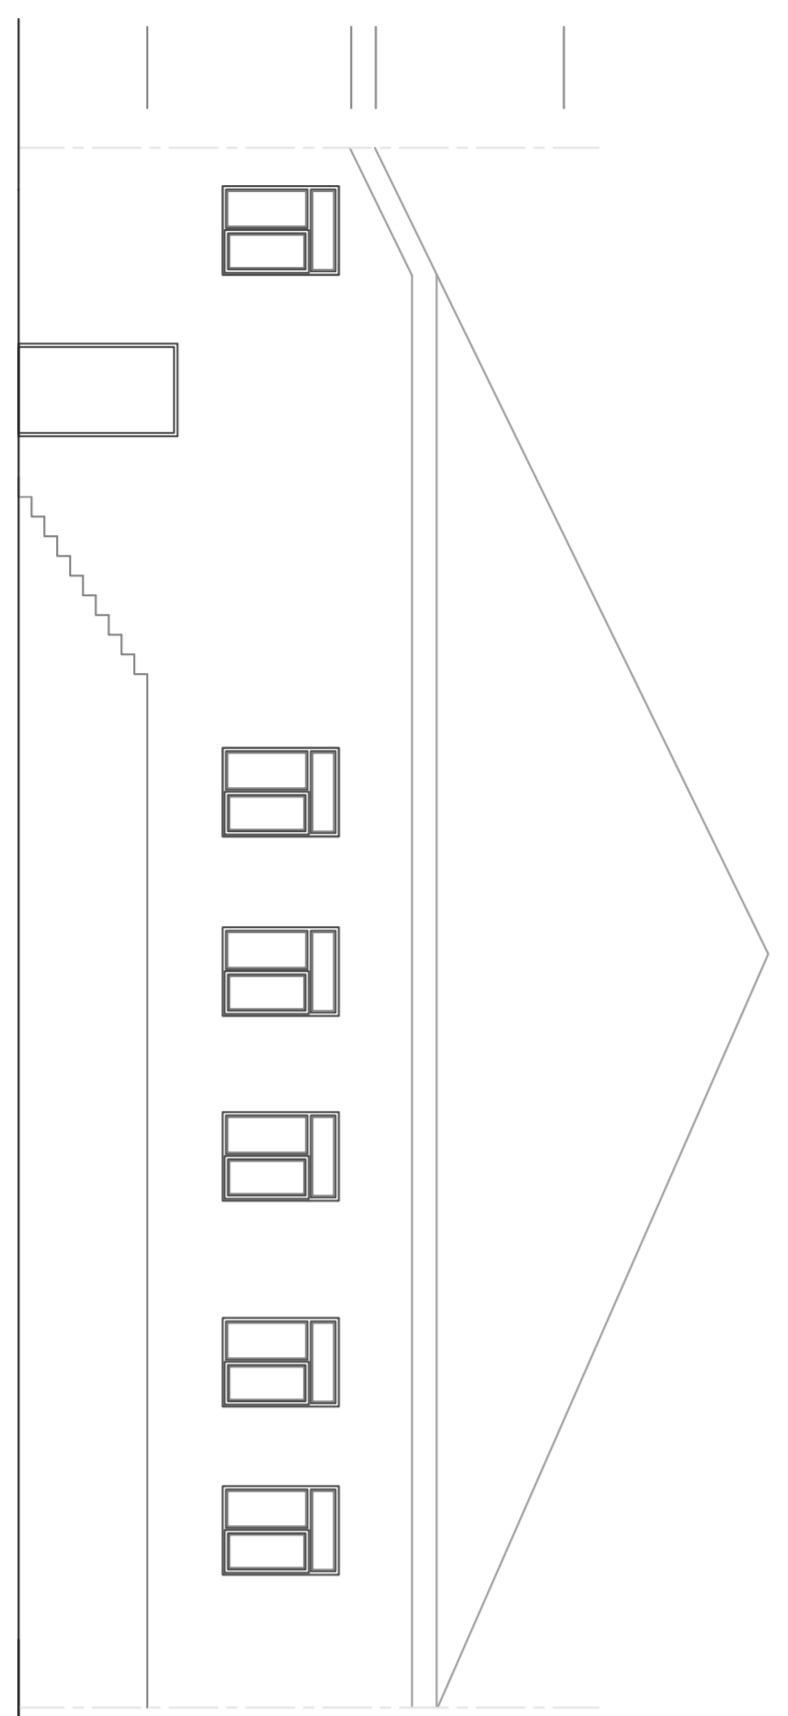

REAR ELEVATION
1:100

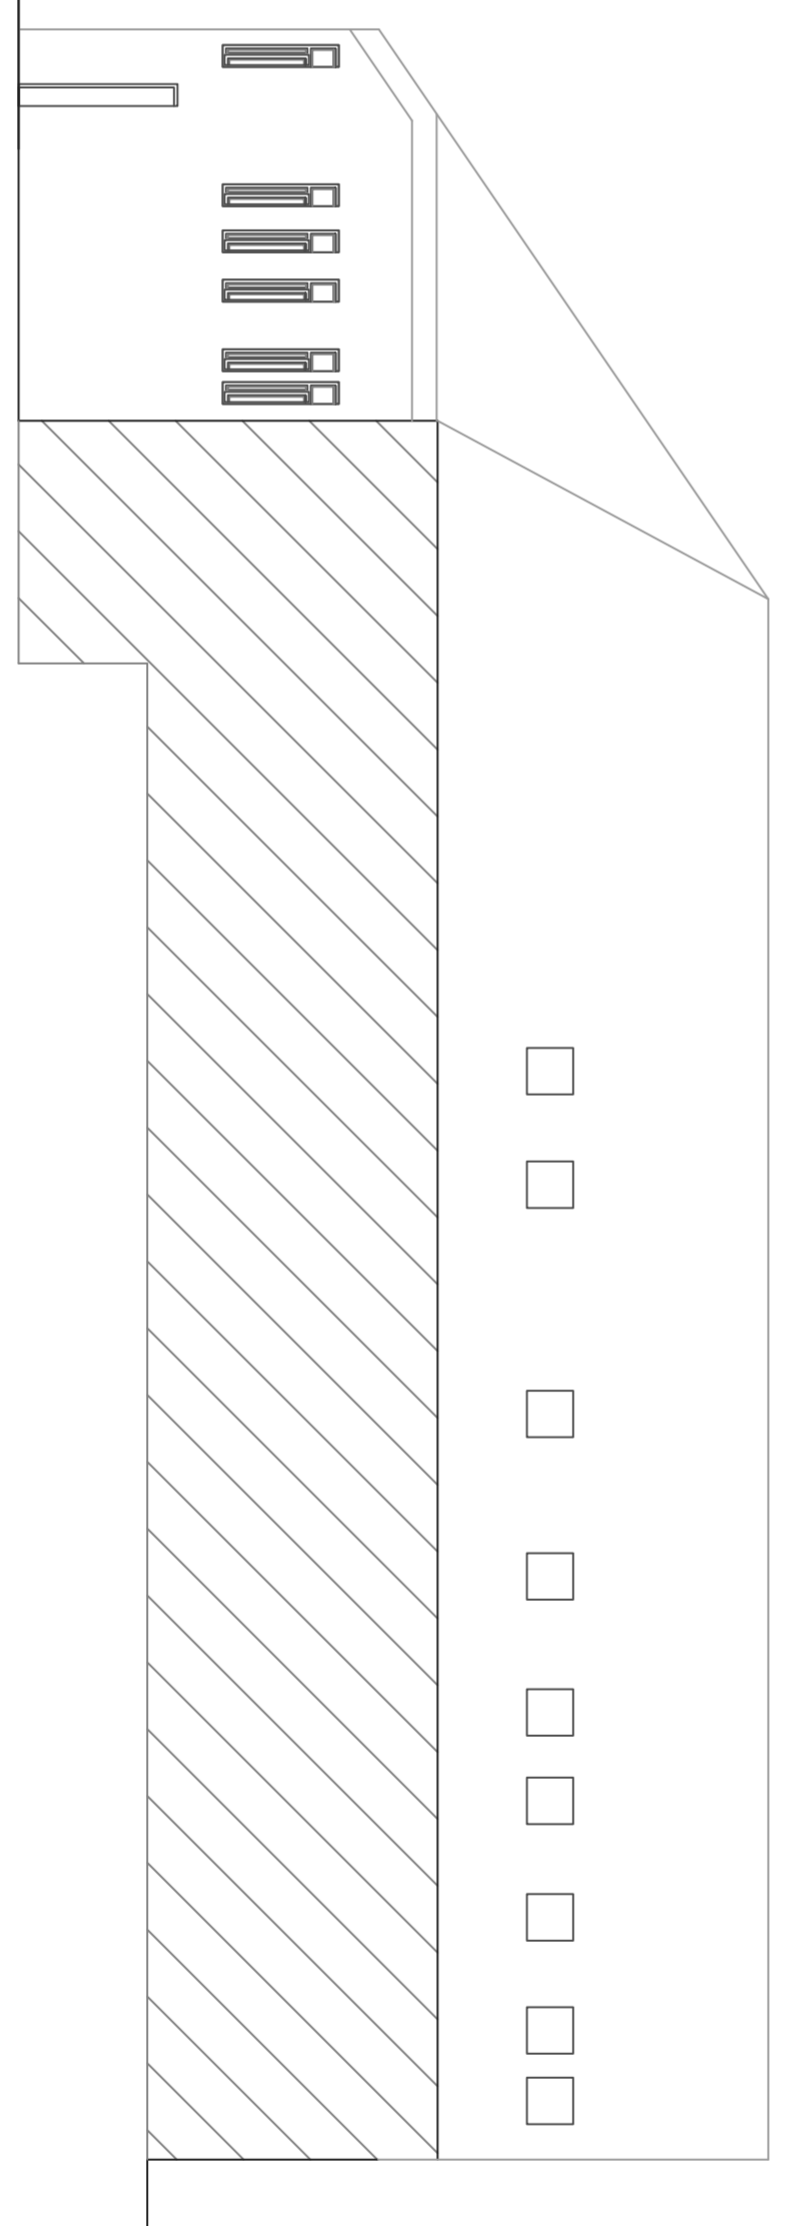

SIDE ELEVATION
1:100

Rev.	Amendments	Date	By



Registered Office
261 Church Street
F11 3PB

Tel. No. 01253 649040
Fax. No. 01253 752901
Email : info@keystonedesign.co.uk

PROJECT ADDRESS
IMPERIAL HOUSE, DICKSON ROAD,
BLACKPOOL, FY1 2HQ.

PROJECT TITLE
CONVERSION TO FORMI TRAINING FACILITY

DRAWING TITLE
EXISTING ELEVATIONS

Client	PAUL EDWARDS	Scales @ A1
Drawn	JCH	1:100
Checked	DH	18-02-21
Date	18-02-21	Revision

DRAWING No. **A021/030/S/01**

This drawing & contents are the property of Keystone Design Assoc Ltd
Unauthorized reproduction of the whole or any part thereof is strictly
prohibited and may lead to prosecution of civil proceedings
Server/H:/Documents/Drawings/2021/Dickson Road Imperial House

DRAWING No. **A021/030/S/01**

Revision
-

10
9
8
7
6
5
4
3
2
1

