



DO NOT SCALE FROM DRAWING

1. ALL DIMENSIONS ARE IN MILLIMETRES.
2. THIS DRAWING IS TO BE READ IN CONJUNCTION WITH ALL OTHER RELATED DRAWINGS AND DOCUMENTS.
3. THE CONTRACTOR IS TO CHECK AND VERIFY ALL DIMENSIONS ON SITE PRIOR TO COMMENCEMENT OF CONSTRUCTION WORKS.
4. PRIOR TO COMMENCEMENT OF CONSTRUCTION WORKS, THE CONTRACTOR IS TO CHECK AND VERIFY ALL DIMENSIONS ON SITE.
5. ASSUMPTIONS USED IN THE DESIGN AND DRAWING PREPARATION DIFFER TO THAT FOUND ON SITE.

CONFIGURATION	
TOTAL INTERNAL GROUND FLOOR AREA :	475m ²
TOTAL INTERNAL GROUND FLOOR AREA :	225m ²

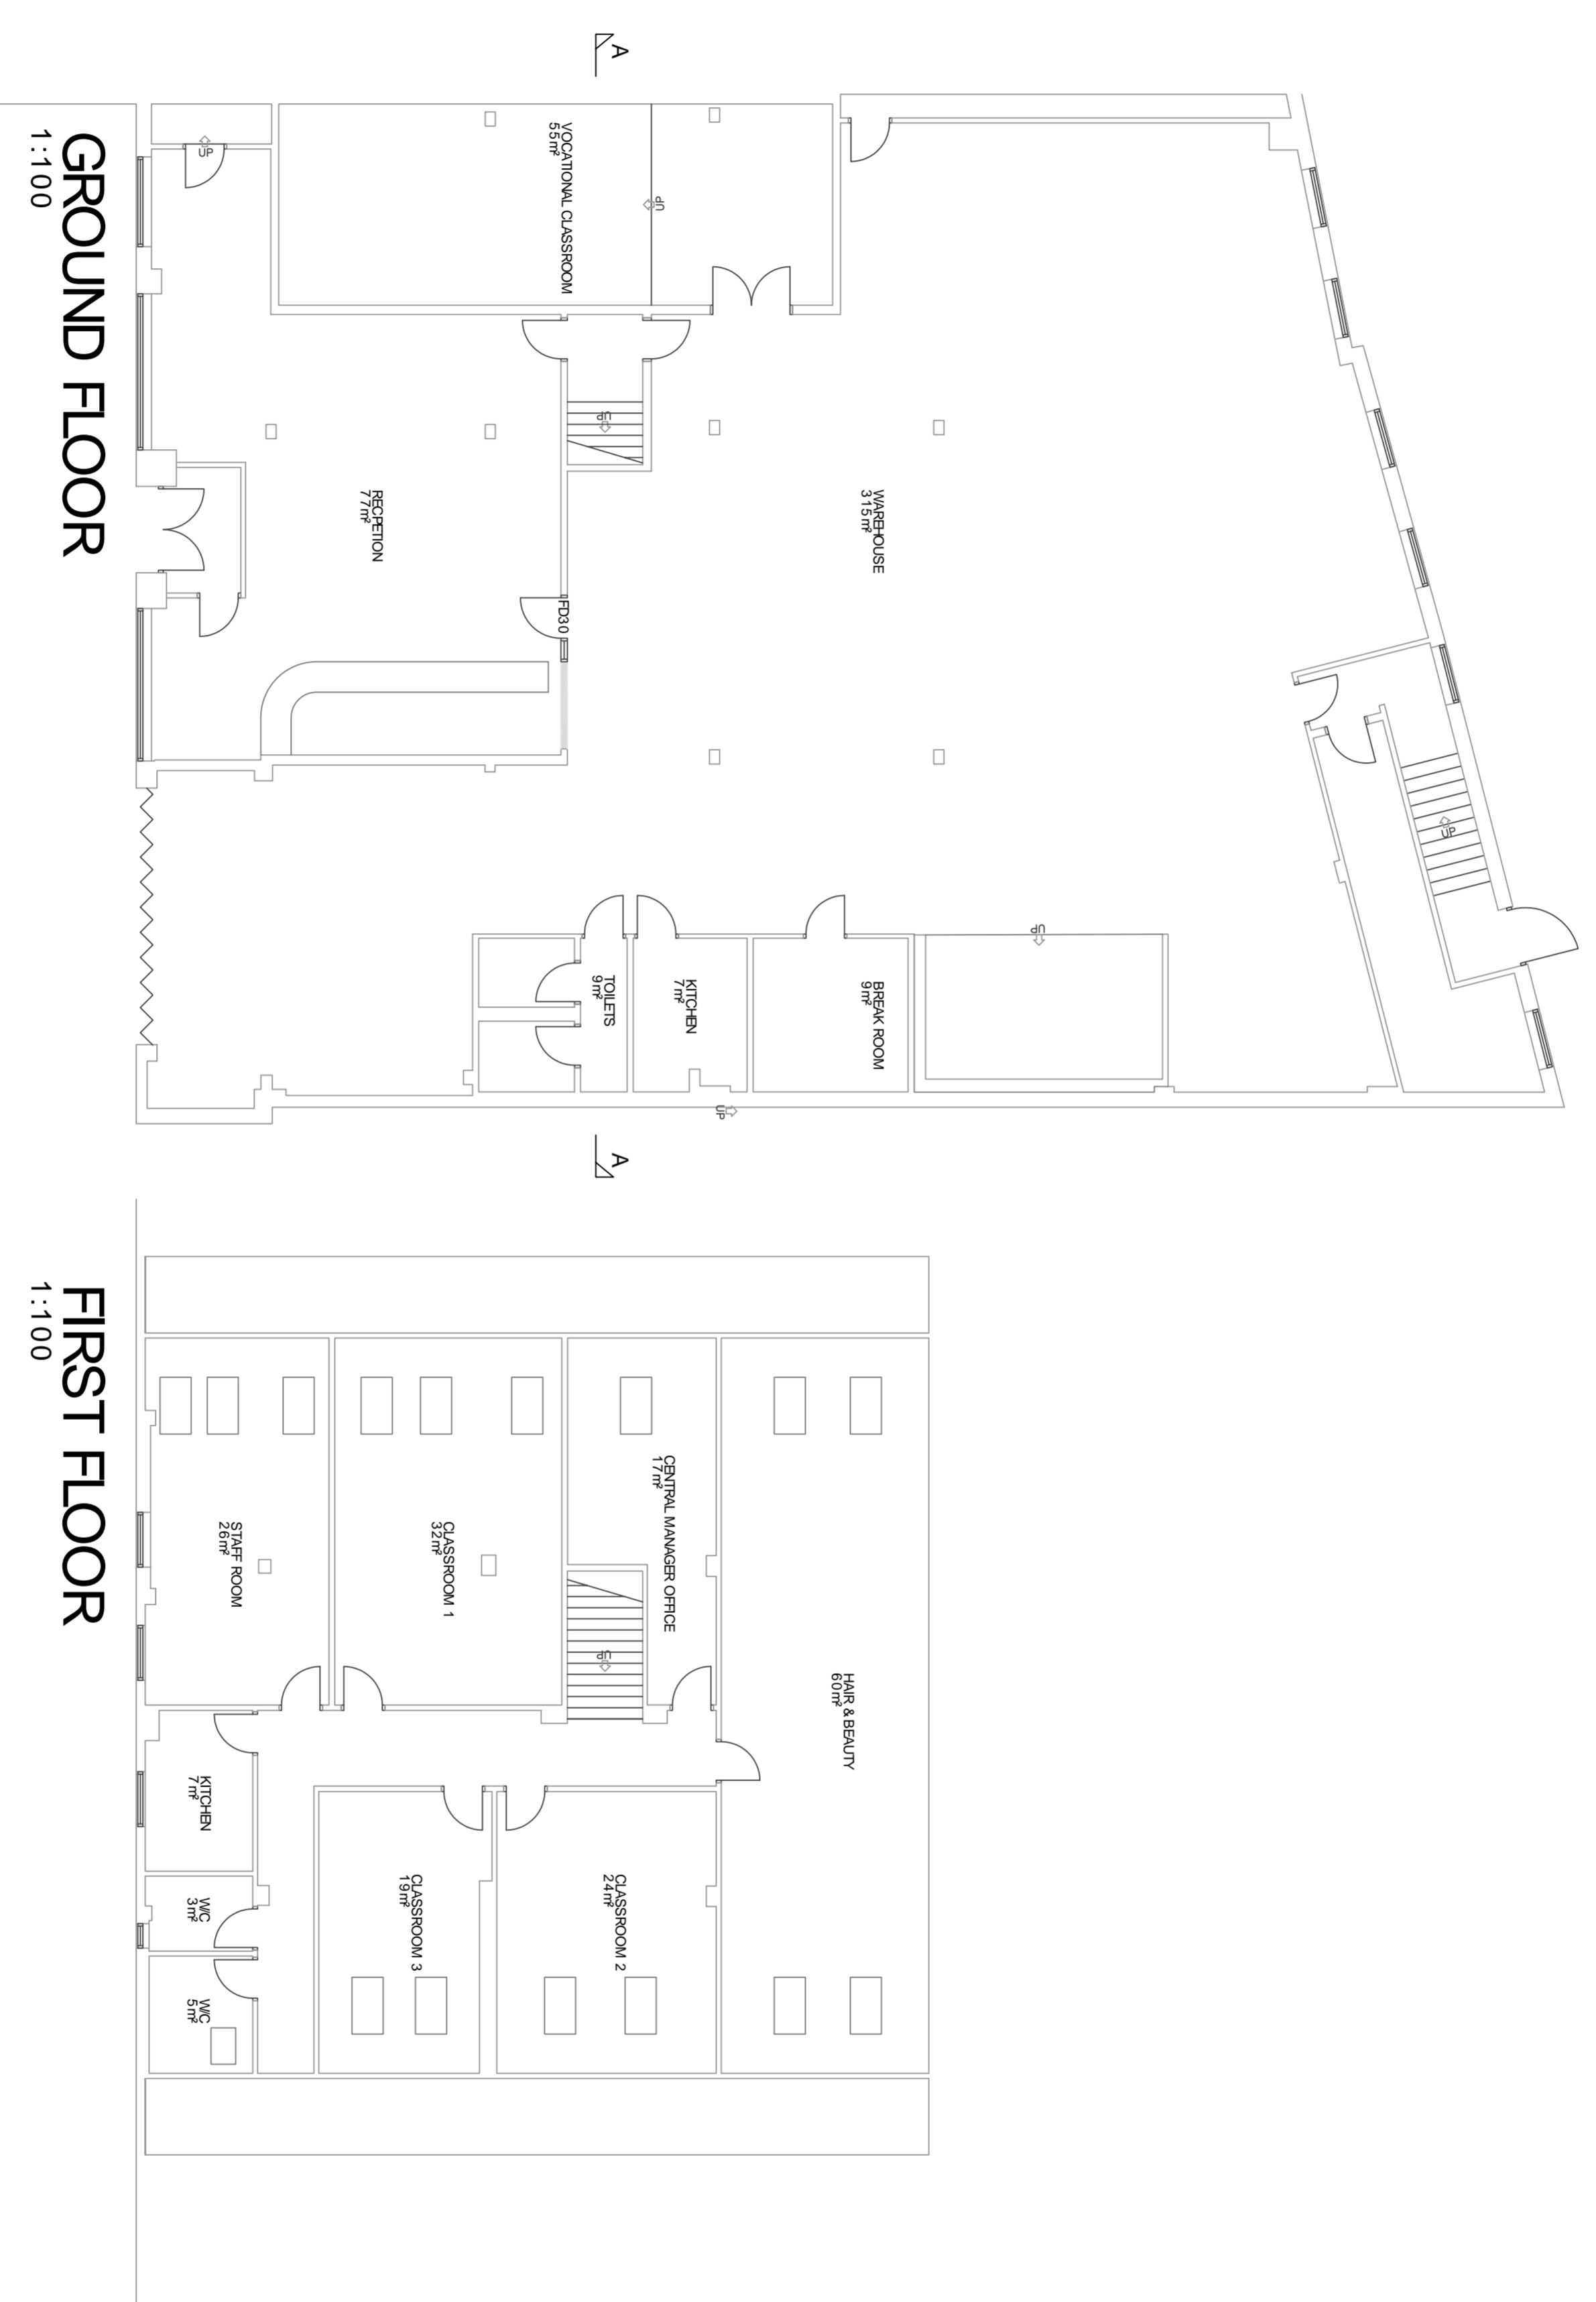

Rev.	A	Client Amendments	26-02-21	JCH	By
Rev.		Amendments	Date		


Keystone Design Associates Ltd.
 Registered Office
 261 Church Street
 F11 3PB
 Tel. No. 01253 64900
 Fax. No. 01253 752901
 Email : info@keystonedesign.co.uk

PROJECT ADDRESS
 IMPERIAL HOUSE, DICKSON ROAD,
 BLACKPOOL, FY1 2HQ.

PROJECT TITLE
 CONVERSION TO FORM TRAINING FACILITY

DRAWING TITLE
 PROPOSED FLOOR PLANS

Client	PAUL EDWARDS	Scales	@ A1
Drawn	JCH	Checked	DH
Date	18-02-21	Revision	A

DRAWING No. **A021/30/P/02**

This drawing & contents are the property of Keystone Design Assoc Ltd. Unauthorised reproduction of the whole or any part thereof infringes Copyright and may lead to prosecution of civil proceedings.
 Server/H:/Documents/Drawings/2021/Dickson Road Imperial House

DO NOT SCALE DIMENSIONS FROM DRAWING

