
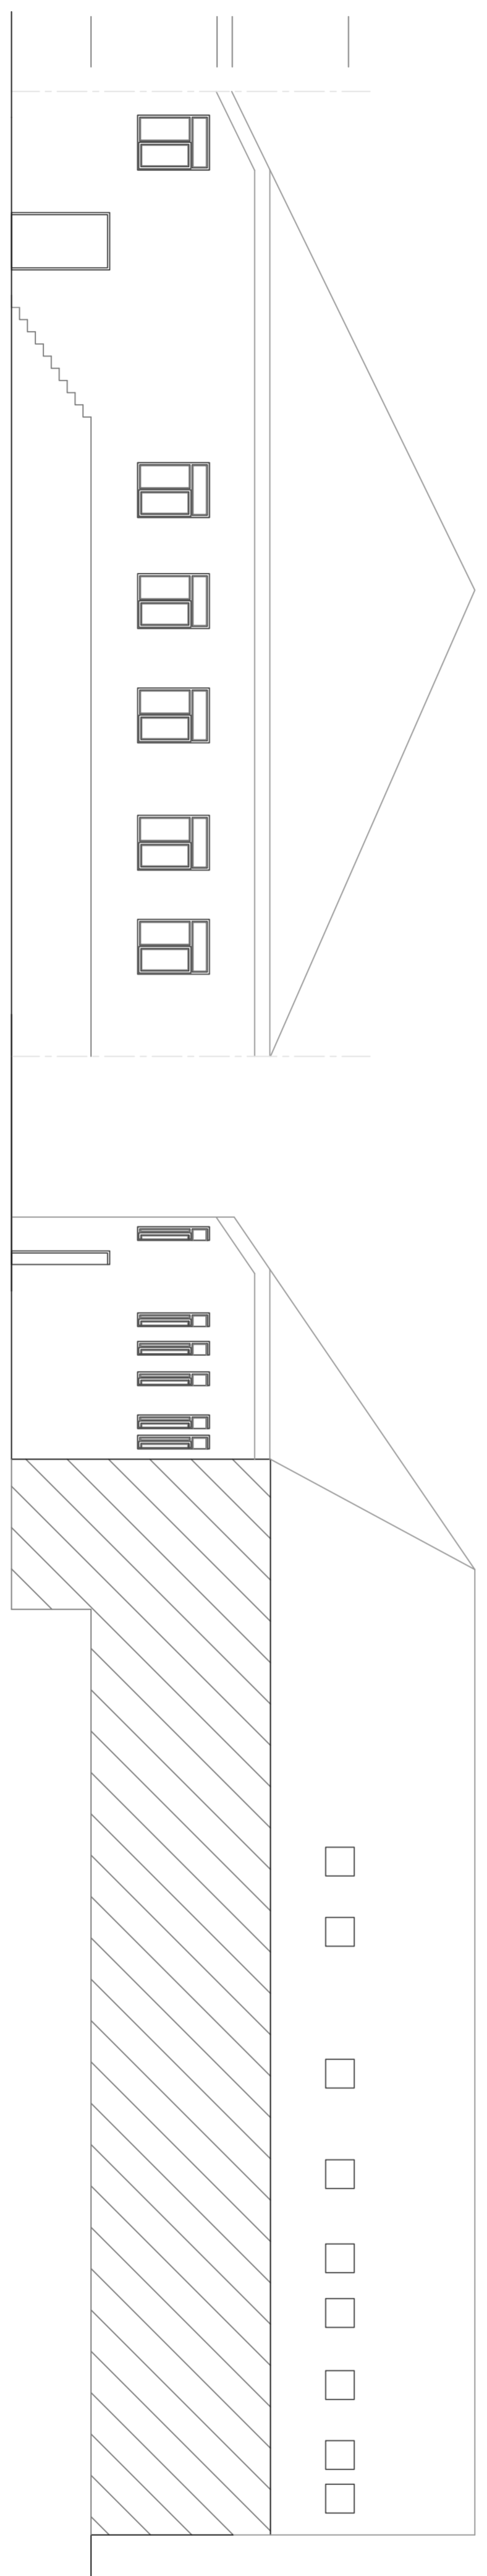


DO NOT SCALE DIMENSIONS FROM DRAWING

1. ALL DIMENSIONS ARE IN MILLIMETRES.
2. THIS DRAWING IS TO BE READ IN CONJUNCTION WITH ALL OTHER RELATED DRAWINGS AND DOCUMENTS.
3. THE CONTRACTOR IS TO CHECK AND VERIFY ALL DIMENSIONS ON SITE PRIOR TO COMMENCEMENT OF CONSTRUCTION WORKS.
4. ASSUMPTIONS USED IN THE DESIGN AND DRAWING PREPARATION DIFFER TO THAT FOUND ON SITE.


CONFIGURATION
TOTAL INTERNAL GROUND FLOOR AREA :475m ²
TOTAL INTERNAL GROUND FLOOR AREA :225m ²

MATERIAL SPECIFICATION
ALL SUPPLIERS TO BE CONFIRMED
ROOF CLADDING CORRUGATED METAL SHEET COLOUR : GREY
EXTERNAL WALLS RED BRICK
GLAZING DOUBLE GLAZED WHITE UPVC DOORS DOUBLE GLAZED TIMBER
ALL EXTERNAL WORKS TO BE CONFIRMED & APPROVED BY L.A.

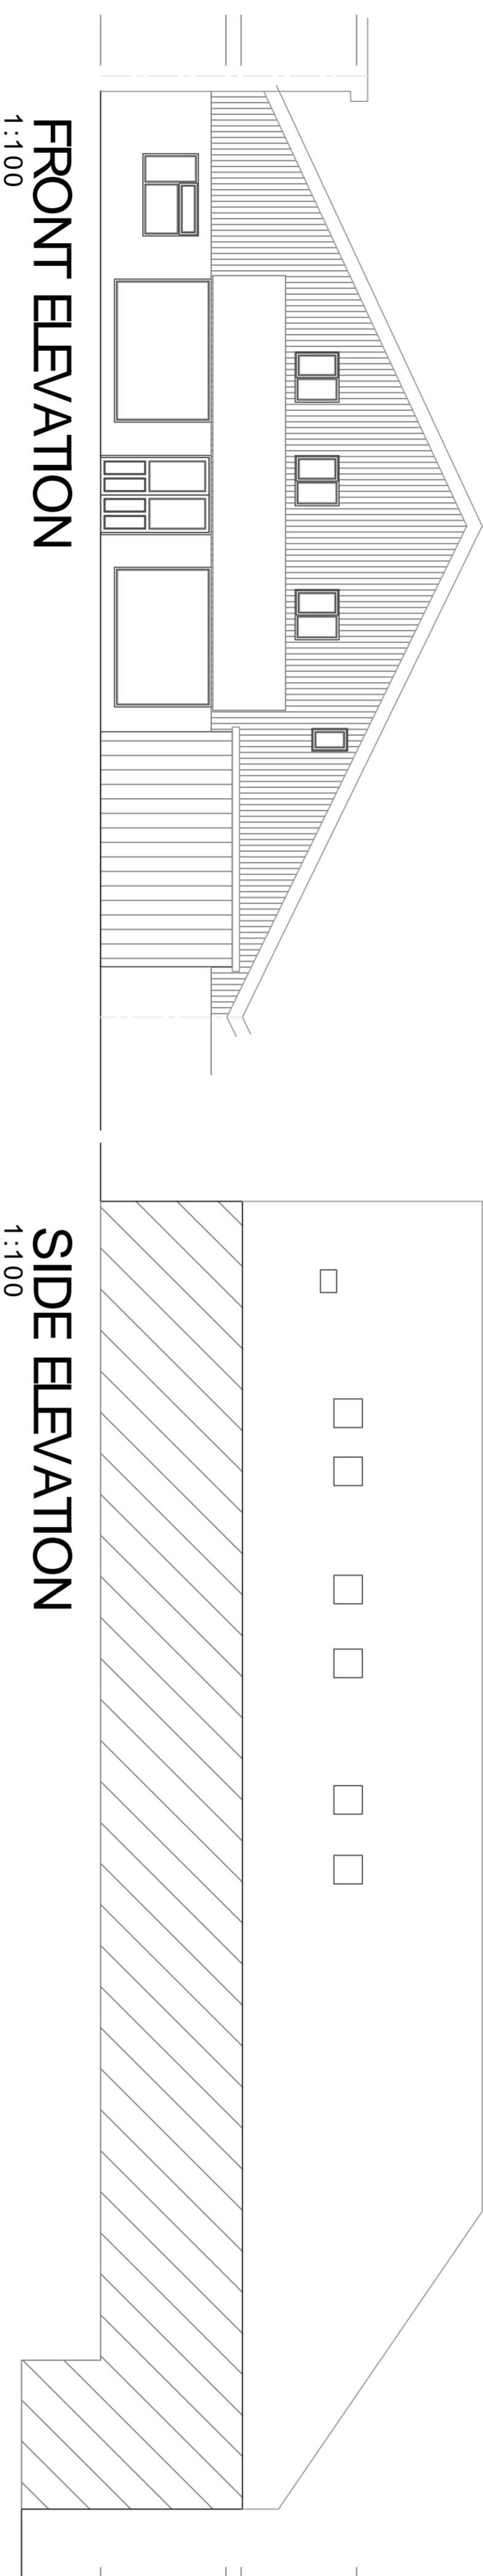

REAR ELEVATION
1:100

SIDE ELEVATION
1:100

 <p>Keystone Design Associates Ltd.</p> <p>Registered Office 261 Church Street FY1 3PB</p> <p>Tel. No. 01253 649040 Fax. No. 01253 752901 Email : info@keystonedesign.co.uk</p>			
<p>PROJECT ADDRESS IMPERIAL HOUSE, DICKSON ROAD, BLACKPOOL, FY1 2HQ.</p>			
<p>PROJECT TITLE CONVERSION TO FORM TRAINING FACILITY</p>			
<p>DRAWING TITLE PROPOSED ELEVATIONS</p>			
Client	PAUL EDWARDS	Scales @ A1	1:100
Drawn	JCH	Checked	DH
Date	18-02-21	Revision	-
<p>DRAWING No. A021/030/P/01</p>			
<p>This drawing & contents are the property of Keystone Design Assoc Ltd. Unauthorised reproduction of the whole or any part thereof is infringement of copyright and may lead to prosecution of civil proceedings.</p>			
<p>Server/H:/Documents/Drawings/2021/Dickson Road Imperial House</p>			

