




SIDE

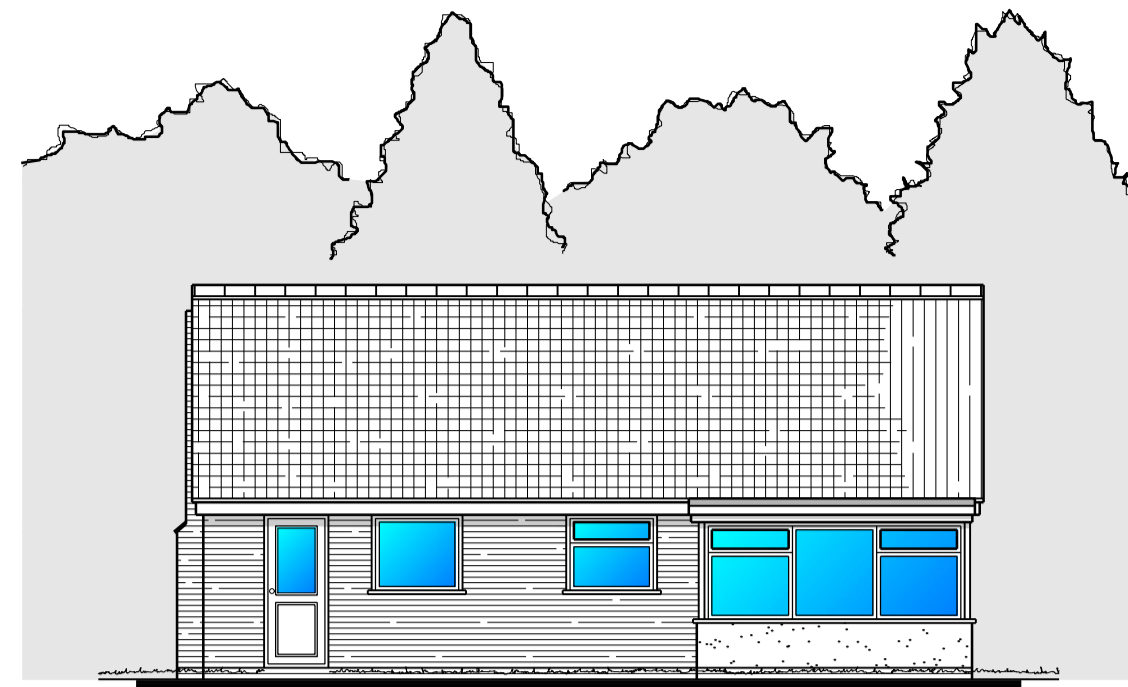

REAR



SIDE


EXISTING ELEVATIONS

SCALE: 1:100




LOCATION PLAN

SCALE: 1:1250

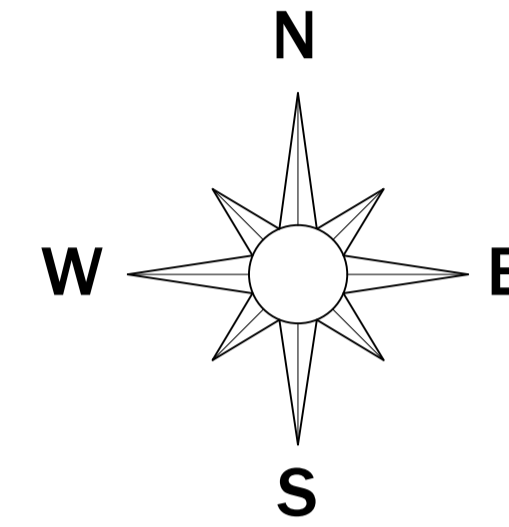


GARAGE

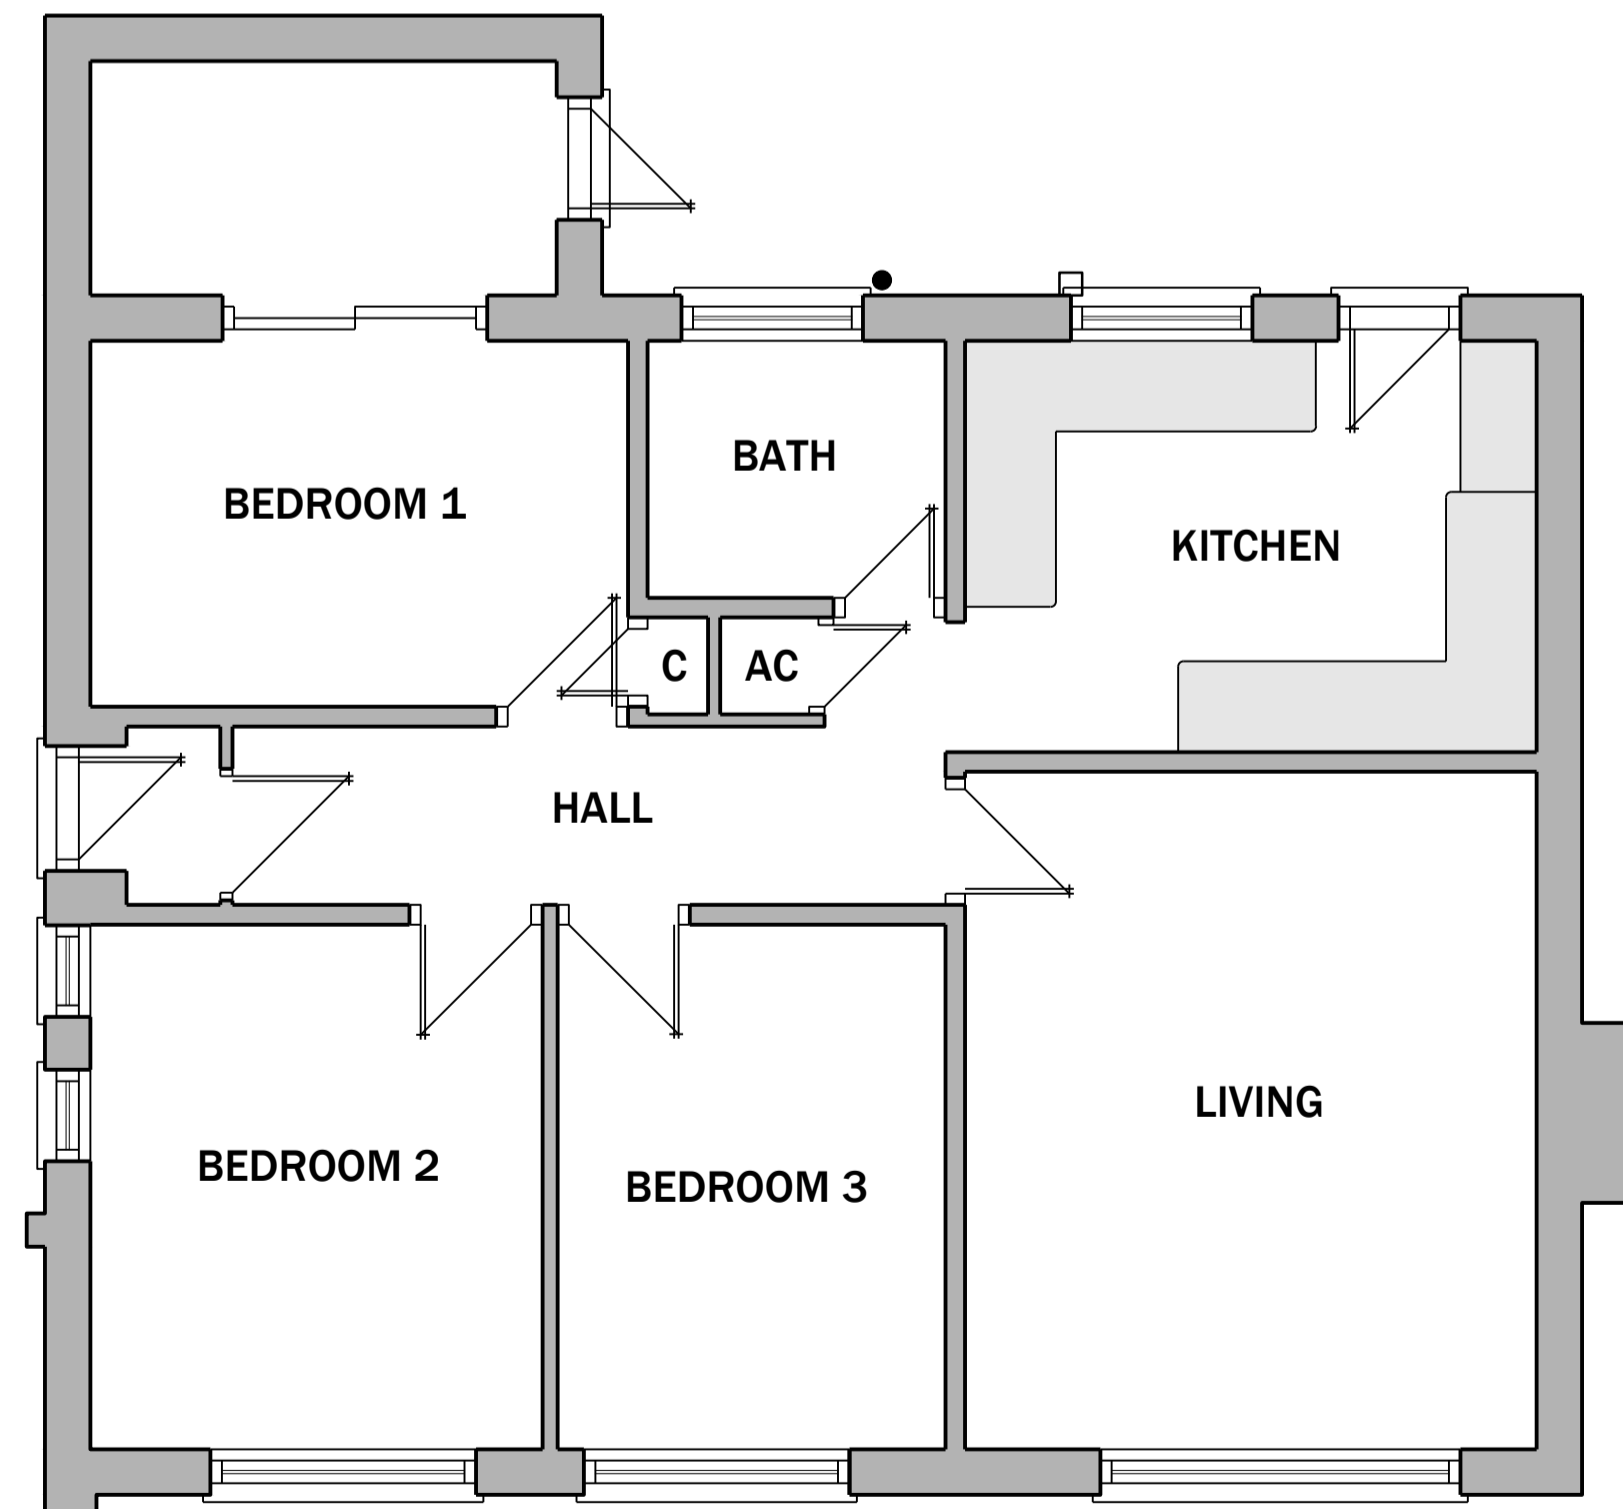


EXISTING GROUND FLOOR PLAN

SCALE: 1:50

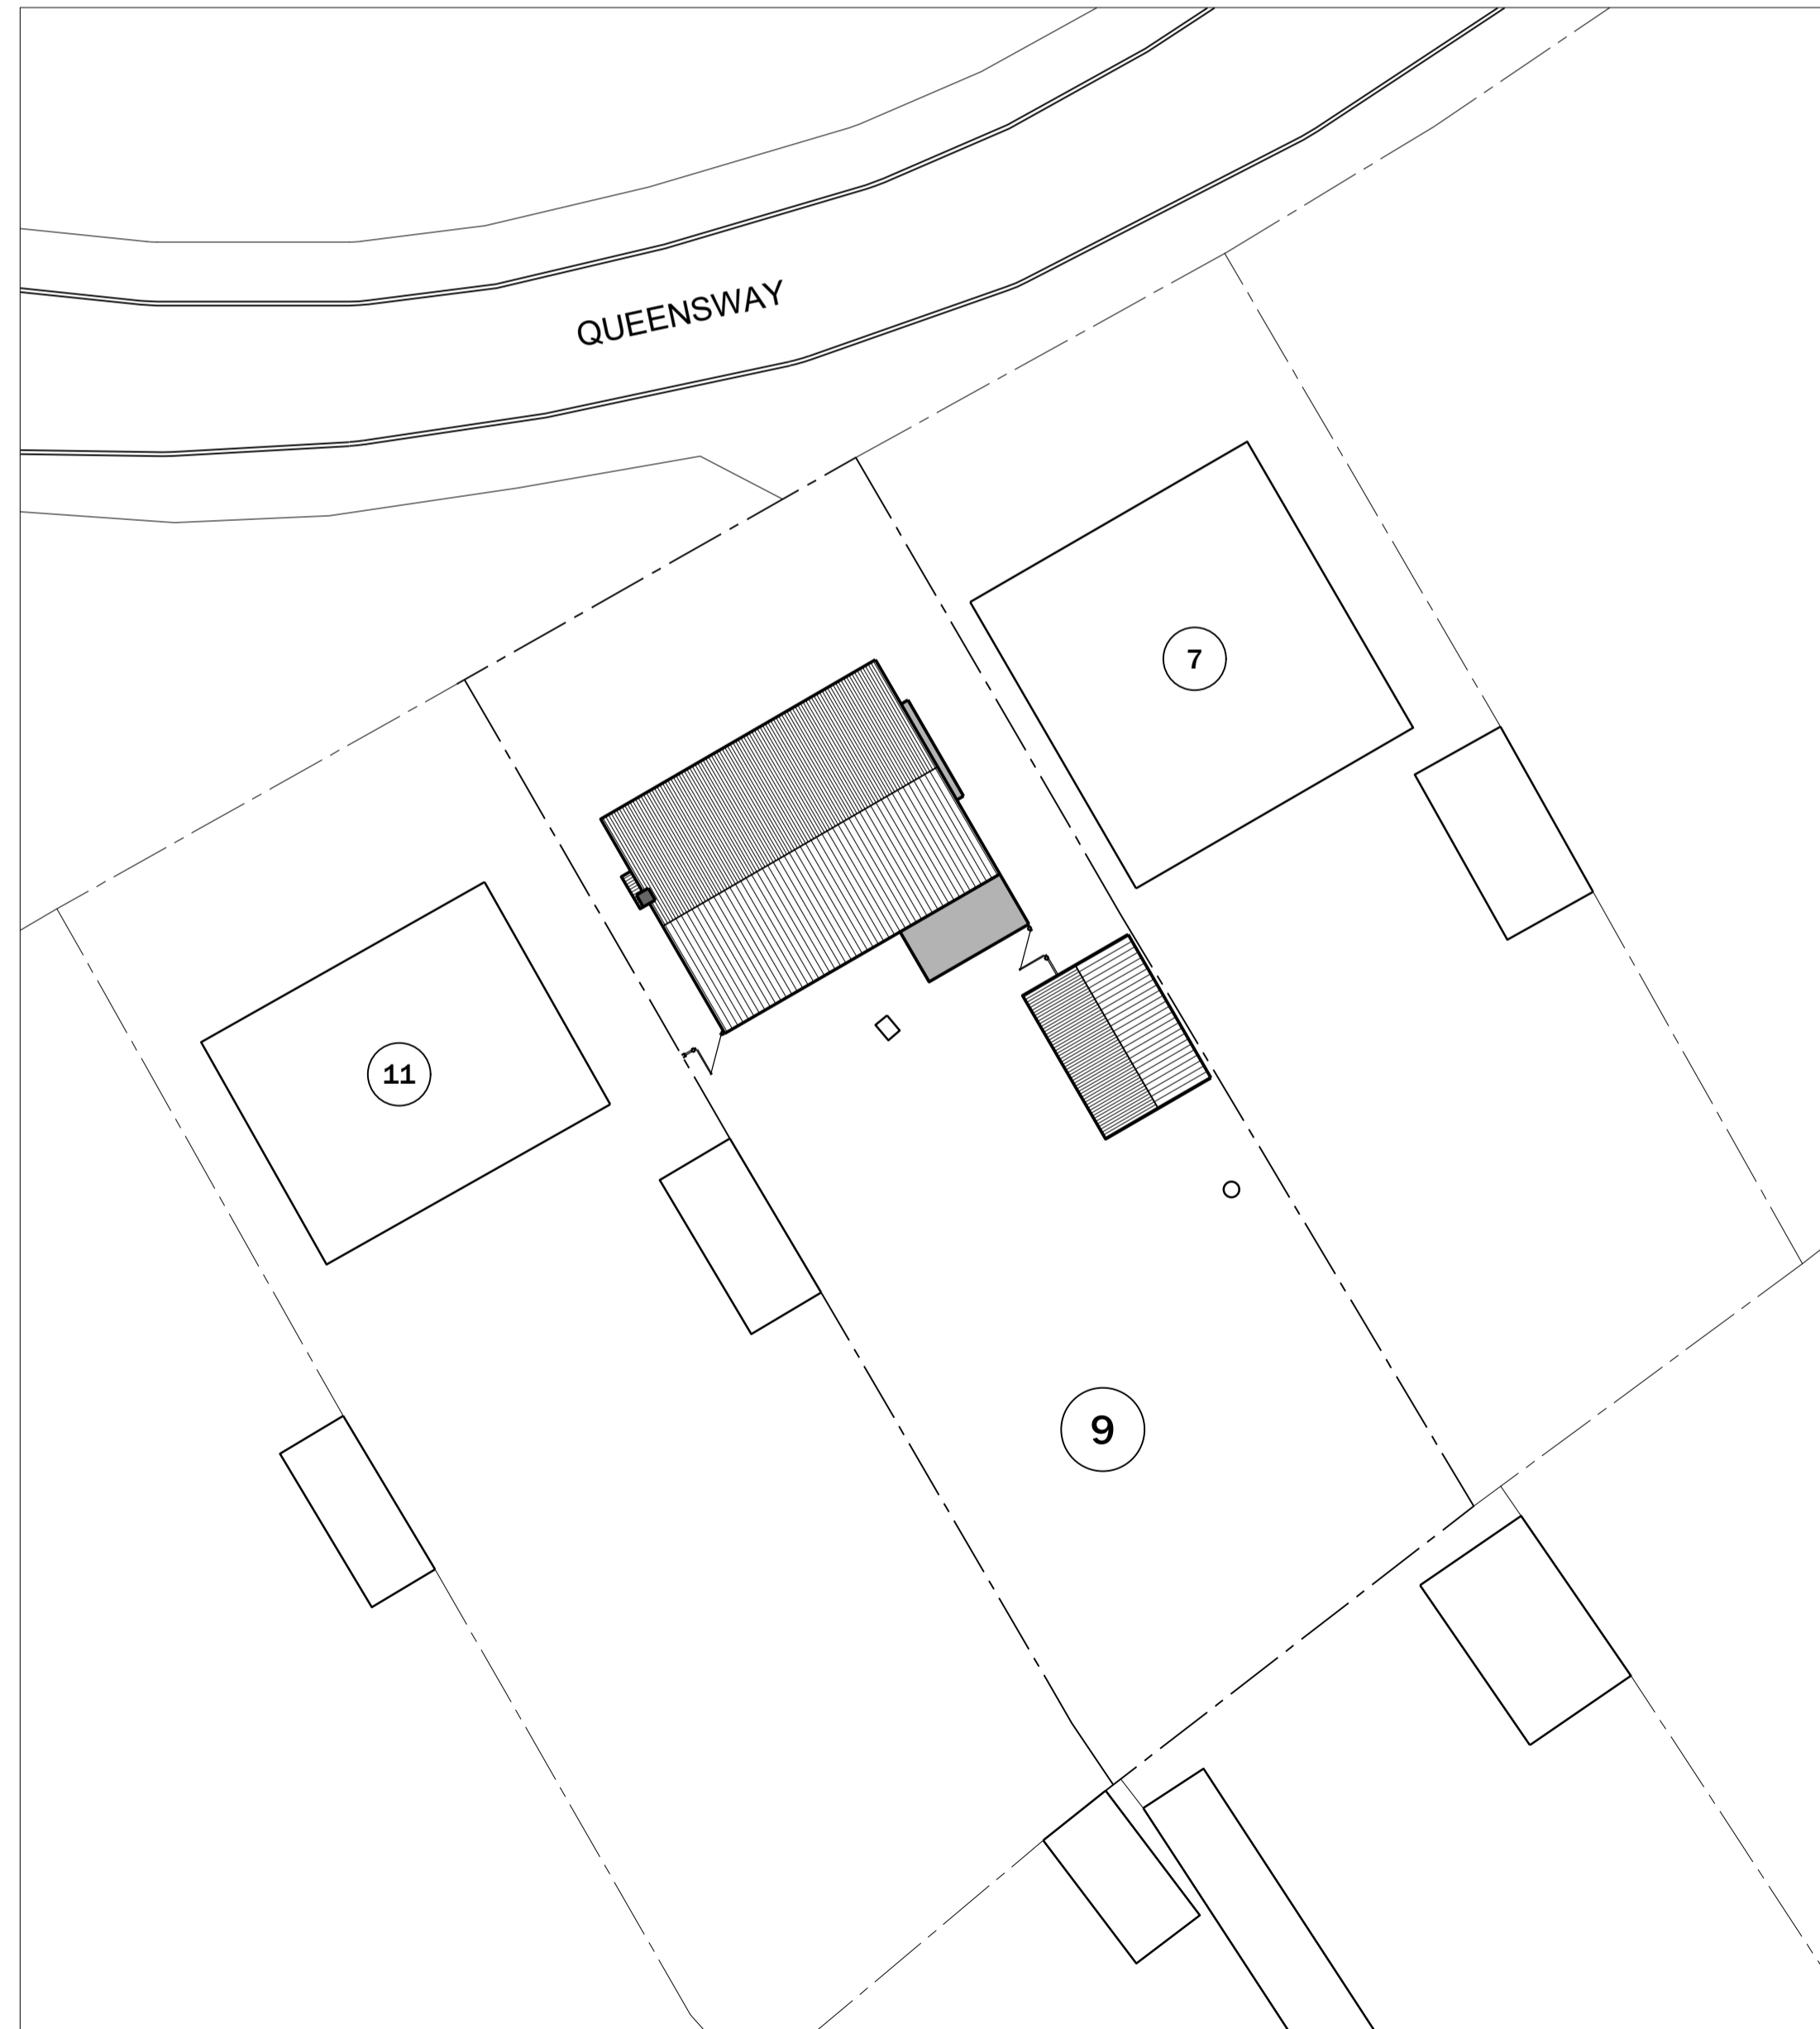

EXISTING SITE PLAN

SCALE: 1:200

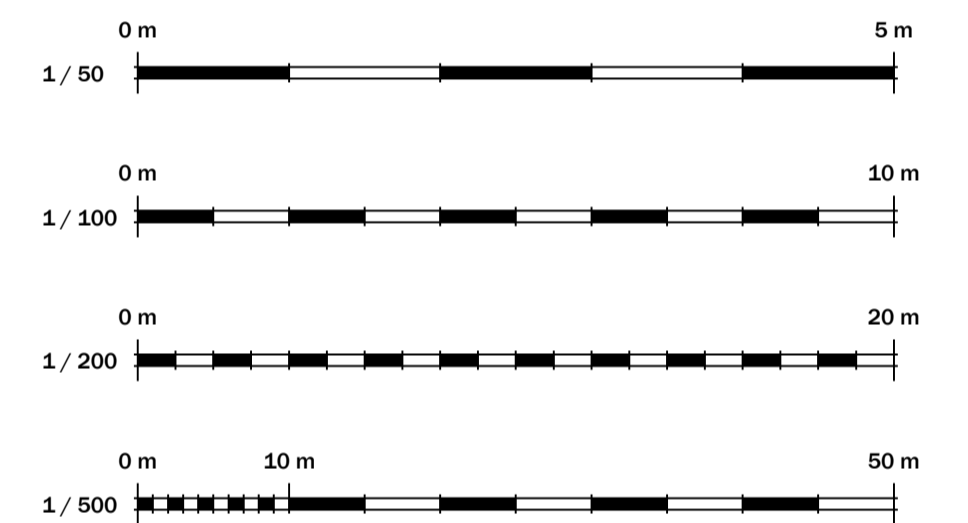

Project Status PLANNING		
THESE DRAWINGS ARE NOT TO BE SCALED. The contractor shall check and verify all dimensions and levels and report any apparent discrepancies to the architect prior to commencing work.		
 KING Architectural Design and Planning <small>www.kingarchitectural.net t: 07974251150 e: dking482@yahoo.co.uk 6 Byford Road, Sudbury, Suffolk, CO10 2YG</small>		
Project Title 9 Queensway, Great Cornard, Sudbury, Suffolk, CO10 0HG.		
Drawing Title Proposed Single Storey Rear Extension and Internal Alterations. (Existing Single Storey Rear Extension to be demolished)		
Drawn By AJK	Checked By	
Scale See Plan	Date Drawn Feb-21	
Project Number 21/009	Drawing Number 1	Revision 