




ALL DIMENSIONS IN MM UNLESS OTHERWISE STATED  
 ALL DIMENSIONS TO BE CHECKED ON SITE AND VERIFIED PRIOR TO COMMENCING WORKS/ MANUFACTURE. ANY DISCREPANCIES TO BE REPORTED TO MATTHEWS JOHNS ASSOCIATES.  
 THIS DRAWING IS PROTECTED BY COPYRIGHT. IT MAY NOT BE REPRODUCED IN ANY FORM OR BY ANY MEANS FOR ANY PURPOSE WITHOUT WRITTEN PERMISSION FROM MATTHEWS JOHNS ASSOCIATES

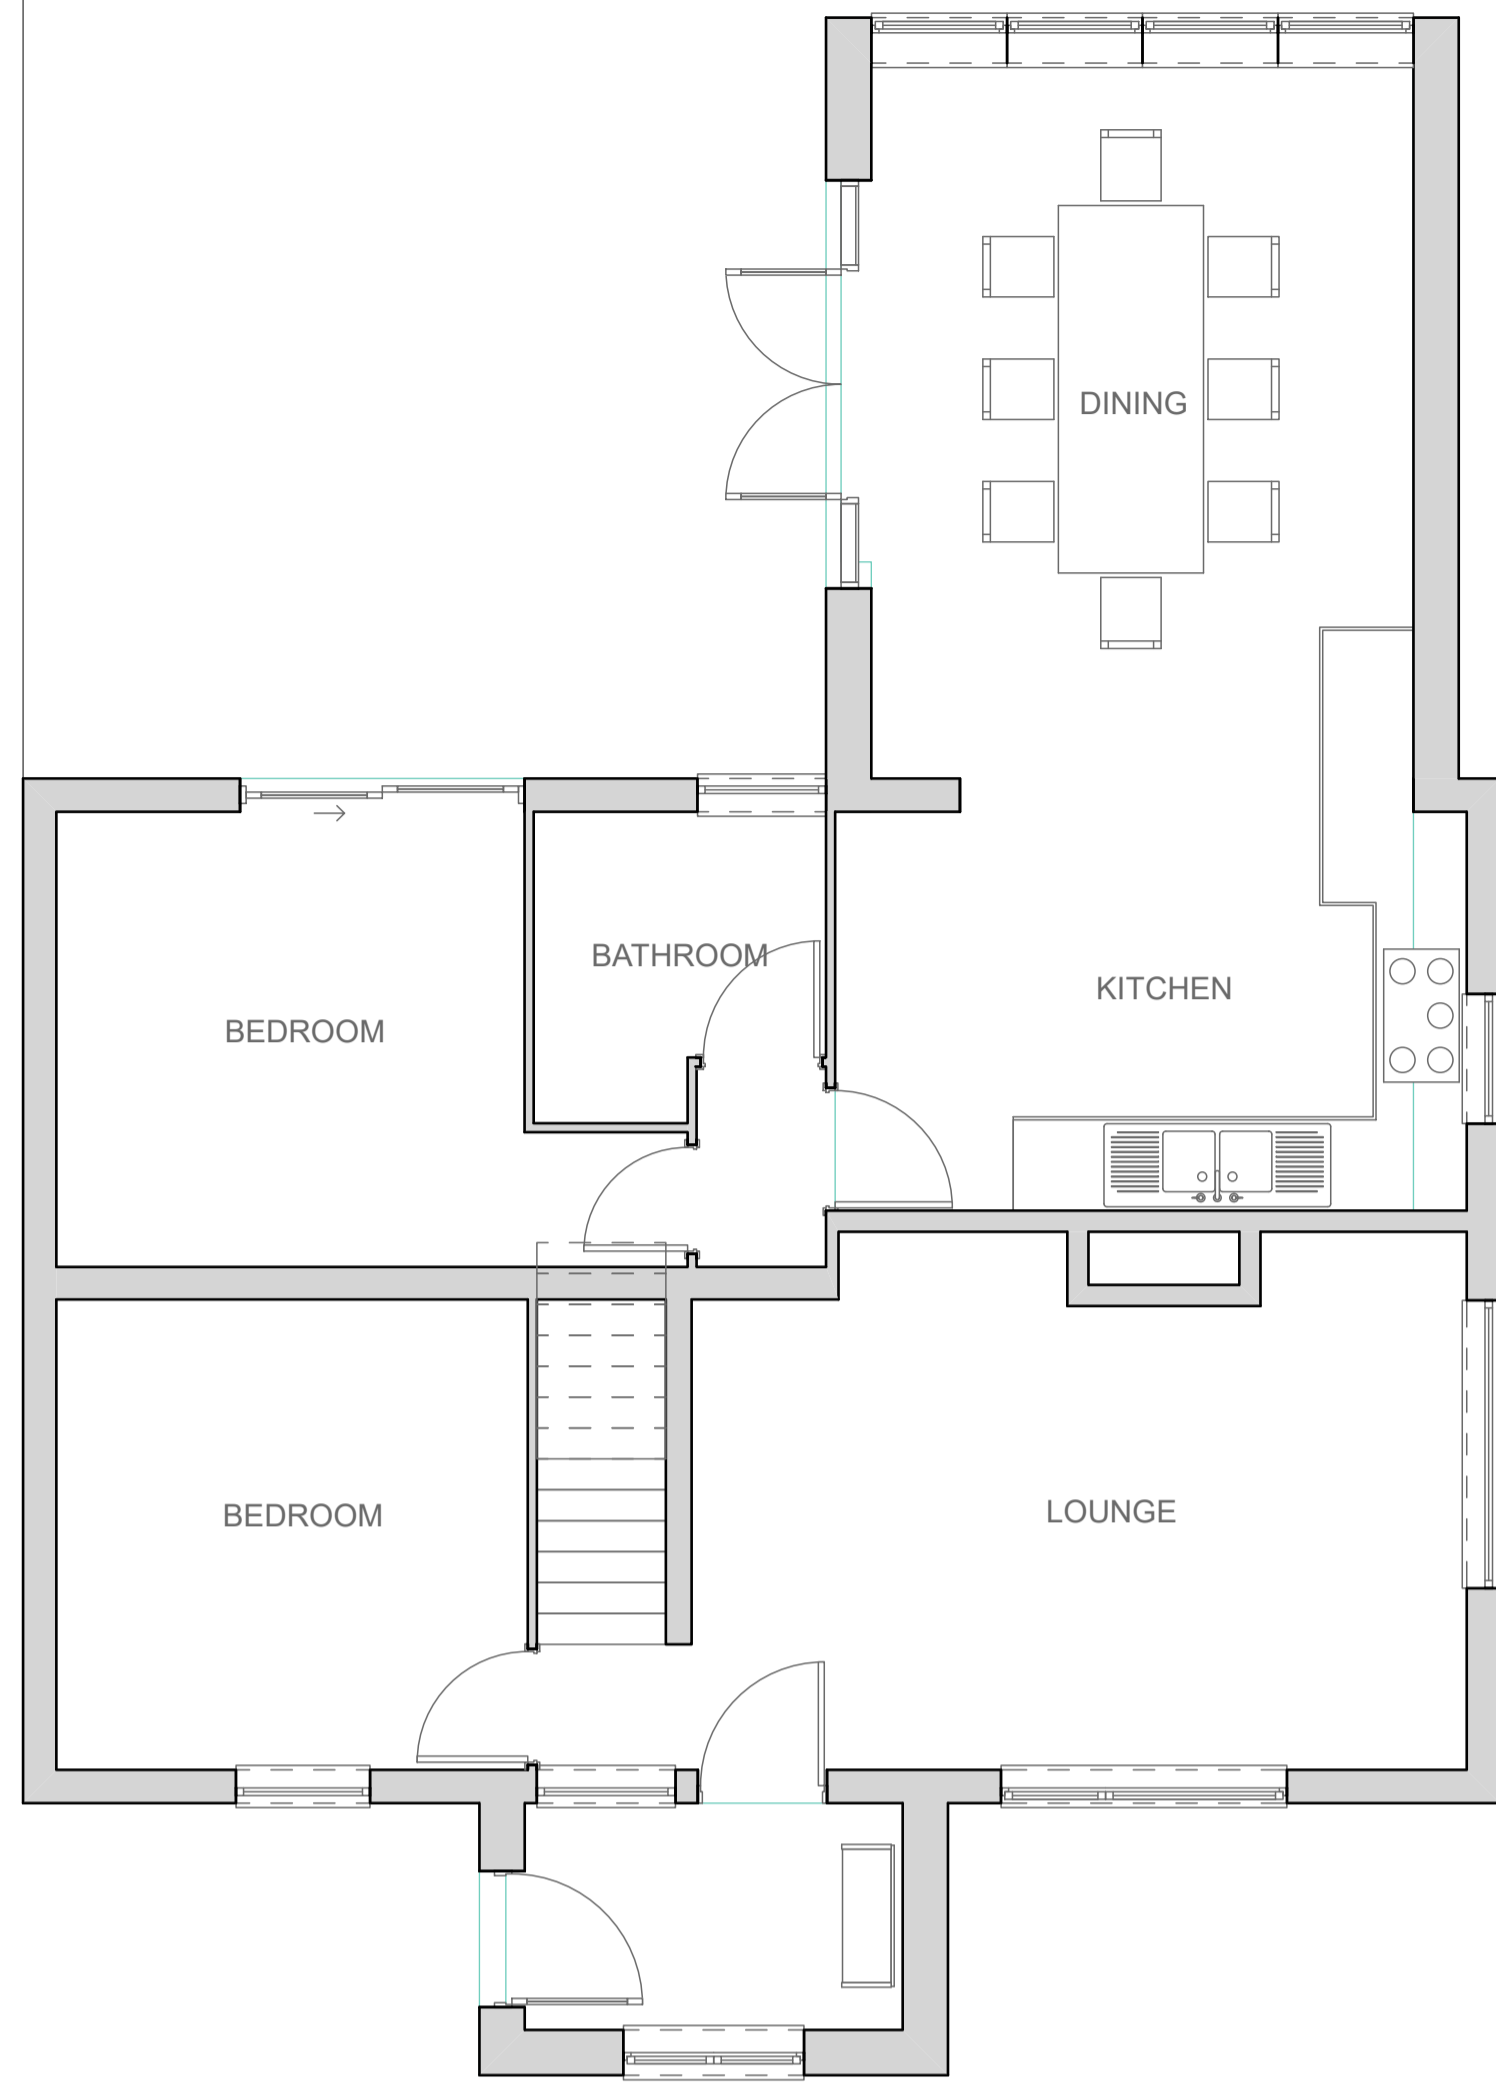

0. Ground Floor 1:50

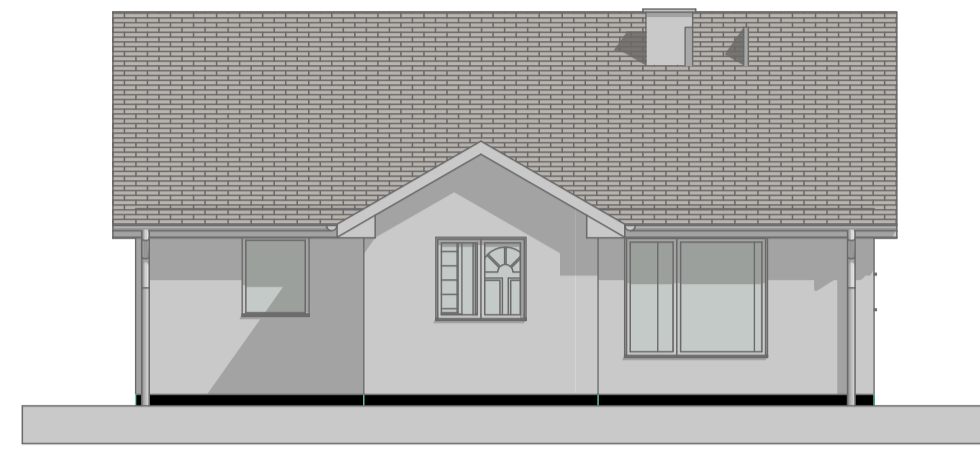


EAST 1:100

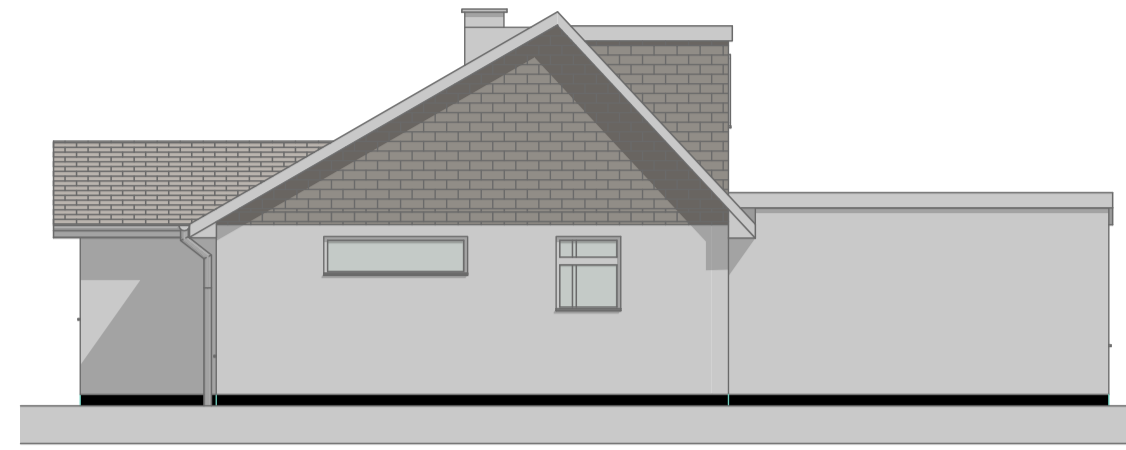


NORTH 1:100



WEST 1:100

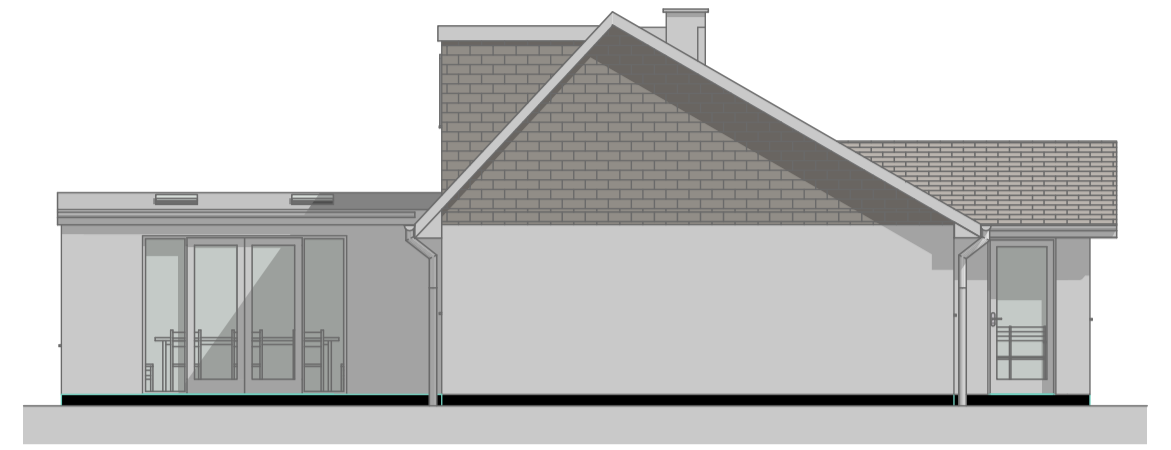

SOUTH 1:100

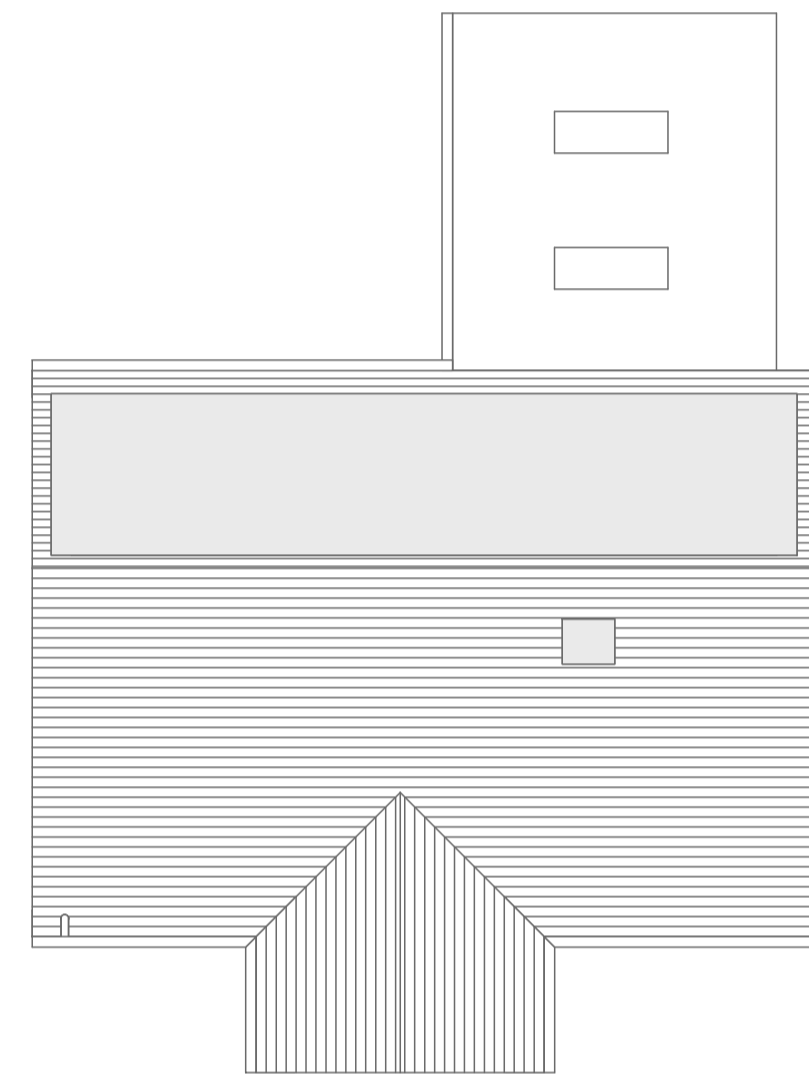


2. Roof plan 1:100



Roof covering to match existing

Masonry finish to match existing

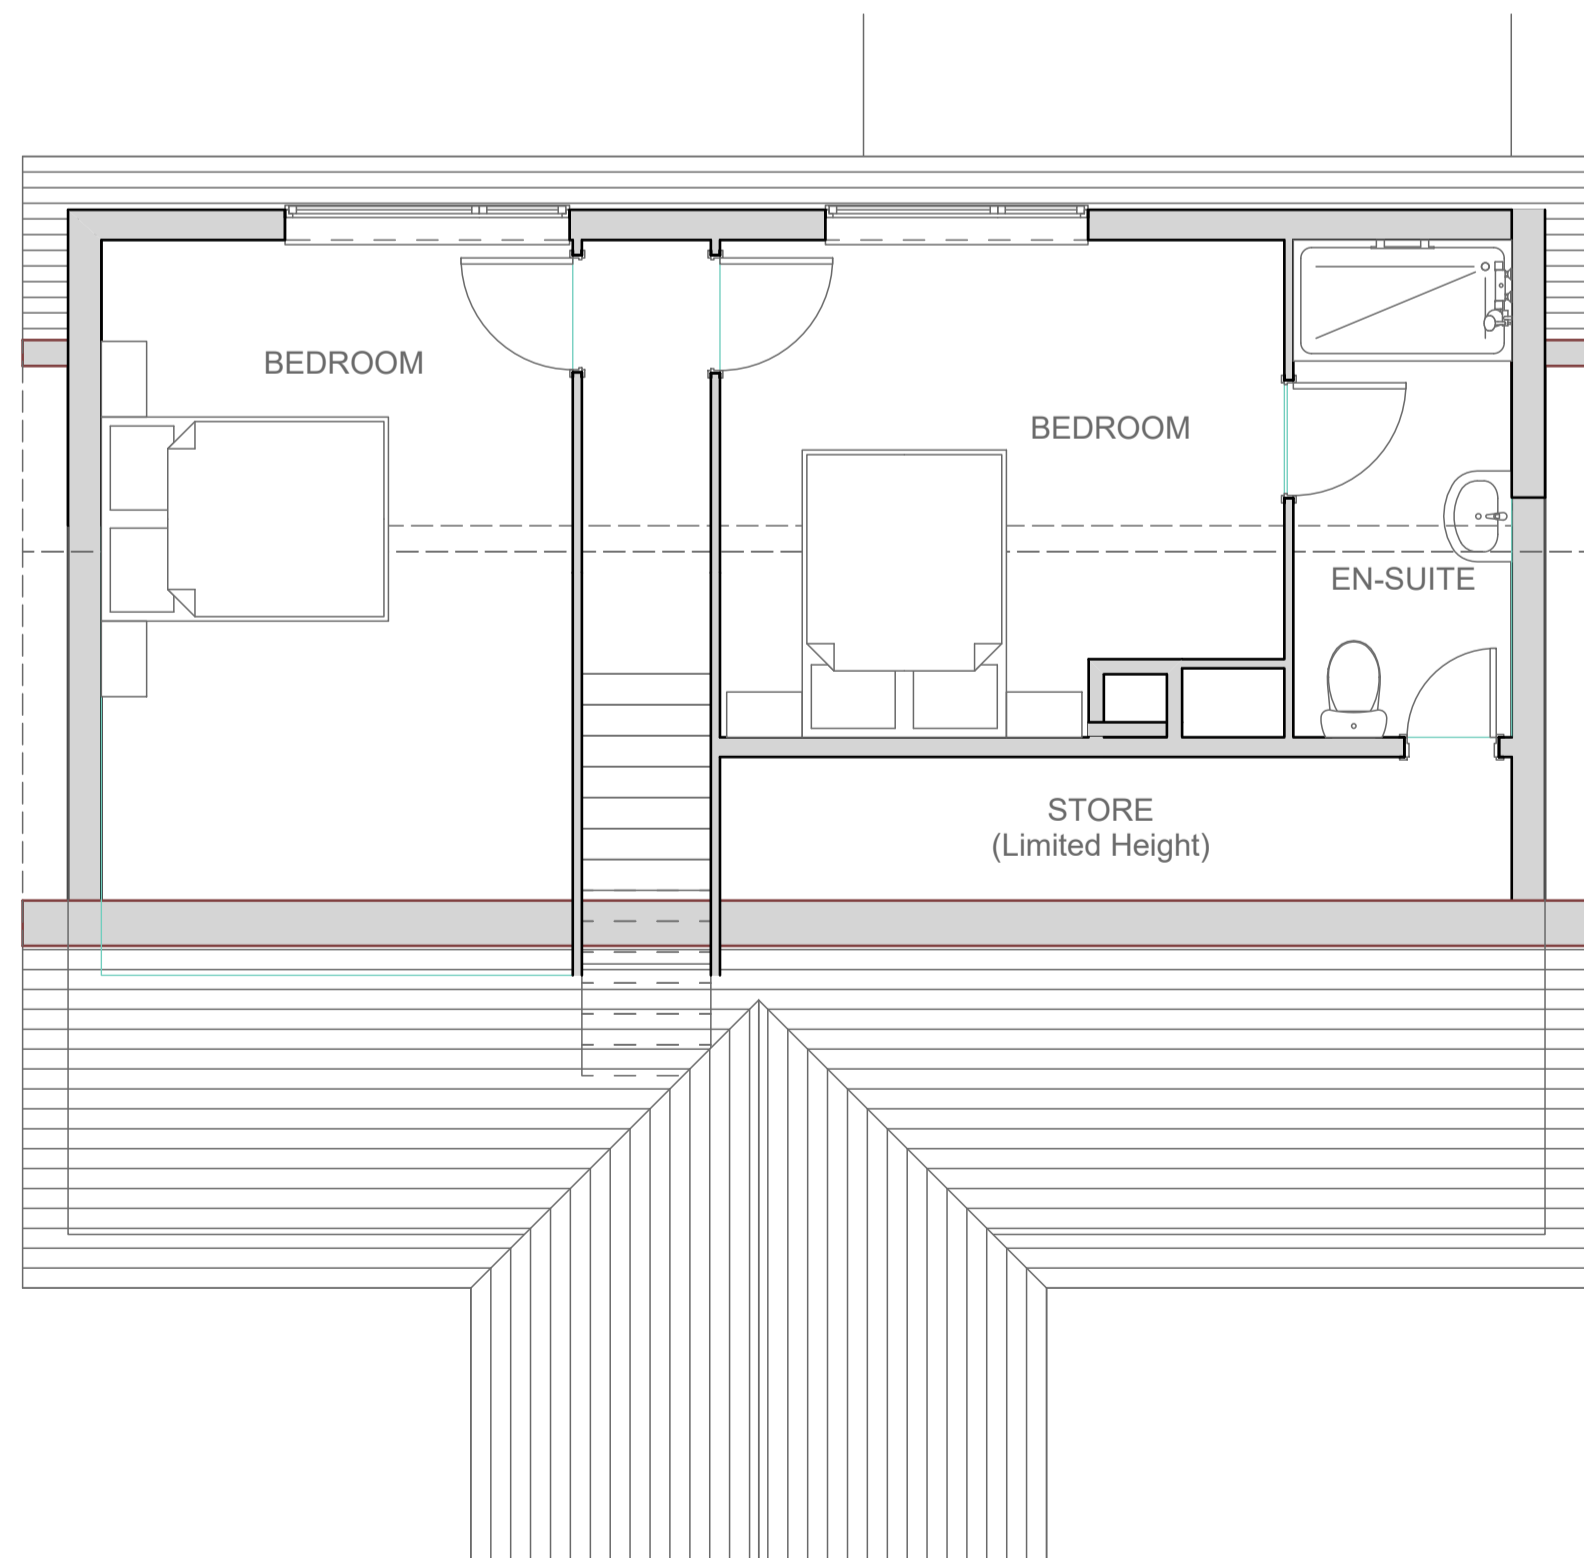

First Floor 1:50



Flat roof covering to comprise grey single ply membrane

PVC-u Doors and windows to match existing

REV	DATE	NATURE OF REVISION
REVISIONS		



ARCHITECTURAL DESIGN & BUILDING SURVEYORS

MATTHEWS JOHNS ASSOCIATES LTD

17, Dowren House, Hayle, Cornwall TR27 4HD  
 tel: (01736) 759555

Chartered Building Surveyors

CLIENT  
 MR & MRS HEARN

PROJECT  
 23 MERES VALLEY

DRAWING TITLE  
 PROPOSED PLAN ELEVATION AND IMAGES

ORIGINATOR CJ APPROVED BY CJ

CHECKED BY SM PAPER SIZE A1

SCALE  
 AS SHOWN

DRAWING NUMBER MJ-104-02 REVISION